

WALNUT CREEK TOWNSHIP
1ST QTR., LOTS 11 & 16
T-9 N; R-5 W
HOLMES COUNTY, OHIO

SURVEYED FOR: TRENT YODER



SCALE: 1"=300'

- STONE FOUND
- ▲ R.R. SPIKE FOUND
- 5/8" REBAR FOUND
UNLESS OTHERWISE NOTED
- 5/8" REBAR SET WITH I.D. CAP
I.D. CAP MARKED "BAKER SURVEYING LLC"

REFERENCES

- DEED VOL. 280 PAGE 555
- O.R. VOL. 209 PAGE 2784
- O.R. VOL. 263 PAGE 7070
- O.R. VOL. 273 PAGE 4073
- O.R. VOL. 36 PAGE 765
- O.R. VOL. 279 PAGE 6163
- O.R. VOL. 279 PAGE 6167
- PLAT VOL. 17 PAGE 206
- PLAT VOL. 12 PAGE 581
- PLAT VOL. 18 PAGE 766
- PLAT VOL. 19 PAGE 679


BASIS OF BEARINGS FROM
OHIO STATE PLANE COORDINATE
SYSTEM, NORTH ZONE, N.A.D. 83



I CERTIFY THIS SURVEY TO BE CORRECT
TO THE BEST OF MY KNOWLEDGE.

Donald C. Baker
DONALD C. BAKER P.S. 6938

DATE: FEB. 2, 2022
TAB\ALG
FILE NAME: WORK6\S-6-22\CNK

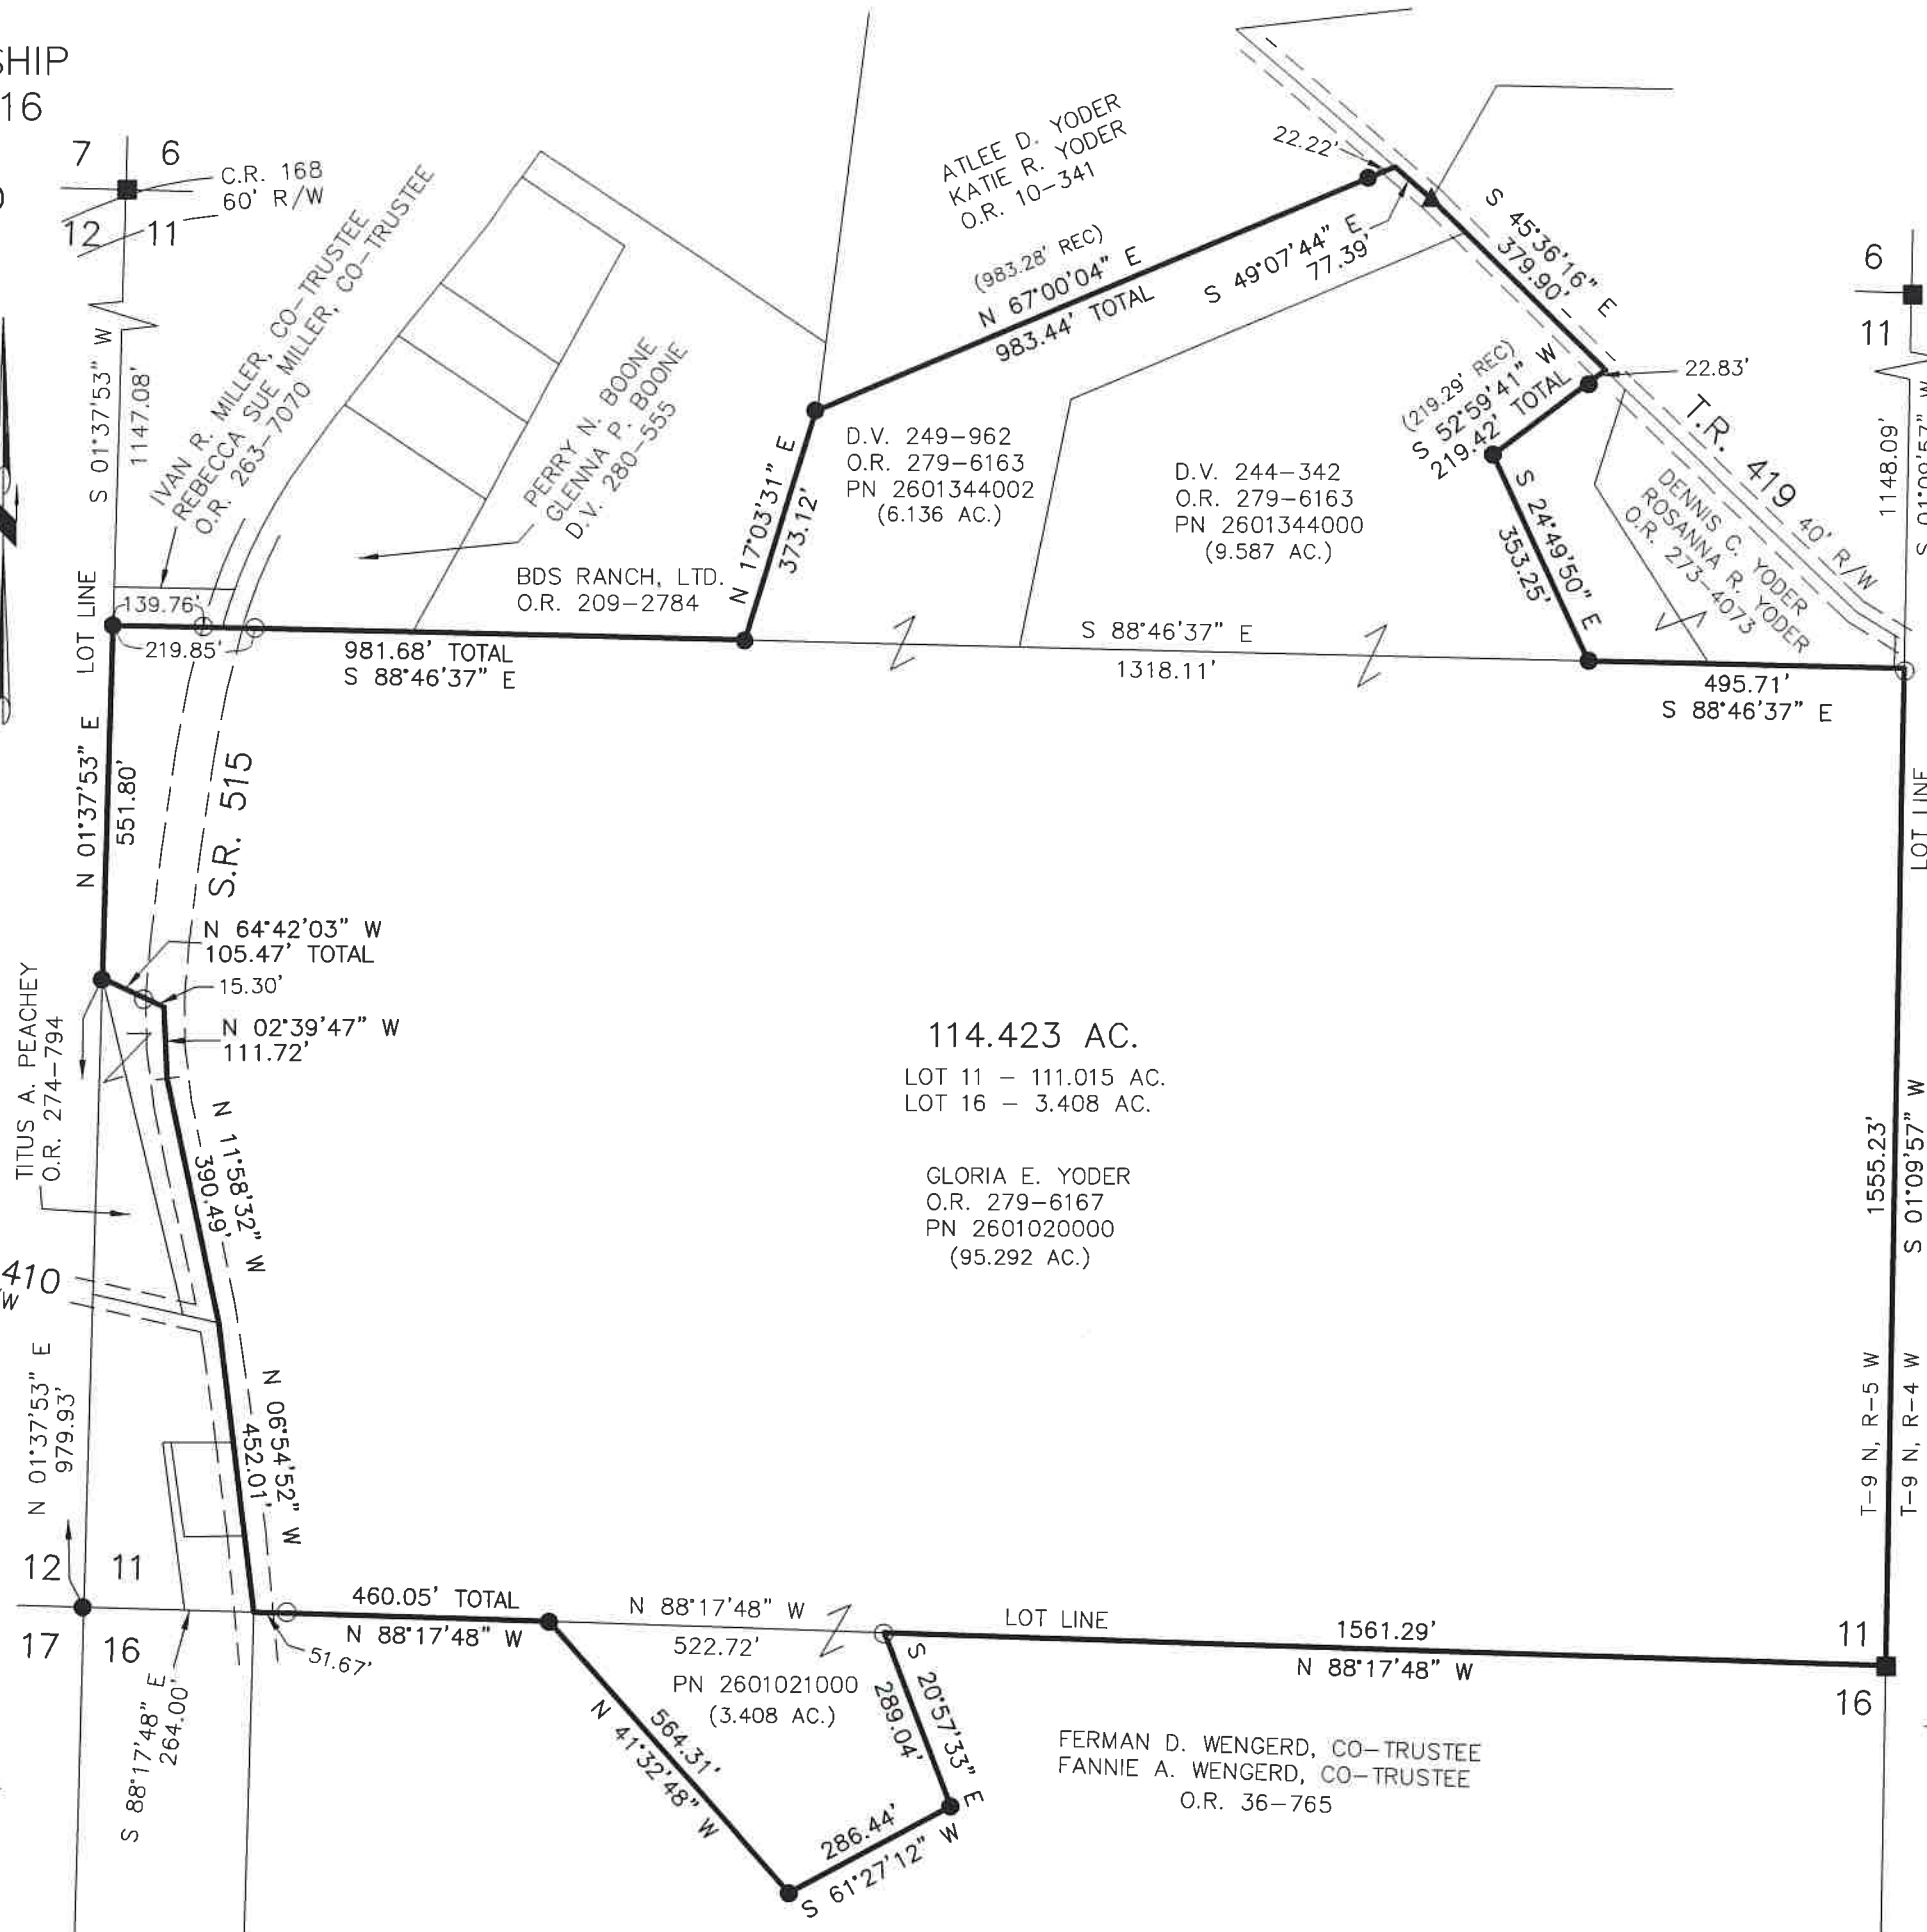


202200001091
B: 19 P: 4645
FILED FOR RECORD IN
HOLMES COUNTY, OH
ANITA HALL, COUNTY RECORDER
03/08/2022 03:28 PM
SMALL PLAT . 40.00
PAGES: 1
ORV 280 PG 5400

APPROVED FOR TRANSFER ONLY
NO SUBDIVISION PLAT REQUIRED
(O.R.C. 711.001 & 711.131)
Lot(s) not for building unless
approved by Board of Health
HOLMES CO. PLANNING COMMISSION
By AO Date 2/23/2022



Plat Approved
Holmes County Map Office
2/23/2022 BH

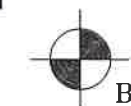

BAKER SURVEYING, LLC
138 N. CLAY STREET
MILLERSBURG, OHIO 44654
PH. 330-674-4788
EMAIL: bakersurveying@gmail.com