

0 200 400



SCALE: 1"=200'

- STONE FOUND
- ▲ R.R. SPIKE FOUND
- 5/8" REBAR FOUND UNLESS OTHERWISE NOTED
- 5/8" REBAR SET WITH I.D. CAP I.D. CAP MARKED "BAKER 6938"


REFERENCES

O.R. VOL. 158 PAGE 848
 O.R. VOL. 186 PAGE 2519
 PLAT VOL. 14 PAGE 75
 PLAT VOL. 19 PAGE 874
 PLAT VOL. 2 PAGE 452
 PLAT VOL. 19 PAGE 877
 BASIS OF BEARINGS FROM
 PLAT VOL. 19 PAGE 877

WASHINGTON TOWNSHIP
 N.W. QTR. SECTION 35
 T-20 N; R-15 W
 HOLMES COUNTY, OHIO

SURVEYED FOR: PATTY SPRENG

202200001991
 B: 19 P: 4687
 FILED FOR RECORD IN
 HOLMES COUNTY, OH
 ANITA HALL, COUNTY RECORDER
 04/29/2022 03:02 PM
 SMALL PLAT . 40.00
 PAGES: 1
 ORV 281 PG 2795

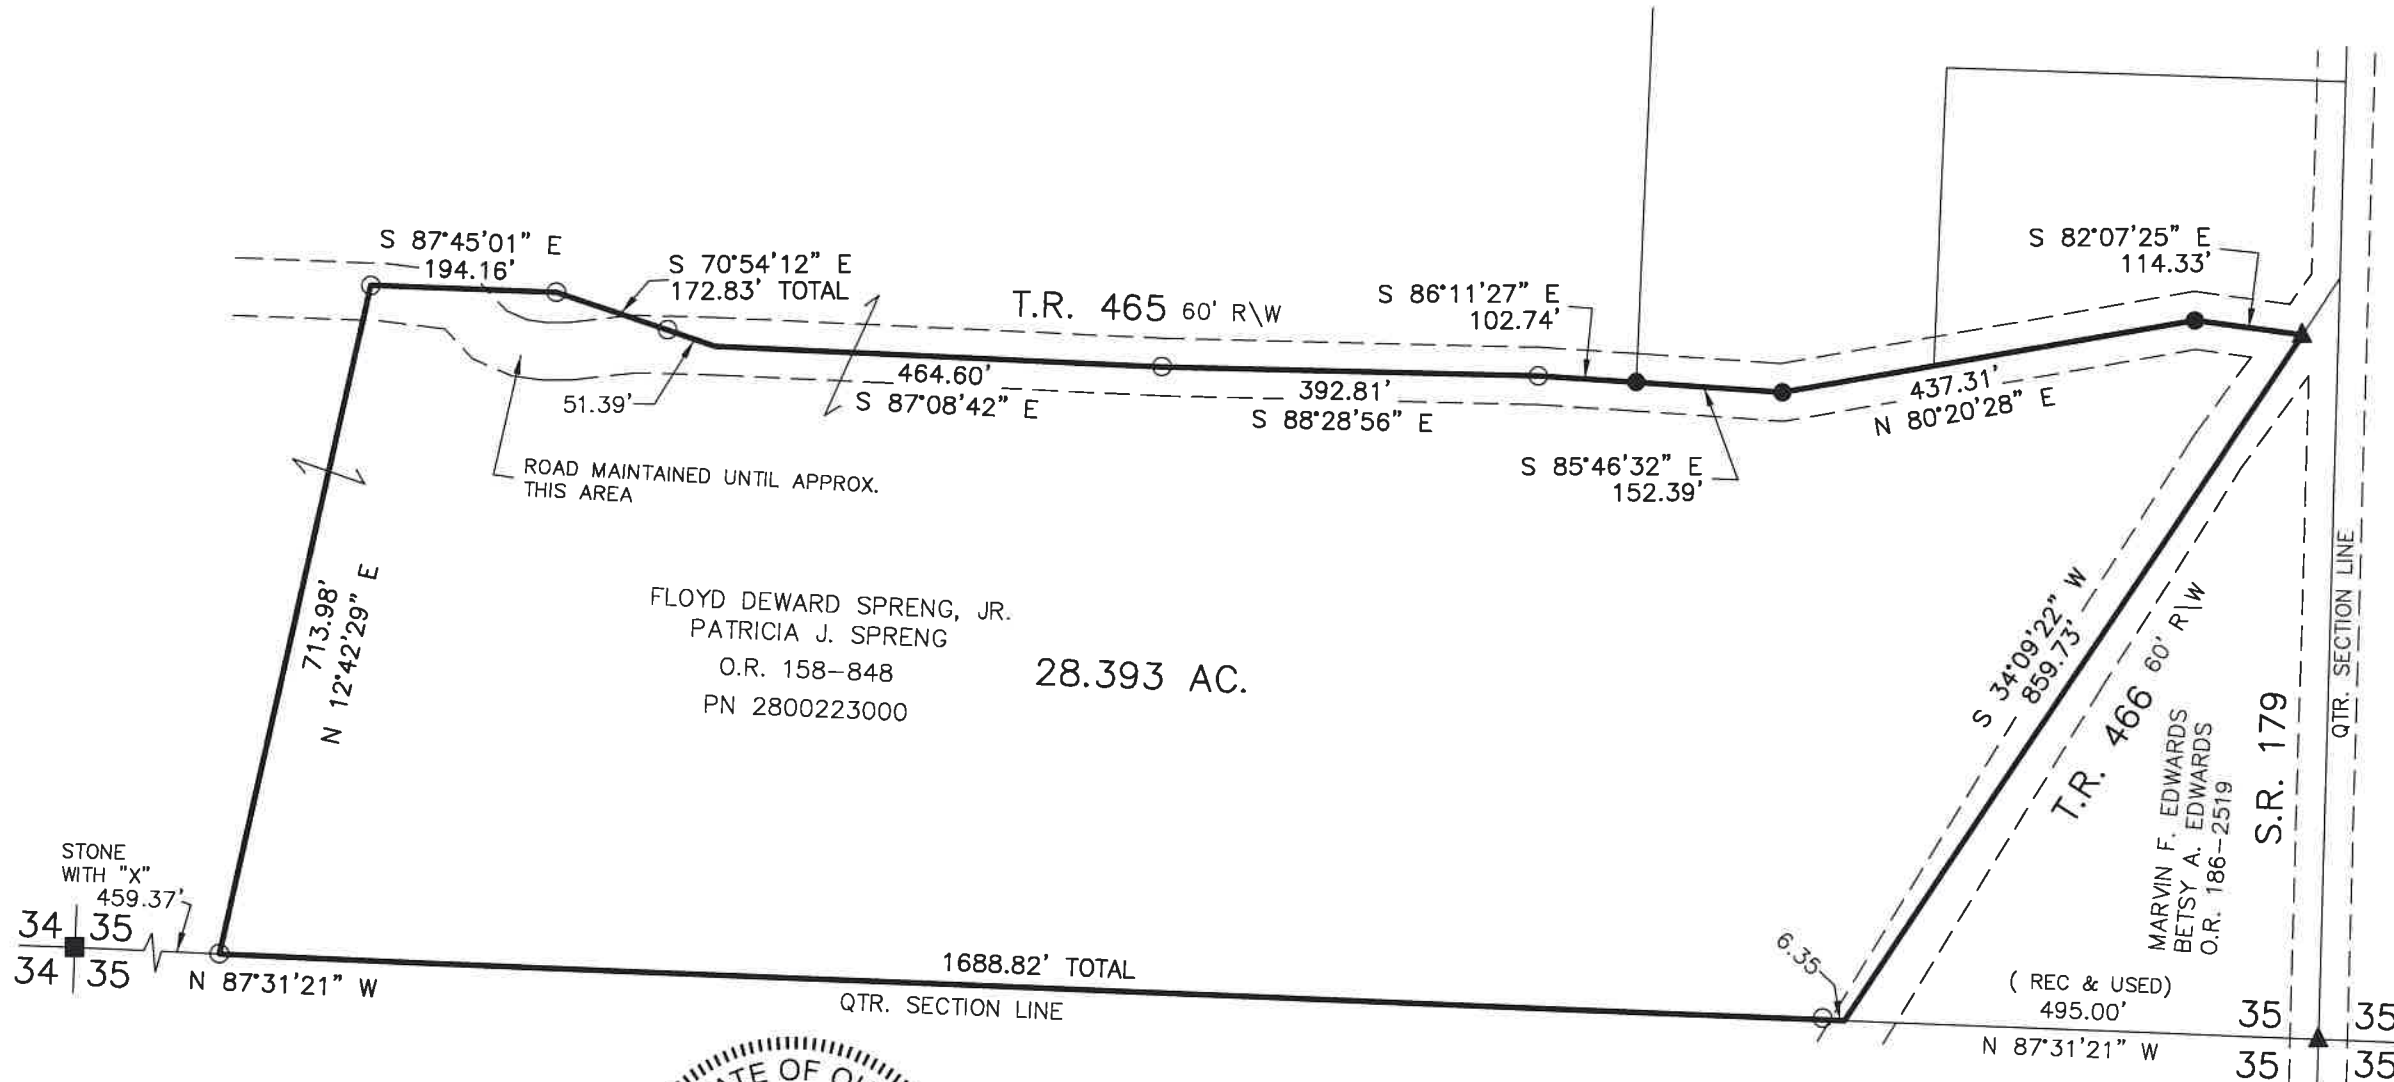


APPROVED FOR TRANSFER ONLY
 NO SUBDIVISION PLAT REQUIRED
 (O.R.C. 711.001 & 711.131)
 Lot(s) not for building unless
 approved by Board of Health
 HOLMES CO. PLANNING COMMISSION
 By TS Date 9/22/2021



I CERTIFY THIS SURVEY TO BE CORRECT TO THE BEST OF MY KNOWLEDGE.

Donald C. Baker

DONALD C. BAKER P.S. 6938
 DATE: JULY 8, 2020
 FDB\TAB
 FILE NAME: WORK6\S-358-20

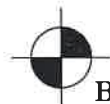

BAKER SURVEYING, LLC
 138 N. CLAY STREET
 MILLERSBURG, OHIO 44654
 PH. 330-674-4788
 EMAIL: bakersurveying@gmail.com

Plat Approved
 Holmes County Map Office
 9/22/2021 Rg