

HARDY TOWNSHIP
 3RD QTR., LOT 21
 T-9 N; R-7 W
 HOLMES COUNTY, OHIO

202200002080
 B: 19 P: 4689
 FILED FOR RECORD IN
 HOLMES COUNTY, OH
 ANITA HALL, COUNTY RECORDER
 05/04/2022 03:31 PM
 SMALL PLAT . 40.00
 PAGES: 1

SURVEYED FOR: TOM BIRD

ORV 281 PG 3347




SCALE: 1"=200'

- STONE FOUND
 - 5/8" REBAR FOUND
 - 5/8" REBAR SET WITH I.D. CAP
- UNLESS OTHERWISE NOTED
 I.D. CAP MARKED "BAKER 6938"

APPROVED FOR TRANSFER ONLY
 NO SUBDIVISION PLAT REQUIRED
 (O.R.C. 711.001 & 711.131)
 Lot(s) not for building unless
 approved by Board of Health
 HOLMES CO. PLANNING COMMISSION
 By AO Date 4/8/2022



Plat Approved
 Holmes County Map Office
4/8/2022 MM

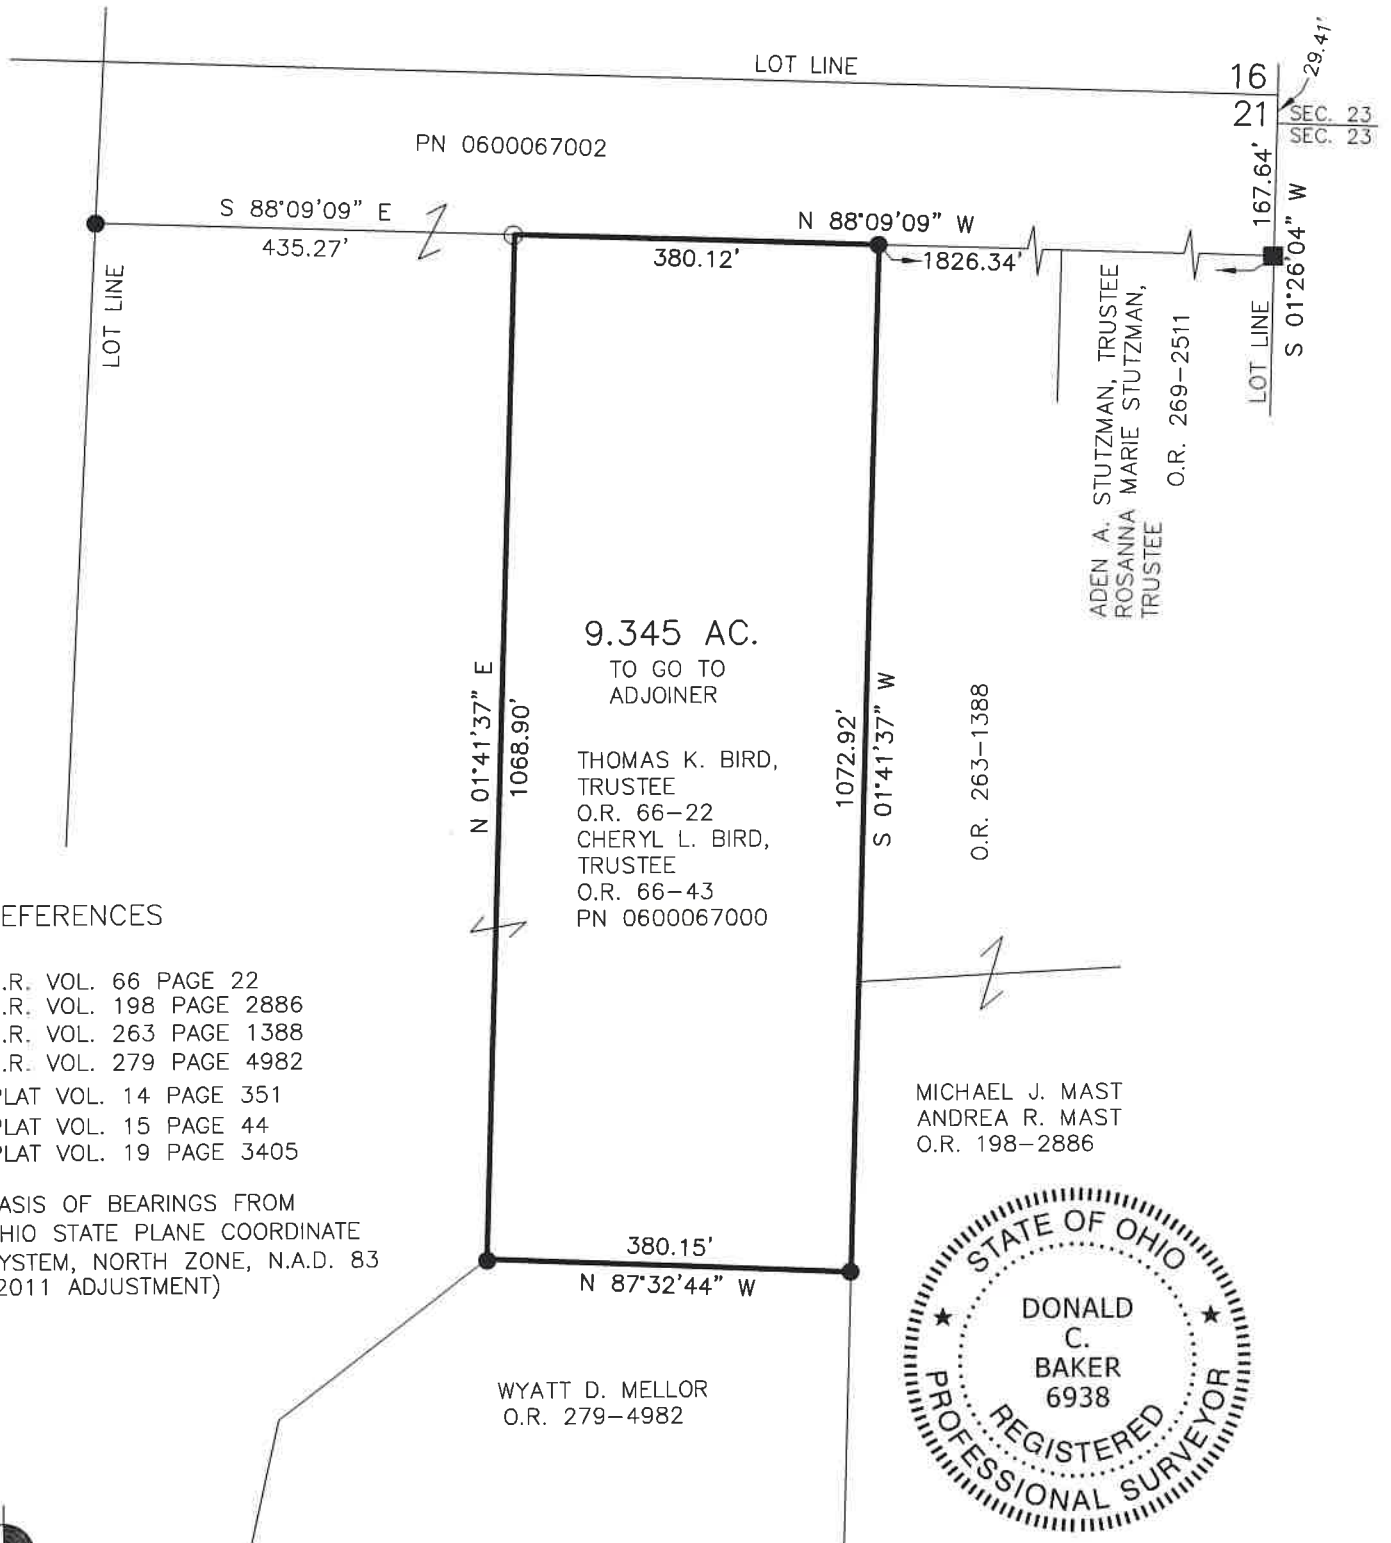

REFERENCES

- O.R. VOL. 66 PAGE 22
- O.R. VOL. 198 PAGE 2886
- O.R. VOL. 263 PAGE 1388
- O.R. VOL. 279 PAGE 4982
- PLAT VOL. 14 PAGE 351
- PLAT VOL. 15 PAGE 44
- PLAT VOL. 19 PAGE 3405

BASIS OF BEARINGS FROM
 OHIO STATE PLANE COORDINATE
 SYSTEM, NORTH ZONE, N.A.D. 83
 (2011 ADJUSTMENT)

WYATT D. MELLOR
 O.R. 279-4982

MICHAEL J. MAST
 ANDREA R. MAST
 O.R. 198-2886



I CERTIFY THIS SURVEY TO BE CORRECT
 TO THE BEST OF MY KNOWLEDGE.

Donald C. Baker
 DONALD C. BAKER P.S. 6938
 DATE: MARCH 7, 2022
 KES
 FILE NAME: WORK6\S-93-22\CNK



BAKER SURVEYING, LLC
 138 N. CLAY STREET
 MILLERSBURG, OHIO 44654
 PH. 330-674-4788
 EMAIL: bakersurveying@gmail.com