

MONROE TOWNSHIP  
 1ST QTR., LOTS 28 & 29  
 T-9 N; R-8 W  
 HOLMES COUNTY, OHIO

202200002878


B: 19 P: 4721  
 FILED FOR RECORD IN  
 HOLMES COUNTY, OH  
 ANITA HALL, COUNTY RECORDER  
 06/21/2022 12:45 PM  
 SMALL PLAT . 40.00  
 PAGES: 1

SURVEYED FOR: KAREN MARTIN

APPROVED FOR TRANSFER ONLY  
 NO SUBDIVISION PLAT REQUIRED  
 (O.R.C. 711.001 & 711.131)  
 Lot(s) not for building unless  
 approved by Board of Health  
 HOLMES CO. PLANNING COMMISSION  
 By TS Date 6/9/2022



ORV 282 PG 235

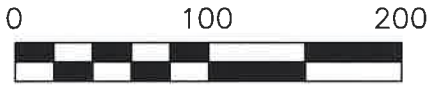

SCALE: 1"=100'

- 5/8" REBAR FOUND UNLESS OTHERWISE NOTED
- 5/8" REBAR SET WITH I.D. CAP I.D. CAP MARKED "BAKER 6938"


**Plat Approved**

Holmes County Map Office

6/8/2022 MM


REFERENCES

DEED VOL. 277 PAGE 915  
 O.R. VOL. 266 PAGE 5986  
 PLAT VOL. 6 PAGE 177  
 PLAT VOL. 19 PAGE 3672  
 BASIS OF BEARINGS FROM  
 PLAT VOL. 19 PAGE 3672

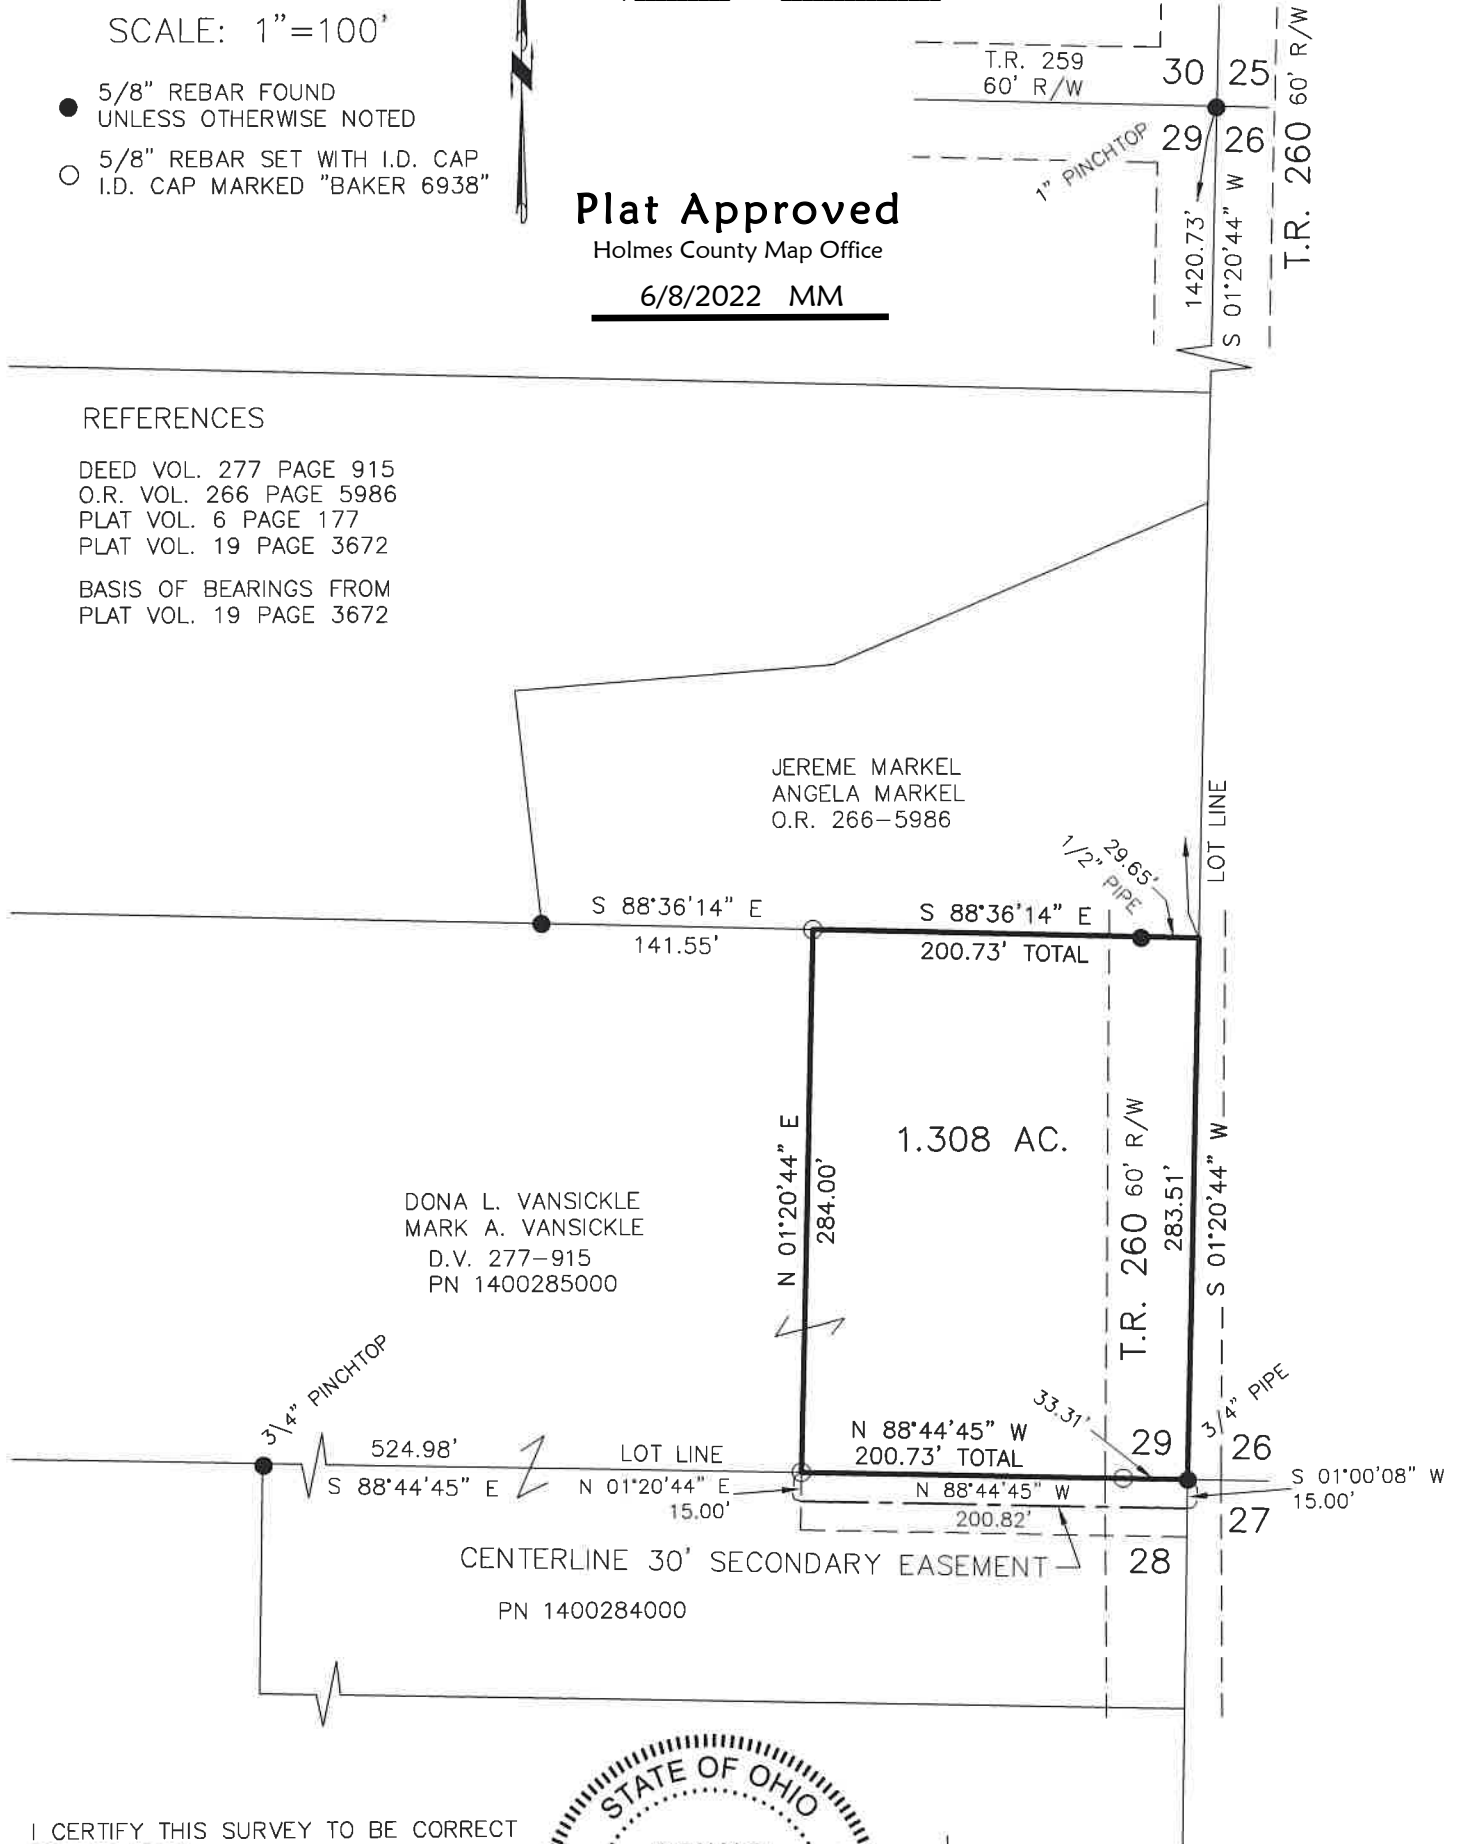

I CERTIFY THIS SURVEY TO BE CORRECT TO THE BEST OF MY KNOWLEDGE.

*Donald C. Baker*  
 DONALD C. BAKER P.S. 6938  
 DATE: APRIL 21, 2022  
 TAB\FDB  
 FILE NAME: WORK6\S-210-22\CNK

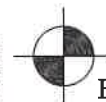

BAKER SURVEYING, LLC  
 138 N. CLAY STREET  
 MILLERSBURG, OHIO 44654  
 PH. 330-674-4788  
 EMAIL: bakersurveying@gmail.com