

PAINT TOWNSHIP
 FRACTIONAL SECTIONS 1, 2, 3, 4, 5, & 7
 T-14 N; R-11 W
 2ND. QTR., LOTS 2 & 3
 T-10 N; R-4 W
 3RD. QTR., LOT 6
 4TH. QTR., LOTS 8, 9, 22, & 23
 T-10 N; R-5 W
 HOLMES COUNTY, OHIO

SALT CREEK TOWNSHIP
 FRACTIONAL SECTIONS 7, 8, 9, 10, 11, 12, & 18
 T-14 N; R-12 W
 3RD. QTR., LOTS 7, 18, & 28
 T-10 N; R-5 W
 3RD. QTR., LOTS 4 & 12
 4TH. QTR., LOTS 5, 20, & 21
 T-10 N; R-6 W
 HOLMES COUNTY, OHIO

PRAIRIE TOWNSHIP
 FRACTIONAL SECTIONS 13, 14, 15, 16, 17, 18, & 19
 T-13 N; R-13 W
 3RD. QTR., LOT 9
 T-10 N; R-6 W
 3RD. QTR., LOTS 1 & 2
 4TH. QTR., LOTS 3, 6, 8, & 9
 T-10 N; R-7 W
 HOLMES COUNTY, OHIO

HARDY TOWNSHIP
 2ND. QTR., LOT 39
 T-9 N; R-7 W
 HOLMES COUNTY, OHIO

MONROE TOWNSHIP
 FRACTIONAL SECTIONS 20, 21, 22, 23, & 24
 T-17 N; R-14 W
 1ST. QTR., LOTS 8, 21, 33, & 34
 2ND. QTR., LOTS 6, 15, 16, 25, & 26
 T-9 N; R-8 W
 HOLMES COUNTY, OHIO

KNOX TOWNSHIP
 FRACTIONAL SECTIONS 19 & 20
 T-17 N; R-14 W
 FRACTIONAL SECTIONS 24, 25, 26, 27, 28, 29, & 30
 T-19 N; R-15 W
 1ST. QTR., LOTS 5, 12, 18, 19, & 20
 2ND. QTR., LOTS 3, 7, 8, 11, & 12
 T-9 N; R-9 W
 HOLMES COUNTY, OHIO

SURVEYED FOR: HOLMES COUNTY ENGINEER



GREENVILLE TREATY LINE SURVEY SHOWING THE RELATIONSHIP BETWEEN THE COUNTY AND TOWNSHIP CORNERS

NOTE: THIS SURVEY IS NOT TO BE USED TO ESTABLISH BOUNDARY LINES ALONG THE GREENVILLE TREATY LINE AS IT MEANDERS THROUGH HOLMES COUNTY. THIS SURVEY ESTABLISHES THE SETTING OF CONCRETE MONUMENTS AT THE COUNTY AND TOWNSHIP CORNERS REPLACING EXISTING MONUMENTS AS NOTED.

BASIS OF BEARINGS FROM OHIO STATE PLANE COORDINATE SYSTEM, NORTH ZONE, N.A.D. 83, 2011 ADJUSTMENT

REFERENCES

PLAT VOL. 19 PAGE 1532	PLAT VOL. 19 PAGE 2022
PLAT VOL. 14 PAGE 697	PLAT VOL. 19 PAGE 2023
PLAT VOL. 19 PAGE 2387	PLAT VOL. 19 PAGE 2024
PLAT VOL. 16 PAGE 982	PLAT VOL. 18 PAGE 497
PLAT VOL. 2 PAGE 400	PLAT VOL. 19 PAGE 2620
PLAT VOL. 19 PAGE 3366	PLAT VOL. 19 PAGE 316
PLAT VOL. 14 PAGE 731	PLAT VOL. 12 PAGE 56
PLAT VOL. 19 PAGE 2446	PLAT VOL. 19 PAGE 3233
PLAT VOL. 19 PAGE 2509	PLAT VOL. 5 PAGE 62
PLAT VOL. 19 PAGE 2962	PLAT VOL. 10 PAGE 336
PLAT VOL. 19 PAGE 301	PLAT VOL. 16 PAGE 248
PLAT VOL. 19 PAGE 3820	PLAT VOL. 17 PAGE 49
PLAT VOL. 19 PAGE 3823	PLAT VOL. 19 PAGE 738
PLAT VOL. 2 PAGE 540	PLAT VOL. 19 PAGE 4158
PLAT VOL. 19 PAGE 1913	PLAT VOL. 19 PAGE 1498
PLAT VOL. 19 PAGE 333	PLAT VOL. 10 PAGE 570
PLAT VOL. 19 PAGE 1742	PLAT VOL. 10 PAGE 416
PLAT VOL. 19 PAGE 220	PLAT VOL. 13 PAGE 6
PLAT VOL. 18 PAGE 460	PLAT VOL. 6 PAGE 108
PLAT VOL. 12 PAGE 404	PLAT VOL. 16 PAGE 856
PLAT VOL. 16 PAGE 281	PLAT VOL. 7 PAGE 94
PLAT VOL. 19 PAGE 3375	PLAT VOL. 7 PAGE 766
PLAT VOL. 19 PAGE 3411	PLAT VOL. 19 PAGE 561
PLAT VOL. 16 PAGE 781	PLAT VOL. 19 PAGE 3761
PLAT VOL. 14 PAGE 886	PLAT VOL. 18 PAGE 860
PLAT VOL. 16 PAGE 39	PLAT VOL. 19 PAGE 2888
PLAT VOL. 2 PAGE 373	PLAT VOL. 19 PAGE 4298
PLAT VOL. 18 PAGE 675	PLAT VOL. 14 PAGE 415
PLAT VOL. 19 PAGE 3747	PLAT VOL. 19 PAGE 2105
PLAT VOL. 19 PAGE 2816	PLAT VOL. 14 PAGE 616
PLAT VOL. 19 PAGE 758	PLAT VOL. 19 PAGE 4142
PLAT VOL. 19 PAGE 1068	PLAT VOL. 16 PAGE 985
PLAT VOL. 17 PAGE 482	PLAT VOL. 19 PAGE 2682
PLAT VOL. 18 PAGE 34	PLAT VOL. 19 PAGE 578
PLAT VOL. 14 PAGE 678	PLAT VOL. 16 PAGE 695
PLAT VOL. 18 PAGE 315	PLAT VOL. 13 PAGE 53
PLAT VOL. 19 PAGE 527	PLAT VOL. 17 PAGE 358
PLAT VOL. 12 PAGE 348	PLAT VOL. 19 PAGE 690
PLAT VOL. 19 PAGE 4008	PLAT VOL. 8 PAGE 844
PLAT VOL. 19 PAGE 3678	PLAT VOL. 19 PAGE 2216
PLAT VOL. 16 PAGE 439	PLAT VOL. 6 PAGE 178
PLAT VOL. 19 PAGE 3844	PLAT VOL. 14 PAGE 86
PLAT VOL. 18 PAGE 72	PLAT VOL. 14 PAGE 701
PLAT VOL. 19 PAGE 2003	
PLAT VOL. 2 PAGE 598	SURVEY RECORD BOOK 2 PAGE 193
PLAT VOL. 2 PAGE 485	SURVEY RECORD BOOK 5 PAGE 326
PLAT VOL. 19 PAGE 1616	SURVEY RECORD BOOK 2 PAGE 127
PLAT VOL. 19 PAGE 47	SURVEY RECORD BOOK 1 PAGE 169
PLAT VOL. 17 PAGE 255	SURVEY RECORD BOOK 3 PAGE 228
PLAT VOL. 19 PAGE 711	SURVEY RECORD BOOK 4 PAGE 206
PLAT VOL. 2 PAGE 424	SURVEY RECORD BOOK 4 PAGE 339
PLAT VOL. 19 PAGE 1660	SURVEY RECORD BOOK 5 PAGE 270
PLAT VOL. 2 PAGE 569	SURVEY RECORD BOOK 5 PAGE 102
PLAT VOL. 2 PAGE 380	SURVEY RECORD BOOK 5 PAGE 26
PLAT VOL. 16 PAGE 137	SURVEY RECORD BOOK 4 PAGE 376
PLAT VOL. 19 PAGE 1947	
PLAT VOL. 13 PAGE 115	ISRAEL LUDLOW'S FIELD NOTES FROM 14TH MILE TO 45TH MILE
PLAT VOL. 19 PAGE 1908	
PLAT VOL. 19 PAGE 4011	
PLAT VOL. 19 PAGE 2239	
PLAT VOL. 19 PAGE 1210	
PLAT VOL. 19 PAGE 1745	
PLAT VOL. 19 PAGE 3328	
PLAT VOL. 18 PAGE 535	
PLAT VOL. 16 PAGE 696	
PLAT VOL. 19 PAGE 2117	
PLAT VOL. 10 PAGE 495	
PLAT VOL. 7 PAGE 141	
PLAT VOL. 3 PAGE 76	
PLAT VOL. 19 PAGE 3502	
PLAT VOL. 19 PAGE 3084	
PLAT VOL. 12 PAGE 81	
PLAT VOL. 2 PAGE 523	
PLAT VOL. 19 PAGE 2590	
PLAT VOL. 19 PAGE 2797	
PLAT VOL. 16 PAGE 729	
PLAT VOL. 18 PAGE 836	
PLAT VOL. 12 PAGE 706	
PLAT VOL. 2 PAGE 278	
PLAT VOL. 19 PAGE 3762	
PLAT VOL. 19 PAGE 2406	
PLAT VOL. 19 PAGE 1936	
PLAT VOL. 7 PAGE 186	
PLAT VOL. 17 PAGE 567	
PLAT VOL. 4 PAGE 141	

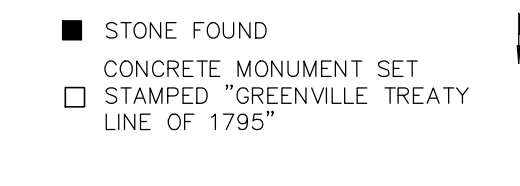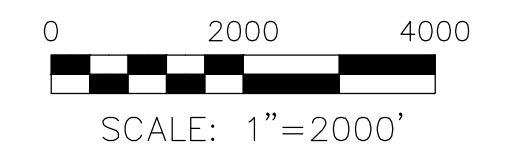

I CERTIFY THIS SURVEY TO BE CORRECT TO THE BEST OF MY KNOWLEDGE.
 A-L-G
 AARON L. GERBER P.S. 8379
 DATE: JULY 13, 2022
 ALG\JD\TAB
 FILE NAME: WORKS\S-206-22\ALG

BAKER SURVEYING, LLC
 138 N. CLAY STREET
 MILLERSBURG, OHIO 44654
 PH. 330-674-4788
 EMAIL: bakersurveying@gmail.com

202200003385
 B: 19 P: 4742
 FILED FOR RECORD IN
 HOLMES COUNTY, OH
 ANITA HALL, COUNTY RECORDER
 07/22/2022 02:54 PM
 CNTY MD PLT. 0.00
 PAGES: 1

FOR COUNTY USE ONLY