


BERLIN TOWNSHIP
 N.E. QTR. SECTION 15
 T-9 N; R-5 W
 HOLMES COUNTY, OHIO
 SURVEYED FOR: KAUFMAN REALTY

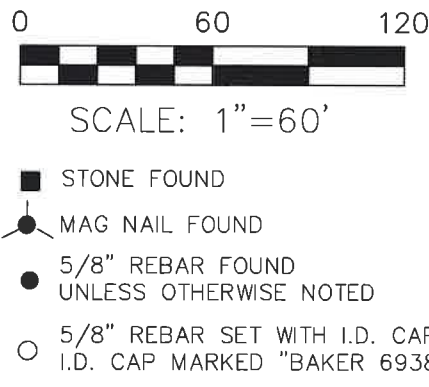


202200003478
 B: 19 P: 4747
 FILED FOR RECORD IN
 HOLMES COUNTY, OH
 ANITA HALL, COUNTY RECORDER
 07/27/2022 02:36 PM
 SMALL PLAT . 40.00
 PAGES: 1
 ORV 282 PG 3584

REFERENCES

DEED VOL. 235 PAGE 45
 O.R. VOL. 184 PAGE 2602
 O.R. VOL. 267 PAGE 5341
 O.R. VOL. 281 PAGE 6006
 PLAT VOL. 4 PAGE 137
 PLAT VOL. 19 PAGE 4403

BASIS OF BEARINGS FROM
 OHIO STATE PLANE COORDINATE
 SYSTEM, NORTH ZONE, N.A.D. 83
 (2011 ADJUSTMENT)

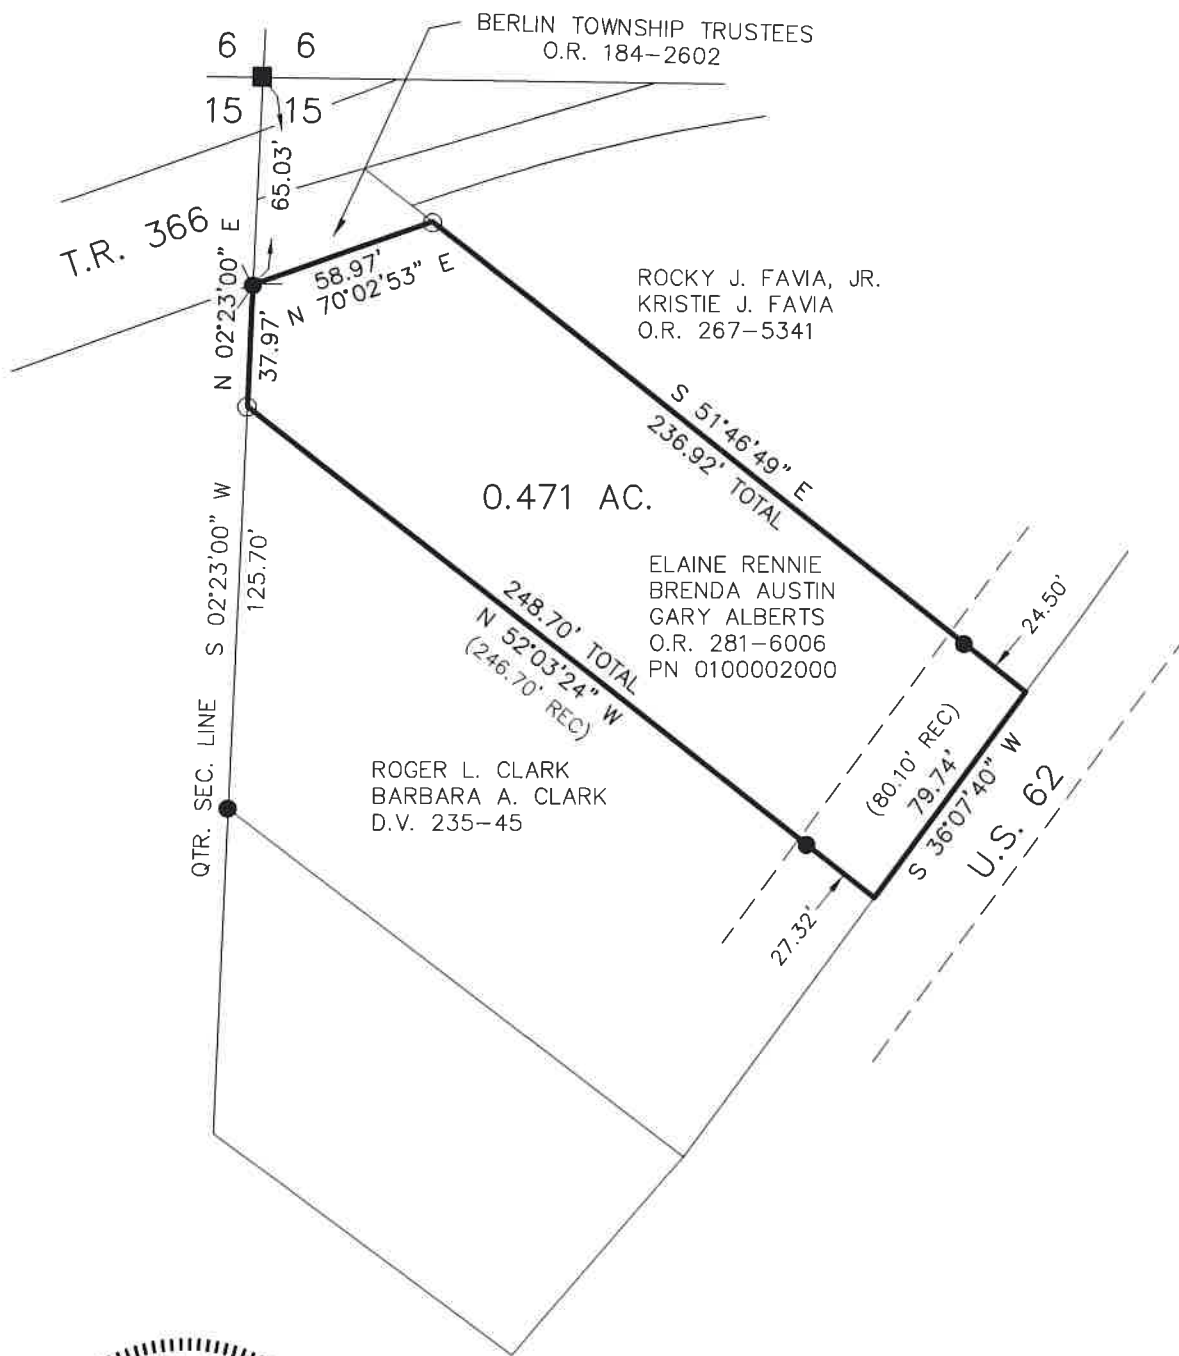



APPROVED FOR TRANSFER ONLY
 NO SUBDIVISION PLAT REQUIRED
 (O.R.C. 711.001 & 711.131)
 Lot(s) not for building unless
 approved by Board of Health
 HOLMES CO. PLANNING COMMISSION
 By TS Date 7/14/2022



Plat Approved
 Holmes County Map Office
7/14/2022 MM

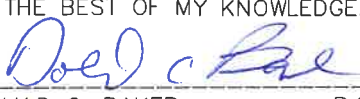

I CERTIFY THIS SURVEY TO BE CORRECT
 TO THE BEST OF MY KNOWLEDGE.

 DONALD C. BAKER P.S. 6938
 DATE: JULY 1, 2022
 KES\GRB
 FILE NAME: WORK6\S-316-22\CNK

 BAKER SURVEYING, LLC
 138 N. CLAY STREET
 MILLERSBURG, OHIO 44654
 PH. 330-674-4788
 EMAIL: bakersurveying@gmail.com