

CLARK TOWNSHIP
S.W. QTR. SECTION 6
T-8 N; R-5 W
HOLMES COUNTY, OHIO

SURVEYED FOR: FELTY RABER

0 200 400



SCALE: 1"=200'

- ▲ R.R. SPIKE FOUND
- 5/8" REBAR FOUND
UNLESS OTHERWISE NOTED
- 5/8" REBAR SET WITH I.D. CAP
I.D. CAP MARKED "BAKER 6938"


REFERENCES

DEED VOL. 247 PAGE 158
O.R. VOL. 204 PAGE 248
O.R. VOL. 259 PAGE 2650
PLAT VOL. 12 PAGE 427
PLAT VOL. 2 PAGE 461

BASIS OF BEARINGS FROM
OHIO STATE PLANE COORDINATE
SYSTEM, NORTH ZONE, N.A.D. 83
(2011 ADJUSTMENT)

202200003658
B: 19 P: 4757
FILED FOR RECORD IN
HOLMES COUNTY, OH
ANITA HALL, COUNTY RECORDER
08/05/2022 03:07 PM
SMALL PLAT . 40.00
PAGES: 1

ORV 282 PG 4337

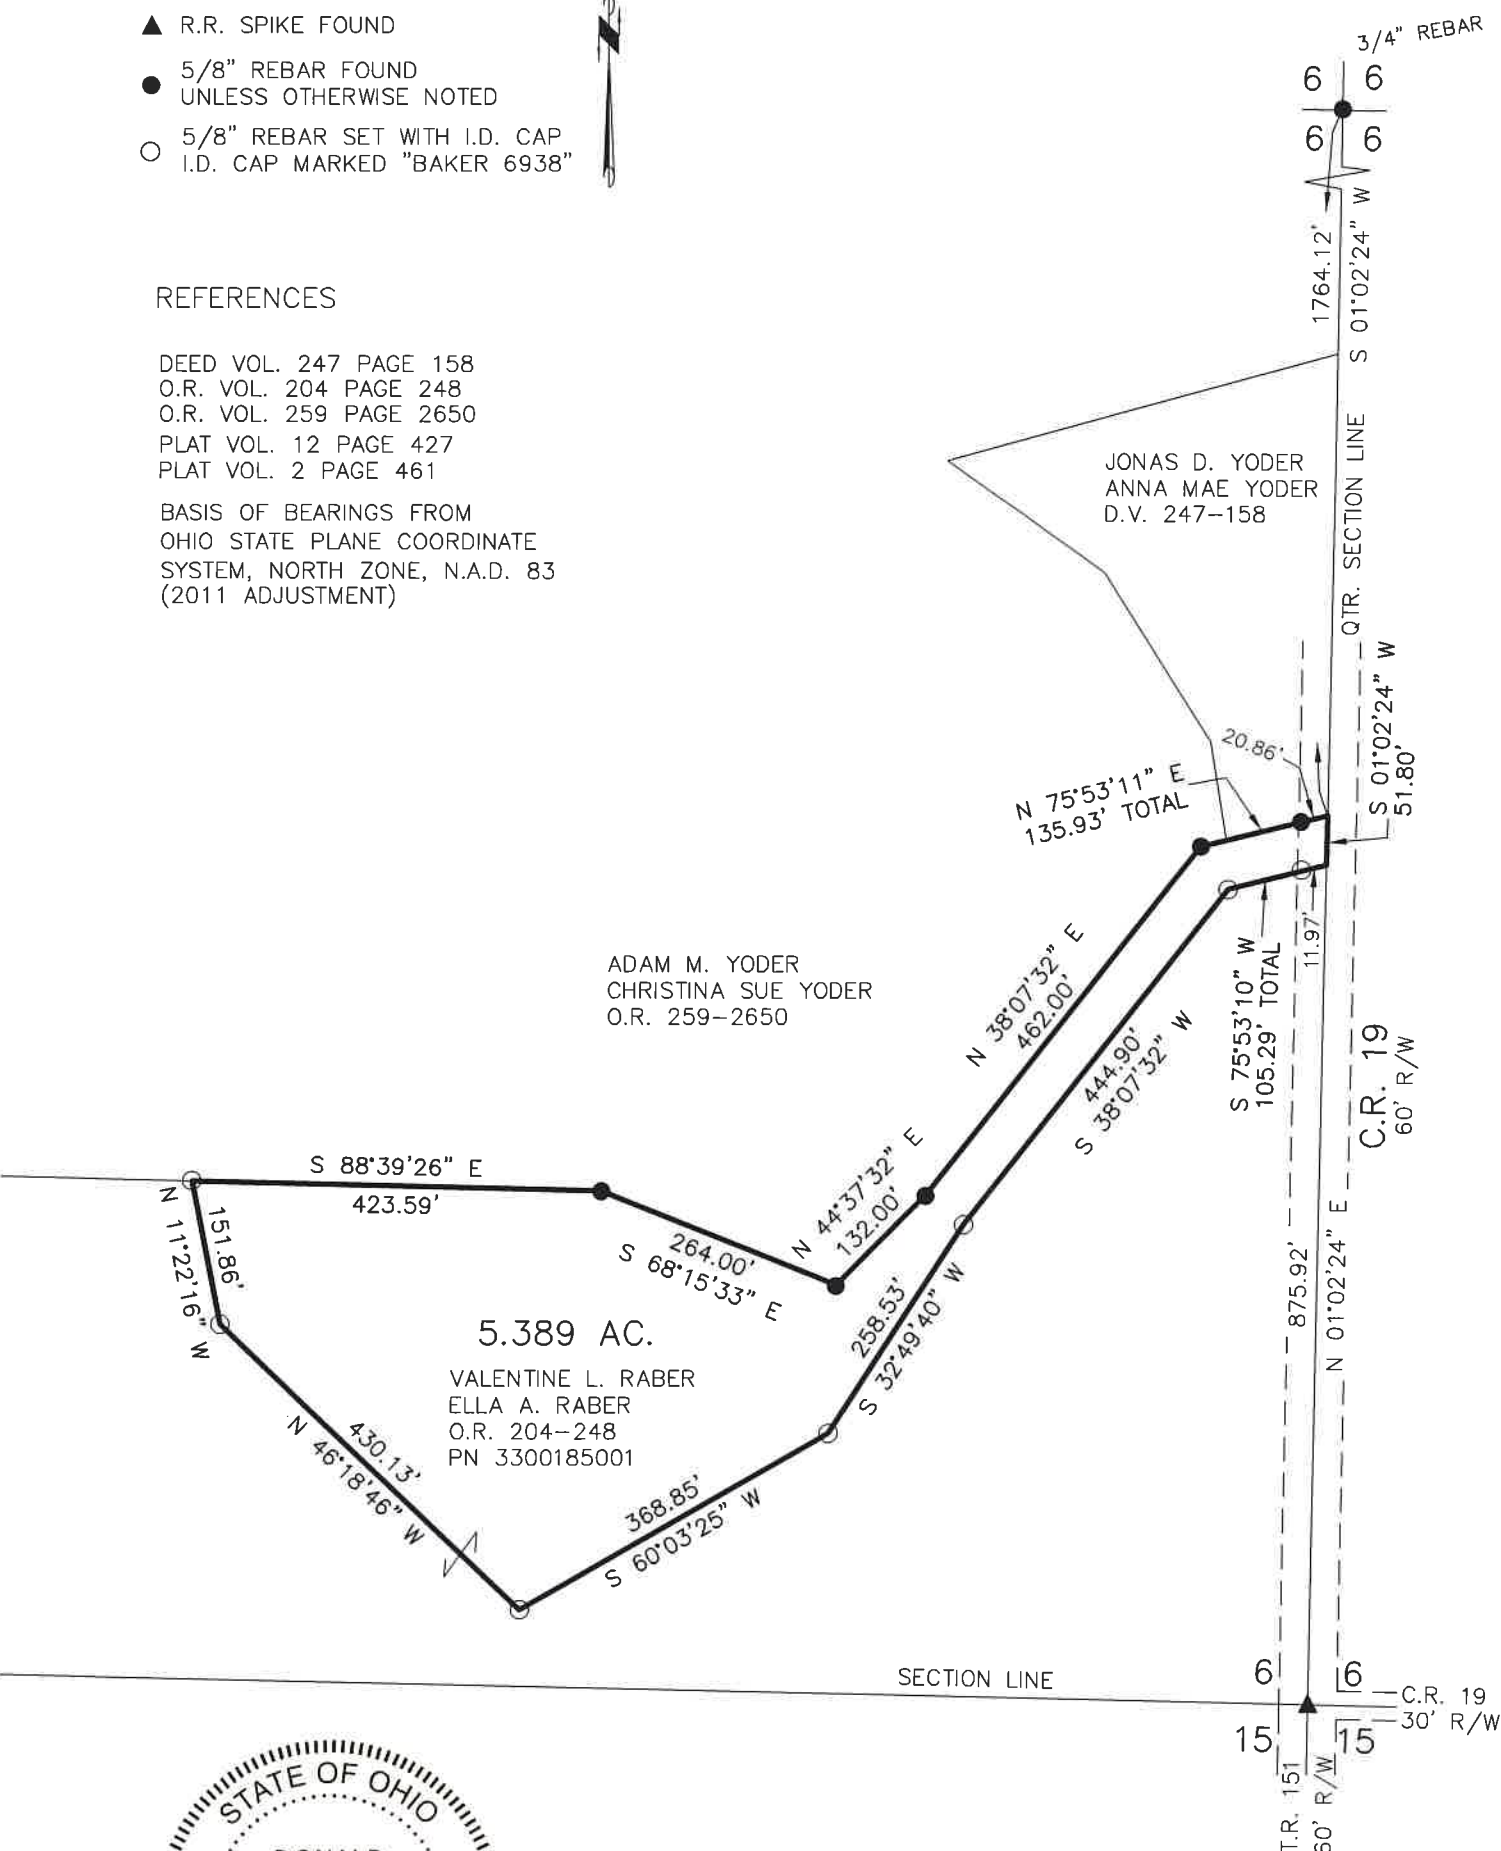

I CERTIFY THIS SURVEY TO BE CORRECT
TO THE BEST OF MY KNOWLEDGE.

Donald C. Baker
DONALD C. BAKER P.S. 6938
DATE: JUNE 20, 2022
VJD\GRB
FILE NAME: WORK6\S-331-22\CNK



BAKER SURVEYING, LLC
138 N. CLAY STREET
MILLERSBURG, OHIO 44654
PH. 330-674-4788
EMAIL: bakersurveying@gmail.com

APPROVED FOR TRANSFER ONLY
NO SUBDIVISION PLAT REQUIRED
(O.R.C. 711.001 & 711.131)
Lot(s) not for building unless
approved by Board of Health
HOLMES CO. PLANNING COMMISSION
By TS Date 8/5/2022
(AO)



Plat Approved
Holmes County Map Office
8/5/2022 MM