



SCALE: 1"=200'

- STONE FOUND
- 5/8" REBAR FOUND  
UNLESS OTHERWISE NOTED
- 5/8" REBAR SET WITH I.D. CAP  
I.D. CAP MARKED "BAKER 6938"



REFERENCES


O.R. VOL. 255 PAGE 5853  
 PLAT VOL. 17 PAGE 149  
 PLAT VOL. 19 PAGE 4383  
 PLAT VOL. 19 PAGE 3821  
 BASIS OF BEARINGS FROM  
 OHIO STATE PLANE COORDINATE  
 SYSTEM, NORTH ZONE, N.A.D. 83  
 (2011 ADJUSTMENT)

SALT CREEK TOWNSHIP  
 3RD. QTR., LOT 19  
 T-10 N; R-5 W  
 HOLMES COUNTY, OHIO

SURVEYED FOR: DANIEL SHETLER

202200003661  
 B: 19 P: 4758  
 FILED FOR RECORD IN  
 HOLMES COUNTY, OH  
 ANITA HALL, COUNTY RECORDER  
 08/05/2022 03:15 PM  
 SMALL PLAT . 40.00  
 PAGES: 1


ORV 282 PG 4351

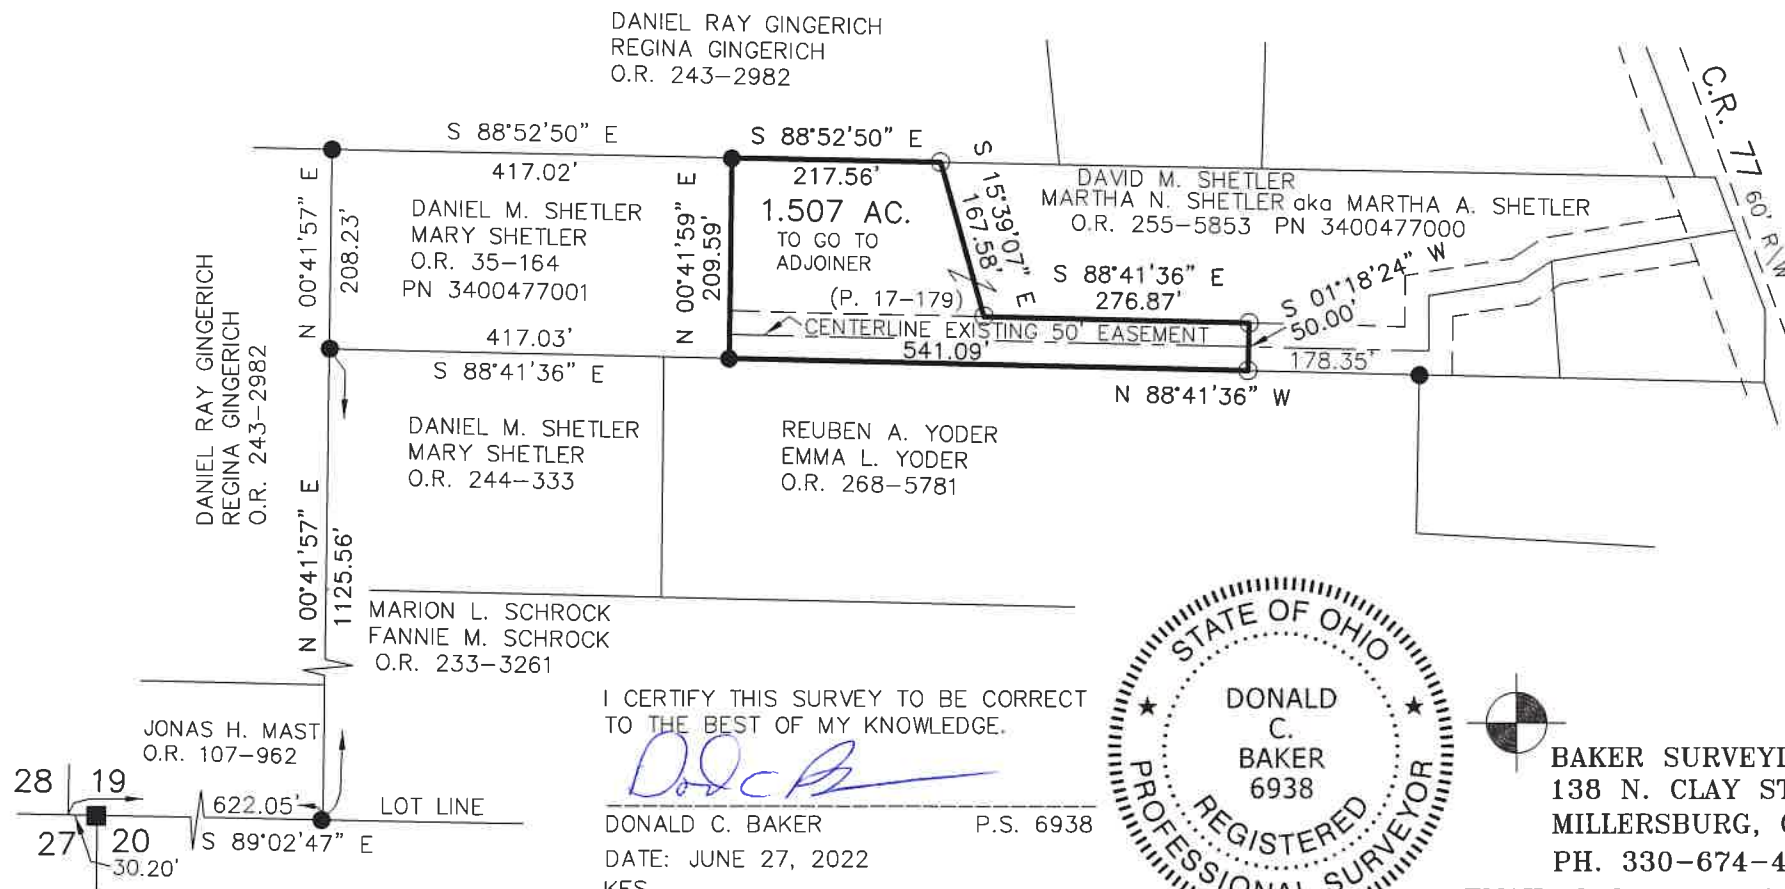

I CERTIFY THIS SURVEY TO BE CORRECT  
 TO THE BEST OF MY KNOWLEDGE.

*Donald C. Baker*

DONALD C. BAKER P.S. 6938  
 DATE: JUNE 27, 2022  
 KES  
 FILE NAME: WORK6\S-344-22

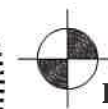

BAKER SURVEYING, LLC  
 138 N. CLAY STREET  
 MILLERSBURG, OHIO 44654  
 PH. 330-674-4788  
 EMAIL: bakersurveying@gmail.com

APPROVED FOR TRANSFER ONLY  
 NO SUBDIVISION PLAT REQUIRED  
 (O.R.C. 711.001 & 711.131)  
 Lot(s) not for building unless  
 approved by Board of Health  
 HOLMES CO. PLANNING COMMISSION  
 By AO Date 7/14/2022



**Plat Approved**  
 Holmes County Map Office  
 7/13/2022 MM