


KNOX TOWNSHIP  
S.W. QTR. SECTION 20  
T-17 N; R-14 W

1ST QTR., LOTS 4 & 20  
T-9 N; R-9 W  
HOLMES COUNTY, OHIO  
SURVEYED FOR: BARRY NICHOLSON

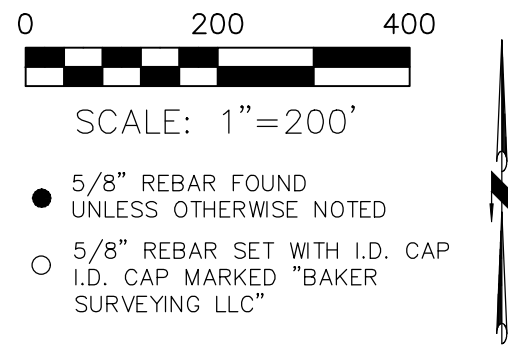

20220003777  
B: 19 P: 4762  
FILED FOR RECORD IN  
HOLMES COUNTY, OH  
ANITA HALL, COUNTY RECORDER  
08/15/2022 02:24 PM  
SMALL PLAT . 40.00  
PAGES: 1

ORV 282 PG 4966  
ORV 282 PG 4969  
ORV 282 PG 4971


MASTER PLAT

ACTION 1) CONVEY 32.200 ACRES  
ACTION 2) CONVEY 11.860 ACRES  
ACTION 3) CONVEY 14.911 ACRES

REFERENCES

- O.R. VOL. 185 PAGE 836
- O.R. VOL. 234 PAGE 374
- O.R. VOL. 246 PAGE 98
- O.R. VOL. 245 PAGE 1525
- O.R. VOL. 263 PAGE 6262
- PLAT VOL. 17 PAGE 724
- PLAT VOL. 19 PAGE 561

BASIS OF BEARINGS FROM  
OHIO STATE PLANE COORDINATE  
SYSTEM, NORTH ZONE, N.A.D. 83  
(2011 ADJUSTMENT)

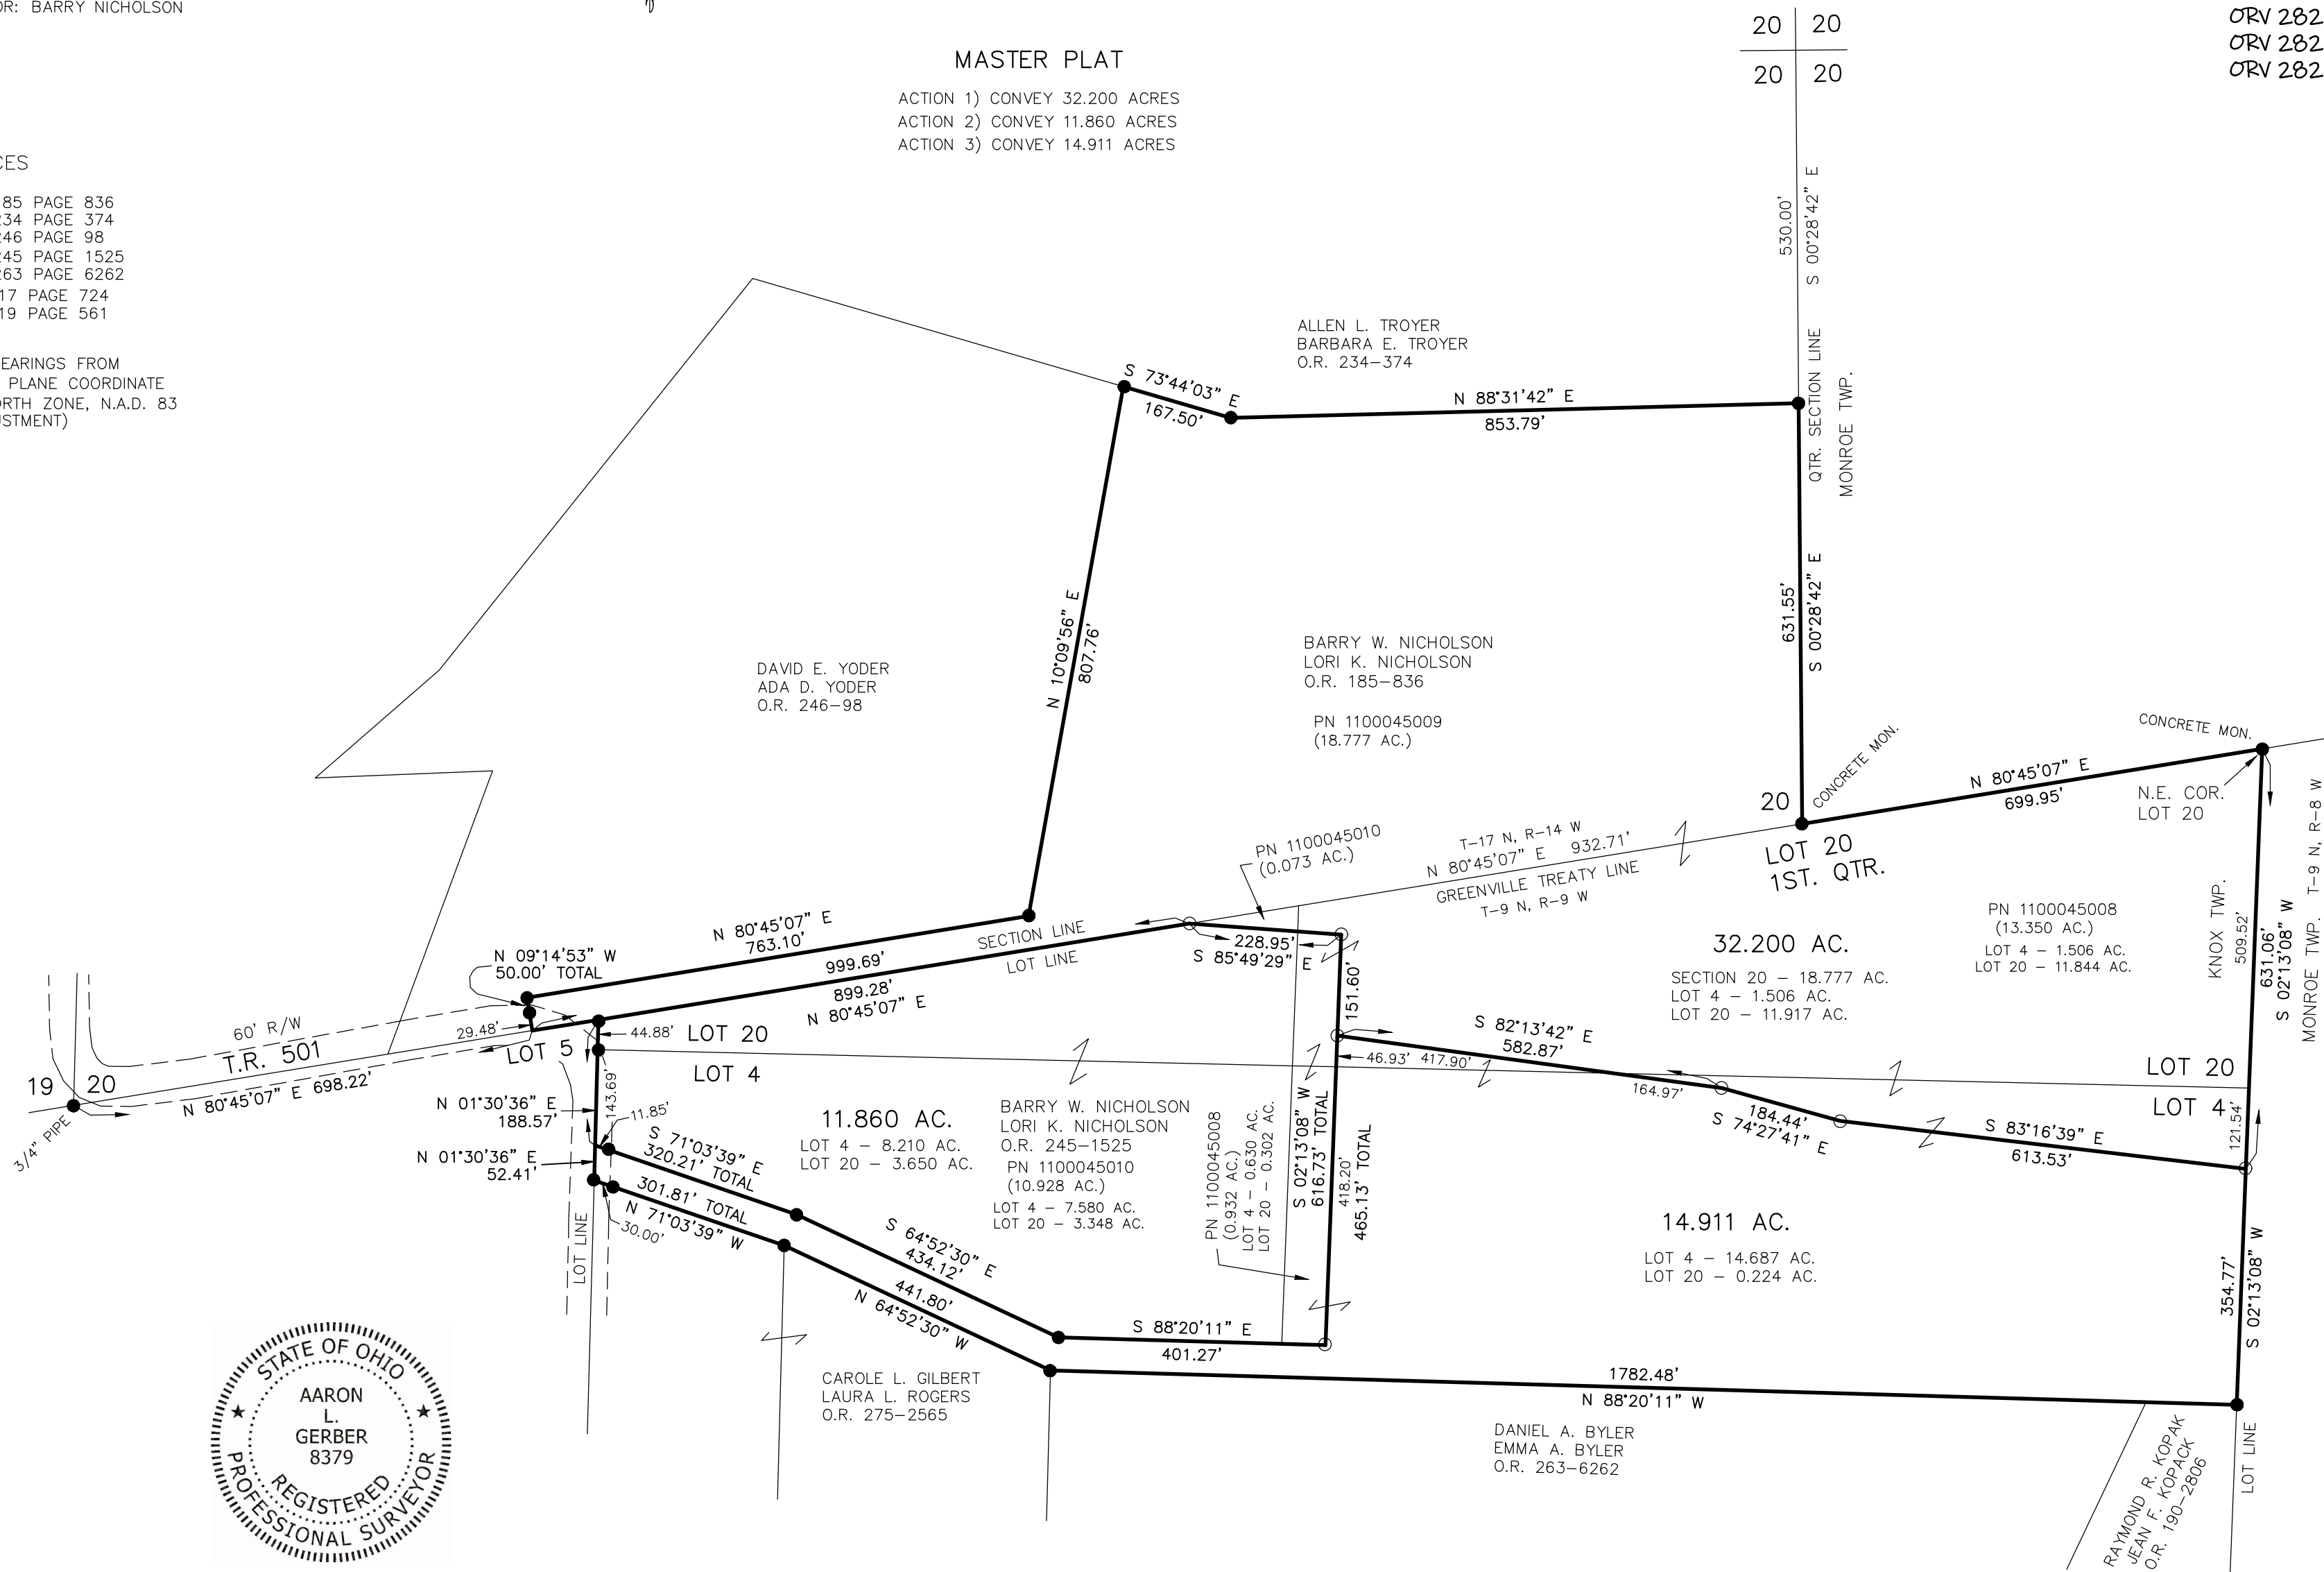

I CERTIFY THIS SURVEY TO BE CORRECT  
TO THE BEST OF MY KNOWLEDGE.  
*A.L.G.*  
AARON L. GERBER P.S. 8379  
DATE: JUNE 17, 2022  
ALG  
FILE NAME: WORK6\S-263-22\CNK

APPROVED FOR TRANSFER ONLY  
NO SUBDIVISION PLAT REQUIRED  
(O.R.C. 711.001 & 711.131)  
Lot(s) not for building unless  
approved by Board of Health  
HOLMES CO. PLANNING COMMISSION  
By AO Date 7/14/2022



**Plat Approved**  
Holmes County Map Office  
7/13/2022 MM

BAKER SURVEYING, LLC  
138 N. CLAY STREET  
MILLERSBURG, OHIO 44654  
PH. 330-674-4788  
EMAIL: bakersurveying@gmail.com