

ORV 282 PG 5017

BERLIN TOWNSHIP
 N.W. QTR. SECTION 5
 T-9 N; R-5 W
 HOLMES COUNTY, OHIO

SURVEYED FOR: JOHN H. MILLER

0 100 200




SCALE: 1"=100'

- ▲ R.R. SPIKE FOUND
- 5/8" REBAR FOUND
UNLESS OTHERWISE NOTED
- 5/8" REBAR SET WITH I.D. CAP
I.D. CAP MARKED "BAKER
SURVEYING LLC"



REFERENCES

- O.R. VOL. 48 PAGE 551
- O.R. VOL. 200 PAGE 1847
- O.R. VOL. 239 PAGE 3379
- O.R. VOL. 273 PAGE 1730
- PLAT VOL. 17 PAGE 424
- PLAT VOL. 19 PAGE 2173
- PLAT VOL. 19 PAGE 4132
- BASIS OF BEARINGS FROM
PLAT VOL. 19 PAGE 4132

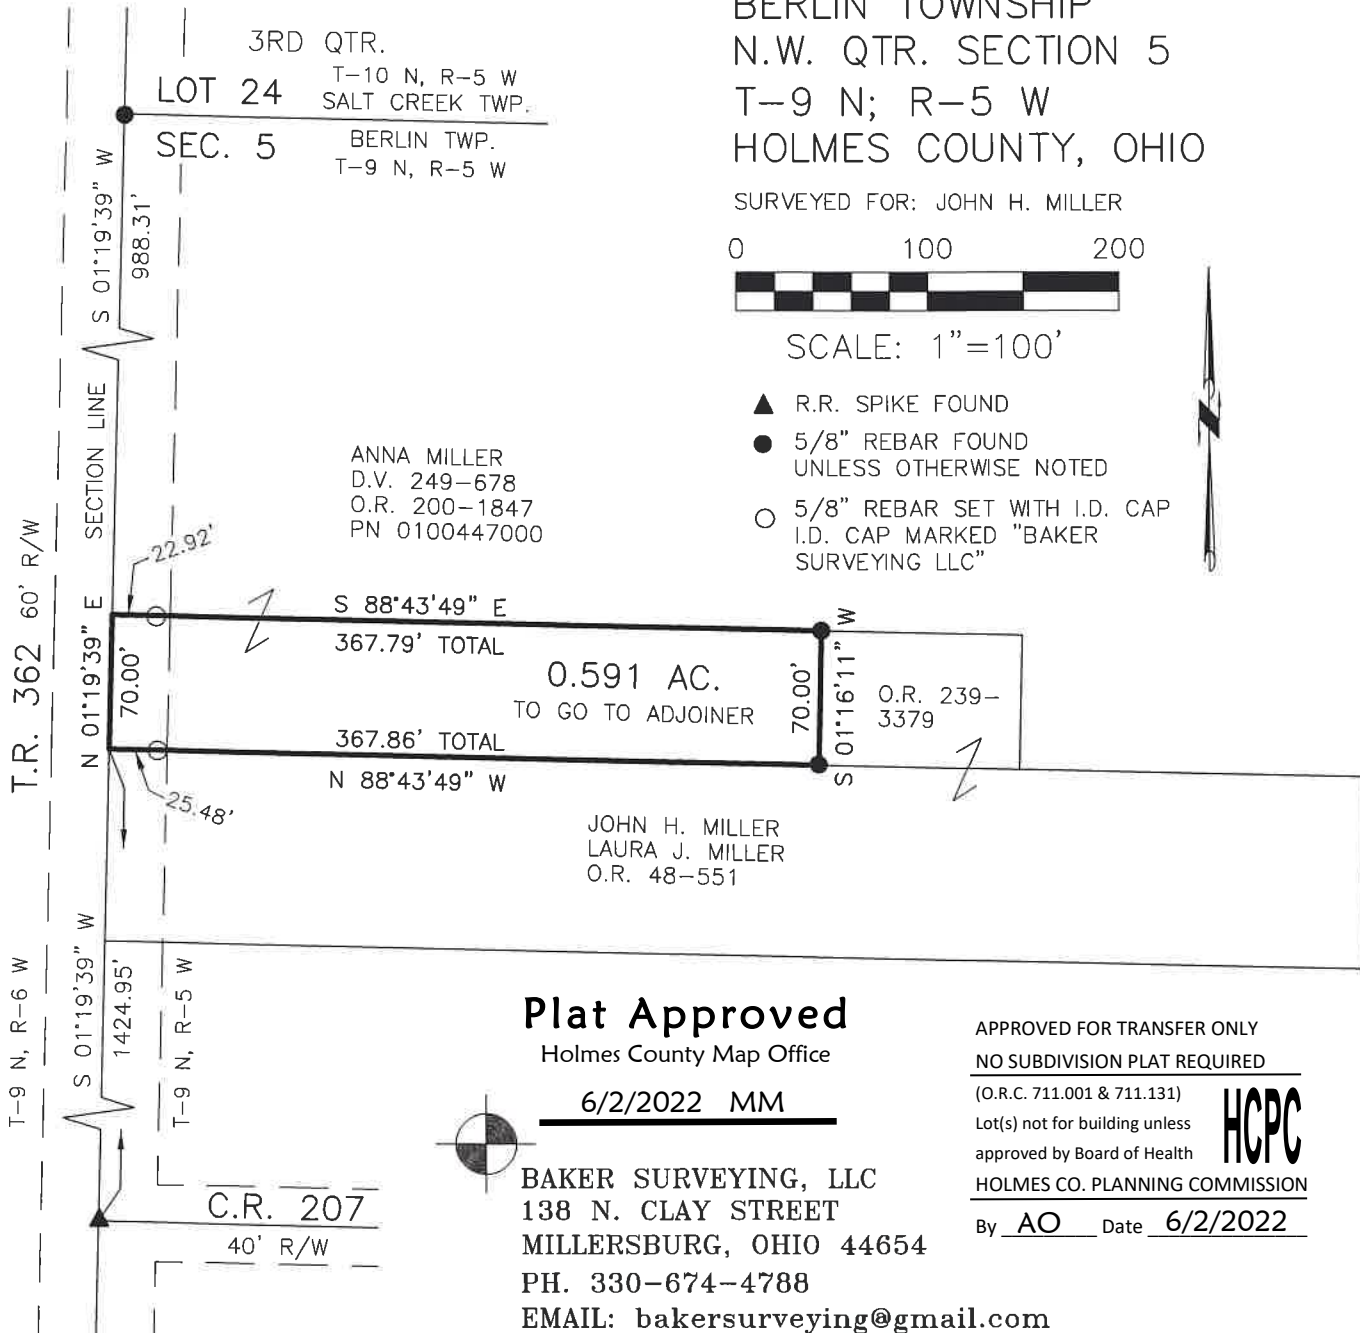

Plat Approved

Holmes County Map Office

6/2/2022 MM

BAKER SURVEYING, LLC
 138 N. CLAY STREET
 MILLERSBURG, OHIO 44654
 PH. 330-674-4788
 EMAIL: bakersurveying@gmail.com

APPROVED FOR TRANSFER ONLY
 NO SUBDIVISION PLAT REQUIRED

(O.R.C. 711.001 & 711.131)

Lot(s) not for building unless
 approved by Board of Health



HOLMES CO. PLANNING COMMISSION

By AO Date 6/2/2022



I CERTIFY THIS SURVEY TO BE CORRECT
 TO THE BEST OF MY KNOWLEDGE.

AL

AARON L. GERBER P.S. 8379

DATE: MARCH 17, 2021

ALG

FILE NAME: WORK5\S-133-21\CNK