

**Berlin Township  
3rd Qtr. Lot 29  
T-9 N; R-5 W  
Holmes County, Ohio**

SURVEYED FOR: Eli Yoder




202200003962  
B: 19 P: 4772  
FILED FOR RECORD IN  
HOLMES COUNTY, OH  
ANITA HALL, COUNTY RECORDER  
08/23/2022 03:25 PM  
SMALL PLAT . 40.00  
PAGES: 1

ORV 282 PG 6028

**REFERENCES:**  
Deeds as shown

- Plat Vol. 10 Page 247
- Plat Vol. 10 Page 310
- Plat Vol. 18 Page 87
- Plat Vol. 18 Page 406
- Plat Vol. 08 Page 831
- Plat Vol. 19 Page 294
- Plat Vol. 16 Page 288
- Plat Vol. 19 Page 280

Basis of Bearing: Grid North, Ohio State Plane  
Coordinate System Ohio North Zone, NAD 83.

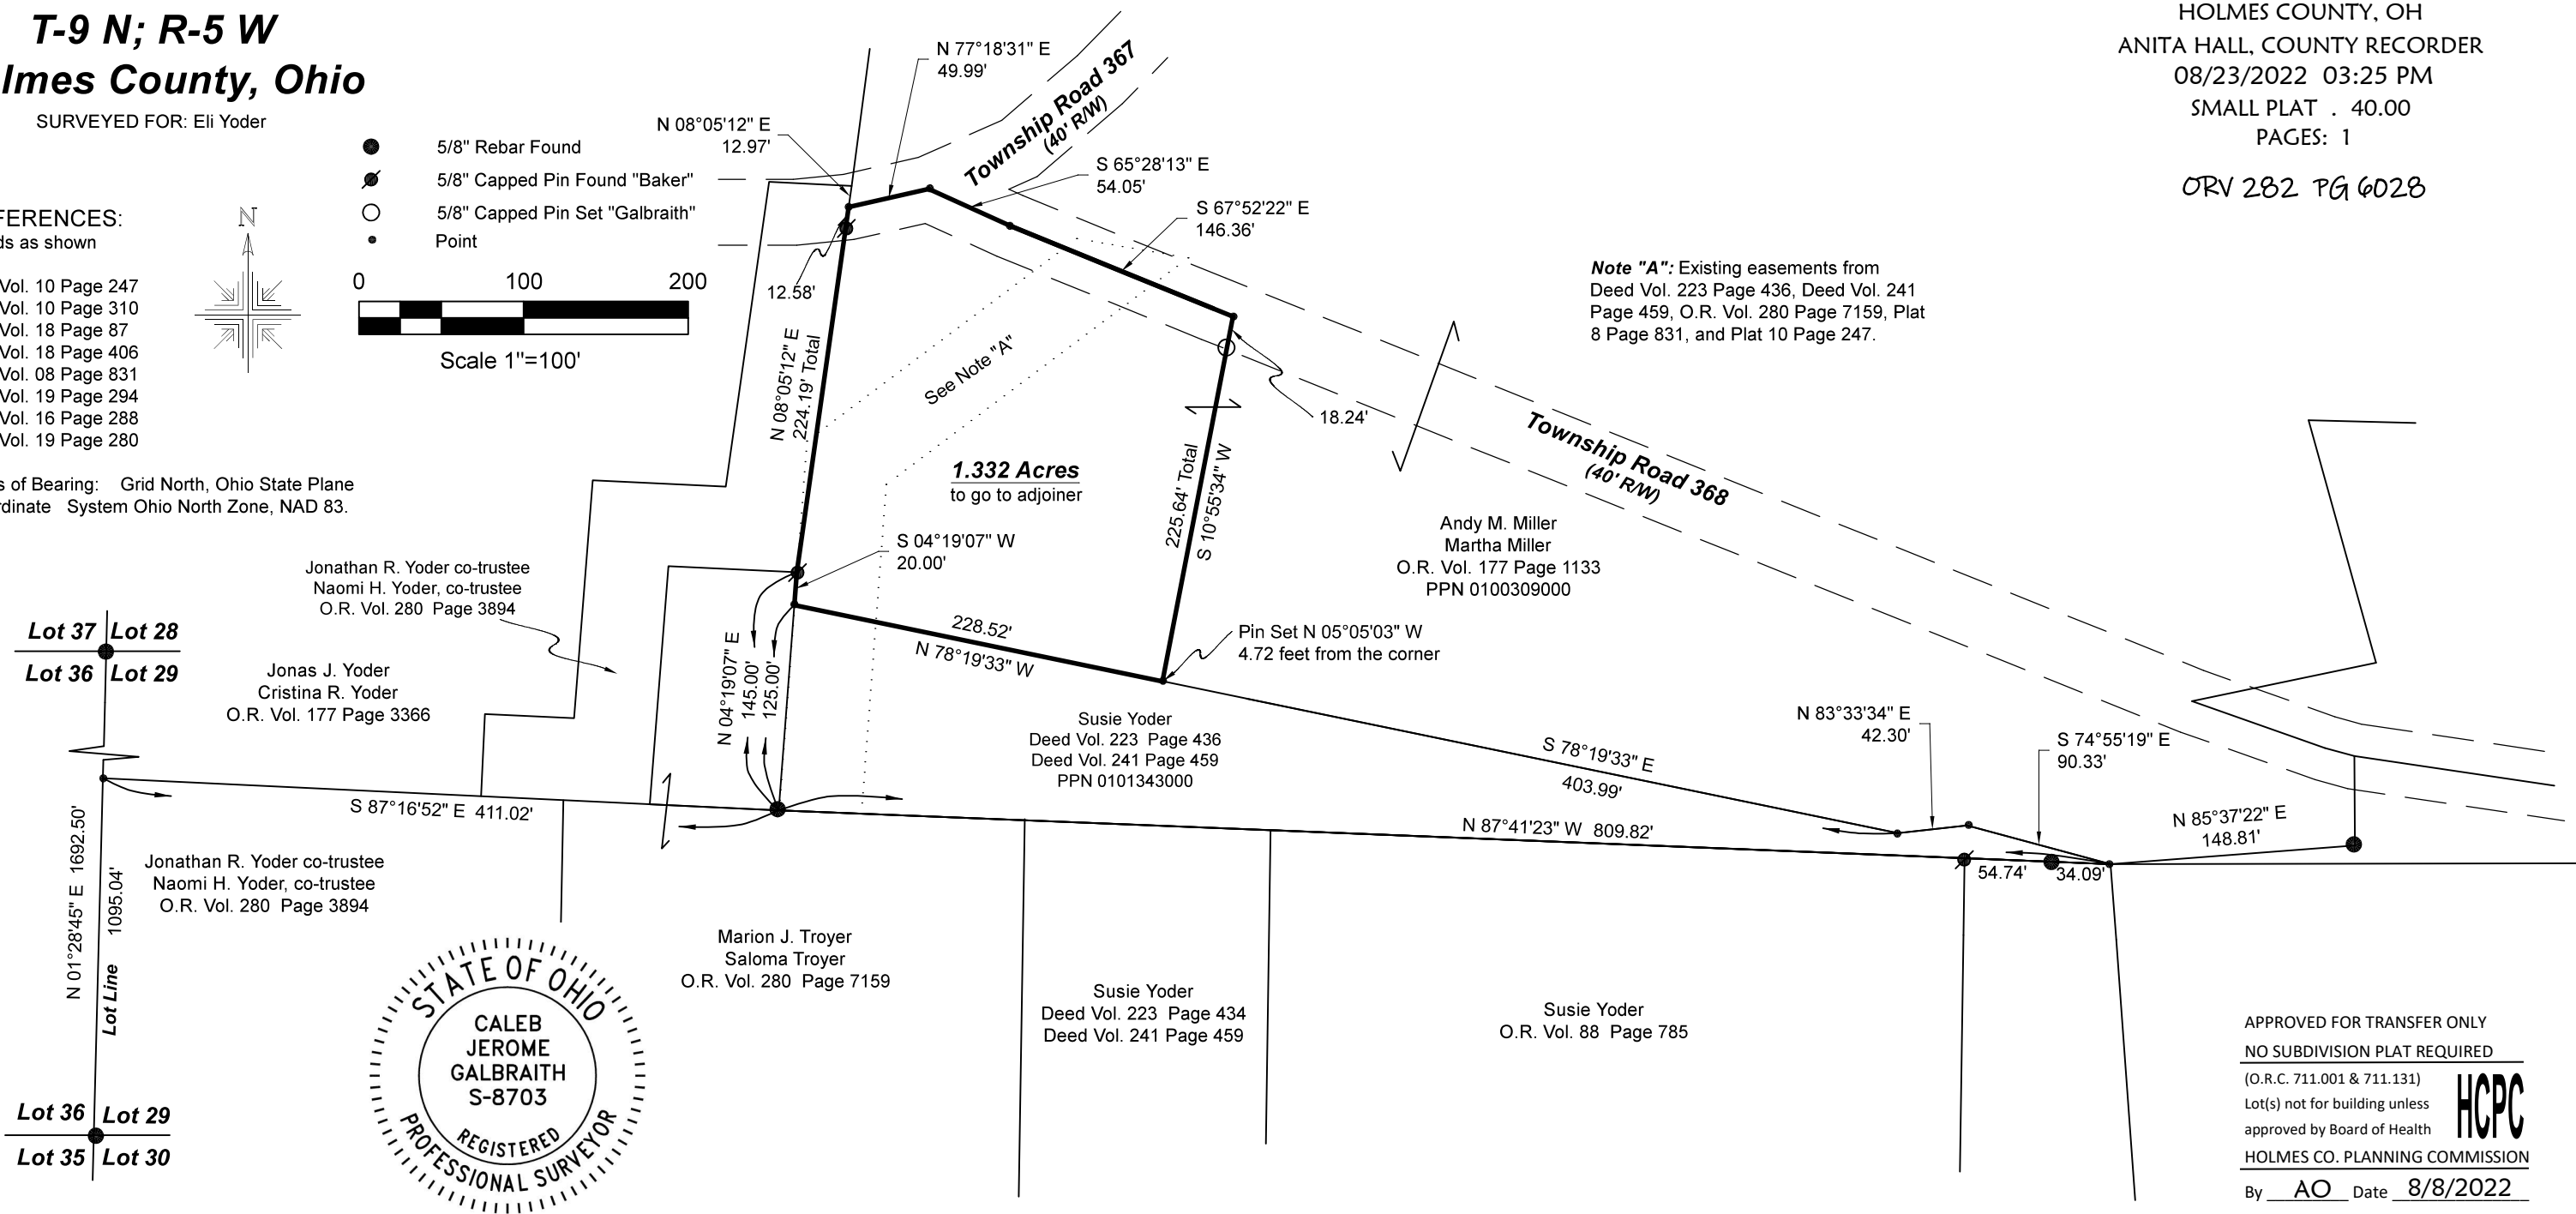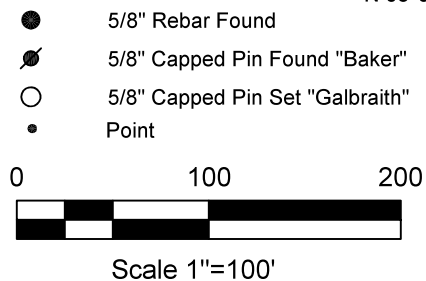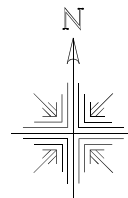

APPROVED FOR TRANSFER ONLY  
NO SUBDIVISION PLAT REQUIRED  
(O.R.C. 711.001 & 711.131)  
Lot(s) not for building unless  
approved by Board of Health  
HOLMES CO. PLANNING COMMISSION  
By AO Date 8/8/2022

Pioneer Surveying & Services, LLC.  
5434 Township Road 377  
Millersburg, Ohio 44654  
Phone: 330-231-0497  
Email: caleb@pioneersurveyingandservices.com

I certify this survey to be correct to the best of my knowledge.

Caleb Jerome Galbraith P.S. 8703  
Date: June 23, 2022  
Job ID: 6922-B17



**Plat Approved**  
Holmes County Map Office  
8/8/2022 MM