

WORKMAN ALLOTMENT SECTION No. 1 REPLAT No. 1
 REPLAT OF
 WORKMAN ALLOTMENT SECTION No. 1 (P. 2-121) LOTS 10, 11 & 12


MASTER PLAT

- ACTION 1) CONVEY 0.250 ACRES FROM JAMES E. MORRIS TO GREGORY S. STAMAN AND DIANE L. STAMAN
- ACTION 2) TRANSFER AND RECORD PLAT
- ACTION 3) CONVEY NEW LOT 14
- ACTION 4) CONVEY NEW LOT 15

REFERENCES

- DEED VOL. 234 PAGE 345
- DEED VOL. 234 PAGE 346
- DEED VOL. 201 PAGE 275
- O.R. VOL. 251 PAGE 4505
- O.R. VOL. 99 PAGE 166
- PLAT VOL. 2 PAGE 121
- PLAT VOL. 12 PAGE 292

BASIS OF BEARINGS FROM OHIO STATE PLANE COORDINATE SYSTEM, NORTH ZONE, N.A.D. 83 (2011 ADJUSTMENT)

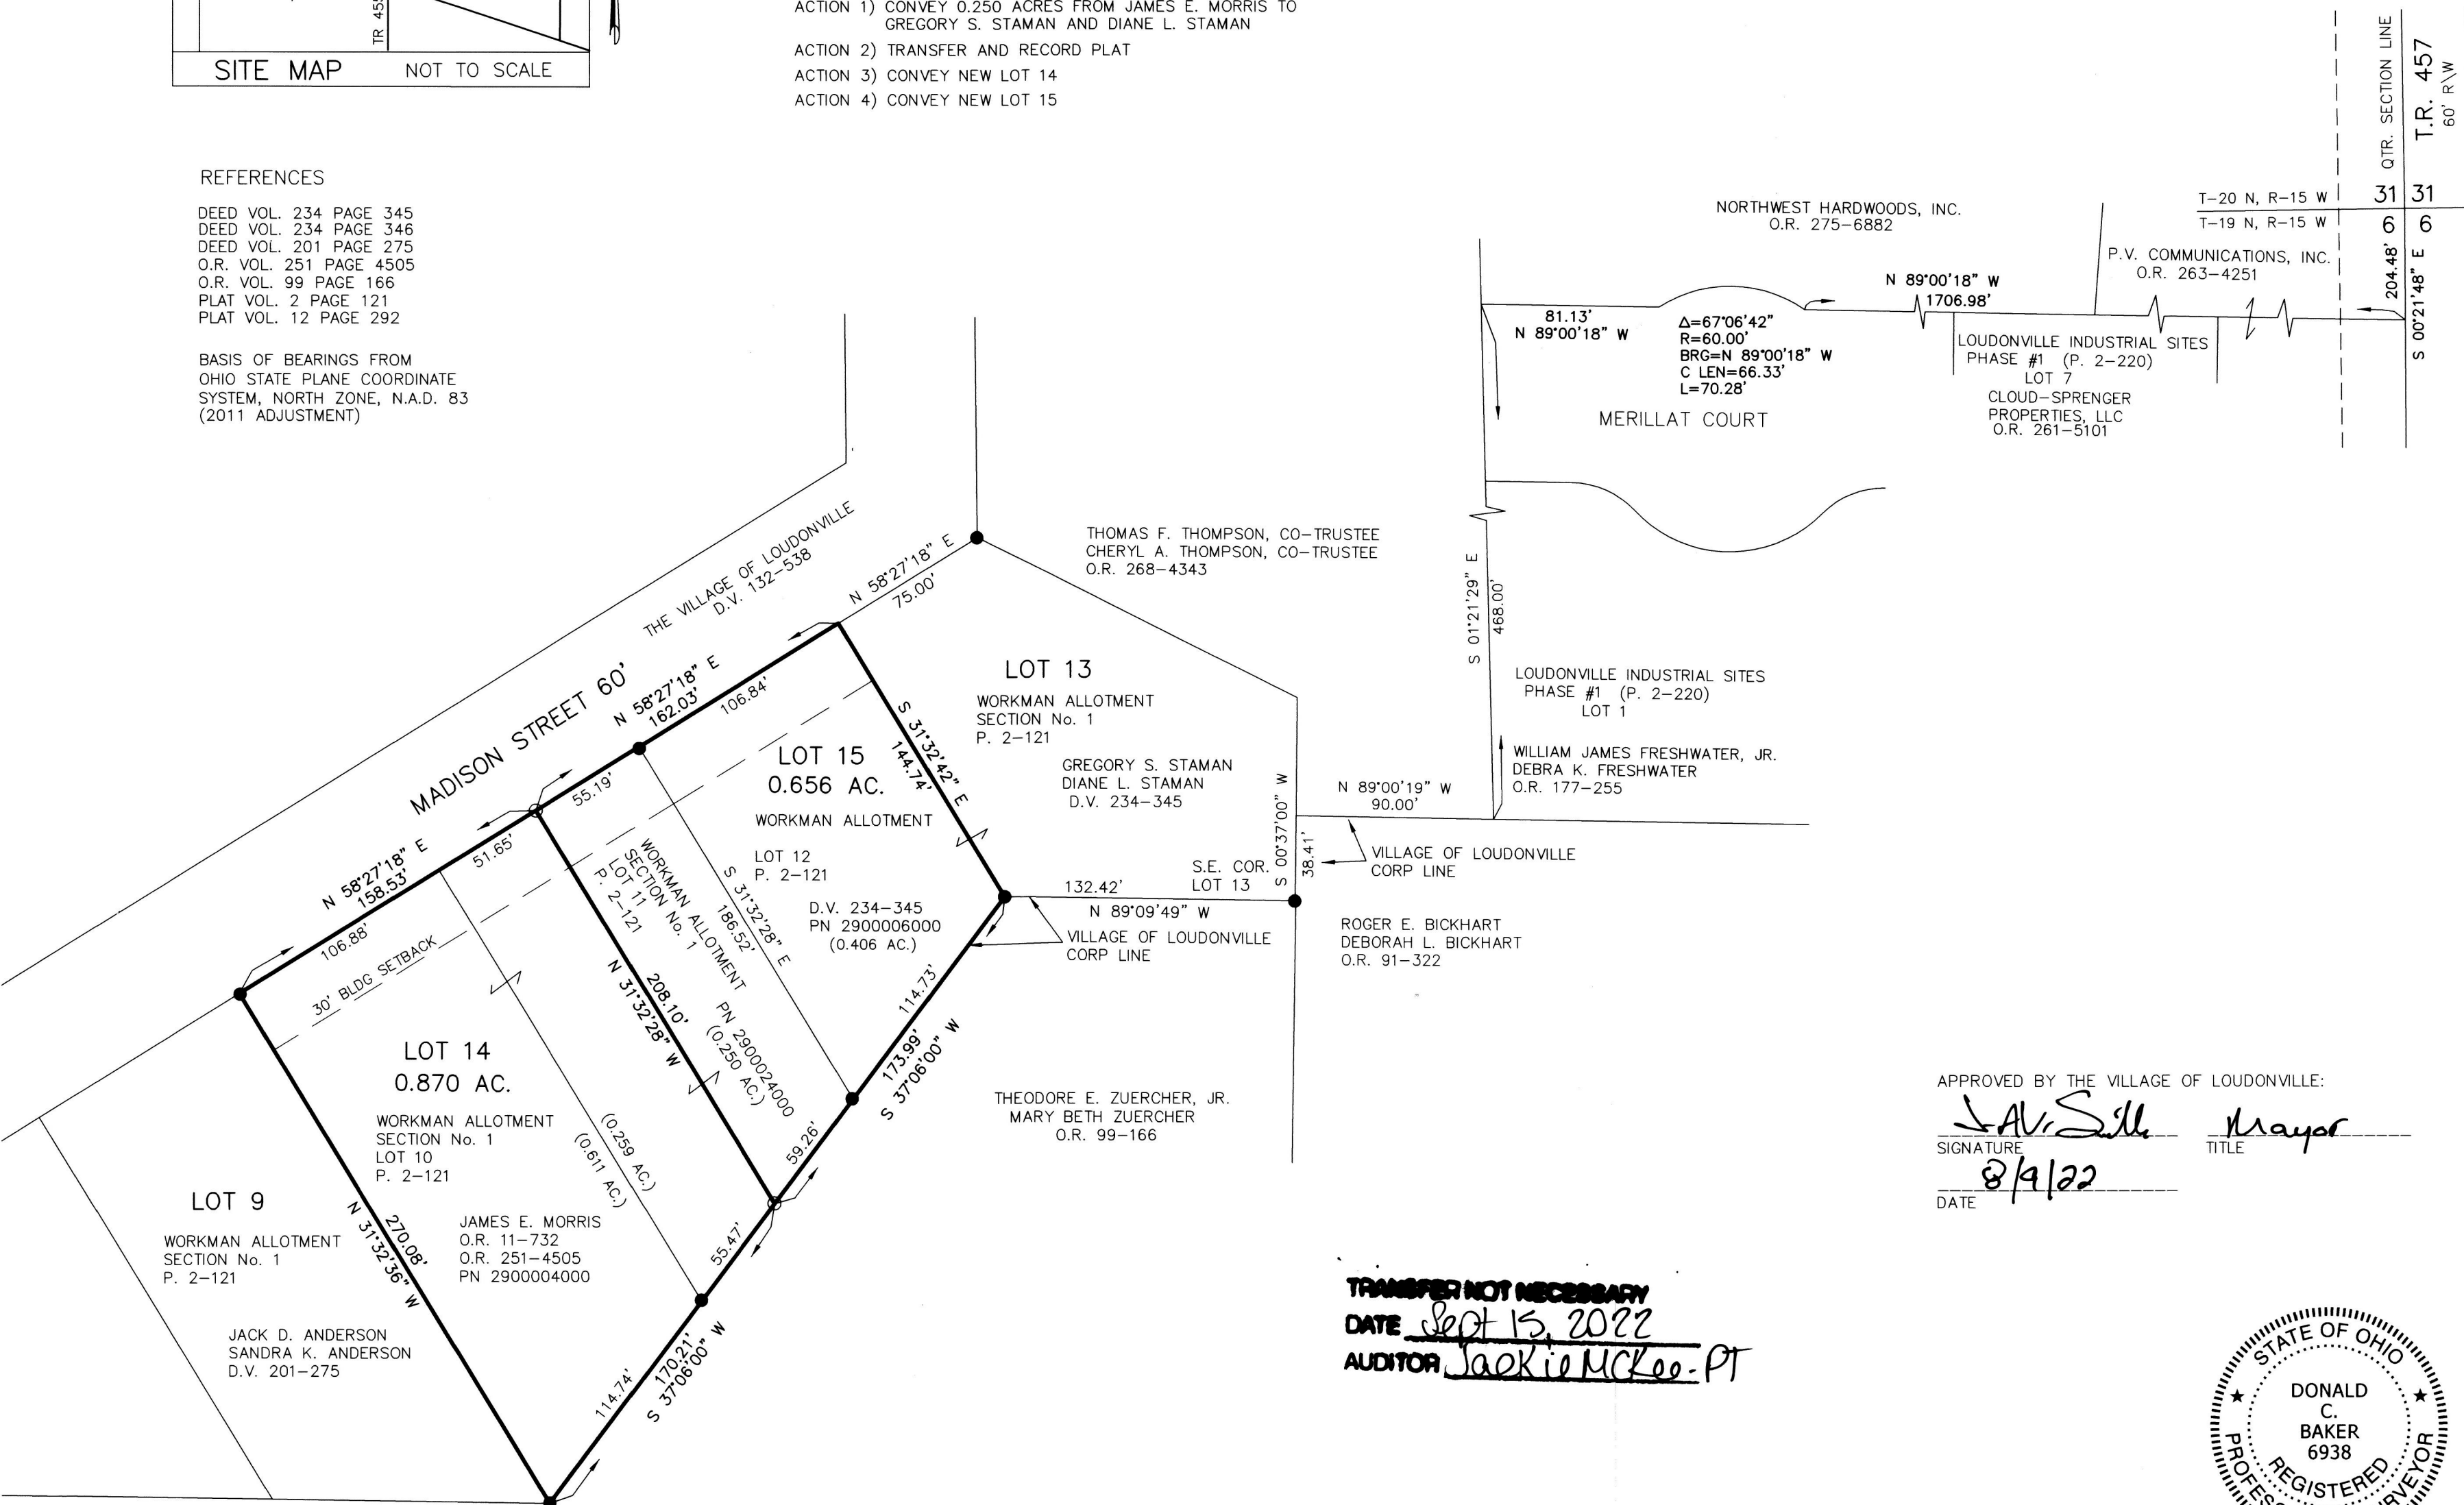

APPROVED BY THE VILLAGE OF LOUDONVILLE:

David Sille *Mayor*
 SIGNATURE TITLE
 8/4/22
 DATE

TRANSFER NOT NECESSARY
 DATE Sept 15, 2022
 AUDITOR Jackie McKee-PT



I CERTIFY THIS SURVEY TO BE CORRECT TO THE BEST OF MY KNOWLEDGE.
Donald C. Baker
 DONALD C. BAKER P.S. 6938
 DATE: JUNE 13, 2022
 FDB\VJD
 FILE NAME: WORK6\S-296-22\CNK

BAKER SURVEYING, LLC 138 N. CLAY STREET MILLERSBURG, OHIO 44654 PH. 330-674-4788 EMAIL: bakersurveying@gmail.com	VILLAGE OF LOUDONVILLE WASHINGTON TOWNSHIP N.W. QTR. SECTION 6 T-19 N; R-15 W HOLMES COUNTY, OHIO	<p style="text-align: center;">SCALE: 1"=60'</p>	<ul style="list-style-type: none"> ● 5/8" REBAR FOUND UNLESS OTHERWISE NOTED ○ 5/8" REBAR SET WITH I.D. CAP I.D. CAP MARKED "BAKER 6938"
DATE: JUNE 13, 2022 FDB\VJD WORK6\S-296-22\CNK			