

WASHINGTON TOWNSHIP
S.W. QTR. SECTION 18
T-19 N; R-15 W
HOLMES COUNTY, OHIO

SURVEYED FOR: DAVID NALLY

REFERENCES

- O.R. VOL. 274 PAGE 3513
- PLAT VOL. 2 PAGE 621
- PLAT VOL. 10 PAGE 809
- PLAT VOL. 10 PAGE 217
- PLAT VOL. 19 PAGE 1380
- PLAT VOL. 19 PAGE 3206
- PLAT VOL. 19 PAGE 3714

BASIS OF BEARINGS FROM OHIO STATE PLANE
COORDINATE SYSTEM, NORTH ZONE,
N.A.D. 83, 2011 ADJUSTMENT

0 200 400



SCALE: 1"=200'

- ▲ R.R. SPIKE FOUND
- 5/8" REBAR FOUND
UNLESS OTHERWISE NOTED
- 5/8" REBAR SET WITH I.D. CAP
I.D. CAP MARKED "BAKER 6938"




202200004407
B: 19 P: 4810
FILED FOR RECORD IN
HOLMES COUNTY, OH
ANITA HALL, COUNTY RECORDER
09/19/2022 01:45 PM
SMALL PLAT . 40.00
PAGES: 1

ORV 283 PG 747
ORV 283 PG 749

MASTER PLAT

- ACTION 1) CONVEY 5.000 ACRES
- ACTION 2) CONVEY 4.114 ACRES

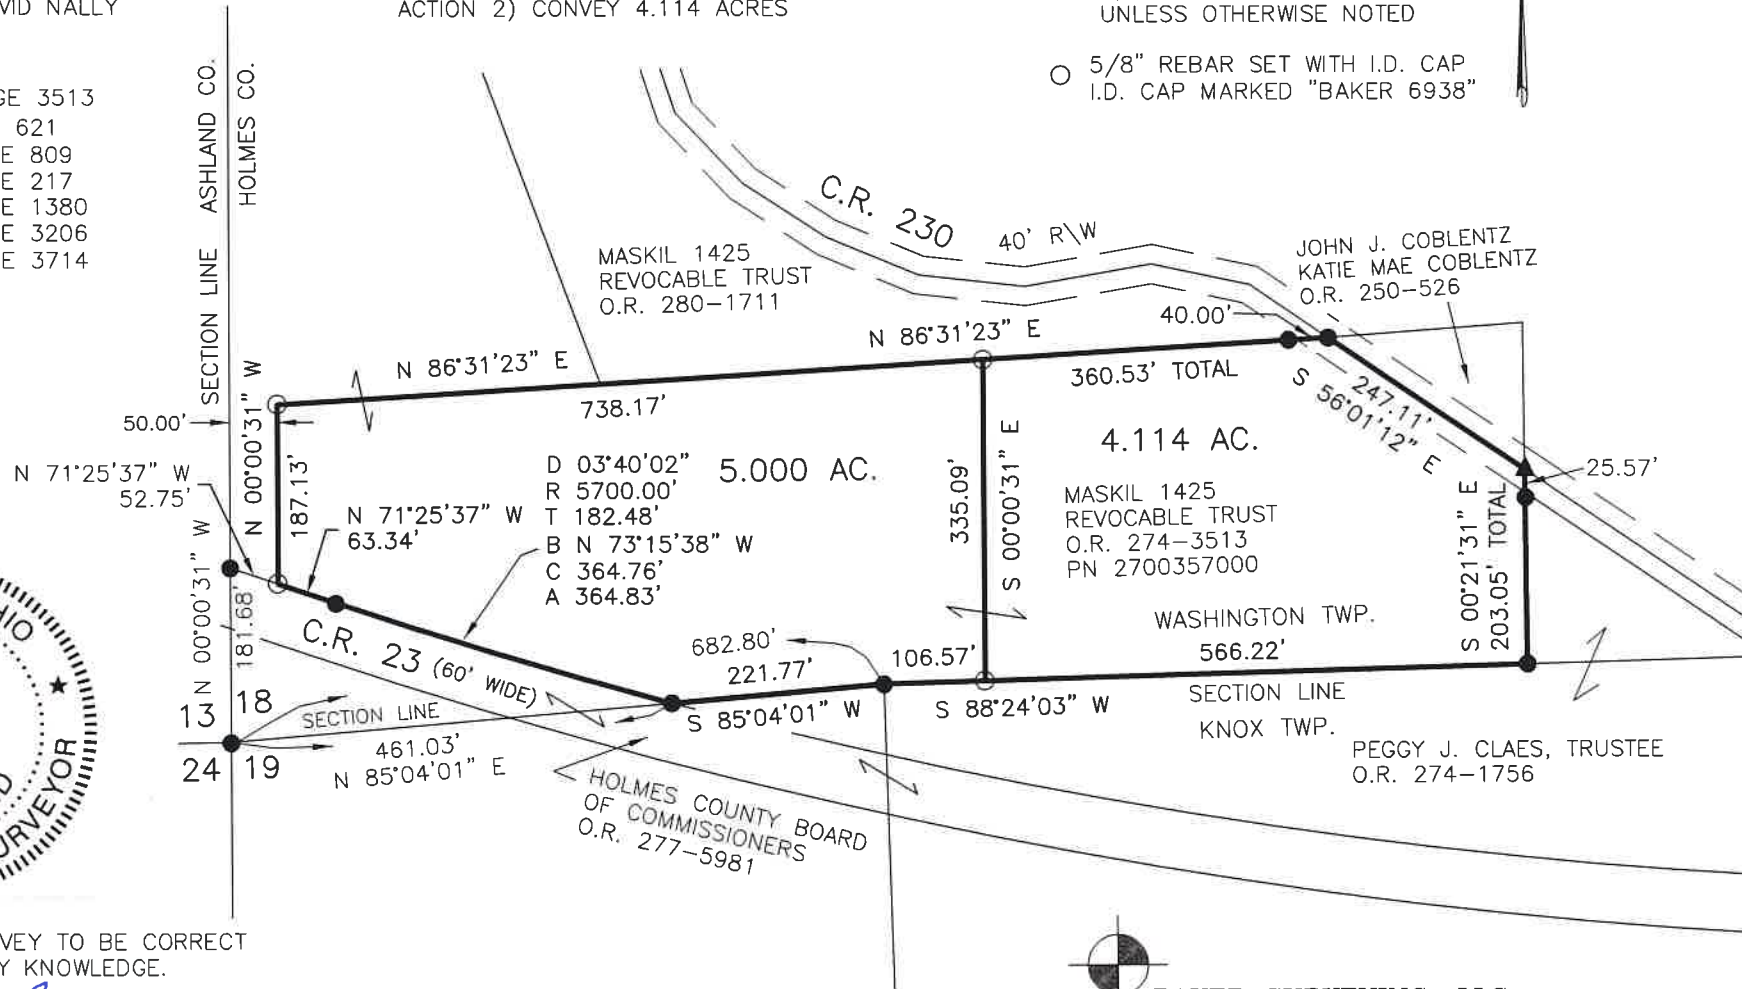

I CERTIFY THIS SURVEY TO BE CORRECT
TO THE BEST OF MY KNOWLEDGE.


Donald C. Baker

DONALD C. BAKER P.S. 6938

DATE: AUG. 3, 2022

FDB\KES

FILE NAME: WORKS\S-406-22

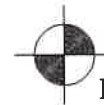

BAKER SURVEYING, LLC
138 N. CLAY STREET
MILLERSBURG, OHIO 44654
PH. 330-674-4788
EMAIL: bakersurveying@gmail.com

APPROVED FOR TRANSFER ONLY
NO SUBDIVISION PLAT REQUIRED

(O.R.C. 711.001 & 711.131)

Lot(s) not for building unless

approved by Board of Health

HOLMES CO. PLANNING COMMISSION

By AO Date 9/7/2022



Plat Approved

Holmes County Map Office

9/2/2022 MM