


0 100 200

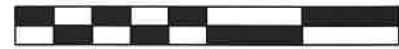

SCALE: 1"=100'

- 5/8" REBAR FOUND UNLESS OTHERWISE NOTED
- 5/8" REBAR SET WITH I.D. CAP I.D. CAP MARKED "BAKER 6938"

BASIS OF BEARINGS FROM OHIO STATE PLANE COORDINATE SYSTEM, NORTH ZONE, N.A.D. 83 (2011 ADJUSTMENT)

REFERENCES


- DEED VOL. 260 PAGE 734
- O.R. VOL. 230 PAGE 159
- PLAT VOL. 7 PAGE 314
- PLAT VOL. 19 PAGE 4701
- PLAT VOL. 19 PAGE 1956
- PLAT VOL. 19 PAGE 1275

WASHINGTON TOWNSHIP
S.E. QTR. SECTION 25
T-20 N; R-15 W
HOLMES COUNTY, OHIO

SURVEYED FOR: DAVID BUSH

5.385 AC.

DAVID M. BUSH
O.R. 230-159
PN 2800144000

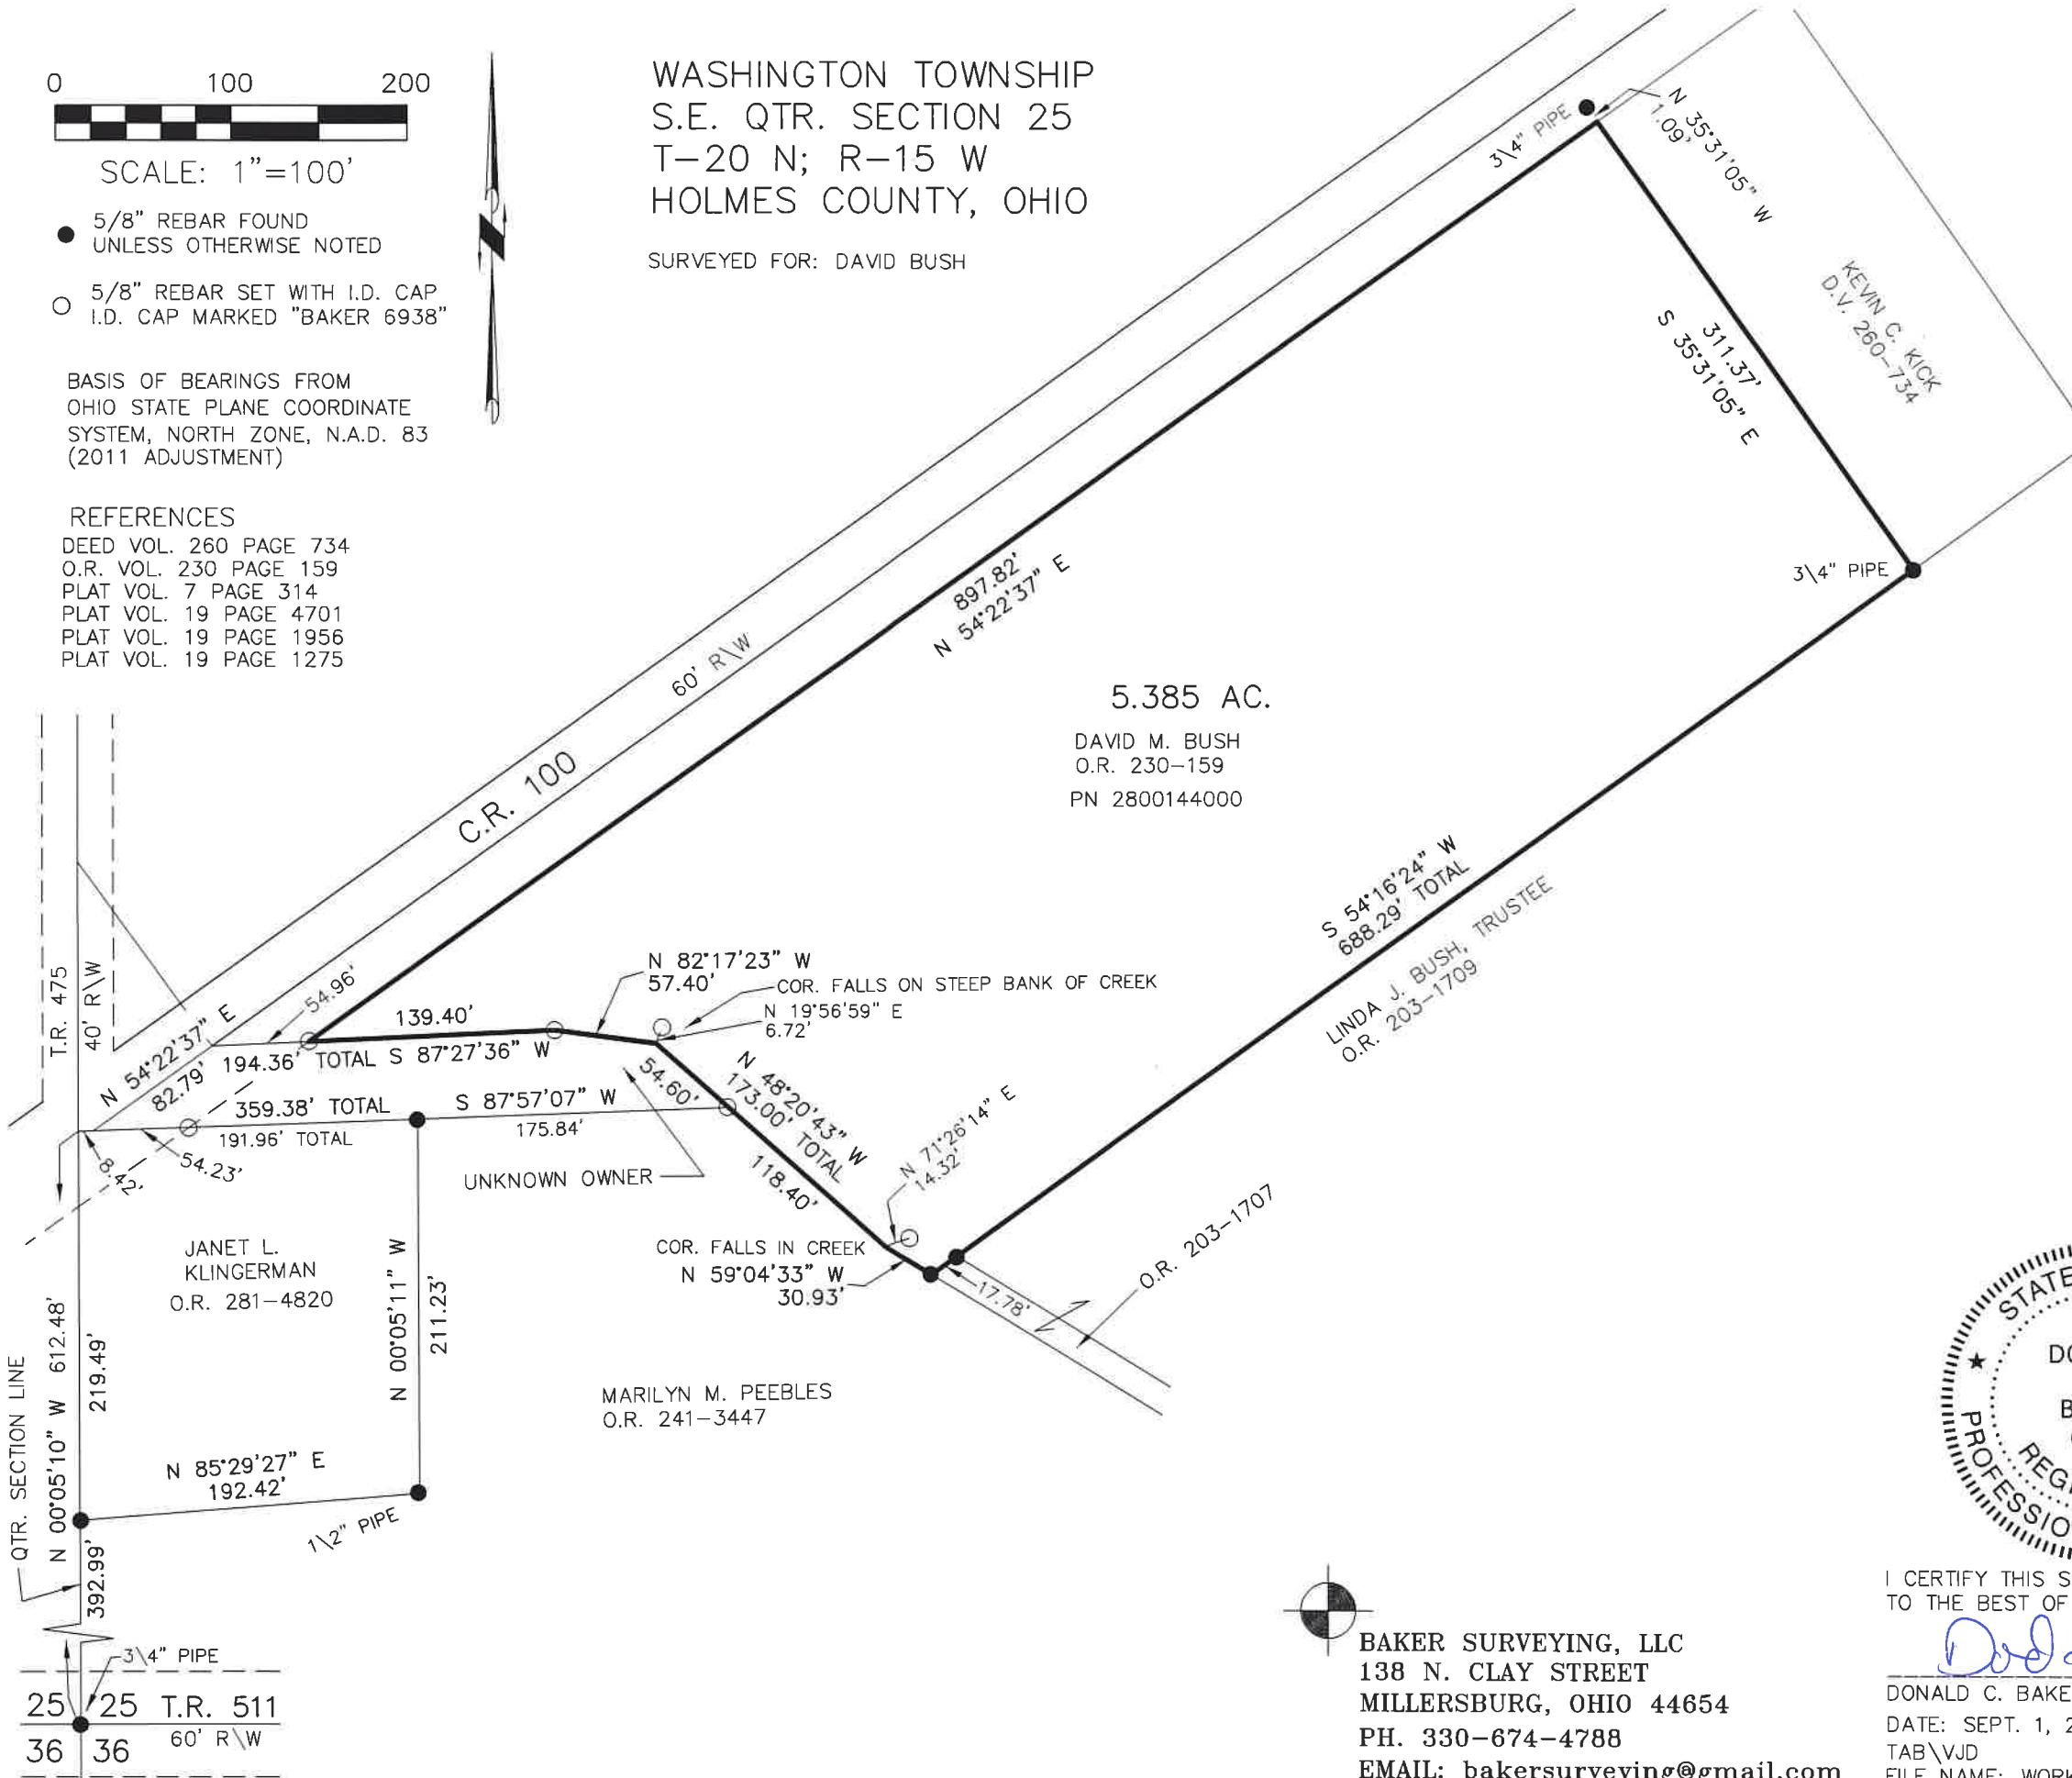

202200004610
B: 19 P: 4819
FILED FOR RECORD IN
HOLMES COUNTY, OH
ANITA HALL, COUNTY RECORDER
09/30/2022 11:01 AM
SMALL PLAT . 40.00
PAGES: 1

ORV 283 PG 1768



I CERTIFY THIS SURVEY TO BE CORRECT TO THE BEST OF MY KNOWLEDGE.

Donald C. Baker

DONALD C. BAKER P.S. 6938
DATE: SEPT. 1, 2022
TAB\VJD
FILE NAME: WORK6\S-453-22A

APPROVED FOR TRANSFER ONLY
NO SUBDIVISION PLAT REQUIRED
(O.R.C. 711.001 & 711.131)
Lot(s) not for building unless approved by Board of Health
HOLMES CO. PLANNING COMMISSION
By TS Date 9/15/2022



Plat Approved
Holmes County Map Office
9/15/2022 MM



BAKER SURVEYING, LLC
138 N. CLAY STREET
MILLERSBURG, OHIO 44654
PH. 330-674-4788
EMAIL: bakersurveying@gmail.com