

CLARK TOWNSHIP
 N.W. QTR. SECTION 24
 T-8 N; R-5 W
 HOLMES COUNTY, OHIO

202200004638
 B: 19 P: 4823
 FILED FOR RECORD IN
 HOLMES COUNTY, OH
 ANITA HALL, COUNTY RECORDER
 10/03/2022 12:12 PM
 SMALL PLAT . 40.00
 PAGES: 1

SURVEYED FOR: DAN A. RABER

REFERENCES


O.R. VOL. 186 PAGE 1565
 O.R. VOL. 266 PAGE 6764
 O.R. VOL. 269 PAGE 4285
 PLAT VOL. 19 PAGE 613
 BASIS OF BEARINGS FROM
 OHIO STATE PLANE COORDINATE
 SYSTEM, NORTH ZONE, N.A.D. 83
 (2011 ADJUSTMENT)

ORV 283 PG 1968



SCALE: 1"=100'

- STONE FOUND
- ▲ R.R. SPIKE FOUND
- 5/8" REBAR FOUND UNLESS OTHERWISE NOTED
- 5/8" REBAR SET WITH I.D. CAP I.D. CAP MARKED "BAKER 6938"

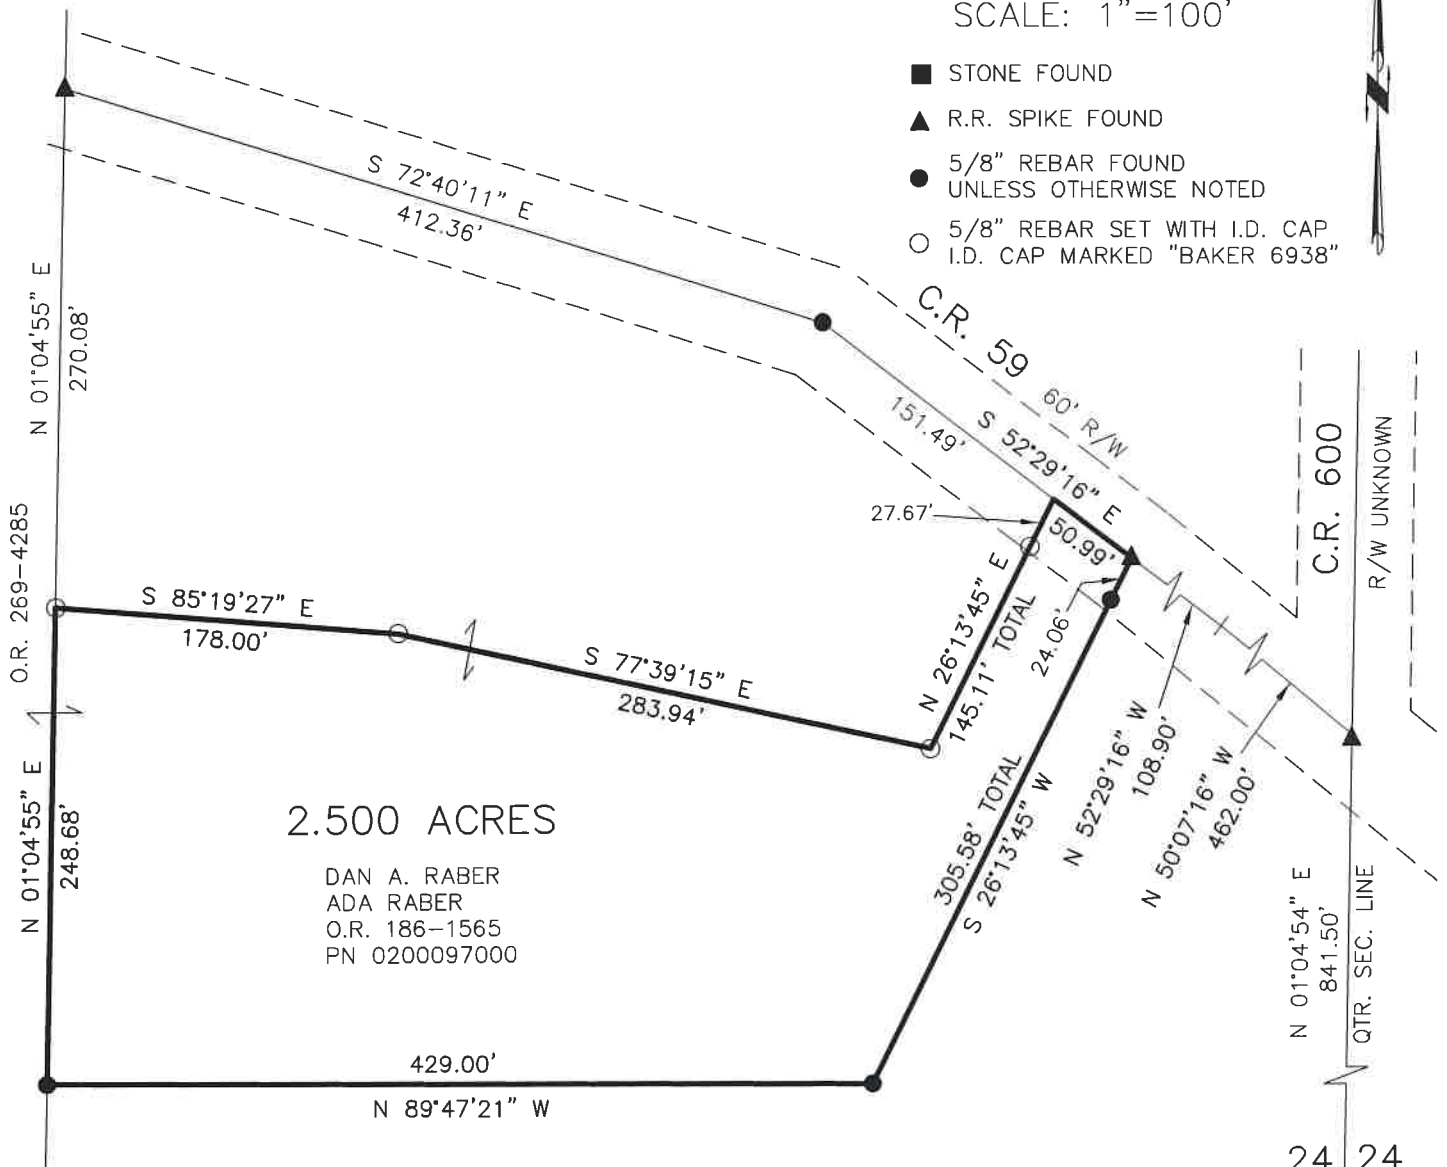

2.500 ACRES

DAN A. RABER
 ADA RABER
 O.R. 186-1565
 PN 0200097000

MYRON W. YODER
 LAURA A. YODER
 O.R. 266-6764

24 24
 24 24



APPROVED FOR TRANSFER ONLY
 NO SUBDIVISION PLAT REQUIRED
 (O.R.C. 711.001 & 711.131)
 Lot(s) not for building unless
 approved by Board of Health
 HOLMES CO. PLANNING COMMISSION
 By AO Date 8/29/2022



Plat Approved

Holmes County Map Office

7/25/2022 MM

I CERTIFY THIS SURVEY TO BE CORRECT
 TO THE BEST OF MY KNOWLEDGE.


Donald C. Baker

DONALD C. BAKER P.S. 6938

DATE: MAY 25, 2022

FDB\TAB

FILE NAME: WORK6\S-273-22\MLD

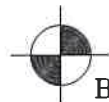

BAKER SURVEYING, LLC
 138 N. CLAY STREET
 MILLERSBURG, OHIO 44654
 PH. 330-674-4788
 EMAIL: bakersurveying@gmail.com