


WALNUT CREEK TOWNSHIP  
 S.W. QTR. SECTION 15  
 T-9 N; R-4 W  
 HOLMES COUNTY, OHIO

SURVEYED FOR: CONRAD YODER

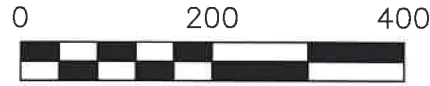

SCALE: 1"=200'

- ▲ R.R. SPIKE FOUND
- 5/8" REBAR FOUND  
UNLESS OTHERWISE NOTED
- 5/8" REBAR SET WITH I.D. CAP  
I.D. CAP MARKED "BAKER 6938"



I CERTIFY THIS SURVEY TO BE CORRECT  
 TO THE BEST OF MY KNOWLEDGE.

*Donald C. Baker*


DONALD C. BAKER P.S. 6938

DATE: OCT. 17, 2022

KES

FILE NAME: WORK6\S-525-22\CNK

BUTTER VALLEY GROUP, LTD.  
 O.R. 249-5869

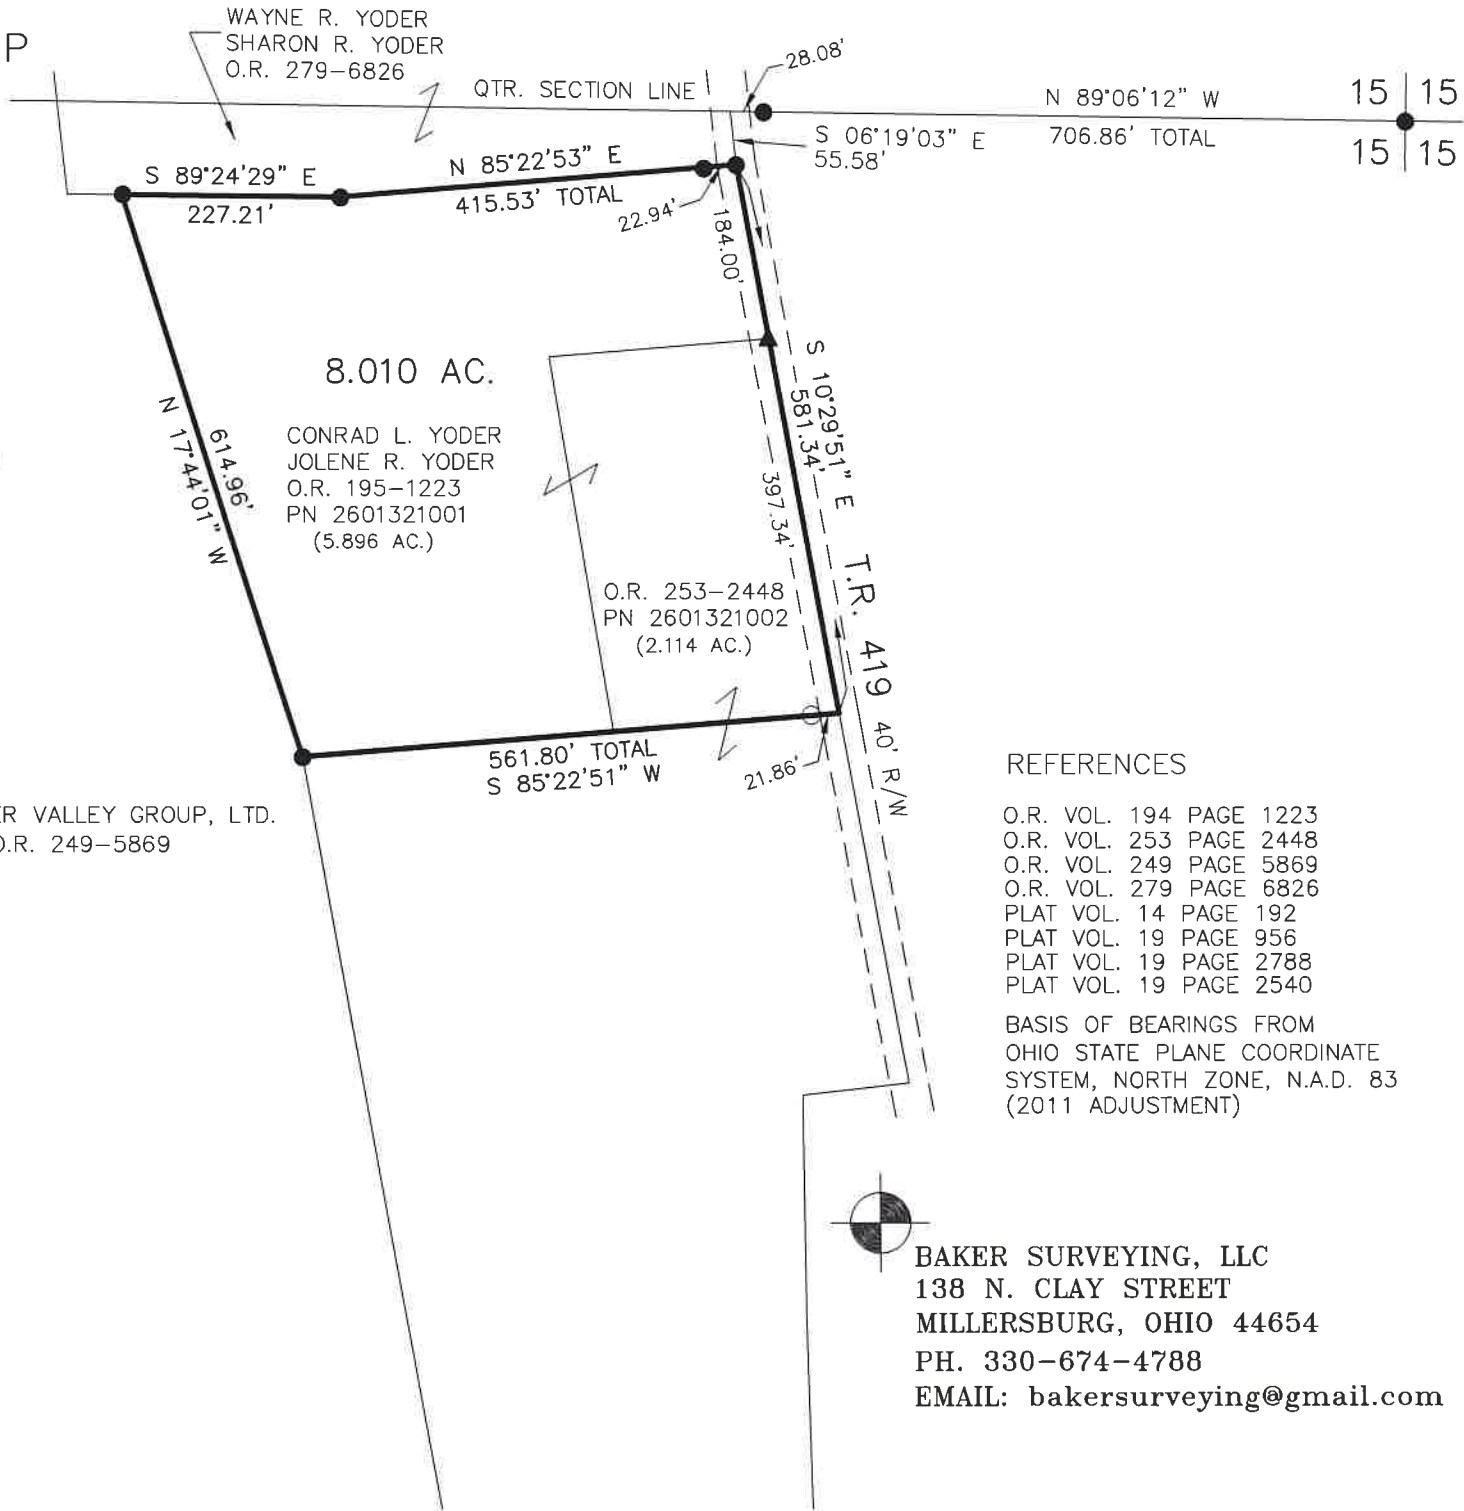

REFERENCES

- O.R. VOL. 194 PAGE 1223
- O.R. VOL. 253 PAGE 2448
- O.R. VOL. 249 PAGE 5869
- O.R. VOL. 279 PAGE 6826
- PLAT VOL. 14 PAGE 192
- PLAT VOL. 19 PAGE 956
- PLAT VOL. 19 PAGE 2788
- PLAT VOL. 19 PAGE 2540

BASIS OF BEARINGS FROM  
 OHIO STATE PLANE COORDINATE  
 SYSTEM, NORTH ZONE, N.A.D. 83  
 (2011 ADJUSTMENT)



BAKER SURVEYING, LLC  
 138 N. CLAY STREET  
 MILLERSBURG, OHIO 44654  
 PH. 330-674-4788  
 EMAIL: bakersurveying@gmail.com

202200005291  
 B: 19 P: 4861  
 FILED FOR RECORD IN  
 HOLMES COUNTY, OH  
 ANITA HALL, COUNTY RECORDER  
 11/14/2022 03:42 PM  
 SMALL PLAT . 40.00  
 PAGES: 1  
 ORV 283 PG 5200

APPROVED FOR TRANSFER ONLY  
 NO SUBDIVISION PLAT REQUIRED  
 (O.R.C. 711.001 & 711.131)  
 Lot(s) not for building unless  
 approved by Board of Health  
 HOLMES CO. PLANNING COMMISSION  
 By AO Date 11/1/2022



**Plat Approved**  
 Holmes County Map Office  
10/27/2022 MM