

BERLIN TOWNSHIP
 1ST QTR, LOT 4
 T-9 N; R-6 W
 HOLMES COUNTY, OHIO


SURVEYED FOR: ROB STARNER

MASTER PLAT
 ACTION 1) CONVEY 5.008, 5.000 (A), 5.000 (B), 5.206,
 11.016, AND 13.032 ACRES

T-10 N, R-6 W
 SALT CREEK TWP. GRANITE STONE
 BERLIN TWP.
 T-9 N, R-6 W

202200005507
 B: 19 P: 4868
 FILED FOR RECORD IN
 HOLMES COUNTY, OH
 ANITA HALL, COUNTY RECORDER
 11/30/2022 03:16 PM
 SMALL PLAT . 40.00
 PAGES: 1


ORV 283 PG 6397

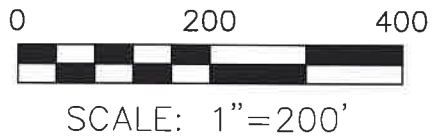

- STONE FOUND
- ▲ R.R. SPIKE FOUND
- 5/8" REBAR FOUND UNLESS OTHERWISE NOTED
- 5/8" REBAR SET WITH I.D. CAP I.D. CAP MARKED "BAKER 6938"

REFERENCES

O.R. VOL. 233 PAGE 946
 O.R. VOL. 272 PAGE 2532
 PLAT VOL. 19 PAGE 2040
 PLAT VOL. 19 PAGE 4289
 BASIS OF BEARINGS FROM
 OHIO STATE PLANE COORDINATE
 SYSTEM, NORTH ZONE, N.A.D. 83
 (2011 ADJUSTMENT)

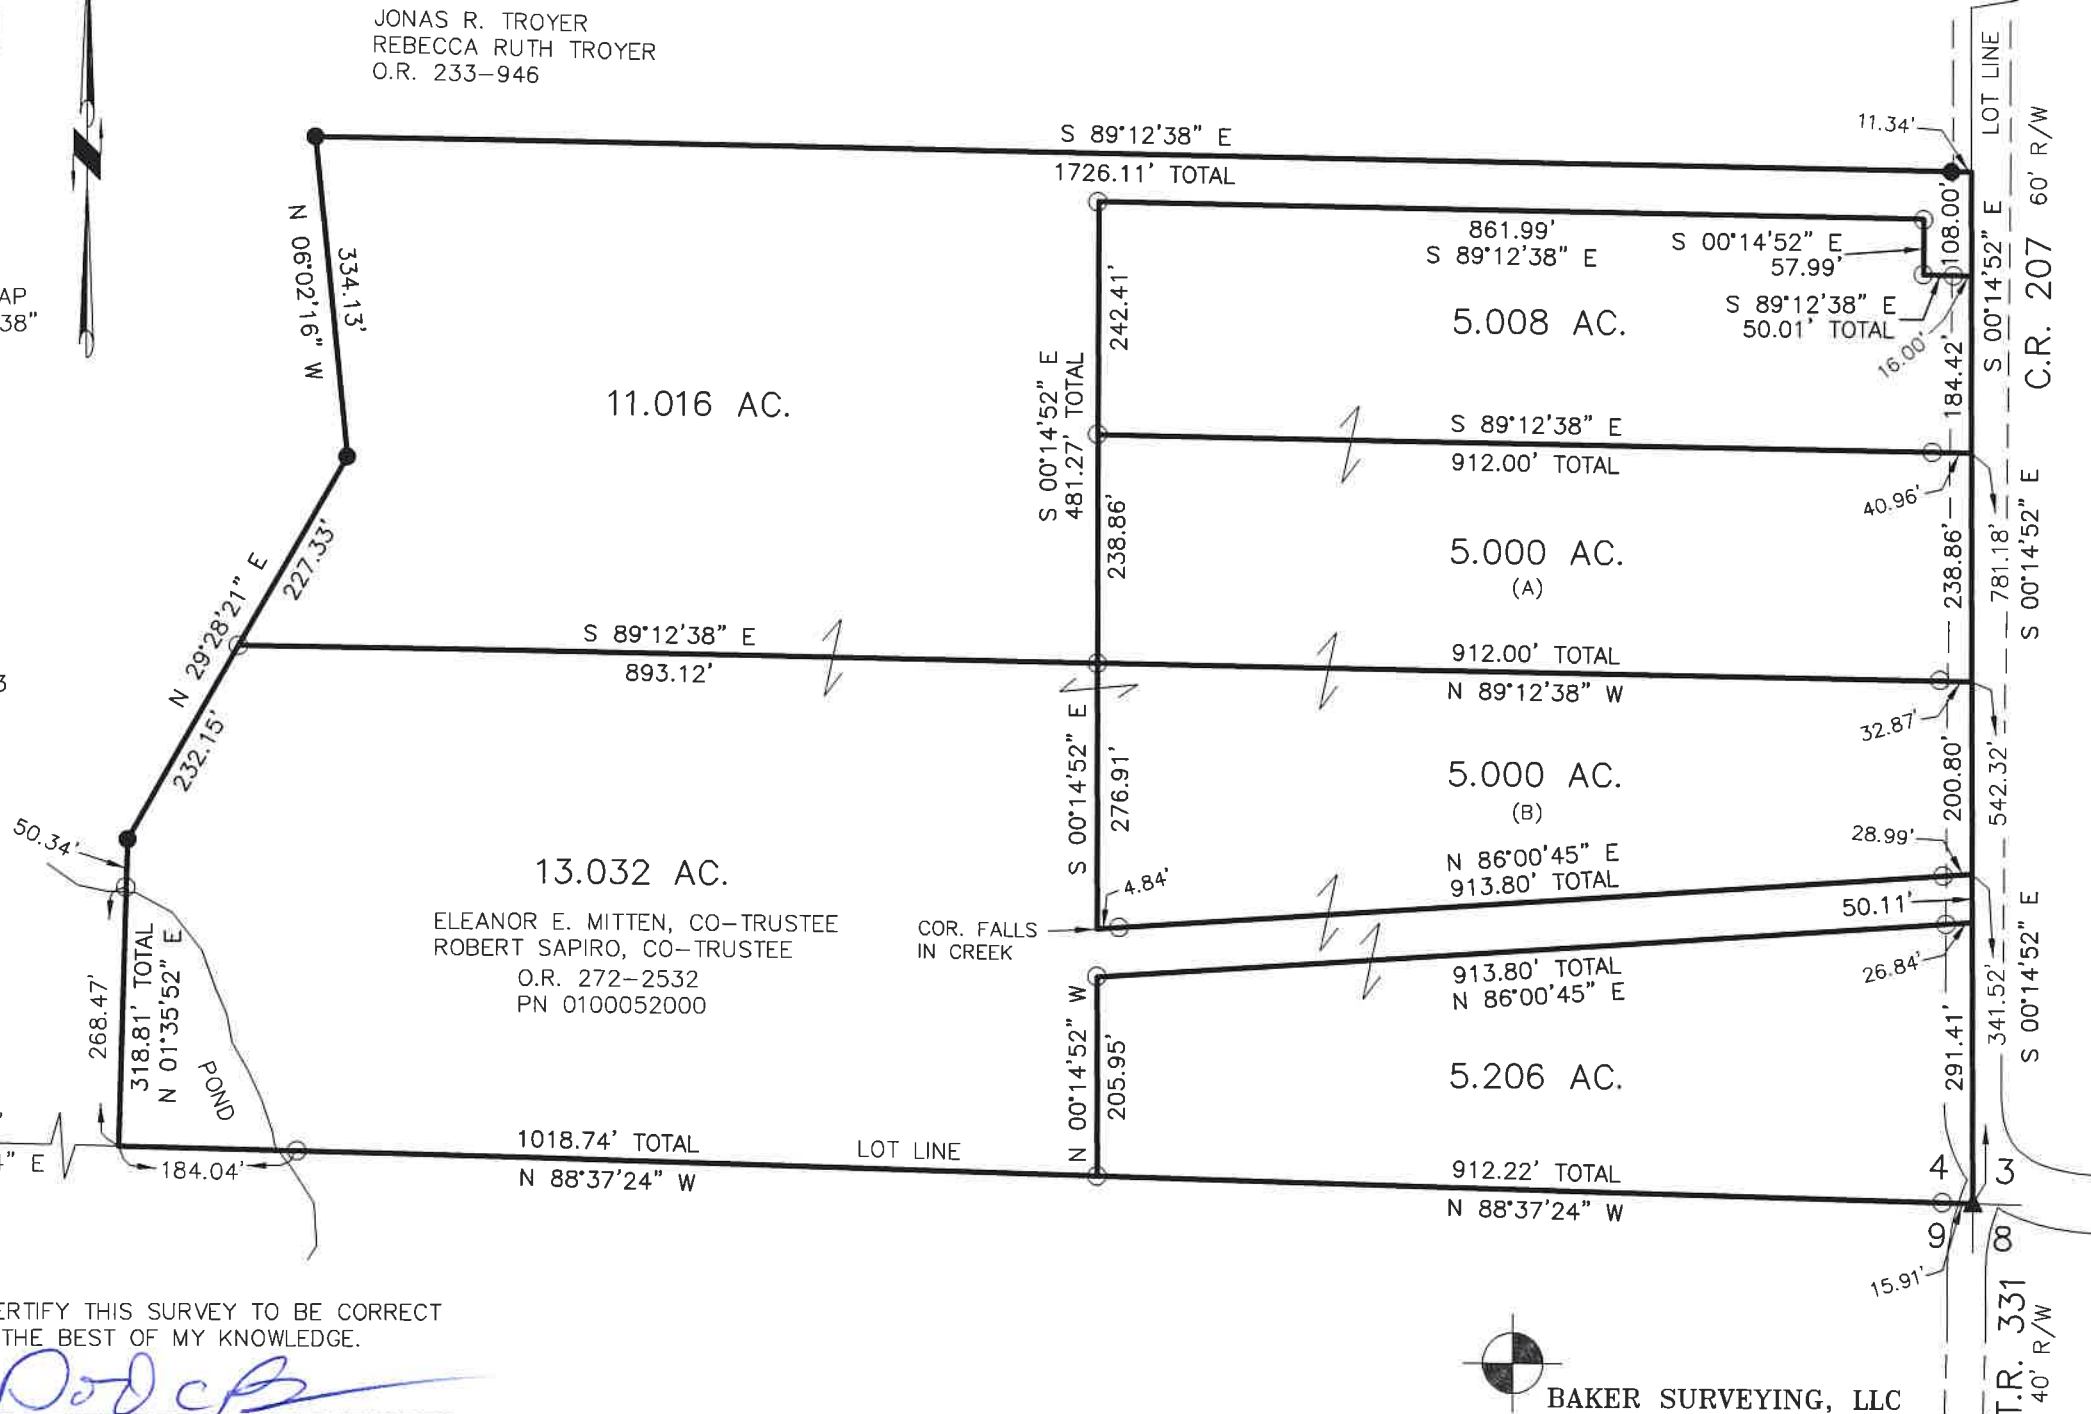

I CERTIFY THIS SURVEY TO BE CORRECT
 TO THE BEST OF MY KNOWLEDGE.

Donald C. Baker
 DONALD C. BAKER P.S. 6938
 DATE: OCT. 25, 2022
 KES
 FILE NAME: WORK6\S-460-22\CNK

BAKER SURVEYING, LLC
 138 N. CLAY STREET
 MILLERSBURG, OHIO 44654
 PH. 330-674-4788
 EMAIL: bakersurveying@gmail.com

APPROVED FOR TRANSFER ONLY
 NO SUBDIVISION PLAT REQUIRED
 (O.R.C. 711.001 & 711.131)
 Lot(s) not for building unless
 approved by Board of Health
 HOLMES CO. PLANNING COMMISSION
 By AO Date 11/23/2022



Plat Approved
 Holmes County Map Office
 11/23/2022 MM