


202200005589  
 B: 19 P: 4872  
 FILED FOR RECORD IN  
 HOLMES COUNTY, OH  
 ANITA HALL, COUNTY RECORDER  
 12/07/2022 09:01 AM  
 SMALL PLAT . 40.00  
 PAGES: 1  
 ORV 283 PG 6812

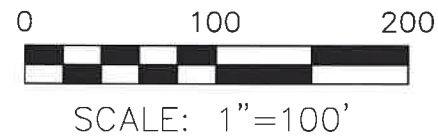

- STONE FOUND
- 5/8" REBAR FOUND  
UNLESS OTHERWISE NOTED
- △ R.R. SPIKE SET
- 5/8" REBAR SET WITH I.D. CAP  
I.D. CAP MARKED "BAKER 6938"


REFERENCES

O.R. VOL. 283 PAGE 3326  
 PLAT VOL. 19 PAGE 4778

BASIS OF BEARINGS FROM  
 OHIO STATE PLANE COORDINATE  
 SYSTEM, NORTH ZONE, N.A.D. 83  
 (2011 ADJUSTMENT)

KNOX TOWNSHIP  
 1ST. QTR., LOT 14  
 T-9 N; R-9 W  
 HOLMES COUNTY, OHIO

SURVEYED FOR: ALAN MILLER

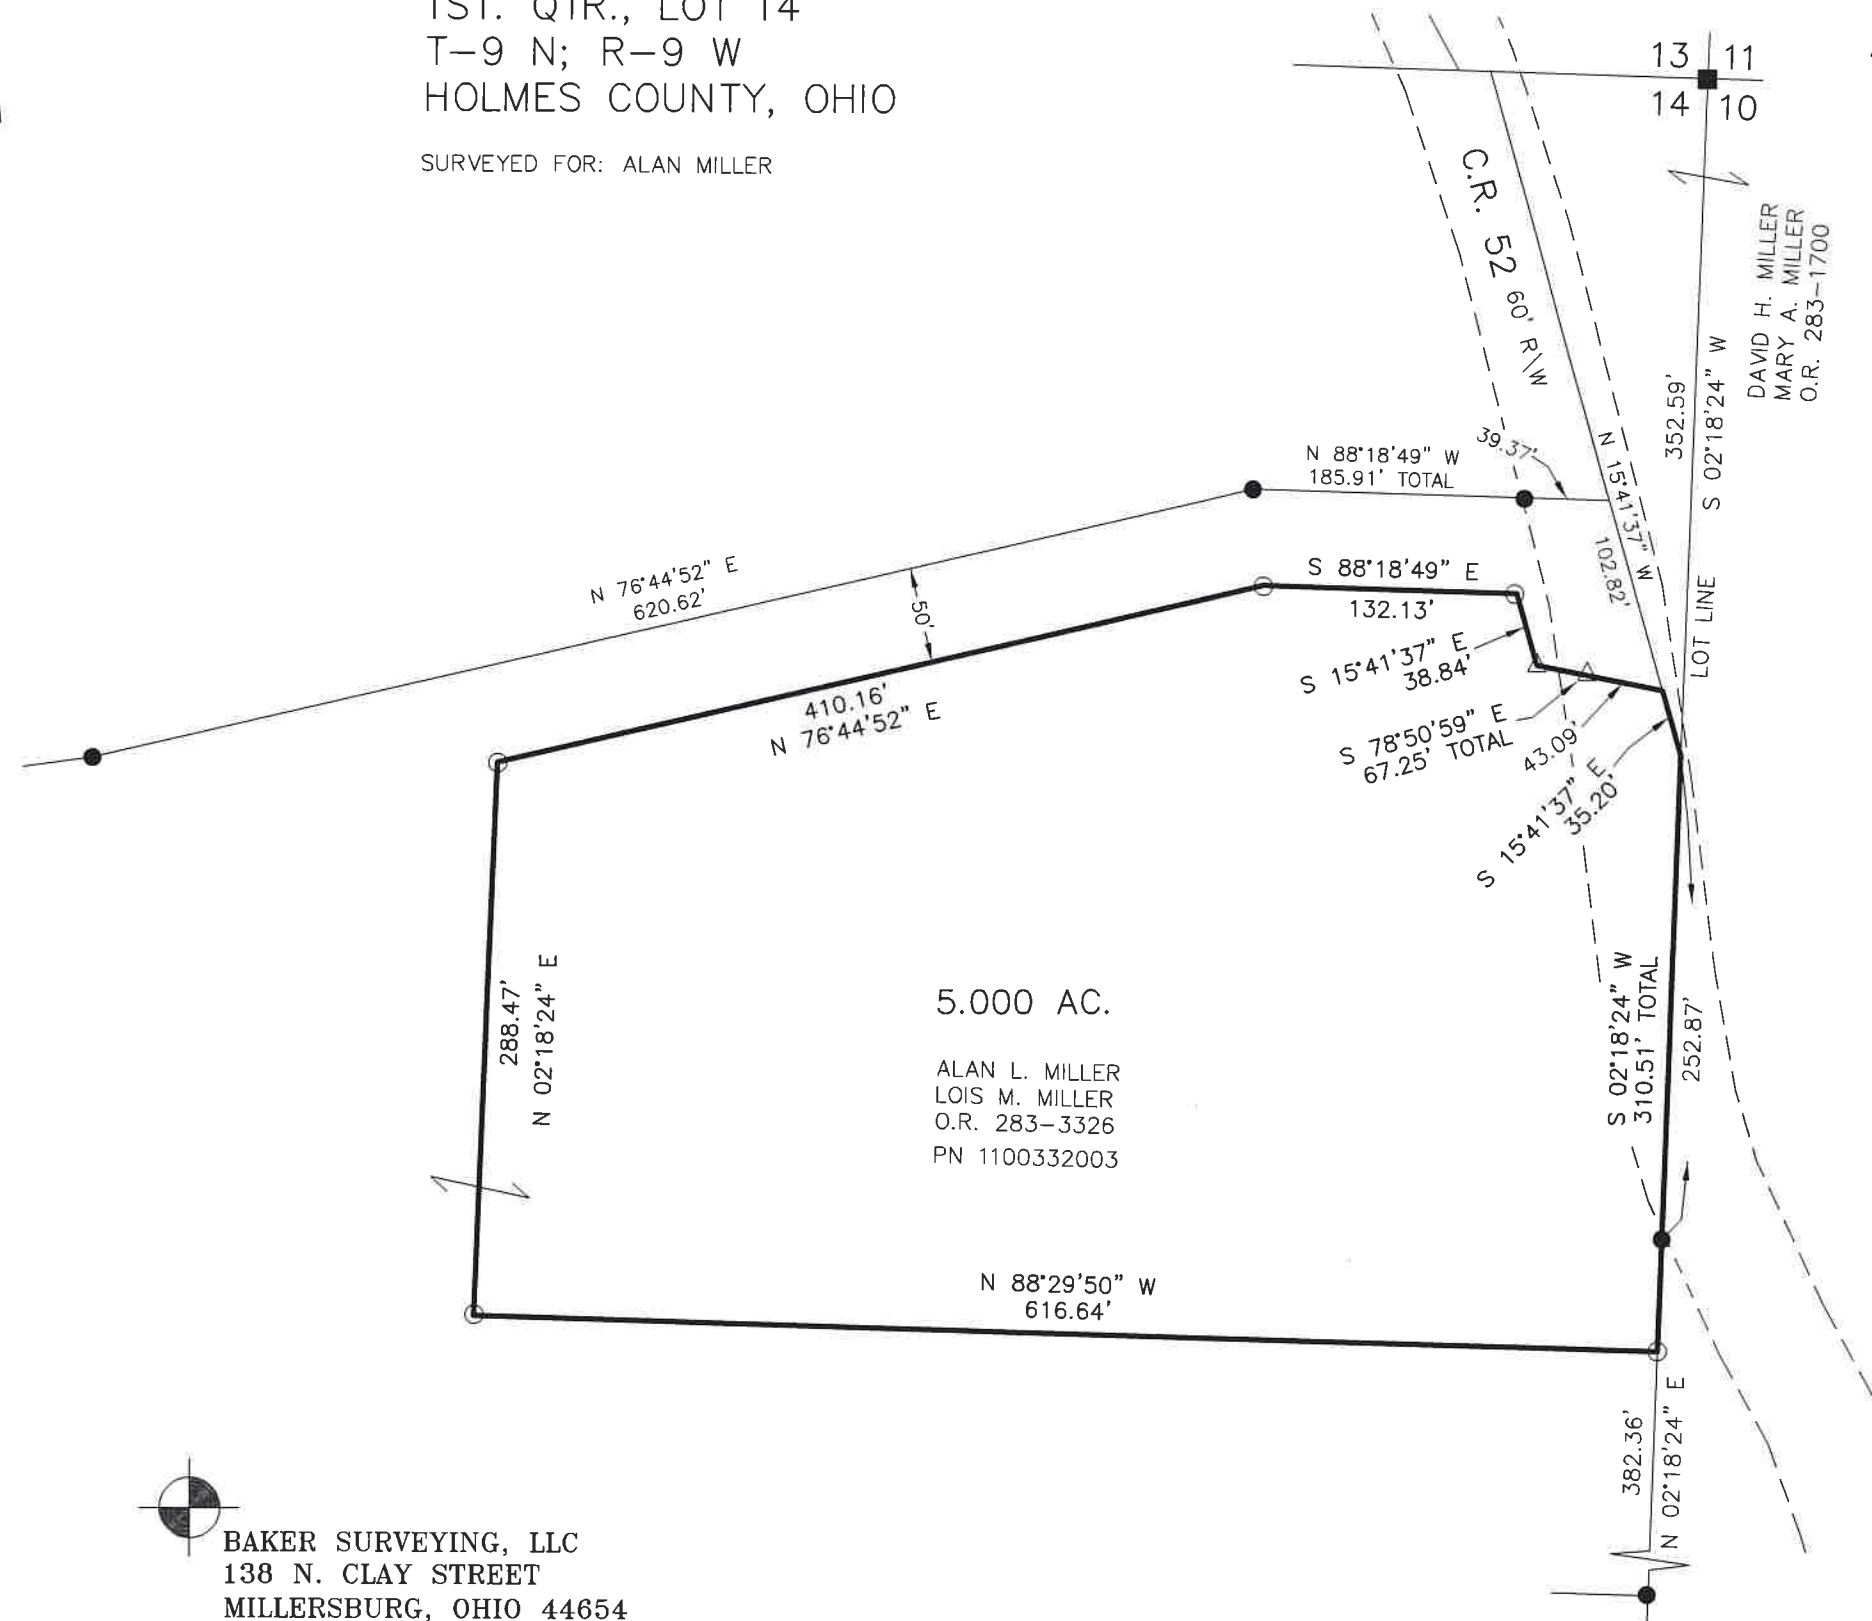

I CERTIFY THIS SURVEY TO BE CORRECT  
 TO THE BEST OF MY KNOWLEDGE.

*Donald C. Baker*  
 DONALD C. BAKER P.S. 6938  
 DATE: OCT. 27, 2022  
 FDB/KES  
 FILE NAME: WORK6\S-588-22

BAKER SURVEYING, LLC  
 138 N. CLAY STREET  
 MILLERSBURG, OHIO 44654  
 PH. 330-674-4788  
 EMAIL: bakersurveying@gmail.com

APPROVED FOR TRANSFER ONLY  
 NO SUBDIVISION PLAT REQUIRED  
 (O.R.C. 711.001 & 711.131)  
 Lot(s) not for building unless  
 approved by Board of Health  
 HOLMES CO. PLANNING COMMISSION  
 By AO Date 11/15/2022



**Plat Approved**  
 Holmes County Map Office  
 11/15/2022 MM