


BERLIN TOWNSHIP  
 N.E. QTR. SECTION 15  
 3RD QTR., LOT 25  
 T-9 N; R-5 W  
 HOLMES COUNTY, OHIO

APPROVED FOR TRANSFER ONLY  
 NO SUBDIVISION PLAT REQUIRED  
 (O.R.C. 711.001 & 711.131)  
 Lot(s) not for building unless  
 approved by Board of Health  
 HOLMES CO. PLANNING COMMISSION  
 By AO Date 11/15/2022

202200005794  
 B: 19 P: 4883  
 FILED FOR RECORD IN  
 HOLMES COUNTY, OH  
 ANITA HALL, COUNTY RECORDER  
 12/19/2022 10:21 AM  
 SMALL PLAT . 40.00  
 PAGES: 1  
 ORV 284 PG 254

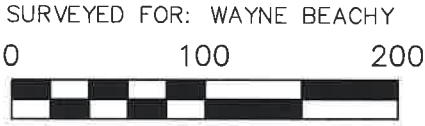


SCALE: 1"=100'

- ▲ R.R. SPIKE FOUND
- 5/8" REBAR FOUND UNLESS OTHERWISE NOTED
- 5/8" REBAR SET WITH I.D. CAP
- I.D. CAP MARKED "BAKER SURVEYING LLC"

**Plat Approved**

Holmes County Map Office

9/13/2022 MM

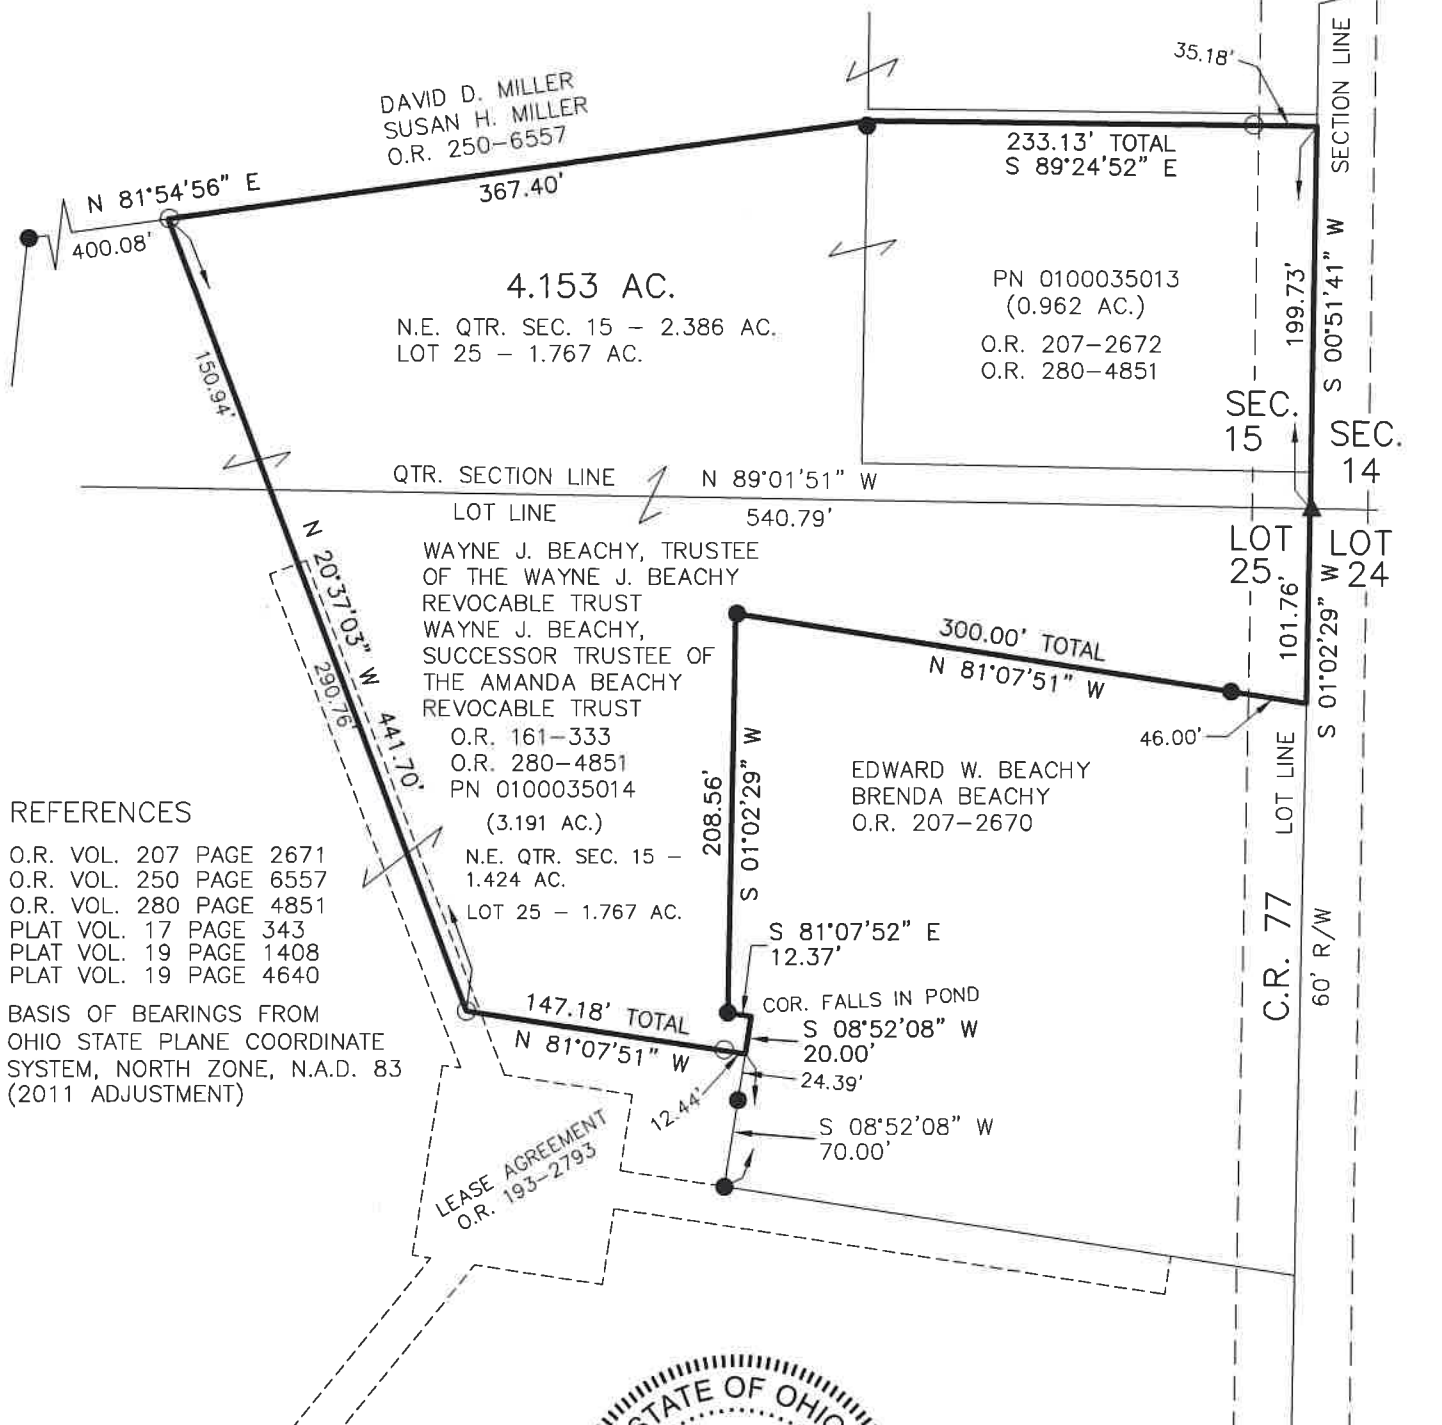

REFERENCES

- O.R. VOL. 207 PAGE 2671
- O.R. VOL. 250 PAGE 6557
- O.R. VOL. 280 PAGE 4851
- PLAT VOL. 17 PAGE 343
- PLAT VOL. 19 PAGE 1408
- PLAT VOL. 19 PAGE 4640

BASIS OF BEARINGS FROM OHIO STATE PLANE COORDINATE SYSTEM, NORTH ZONE, N.A.D. 83 (2011 ADJUSTMENT)

BAKER SURVEYING, LLC  
 138 N. CLAY STREET  
 MILLERSBURG, OHIO 44654  
 PH. 330-674-4788  
 EMAIL: bakersurveying@gmail.com



I CERTIFY THIS SURVEY TO BE CORRECT TO THE BEST OF MY KNOWLEDGE.

*Donald C. Baker*  
 DONALD C. BAKER P.S. 6938  
 DATE: JUNE 15, 2022  
 KES\GRB  
 FILE NAME: WORK6\S-312-22\CNK