

PAINT TOWNSHIP  
 3RD QTR., LOT 37  
 T-10 N; R-4 W  
 HOLMES COUNTY, OHIO

SURVEYED FOR: KAUFMAN REALTY

REFERENCES

- O.R. VOL. 175 PAGE 2676
- O.R. VOL. 238 PAGE 901
- O.R. VOL. 252 PAGE 1777
- O.R. VOL. 268 PAGE 3251
- PLAT VOL. 16 PAGE 55
- PLAT VOL. 19 PAGE 2685
- PLAT VOL. 19 PAGE 3796

BASIS OF BEARINGS FROM  
 OHIO STATE PLANE COORDINATE  
 SYSTEM, NORTH ZONE, N.A.D. 83  
 (2011 ADJUSTMENT)

MASTER PLAT

- ACTION 1) CONVEY 0.918 ACRES
- ACTION 2) CONVEY 2.420 ACRES



I CERTIFY THIS SURVEY TO BE CORRECT  
 TO THE BEST OF MY KNOWLEDGE.


*Donald C. Baker*

DONALD C. BAKER P.S. 6938  
 DATE: NOV. 1, 2022  
 FDB\KES  
 FILE NAME: WORK6\S-594-22\CNK




SCALE: 1"=100'

- STONE FOUND
- 5/8" REBAR FOUND
- UNLESS OTHERWISE NOTED
- 5/8" REBAR SET WITH I.D. CAP
- I.D. CAP MARKED "BAKER 6938"

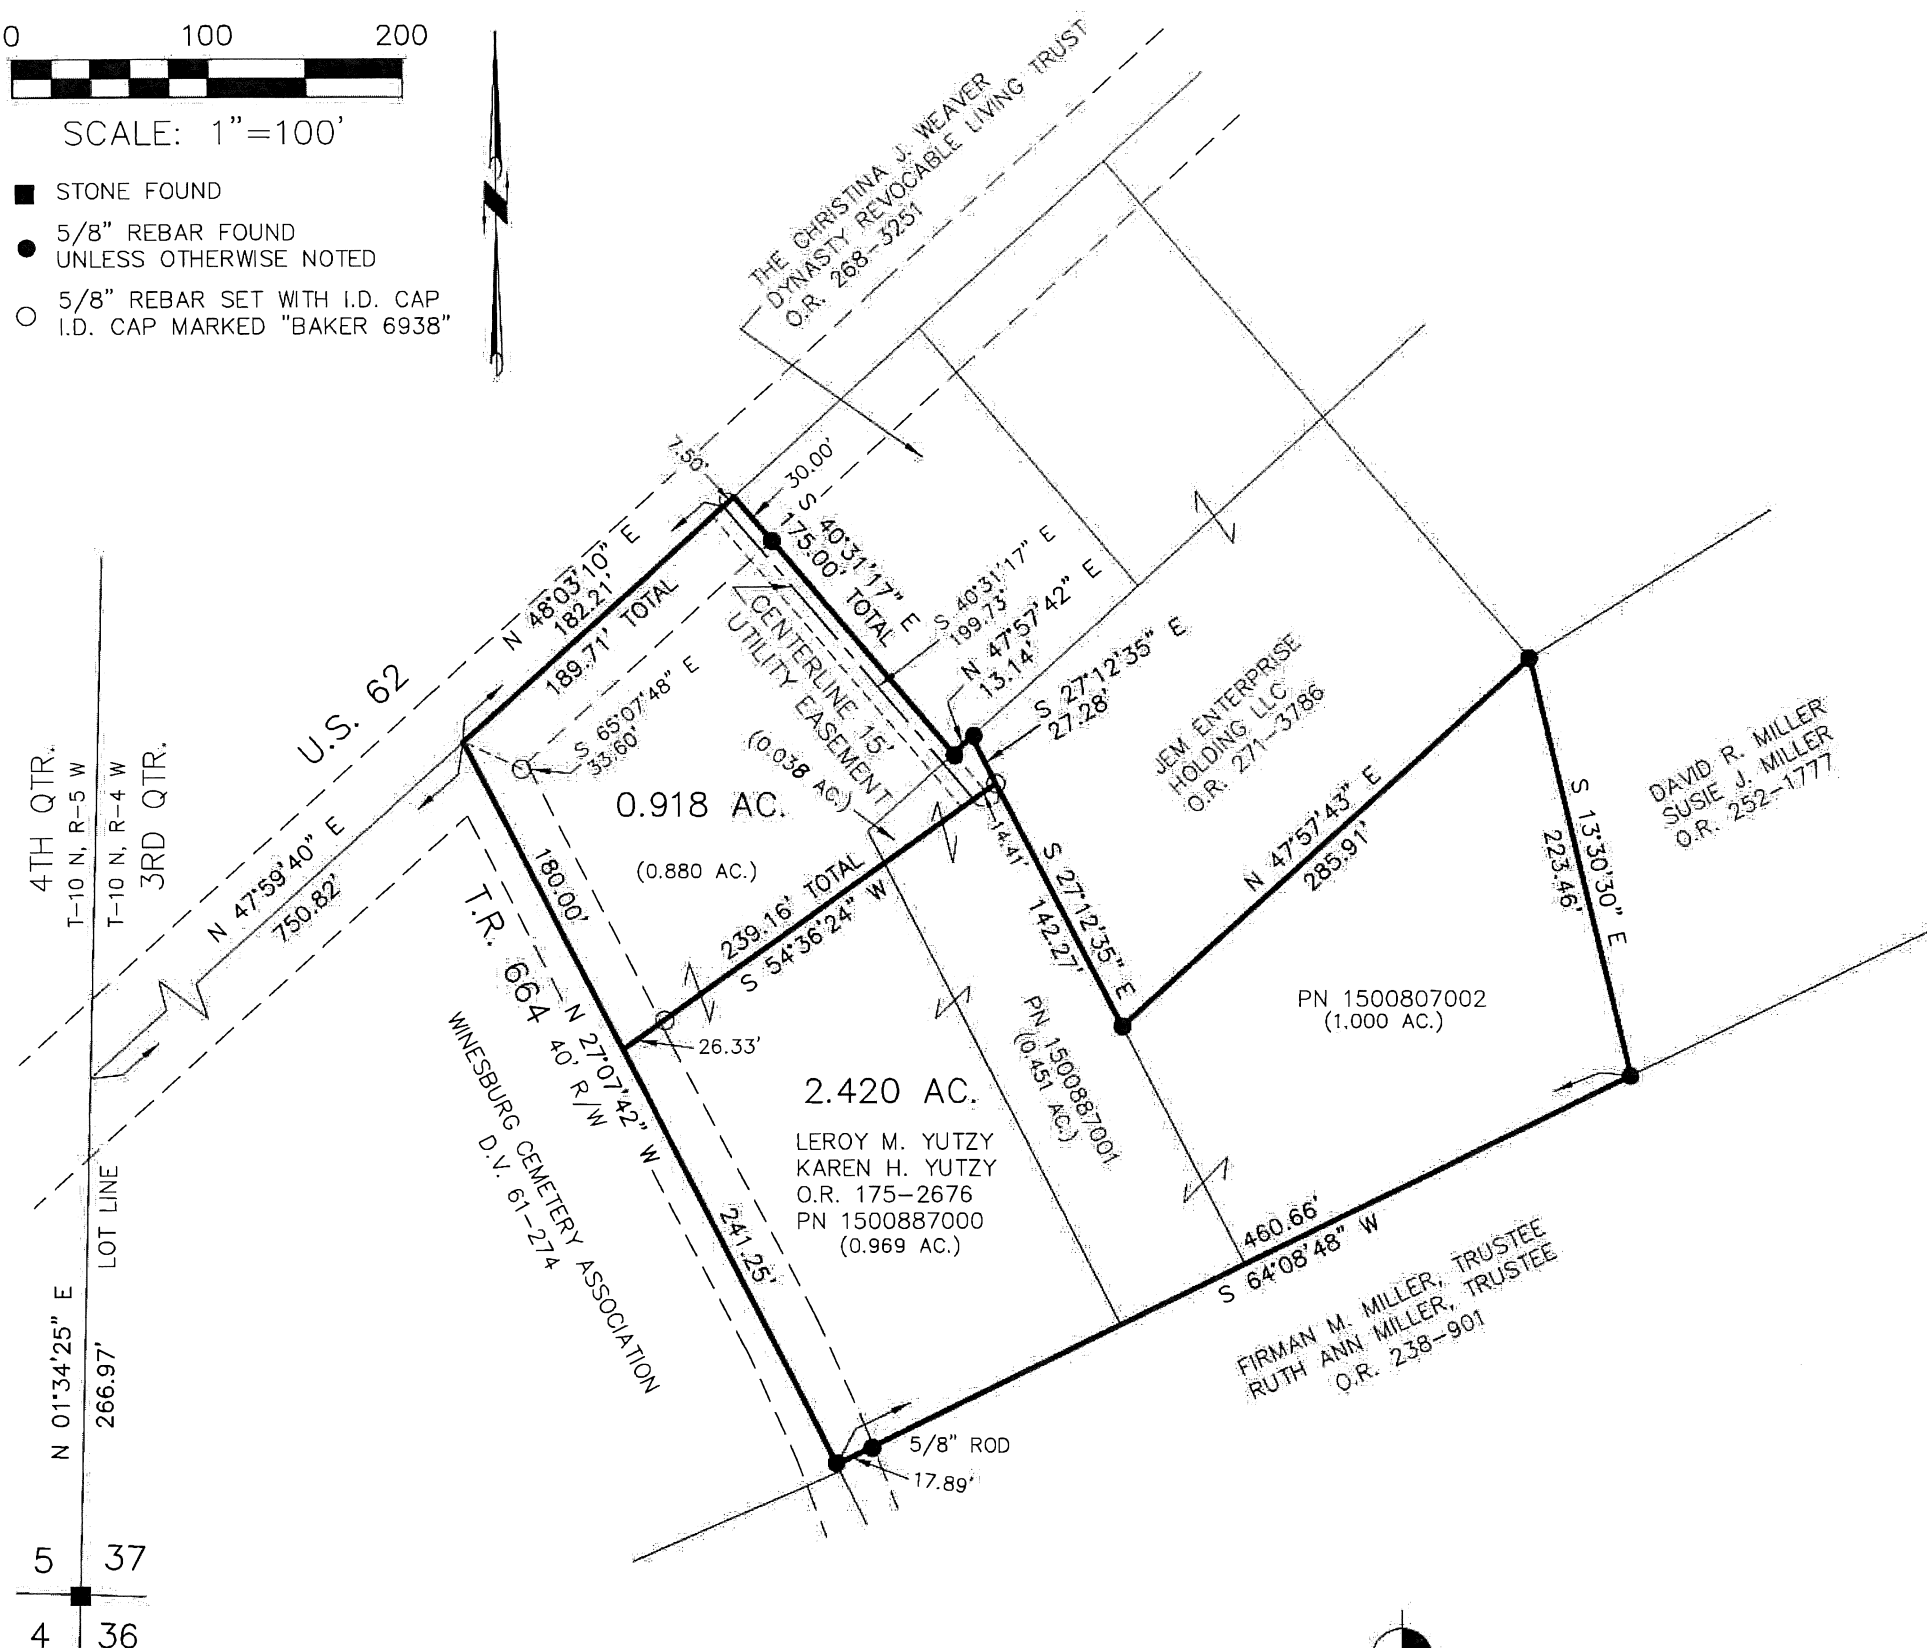

5 37  
 4 36

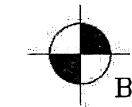

BAKER SURVEYING, LLC  
 138 N. CLAY STREET  
 MILLERSBURG, OHIO 44654  
 PH. 330-674-4788  
 EMAIL: bakersurveying@gmail.com

202200005837  
 B: 19 P: 4887  
 FILED FOR RECORD IN  
 HOLMES COUNTY, OH  
 ANITA HALL, COUNTY RECORDER  
 12/20/2022 02:17 PM  
 SMALL PLAT . 40.00  
 PAGES: 1

ORV 284 PG 480  
 ORV 284 PG 484

APPROVED FOR TRANSFER ONLY  
 NO SUBDIVISION PLAT REQUIRED  
 (O.R.C. 711.001 & 711.131)  
 Lot(s) not for building unless  
 approved by Board of Health  
 HOLMES CO. PLANNING COMMISSION  
 By AO Date 12/14/2022



**Plat Approved**  
 Holmes County Map Office  
 12/14/2022 BH