


**Salt Creek Township**  
**N.E. Qtr. Sec.35**  
**T-15 N; R-12 W**  
**Holmes County, Ohio**

SURVEYED FOR: David Miller  
 REFERENCES:

Deeds as shown  
 Plat Vol. 19 Page 4342  
 Plat Vol. 12 Page 783  
 Plat Vol. 10 Page 879  
 Plat Vol. 19 Page 2207  
 Plat Vol. 19 Page 1308  
 Plat Vol. 19 Page 1462

Basis of Bearing Grid North, Ohio State Plane  
 Coordinate System, North Zone, NAD 83

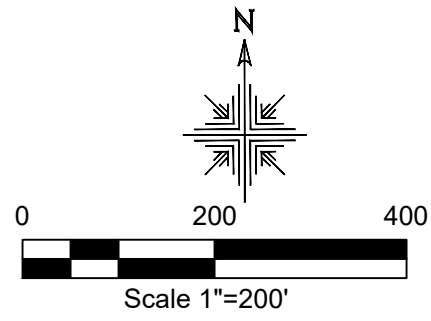


- 5/8" Rebar Found unless noted
- 3/4" Pipe Found
- 5/8" Capped Pin Found "Gasbarre"
- 5/8" Capped Pin Set "Galbraith"
- ▲ Railroad Spike Found
- Point



I certify this survey to be correct to the best of my knowledge.

*Caleb Jerome Galbraith*  
 Caleb Jerome Galbraith P.S. 8703  
 Date: November 29, 2022  
 Job ID: 22822-SC29

Pioneer Surveying & Services, LLC.  
 5434 Township Road 377  
 Millersburg, Ohio 44654  
 Phone: 330-231-0497  
 Email: caleb@pioneersurveyingandservices.com

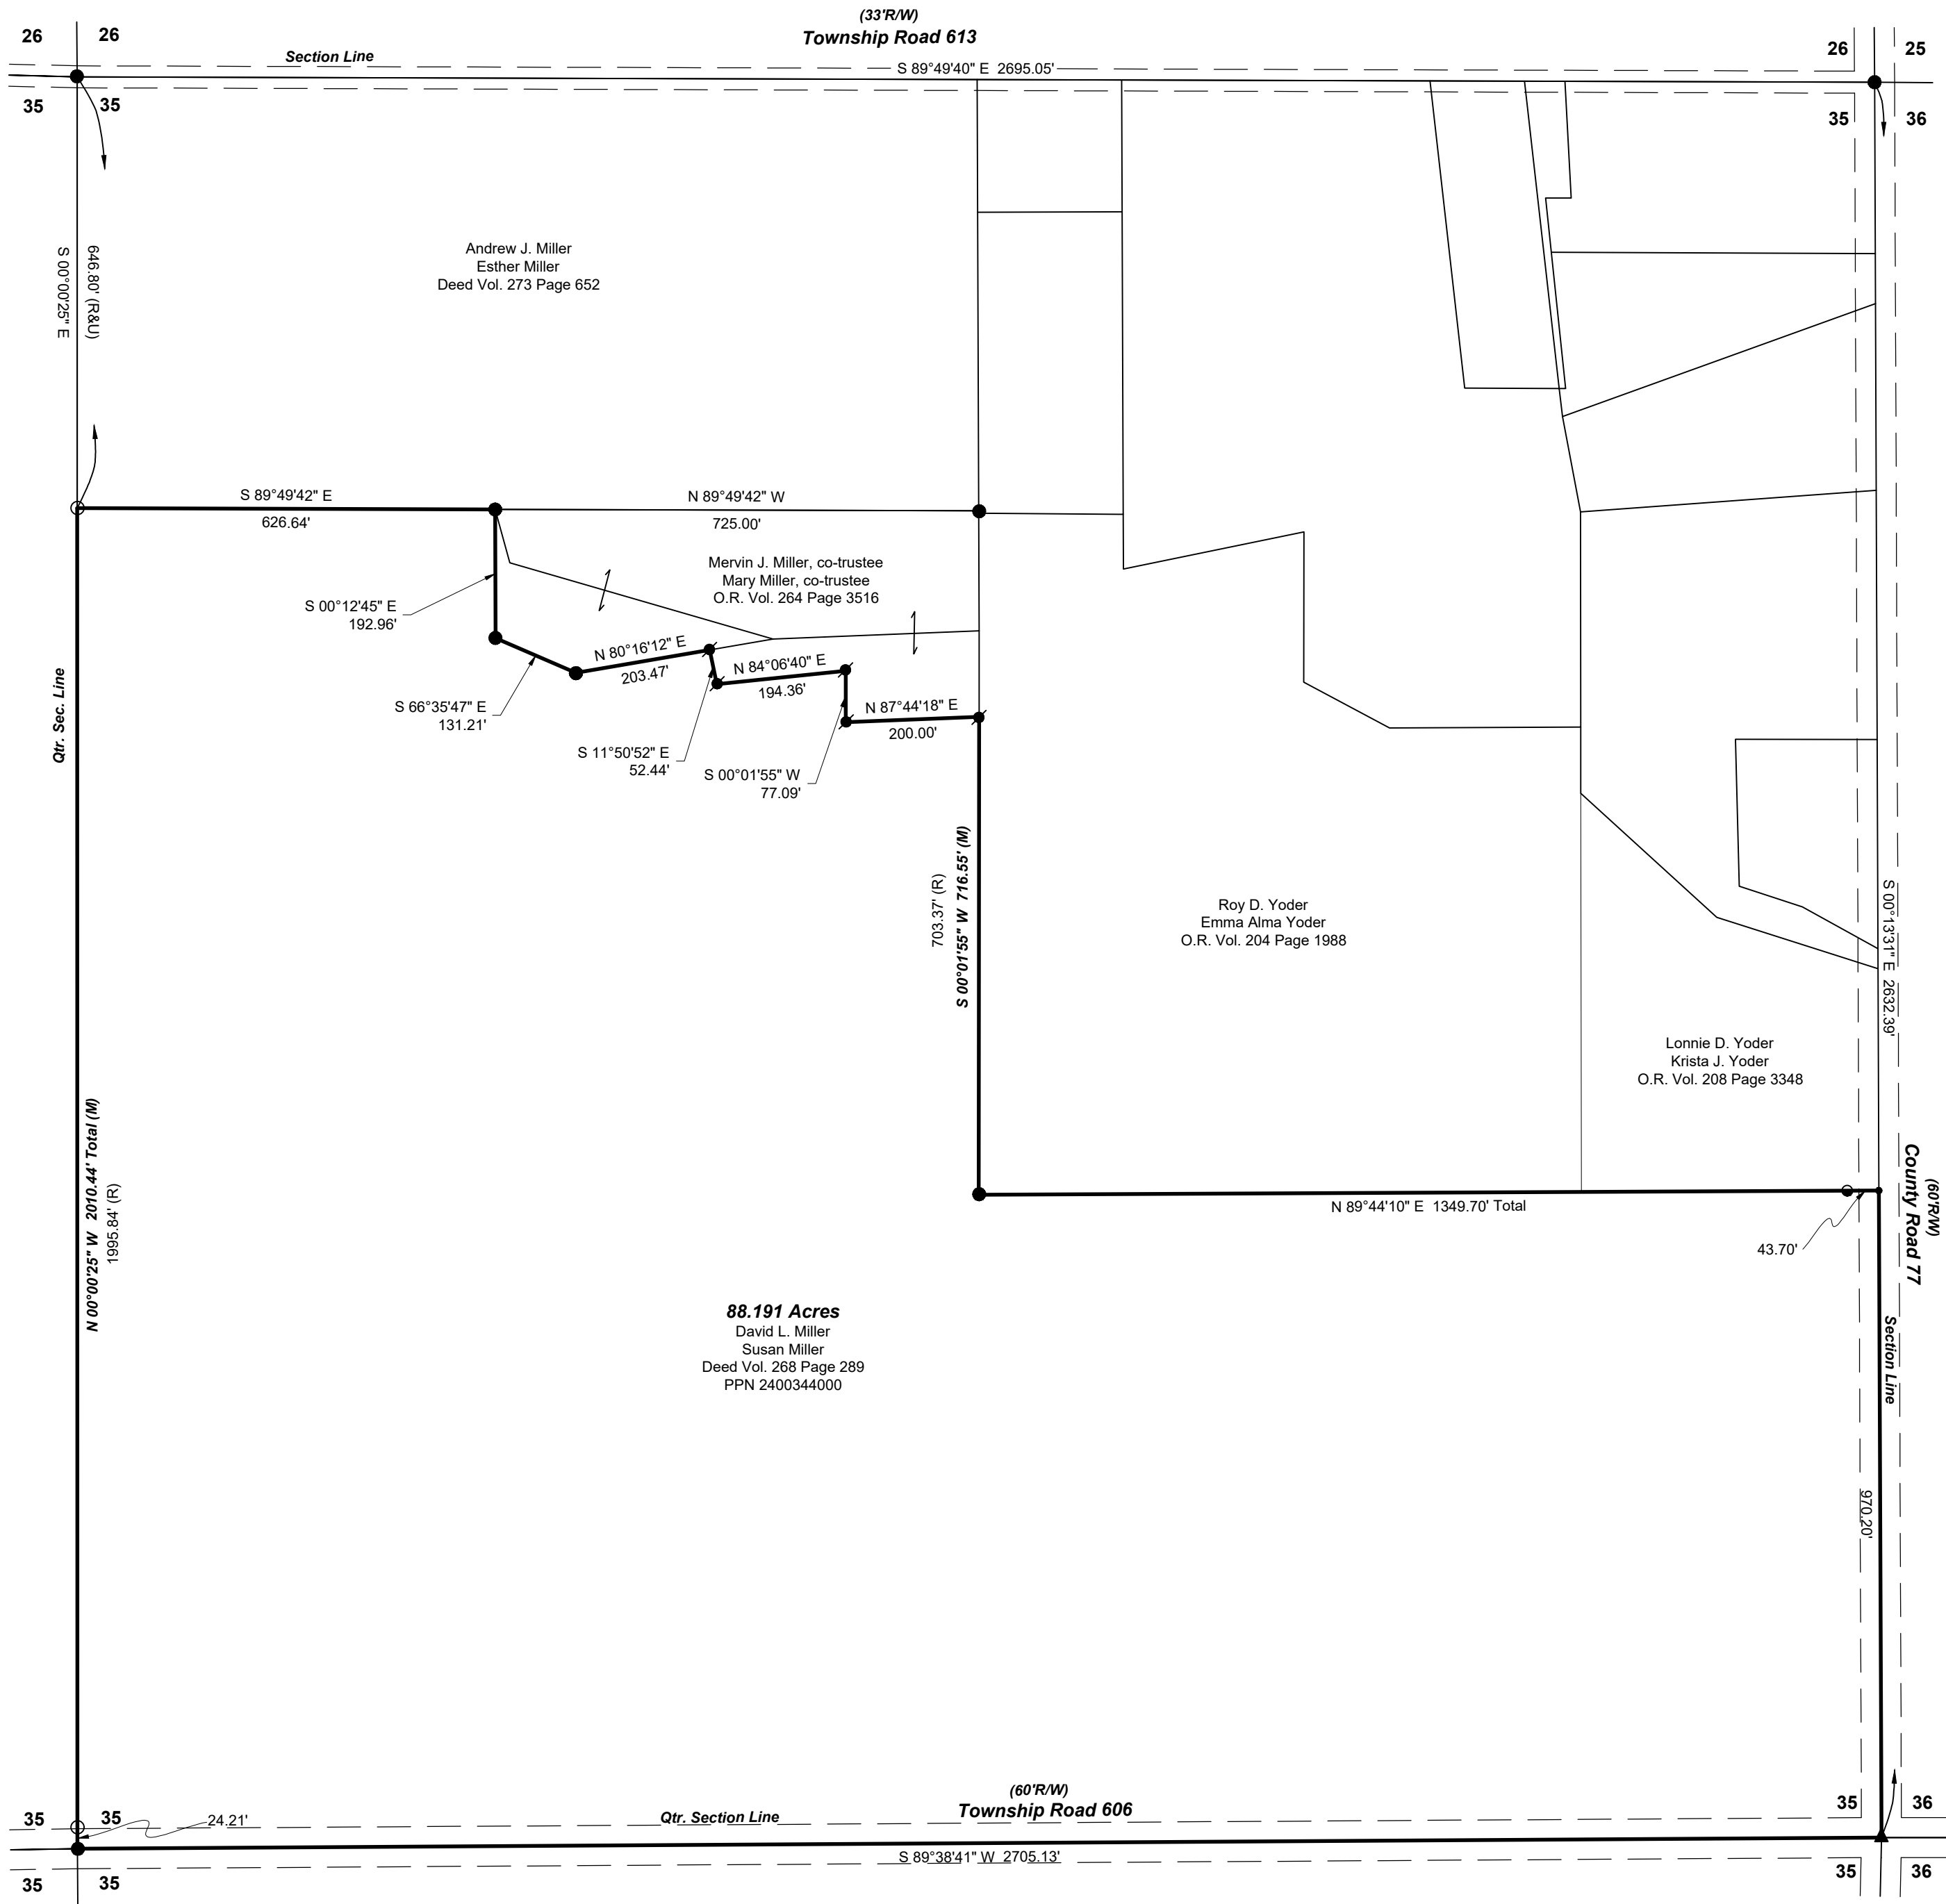

20230000098  
 B: 19 P: 4898  
 FILED FOR RECORD IN  
 HOLMES COUNTY, OH  
 ANITA HALL, COUNTY RECORDER  
 01/10/2023 09:51 AM  
 SMALL PLAT . 40.00  
 PAGES: 1

CRV 284 PG 1857

APPROVED FOR TRANSFER ONLY  
 NO SUBDIVISION PLAT REQUIRED  
 (O.R.C. 711.001 & 711.131)  
 Lot(s) not for building unless  
 approved by Board of Health  
 HOLMES CO. PLANNING COMMISSION  
 By TS Date 1/4/2023

**Plat Approved**  
 Holmes County Map Office  
12/15/2022 Rg/MM