


VILLAGE OF MILLERSBURG
 OUTLOTS 22, 35, & 36
 HARDY TOWNSHIP
 1ST QTR., LOT 46
 T-9 N; R-7 W
 HOLMES COUNTY, OHIO

SURVEYED FOR: ATTORNEY BLAIR BOWER

20230000819
 B: 19 P: 4949
 FILED FOR RECORD IN
 HOLMES COUNTY, OH
 ANITA HALL, COUNTY RECORDER
 02/28/2023 11:57 AM
 SMALL PLAT . 40.00
 PAGES: 1

ORV 284 Pg 539B

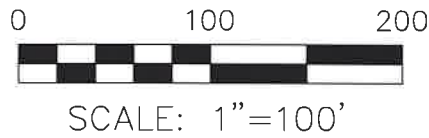

- 5/8" REBAR FOUND UNLESS OTHERWISE NOTED
- DRILL HOLE WITH CROWS FOOT SET IN CONCRETE DRIVE
- 5/8" REBAR SET WITH I.D. CAP I.D. CAP MARKED "BAKER SURVEYING LLC"

REFERENCES

- O.R. VOL. 30 PAGE 538
- O.R. VOL. 278 PAGE 4525
- PLAT VOL. 11 PAGE 175
- PLAT VOL. 19 PAGE 1984
- PLAT VOL. 19 PAGE 3571


BASIS OF BEARINGS FROM OHIO STATE PLANE
 COORDINATE SYSTEM, NORTH ZONE,
 N.A.D. 83, 2011 ADJUSTMENT



I CERTIFY THIS SURVEY TO BE CORRECT
 TO THE BEST OF MY KNOWLEDGE.

AL
 AARON L. GERBER P.S. 8379
 DATE: DEC. 23, 2022
 ALG\GRB
 FILE NAME: WORK5\S-2-23\CNK

BAKER SURVEYING, LLC
 138 N. CLAY STREET
 MILLERSBURG, OHIO 44654
 PH. 330-674-4788
 EMAIL: bakersurveying@gmail.com

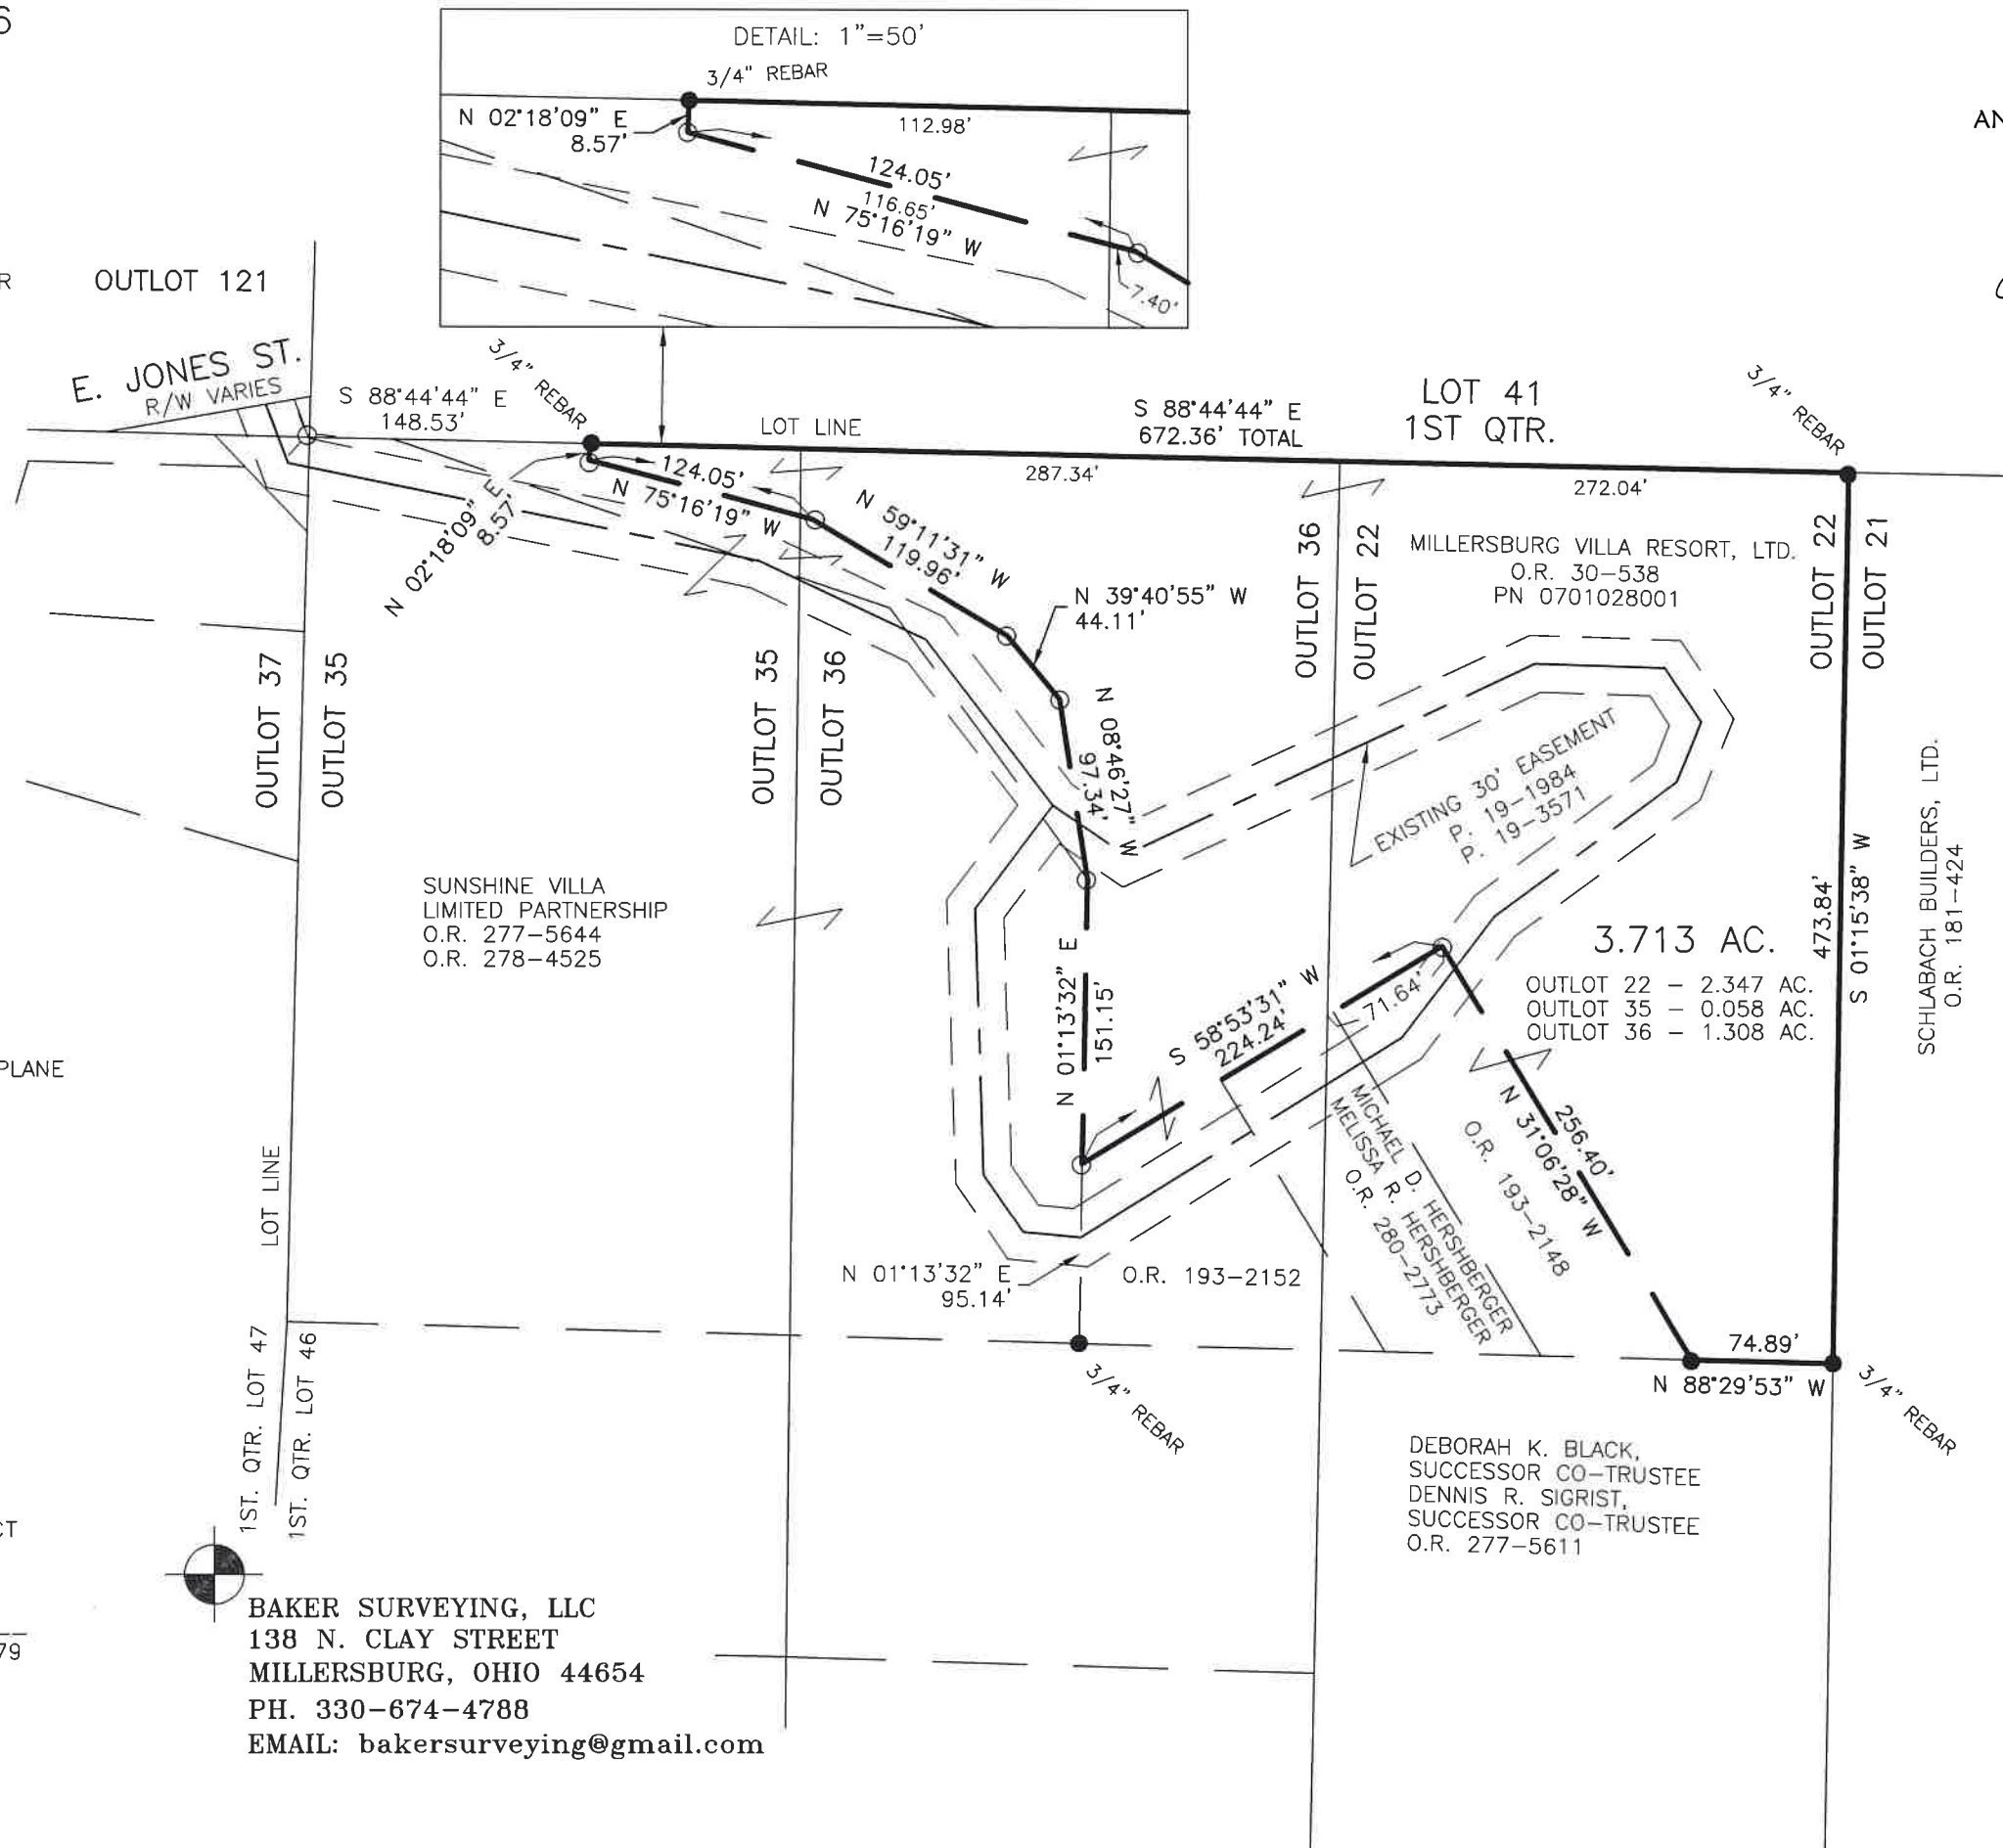

APPROVED FOR TRANSFER ONLY
 NO SUBDIVISION PLAT REQUIRED
 (O.R.C. 711.001 & 711.131)
 Lot(s) not for building unless
 approved by Board of Health
 HOLMES CO. PLANNING COMMISSION
 By TS Date 1/20/2023



Plat Approved
 Holmes County Map Office
 1/20/2023 BH