

- STONE FOUND
- ▲ R.R. SPIKE FOUND
- 5/8" REBAR FOUND
UNLESS OTHERWISE NOTED
- △ DRILL HOLE SET
- 5/8" REBAR SET WITH I.D. CAP
I.D. CAP MARKED "BAKER SURVEYING LLC"

BASIS OF BEARINGS FROM
OHIO STATE PLANE COORDINATE
SYSTEM, NORTH ZONE, N.A.D. 83,
2011 ADJUSTMENT

REFERENCES

- DEED VOL. 241 PAGE 767
- O.R. VOL. 256 PAGE 1940
- PLAT VOL. 2 PAGE 411
- PLAT VOL. 19 PAGE 820
- PLAT VOL. 19 PAGE 4592
- PLAT VOL. 19 PAGE 4747


BERLIN TOWNSHIP
S.E. QTR. SECTION 6
T-9 N; R-5 W
HOLMES COUNTY, OHIO

SURVEYED FOR: JR. MILLER

202300002851

B: 19 P: 5043
FILED FOR RECORD IN
HOLMES COUNTY, OH
ANITA HALL, COUNTY RECORDER
07/18/2023 11:18 AM
SMALL PLAT . 40.00
PAGES: 1

ORV 286 Pg 1074
ORV 286 Pg 1077

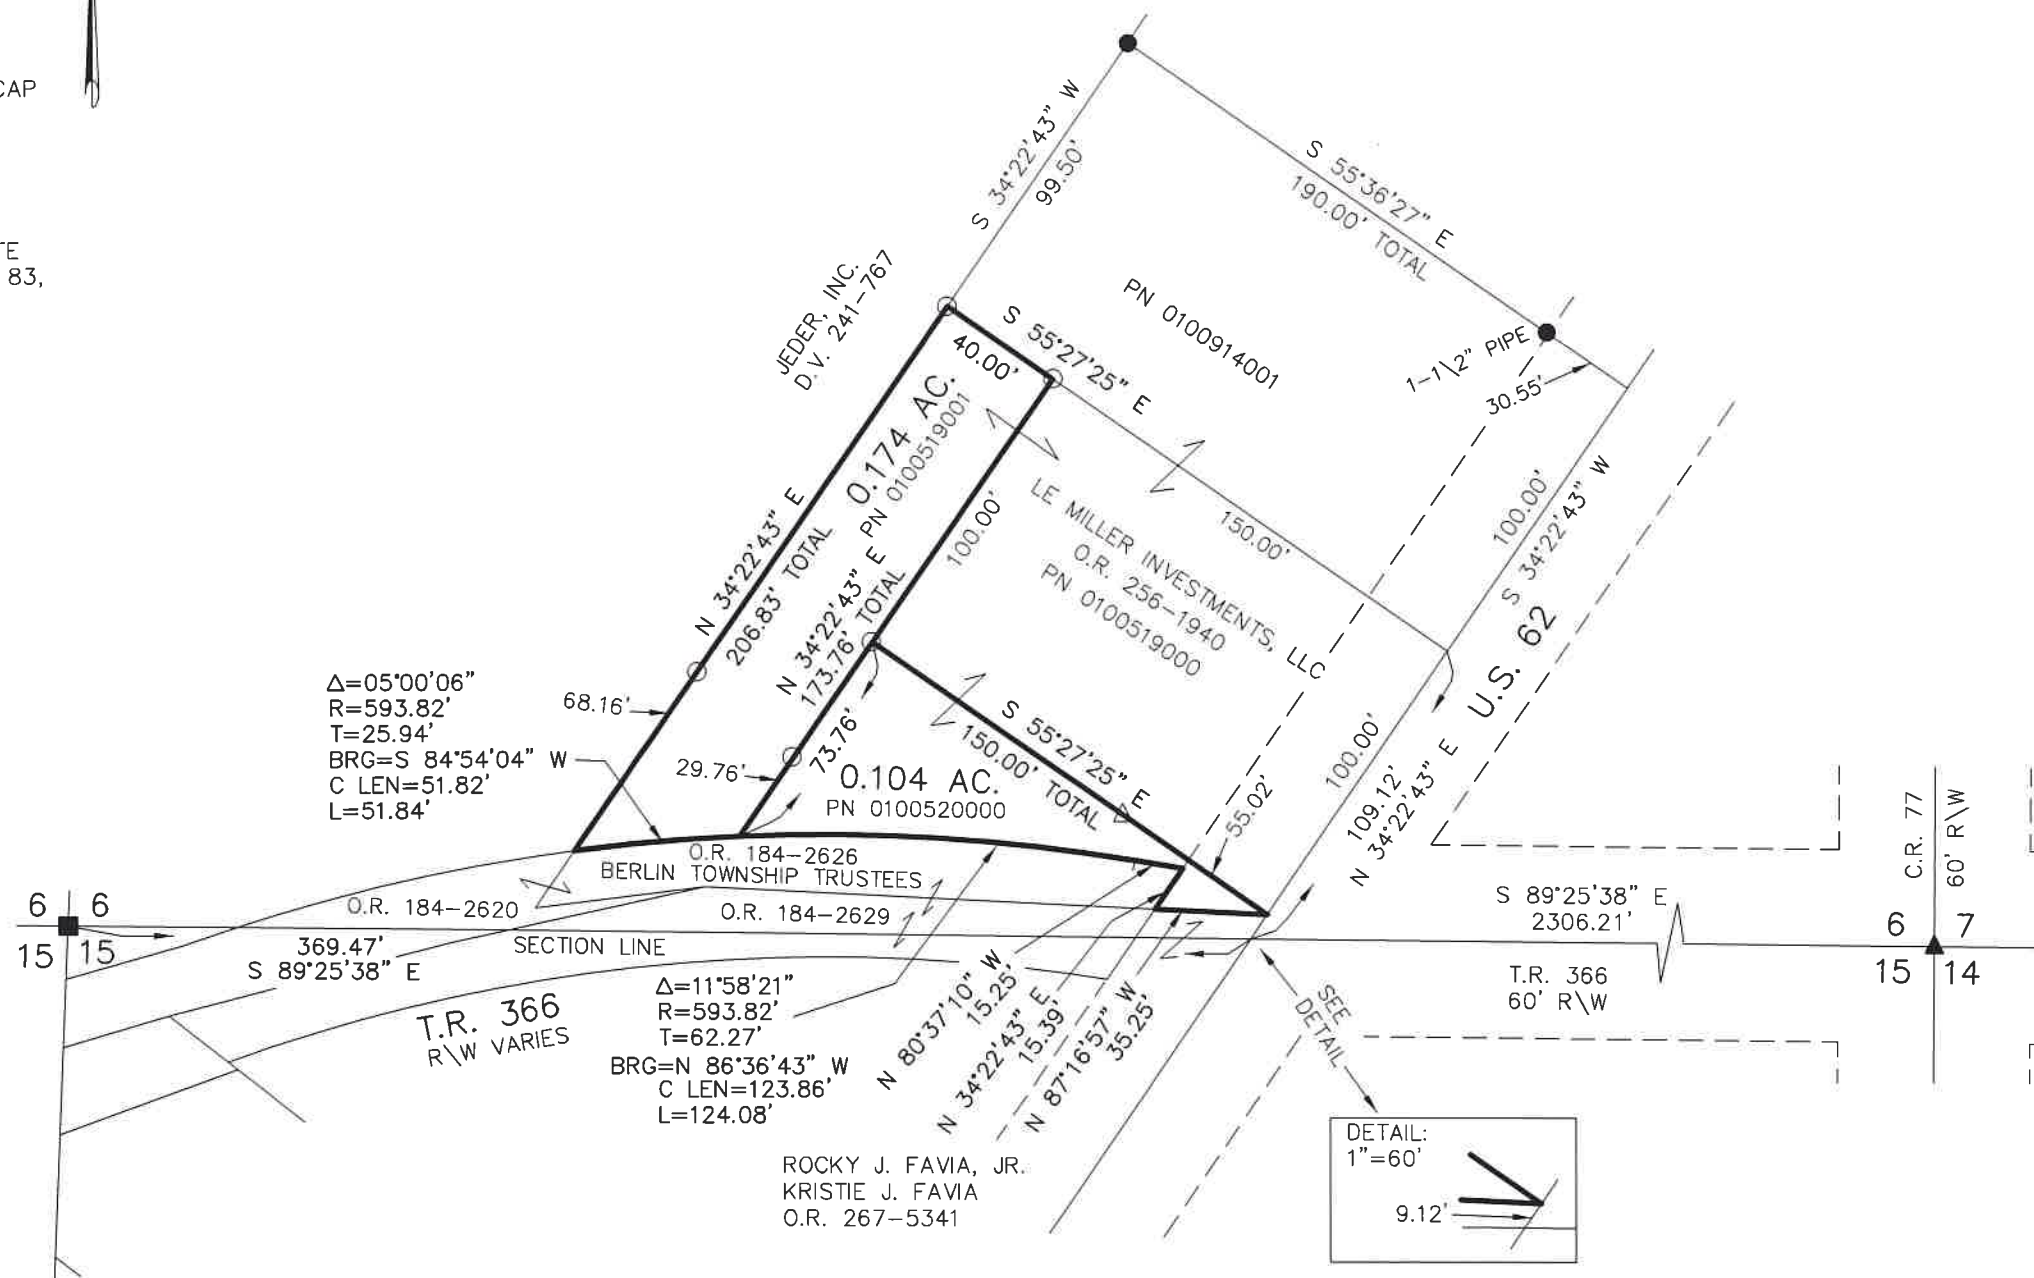

I CERTIFY THIS SURVEY TO BE CORRECT
TO THE BEST OF MY KNOWLEDGE.

AL
AARON L. GERBER P.S. 8379

DATE: JUNE 29, 2023
KES\LCS
FILE NAME: WORK6\S-361-23



BAKER SURVEYING, LLC
138 N. CLAY STREET
MILLERSBURG, OHIO 44654
PH. 330-674-4788
EMAIL: bakersurveying@gmail.com

APPROVED FOR TRANSFER ONLY
NO SUBDIVISION PLAT REQUIRED
(O.R.C. 711.001 & 711.131)
Lot(s) not for building unless
approved by Board of Health
HOLMES CO. PLANNING COMMISSION
By TS Date 7/12/2023



Plat Approved
Holmes County Map Office
7/12/2023 MM