

**Killbuck Township
N.W. Qtr. Section 14
T-8 N; R-7 W
Holmes County, Ohio**

SURVEYED FOR: Sue Fox



REFERENCES:

Deeds as shown

- Plat Vol. 11 Page 105
- Plat Vol. 11 Page 102
- Plat Vol. 19 Page 3593
- Plat Vol. 19 Page 4120

- 3/4" Pipe Found
- 5/8" Capped Pin Set "Galbraith"
- Point


Basis of Bearing Grid North, Ohio State Plane Coordinate System, North Zone, NAD 83

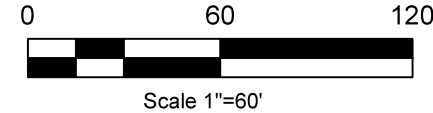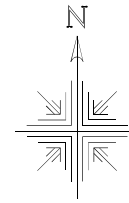

202300002903

B: 19 P: 5047
FILED FOR RECORD IN
HOLMES COUNTY, OH
ANITA HALL, COUNTY RECORDER
07/20/2023 11:15 AM
SMALL PLAT . 40.00
PAGES: 1

ORV 286 Pg 1339

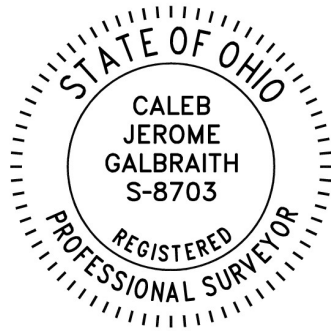


I certify this survey to be correct to the best of my knowledge.

Caleb Galbraith

Caleb Jerome Galbraith P.S. 8703
Date: April 18, 2023
Job ID: 8423-H19

Pioneer Surveying & Services, LLC.
5434 Township Road 377
Millersburg, Ohio 44654
Phone: 330-231-0497
Email: caleb@pioneersurveyingandservices.com

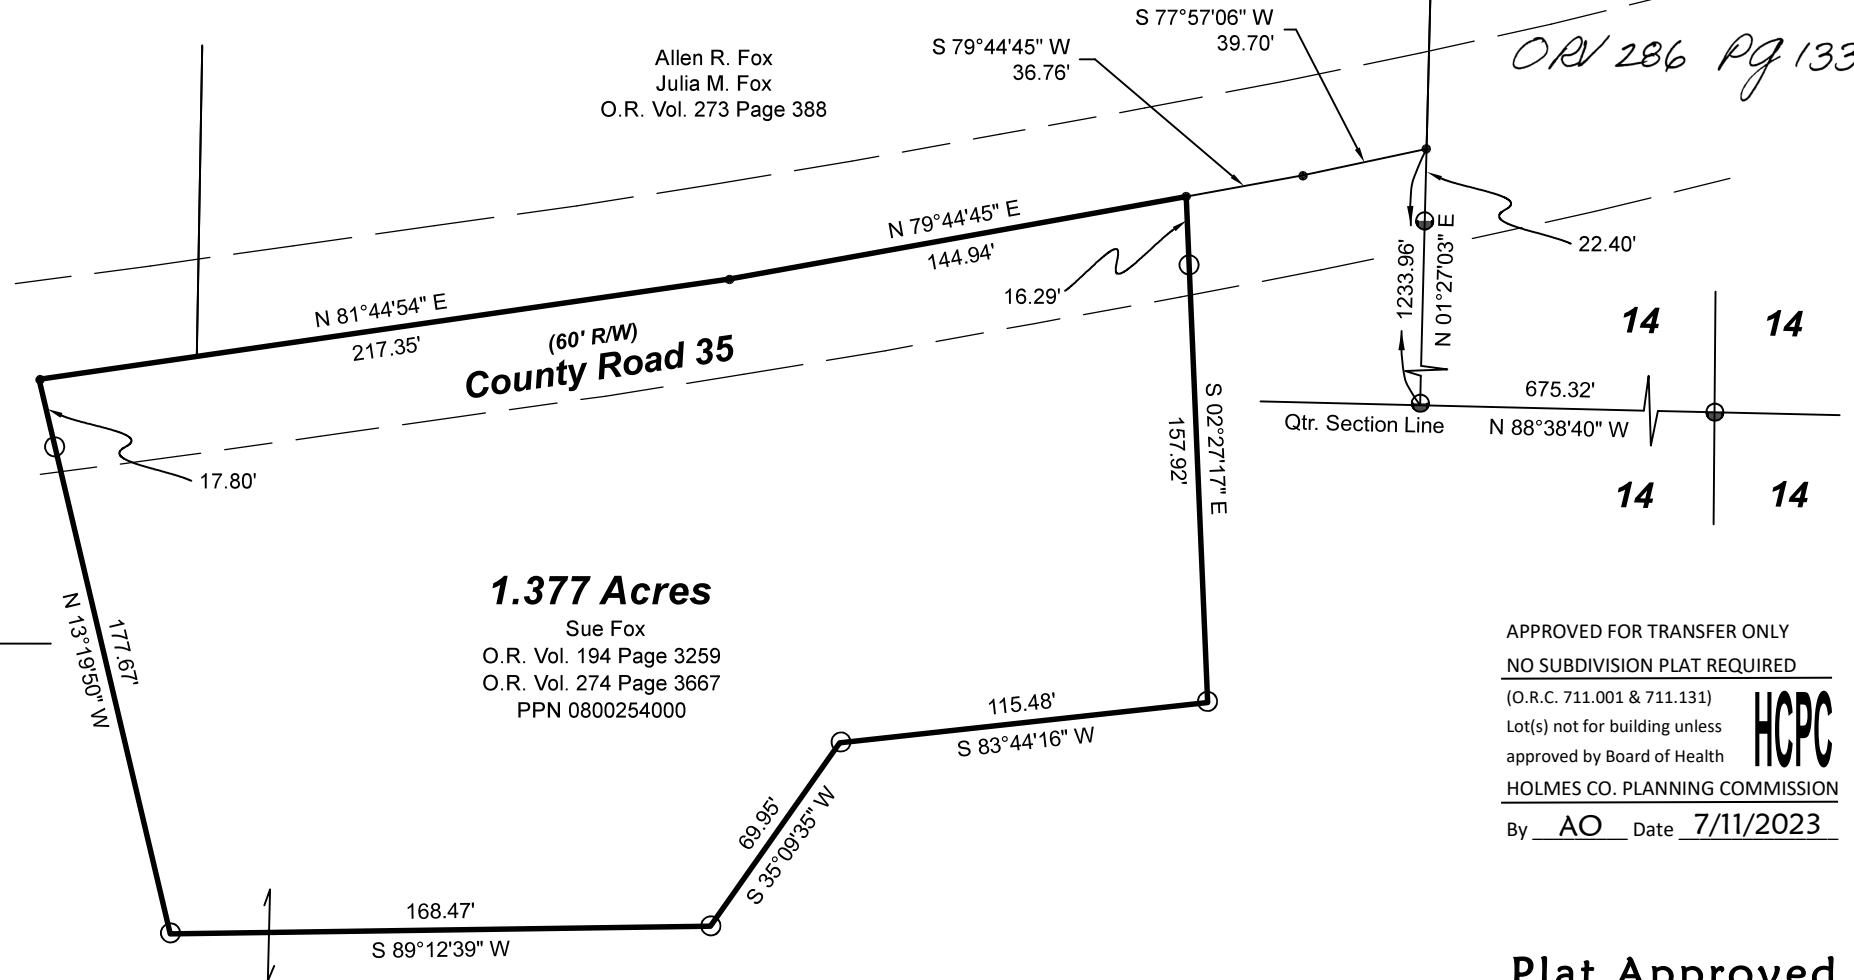

1.377 Acres

Sue Fox
O.R. Vol. 194 Page 3259
O.R. Vol. 274 Page 3667
PPN 0800254000

APPROVED FOR TRANSFER ONLY
NO SUBDIVISION PLAT REQUIRED
(O.R.C. 711.001 & 711.131)
Lot(s) not for building unless approved by Board of Health
HOLMES CO. PLANNING COMMISSION
By AO Date 7/11/2023



Plat Approved

Holmes County Map Office

6/5/2023 MM