


VILLAGE OF MILLERSBURG
 HARDY TOWNSHIP
 S.W. QTR. SECTION 11
 T-9 N; R-7 W
 HOLMES COUNTY, OHIO

202300003088

B: 19 P: 5054
 FILED FOR RECORD IN
 HOLMES COUNTY, OH
 ANITA HALL, COUNTY RECORDER
 08/01/2023 02:06 PM
 SMALL PLAT . 40.00
 PAGES: 1

ORV 286 Pg 2263

SURVEYED FOR: KAUFMAN REALTY

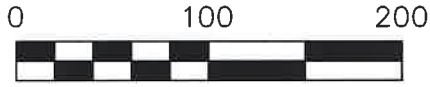


SCALE: 1"=100'

- 5/8" REBAR FOUND UNLESS OTHERWISE NOTED
- 5/8" REBAR SET WITH I.D. CAP I.D. CAP MARKED "BAKER SURVEYING LLC"

BASIS OF BEARINGS FROM OHIO STATE PLANE COORDINATE SYSTEM, NORTH ZONE, N.A.D. 83, 2011 ADJUSTMENT

REFERENCES


- O.R. VOL. 277 PAGE 7714
- PLAT VOL. 15 PAGE 48
- PLAT VOL. 2 PAGE 109
- PLAT VOL. 15 PAGE 93
- PLAT VOL. 19 PAGE 3310
- PLAT VOL. 19 PAGE 4089
- PLAT VOL. 3 PAGE 18
- PLAT VOL. 16 PAGE 30

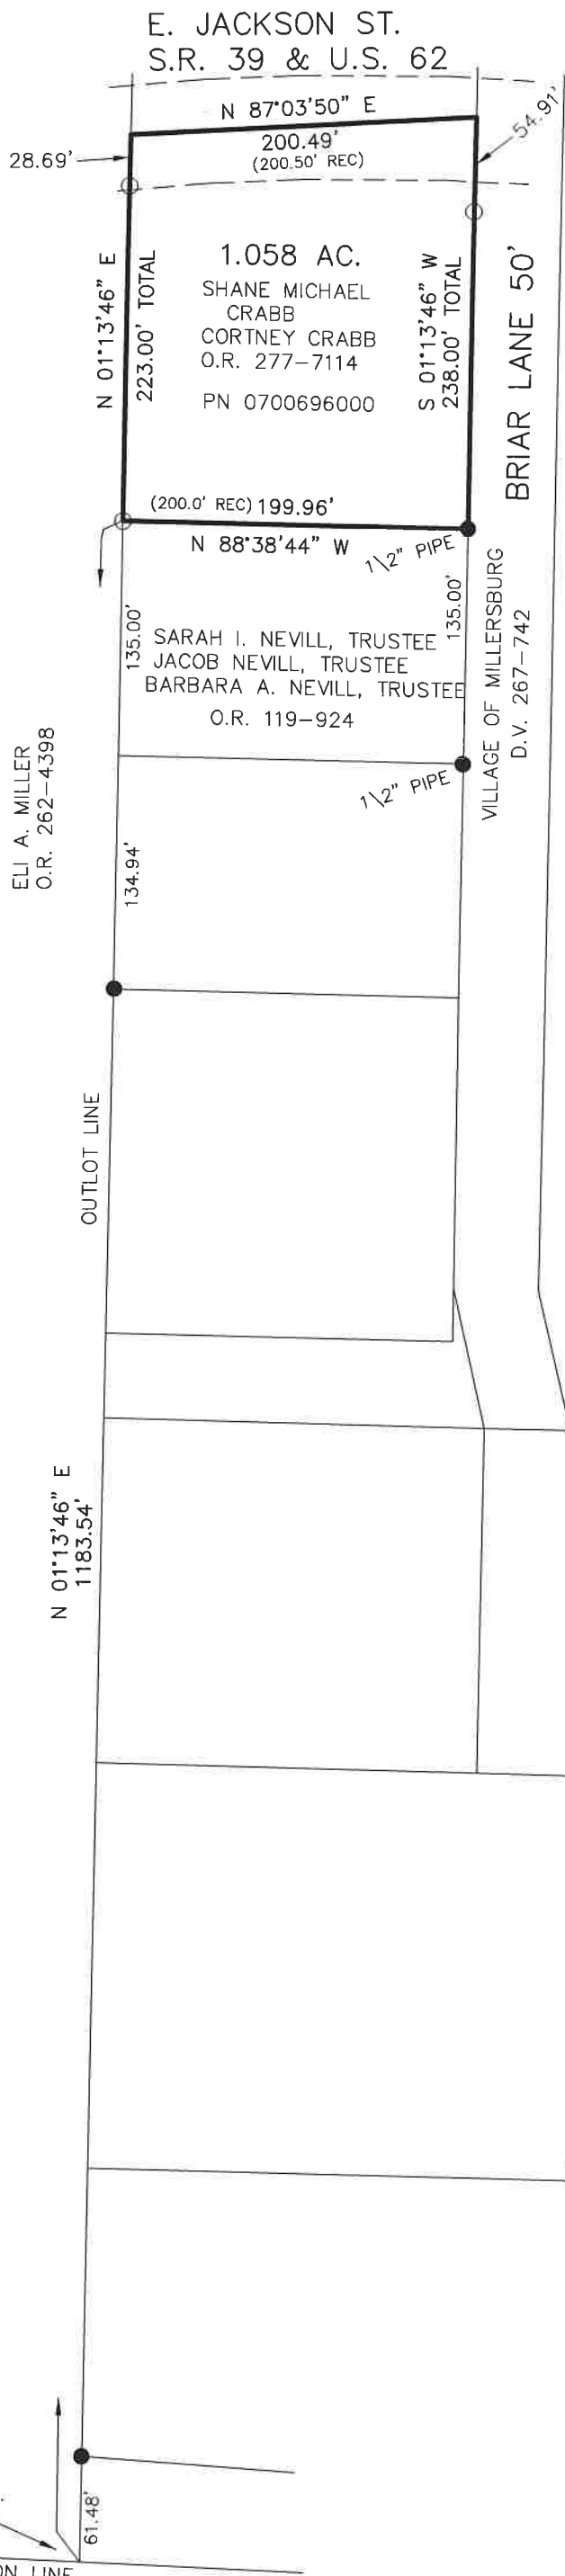


I CERTIFY THIS SURVEY TO BE CORRECT TO THE BEST OF MY KNOWLEDGE.

Donald C. Baker
 DONALD C. BAKER P.S. 6938

DATE: JULY 24, 2023
 TAB\GRB
 FILE NAME: WORK6\S-407-23

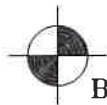

BAKER SURVEYING, LLC
 138 N. CLAY STREET
 MILLERSBURG, OHIO 44654
 PH. 330-674-4788
 EMAIL: bakersurveying@gmail.com

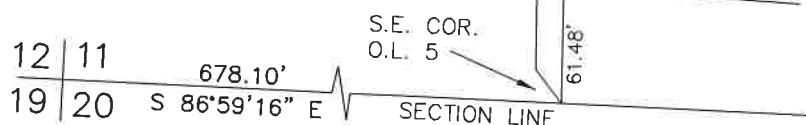

APPROVED FOR TRANSFER ONLY
 NO SUBDIVISION PLAT REQUIRED
 (O.R.C. 711.001 & 711.131)
 Lot(s) not for building unless approved by Board of Health
 HOLMES CO. PLANNING COMMISSION
 By AO Date 7/28/2023



Plat Approved
 Holmes County Map Office
7/28/2023 MM