



SCALE: 1"=200'

- STONE FOUND
- 5/8" REBAR FOUND UNLESS OTHERWISE NOTED
- 5/8" REBAR SET WITH I.D. CAP I.D. CAP MARKED "BAKER SURVEYING LLC"



MECHANIC TOWNSHIP
S.E. QTR. SECTION 10
T-8 N; R-7 W
HOLMES COUNTY, OHIO

SURVEYED FOR: WILLIAM & ANNA CASEY

202300003219

B: 19 P: 5062
FILED FOR RECORD IN
HOLMES COUNTY, OH
ANITA HALL, COUNTY RECORDER
08/10/2023 11:55 AM
SMALL PLAT . 40.00
PAGES: 1

ORV 286 Pg 2906

REFERENCES


- DEED VOL. 165 PAGE 371
- DEED VOL. 252 PAGE 656
- O.R. VOL. 257 PAGE 216
- PLAT VOL. 19 PAGE 3017
- PLAT VOL. 5 PAGE 91

BASIS OF BEARINGS FROM OHIO STATE PLANE
COORDINATE SYSTEM, NORTH ZONE,
N.A.D. 83, 2011 ADJUSTMENT



I CERTIFY THIS SURVEY TO BE CORRECT
TO THE BEST OF MY KNOWLEDGE.

AL
AARON L. GERBER P.S. 8379
DATE: JUNE 5, 2023
TAB\GRB
FILE NAME: WORK5\S-302A-23\CNK

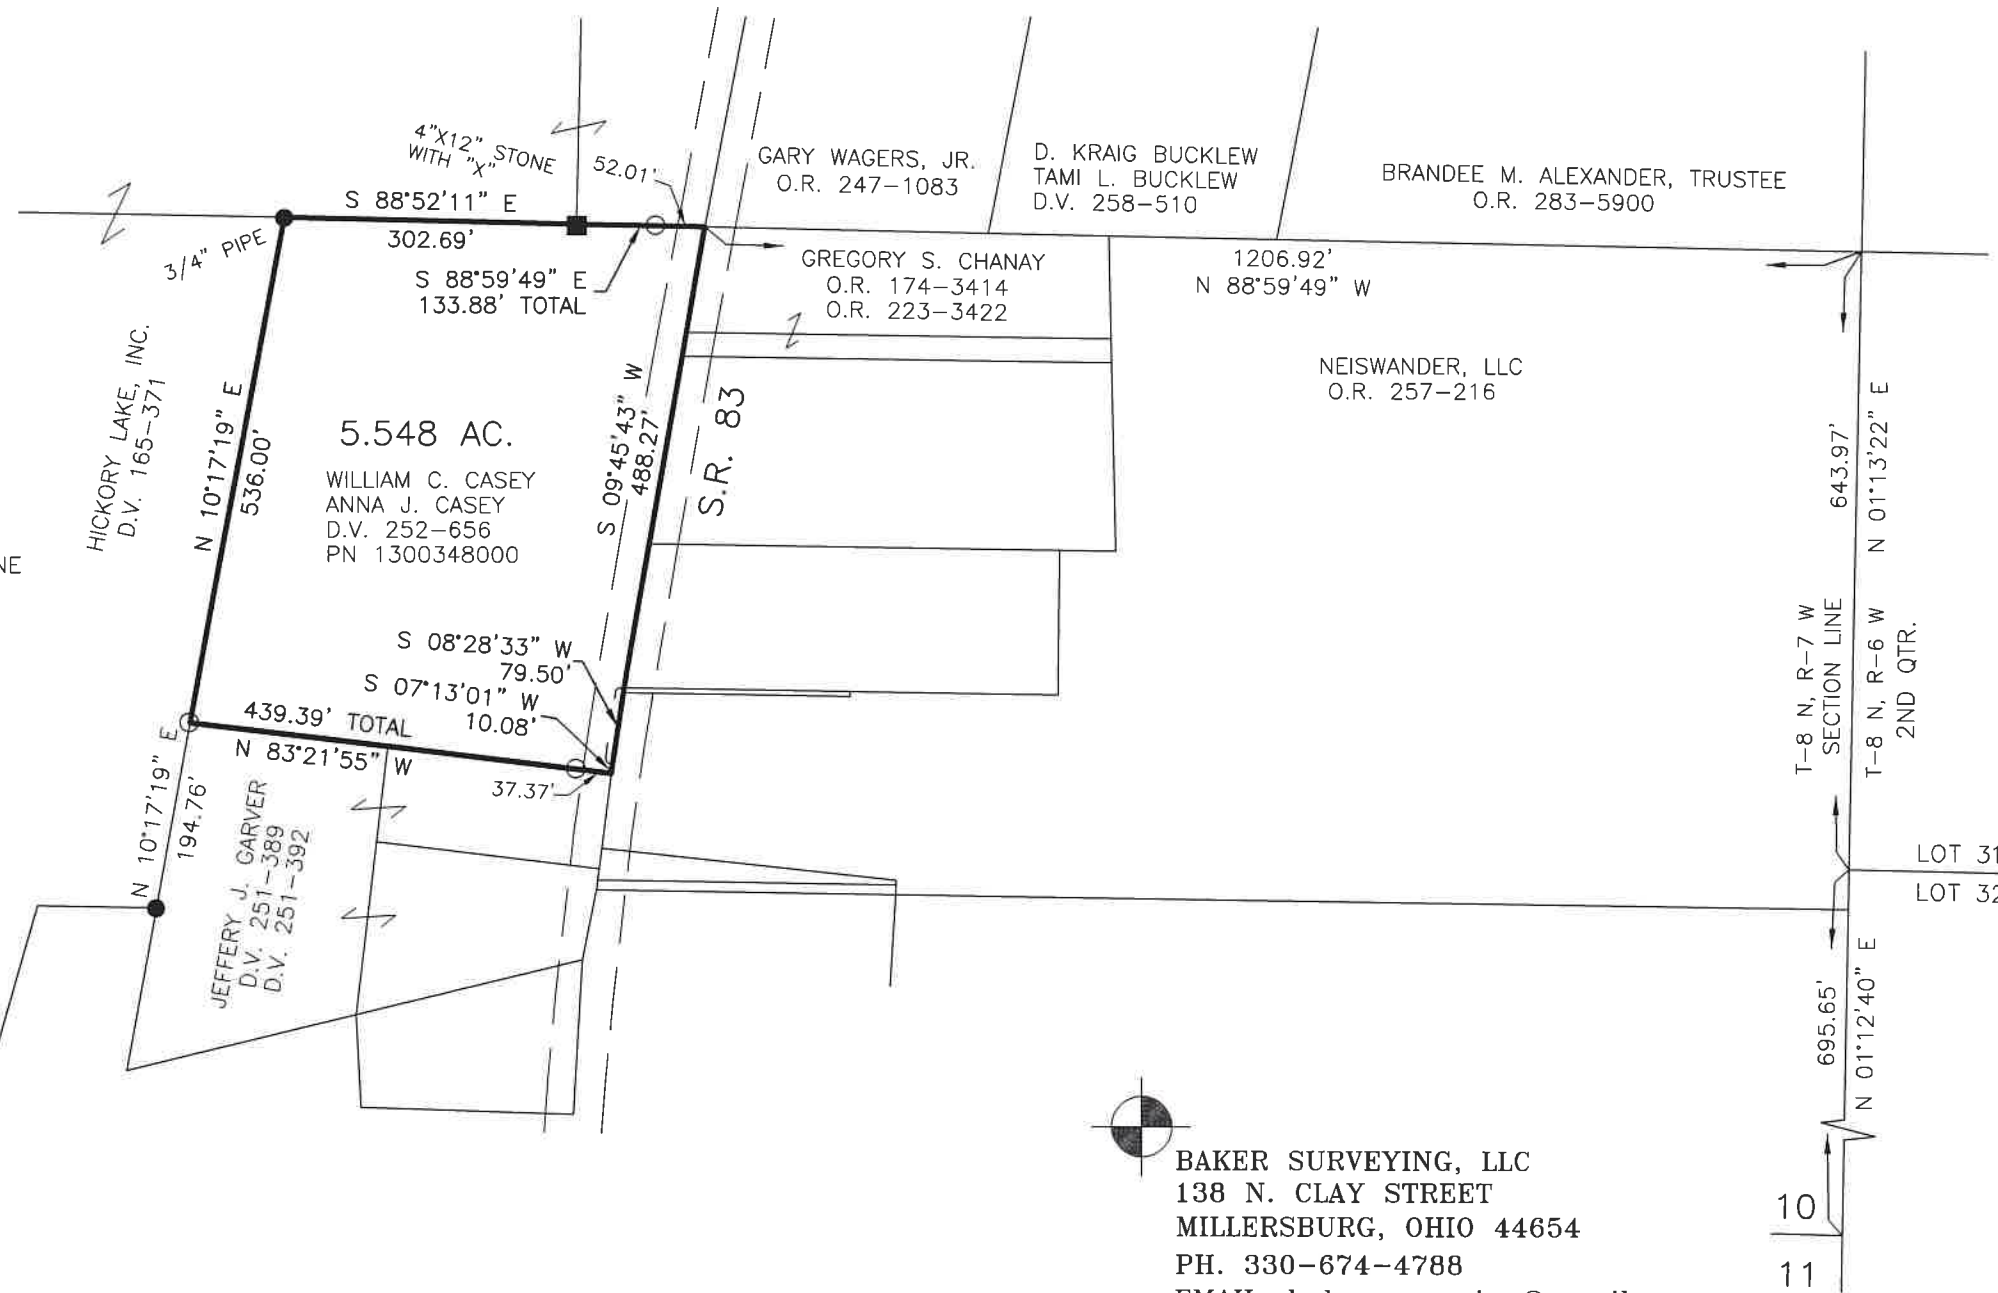

BAKER SURVEYING, LLC
138 N. CLAY STREET
MILLERSBURG, OHIO 44654
PH. 330-674-4788
EMAIL: bakersurveying@gmail.com

APPROVED FOR TRANSFER ONLY
NO SUBDIVISION PLAT REQUIRED
(O.R.C. 711.001 & 711.131)
Lot(s) not for building unless
approved by Board of Health
HOLMES CO. PLANNING COMMISSION
By TS Date 8/3/2023



Plat Approved
Holmes County Map Office
8/2/2023 MM