

MECHANIC TOWNSHIP
2ND QTR., LOT 28
T-8 N; R-6 W
HOLMES COUNTY, OHIO

SURVEYED FOR: HOLMES COUNTY ENGINEER

0 60 120



SCALE: 1"=60'

- 5/8" REBAR FOUND UNLESS OTHERWISE NOTED
- 5/8" REBAR SET WITH I.D. CAP I.D. CAP MARKED "BAKER SURVEYING LLC"

REFERENCES

O.R. VOL. 41 PAGE 715
O.R. VOL. 277 PAGE 5117
PLAT VOL. 8 PAGE 171
PLAT VOL. 19 PAGE 100

BASIS OF BEARINGS FROM OHIO STATE PLANE
COORDINATE SYSTEM, NORTH ZONE,
N.A.D. 83, 2011 ADJUSTMENT

APPROVED AND ACCEPTED THIS 14th DAY OF August 2023,
BY RESOLUTION NO. 08-14-23-1, WHEREIN THE PORTIONS OF
TOWNSHIP ROAD 132 AS SHOWN HEREON AND DESCRIBED IN EXHIBIT
A OF SAID RESOLUTION ARE HEREBY VACATED BY THE
COMMISSIONERS OF HOLMES COUNTY, OHIO.

Joe Miller DATE 08-14-2023

APPROVED AND ACCEPTED THIS 14th DAY OF August 2023,
BY RESOLUTION NO. 08-14-23-1, WHEREIN THE PORTIONS OF
TOWNSHIP ROAD 132 AS SHOWN HEREON AND DESCRIBED IN EXHIBIT
A OF SAID RESOLUTION ARE HEREBY RELOCATED AND
DEDICATED FOR PUBLIC USE AS A PERPETUAL EASEMENT FOR HIGHWAY
PURPOSES BY THE COMMISSIONERS OF HOLMES COUNTY, OHIO.

Joe Miller DATE 08-14-2023

T.R. 132 RELOCATION SURVEY

202300003373


B: 19 P: 5073
FILED FOR RECORD IN
HOLMES COUNTY, OH
ANITA HALL, COUNTY RECORDER
08/21/2023 03:09 PM
CNTY MD PLT . 0.00
PAGES: 1

ORV 286 Pg 3598

MASTER PLAT

THE PURPOSE OF THIS SURVEY

- ACTION 1) VACATE EXISTING T.R. 132 RIGHT-OF-WAY
ACTION 2) RELOCATE AND DEDICATE T.R. 132 RIGHT-OF-WAY AS SHOWN ON PLAT

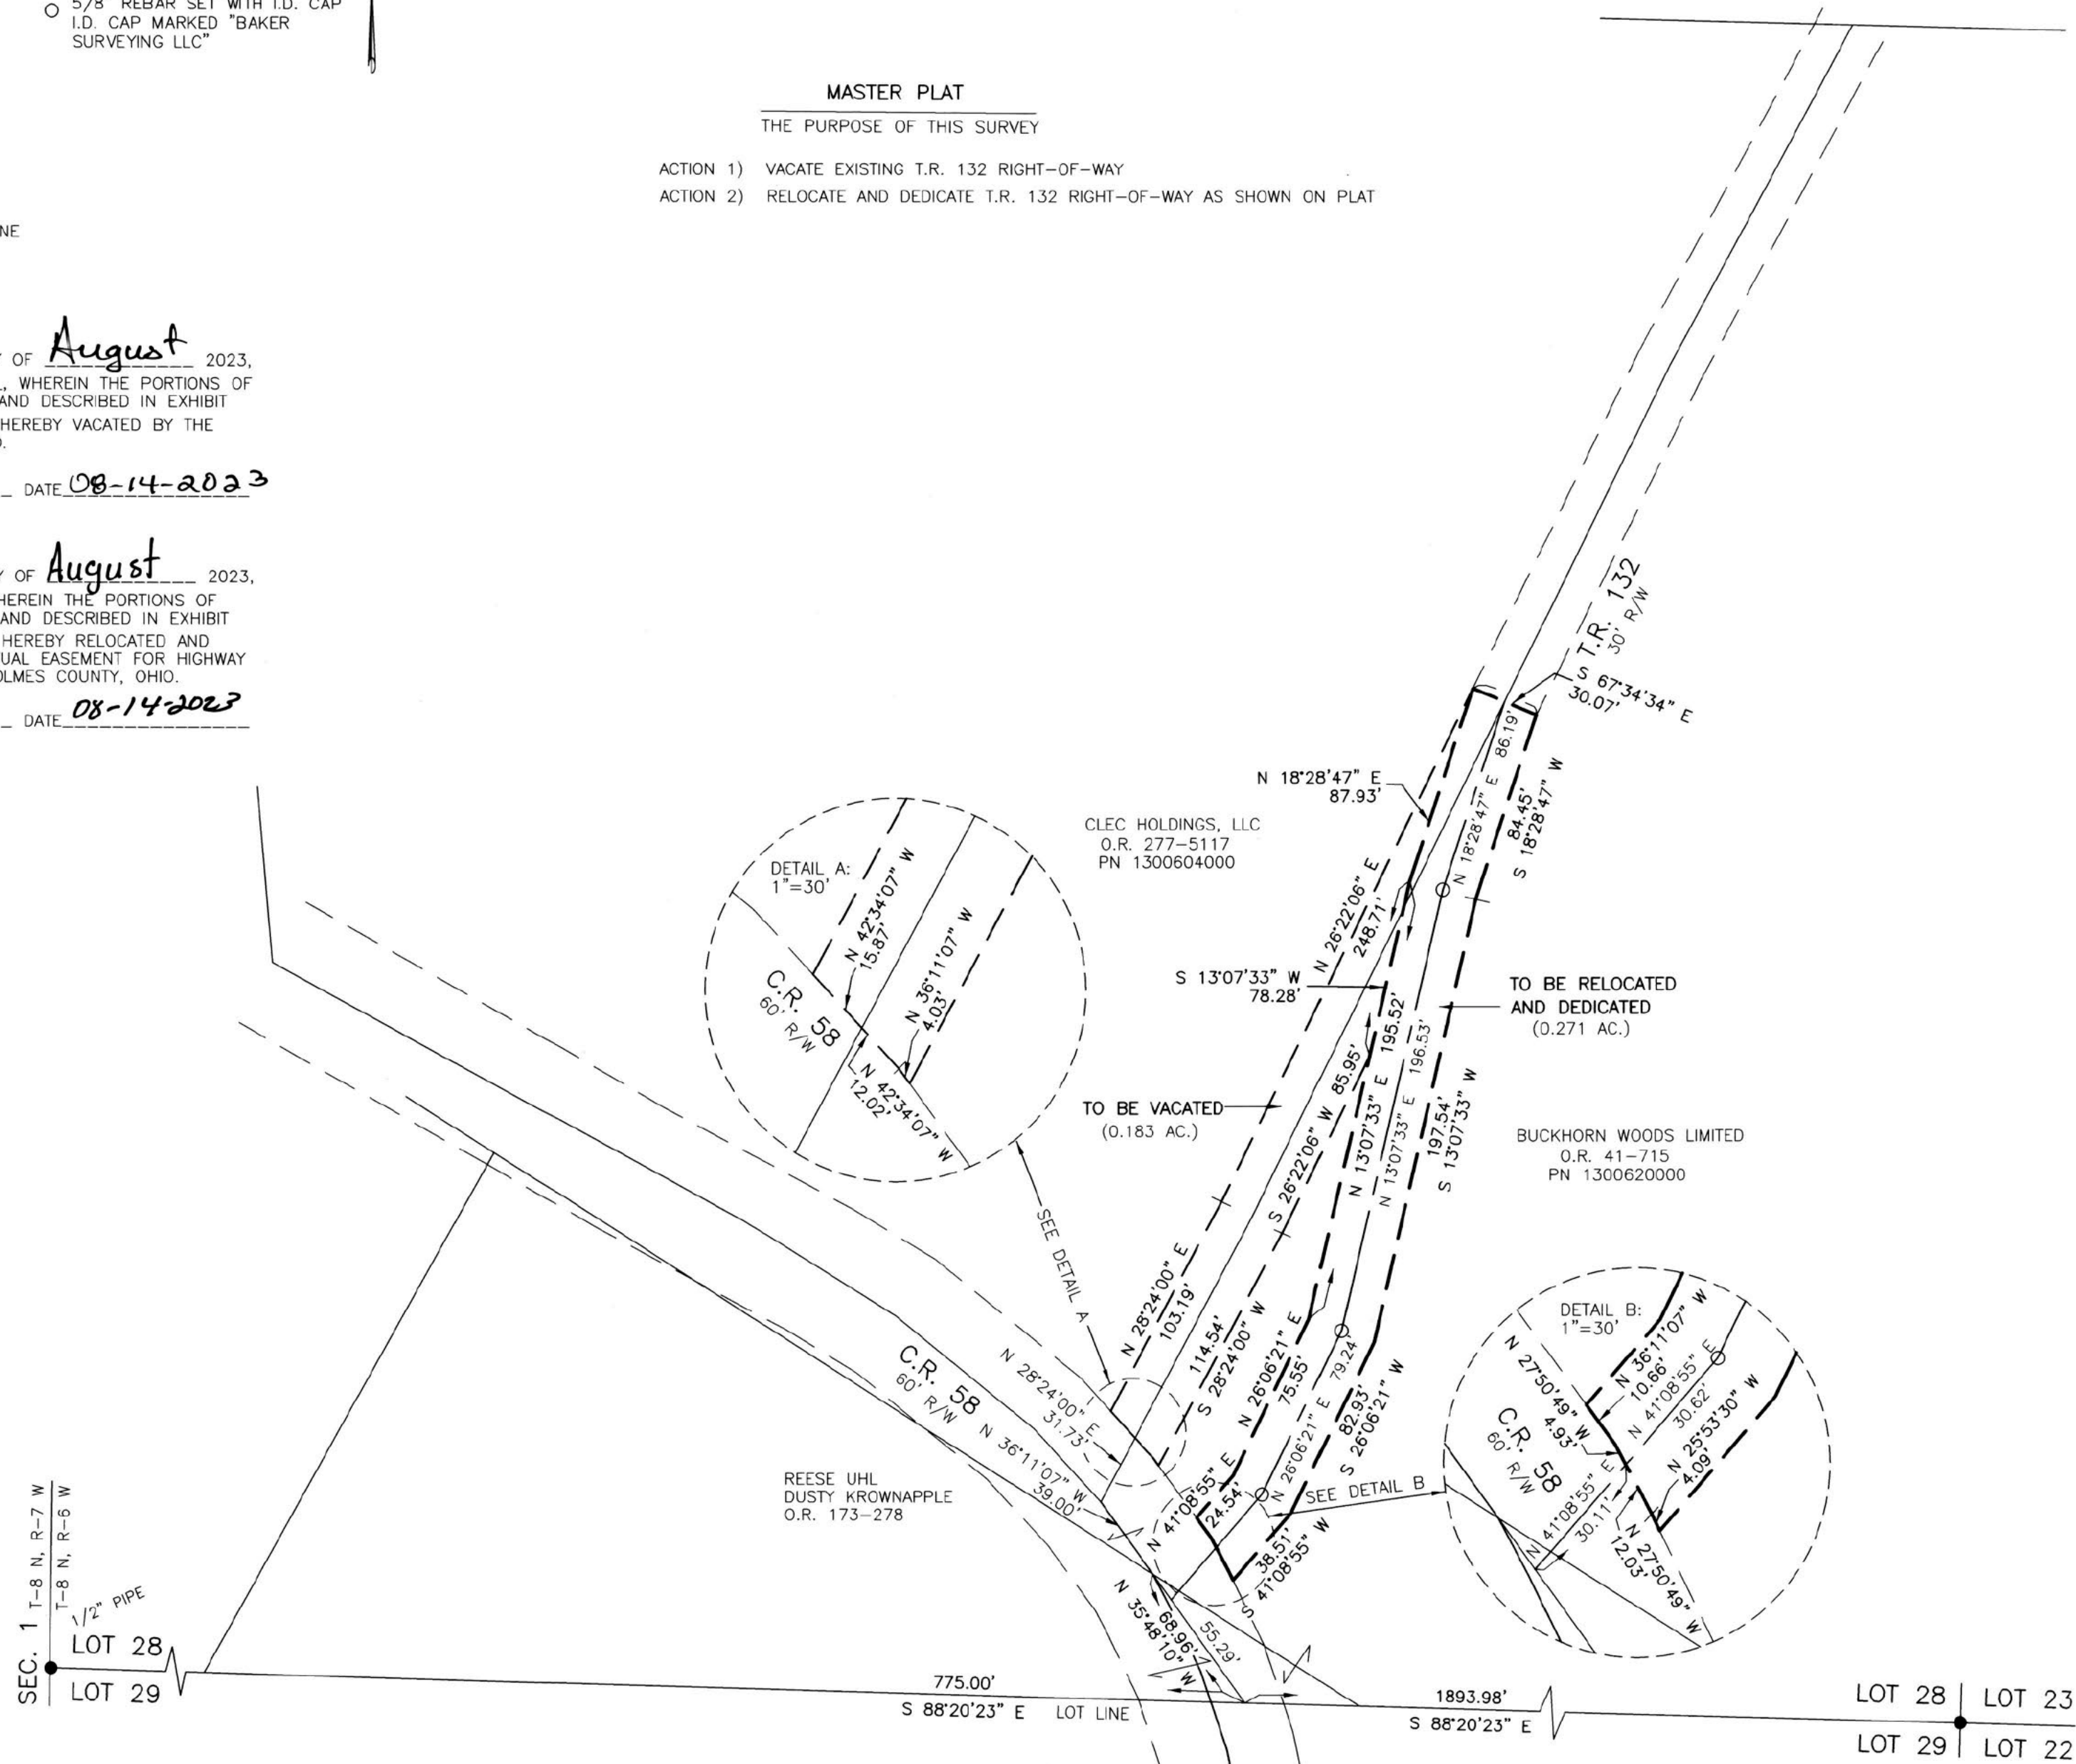

I CERTIFY THIS SURVEY TO BE CORRECT TO THE BEST OF MY KNOWLEDGE.

AG
AARON L. GERBER P.S. 8379
DATE: JUNE 20, 2023
ALC\LCS
FILE NAME: WORK5\S-363-23\CNK

BAKER SURVEYING, LLC
138 N. CLAY STREET
MILLERSBURG, OHIO 44654
PH. 330-674-4788
EMAIL: bakersurveying@gmail.com

TRANSFER NOT NECESSARY
DATE August 18, 2023
AUDITOR Jackie McKee