



SCALE: 1"=100'

- STONE FOUND
- 5/8" REBAR FOUND
UNLESS OTHERWISE NOTED
- 5/8" REBAR SET WITH I.D. CAP
I.D. CAP MARKED "BAKER 6938"

REFERENCES

O.R. VOL. 216 PAGE 502
 PLAT VOL. 10 PAGE 523
 PLAT VOL. 19 PAGE 1631

BASIS OF BEARINGS FROM
 OHIO STATE PLANE COORDINATE
 SYSTEM, NORTH ZONE, N.A.D. 83,
 2011 ADJUSTMENT




I CERTIFY THIS SURVEY TO BE CORRECT
 TO THE BEST OF MY KNOWLEDGE.

Donald C. Baker

DONALD C. BAKER P.S. 6938
 DATE: APRIL 26, 2023
 REVISED: JUNE 20, 2023
 KES
 FILE NAME: WORK6\S-217-23\CNK

PAINT TOWNSHIP
 N.E. QTR. SECTION 30
 T-15 N; R-11 W
 HOLMES COUNTY, OHIO

SURVEYED FOR: ADEN TROYER

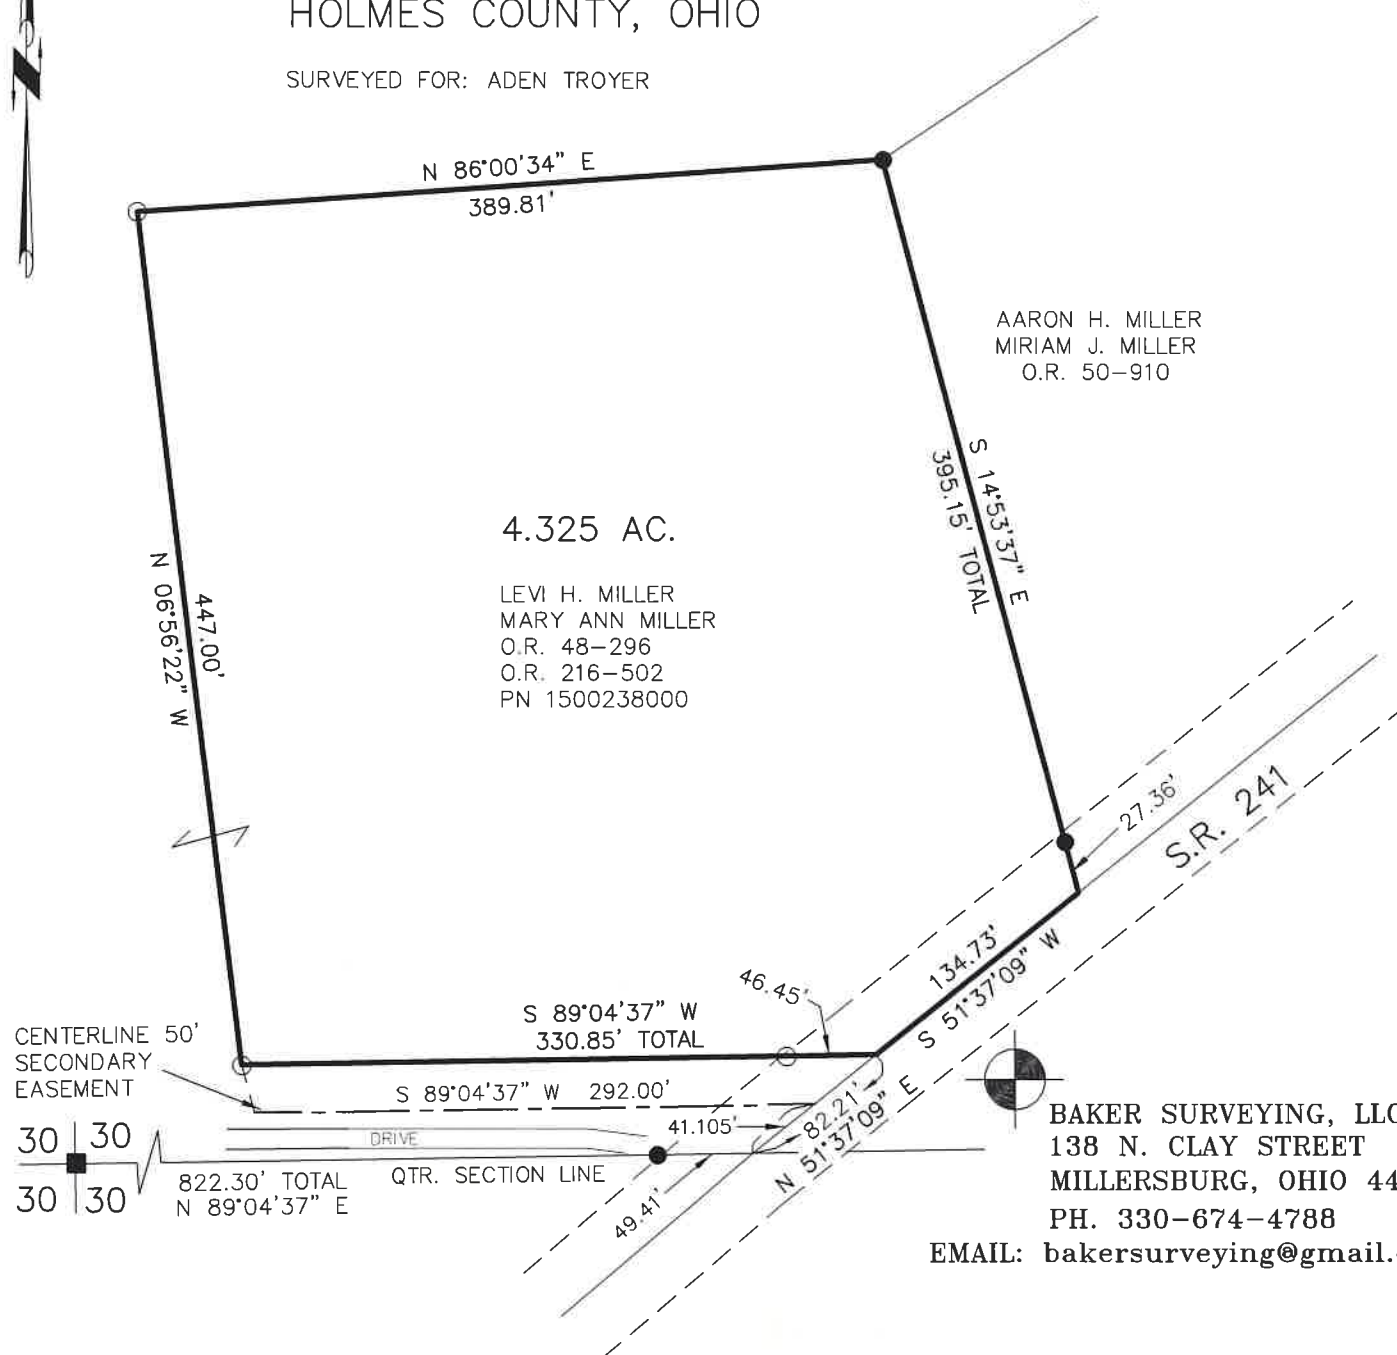

AARON H. MILLER
 MIRIAM J. MILLER
 O.R. 50-910

4.325 AC.

LEVI H. MILLER
 MARY ANN MILLER
 O.R. 48-296
 O.R. 216-502
 PN 1500238000

BAKER SURVEYING, LLC
 138 N. CLAY STREET
 MILLERSBURG, OHIO 44654
 PH. 330-674-4788

EMAIL: bakersurveying@gmail.com

202300003397

B: 19 P: 5074
 FILED FOR RECORD IN
 HOLMES COUNTY, OH
 ANITA HALL, COUNTY RECORDER
 08/23/2023 01:37 PM
 SMALL PLAT . 40.00
 PAGES: 1

ORV 286 Pg 3762

APPROVED FOR TRANSFER ONLY
 NO SUBDIVISION PLAT REQUIRED

(O.R.C. 711.001 & 711.131)

Lot(s) not for building unless
 approved by Board of Health



HOLMES CO. PLANNING COMMISSION

By AO Date 8/16/2023

Plat Approved

Holmes County Map Office

7/13/2023 MM