


SALT CREEK TOWNSHIP  
 S.E. & S.W. QTRS. SECTION 7  
 T-14 N; R-12 W  
 HOLMES COUNTY, OHIO

SURVEYED FOR: JAMES FEIKERT

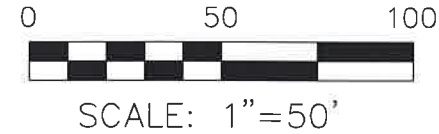

- ▲ R.R. SPIKE FOUND
- 5/8" REBAR FOUND UNLESS OTHERWISE NOTED
- MAG NAIL SET
- 5/8" REBAR SET WITH I.D. CAP I.D. CAP MARKED "BAKER SURVEYING LLC"

SCALE: 1"=50'

▲ R.R. SPIKE FOUND

● 5/8" REBAR FOUND UNLESS OTHERWISE NOTED

○ MAG NAIL SET

○ 5/8" REBAR SET WITH I.D. CAP I.D. CAP MARKED "BAKER SURVEYING LLC"



I CERTIFY THIS SURVEY TO BE CORRECT TO THE BEST OF MY KNOWLEDGE.


*AL*

AARON L. GERBER P.S. 8379

DATE: OCT. 14, 2022

ALG\TAB\GRB

FILE NAME: WORK5\S-533-22\CNK

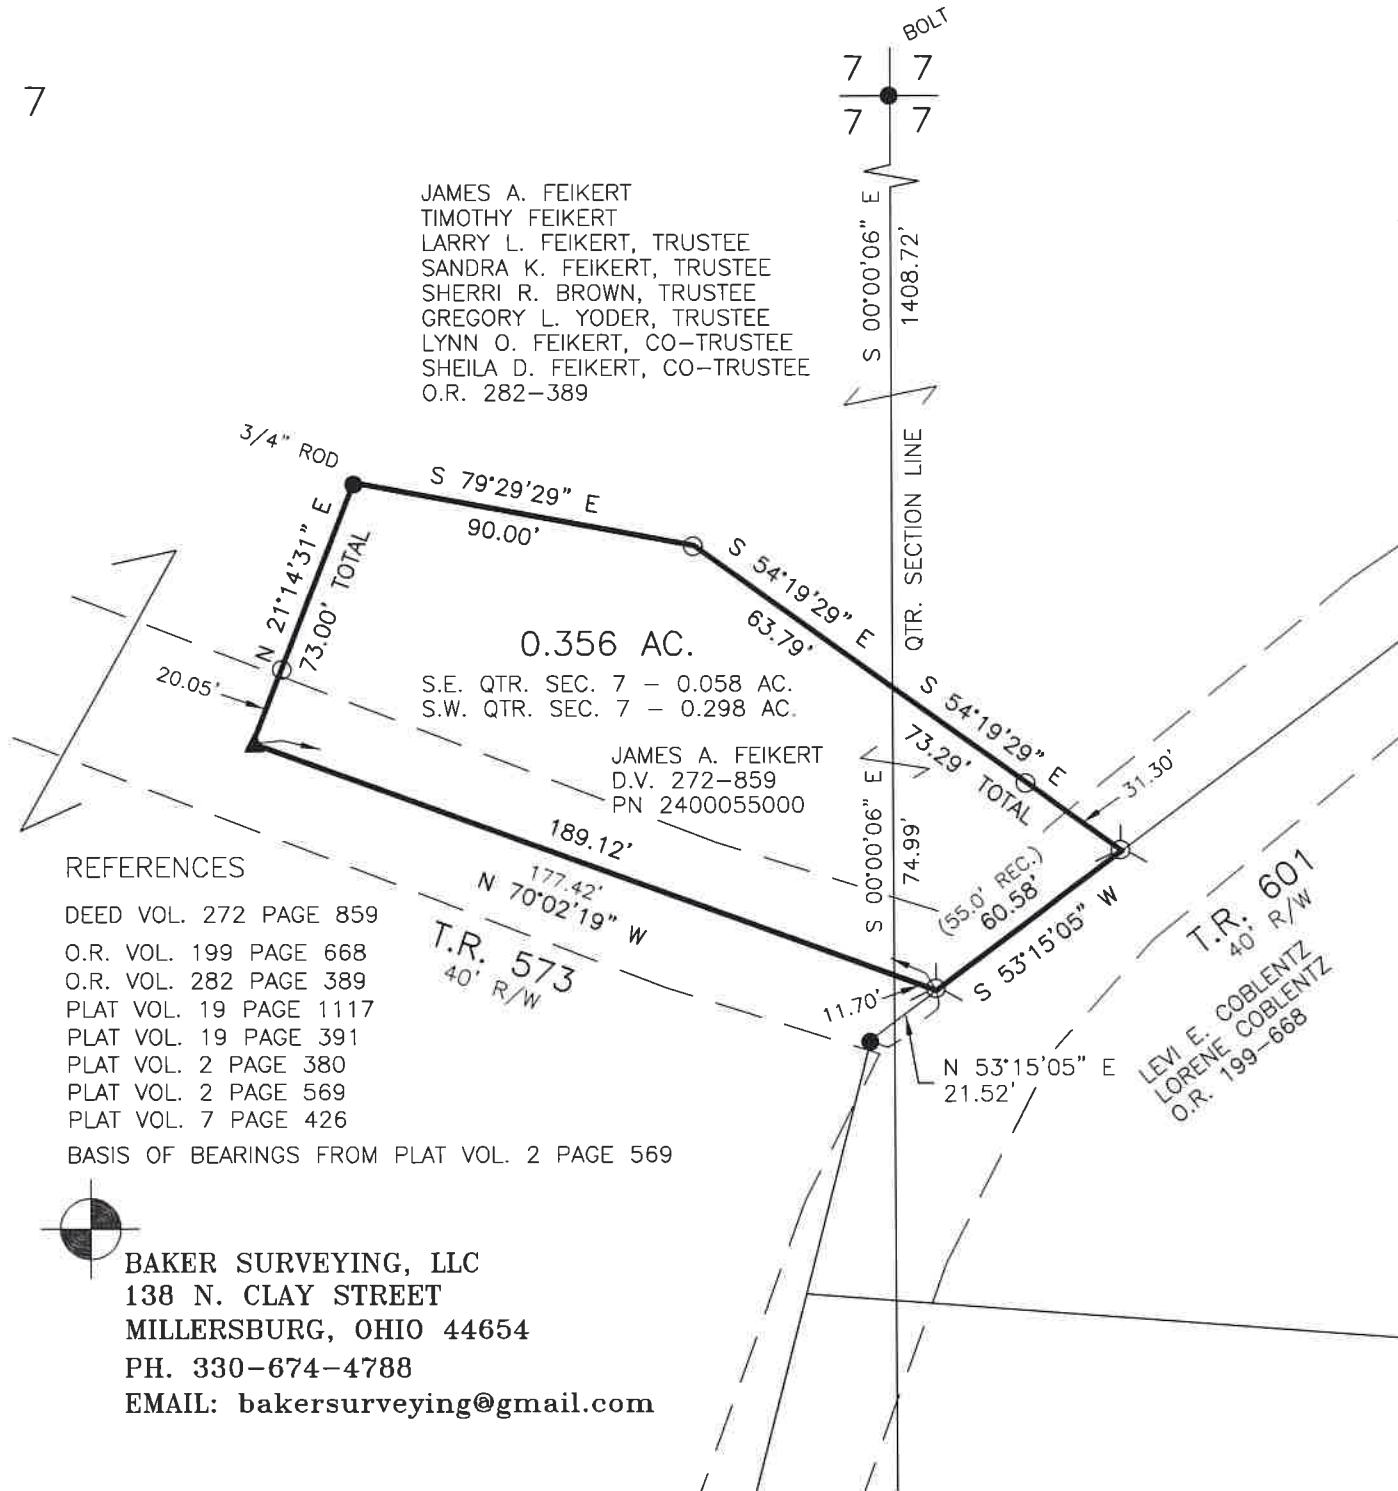


JAMES A. FEIKERT  
 TIMOTHY FEIKERT  
 LARRY L. FEIKERT, TRUSTEE  
 SANDRA K. FEIKERT, TRUSTEE  
 SHERRI R. BROWN, TRUSTEE  
 GREGORY L. YODER, TRUSTEE  
 LYNN O. FEIKERT, CO-TRUSTEE  
 SHEILA D. FEIKERT, CO-TRUSTEE  
 O.R. 282-389

REFERENCES

- DEED VOL. 272 PAGE 859
- O.R. VOL. 199 PAGE 668
- O.R. VOL. 282 PAGE 389
- PLAT VOL. 19 PAGE 1117
- PLAT VOL. 19 PAGE 391
- PLAT VOL. 2 PAGE 380
- PLAT VOL. 2 PAGE 569
- PLAT VOL. 7 PAGE 426

BASIS OF BEARINGS FROM PLAT VOL. 2 PAGE 569

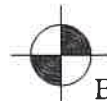

BAKER SURVEYING, LLC  
 138 N. CLAY STREET  
 MILLERSBURG, OHIO 44654  
 PH. 330-674-4788  
 EMAIL: bakersurveying@gmail.com

202300003642

B: 19 P: 5094  
 FILED FOR RECORD IN  
 HOLMES COUNTY, OH  
 ANITA HALL, COUNTY RECORDER  
 09/11/2023 11:24 AM  
 SMALL PLAT . 40.00  
 PAGES: 1

*ORV 286 Pg 5019*

APPROVED FOR TRANSFER ONLY  
 NO SUBDIVISION PLAT REQUIRED

(O.R.C. 711.001 & 711.131)

Lot(s) not for building unless  
 approved by Board of Health

HOLMES CO. PLANNING COMMISSION

By TS Date 8/31/2023



**Plat Approved**

Holmes County Map Office

8/31/2023 Rg