

- ▲ R.R. SPIKE FOUND
- 5/8" REBAR FOUND UNLESS OTHERWISE NOTED

REFERENCES

- O.R. VOL. 217 PAGE 591
- O.R. VOL. 271 PAGE 1313
- O.R. VOL. 246 PAGE 2420
- O.R. VOL. 261 PAGE 3540
- PLAT VOL. 17 PAGE 416
- PLAT VOL. 18 PAGE 732

BASIS OF BEARINGS FROM OHIO STATE PLANE COORDINATE SYSTEM, NORTH ZONE, N.A.D. 83, 2011 ADJUSTMENT


KILLBUCK TOWNSHIP  
S.W. QTR. SECTION 14  
T-8 N; R-7 W  
HOLMES COUNTY, OHIO

SURVEYED FOR: KIRK SPURGEON

202300004063

B: 19 P: 5115  
FILED FOR RECORD IN  
HOLMES COUNTY, OH  
ANITA HALL, COUNTY RECORDER  
10/10/2023 02:45 PM  
SMALL PLAT . 40.00  
PAGES: 1

*ORV 286 PG 7040*

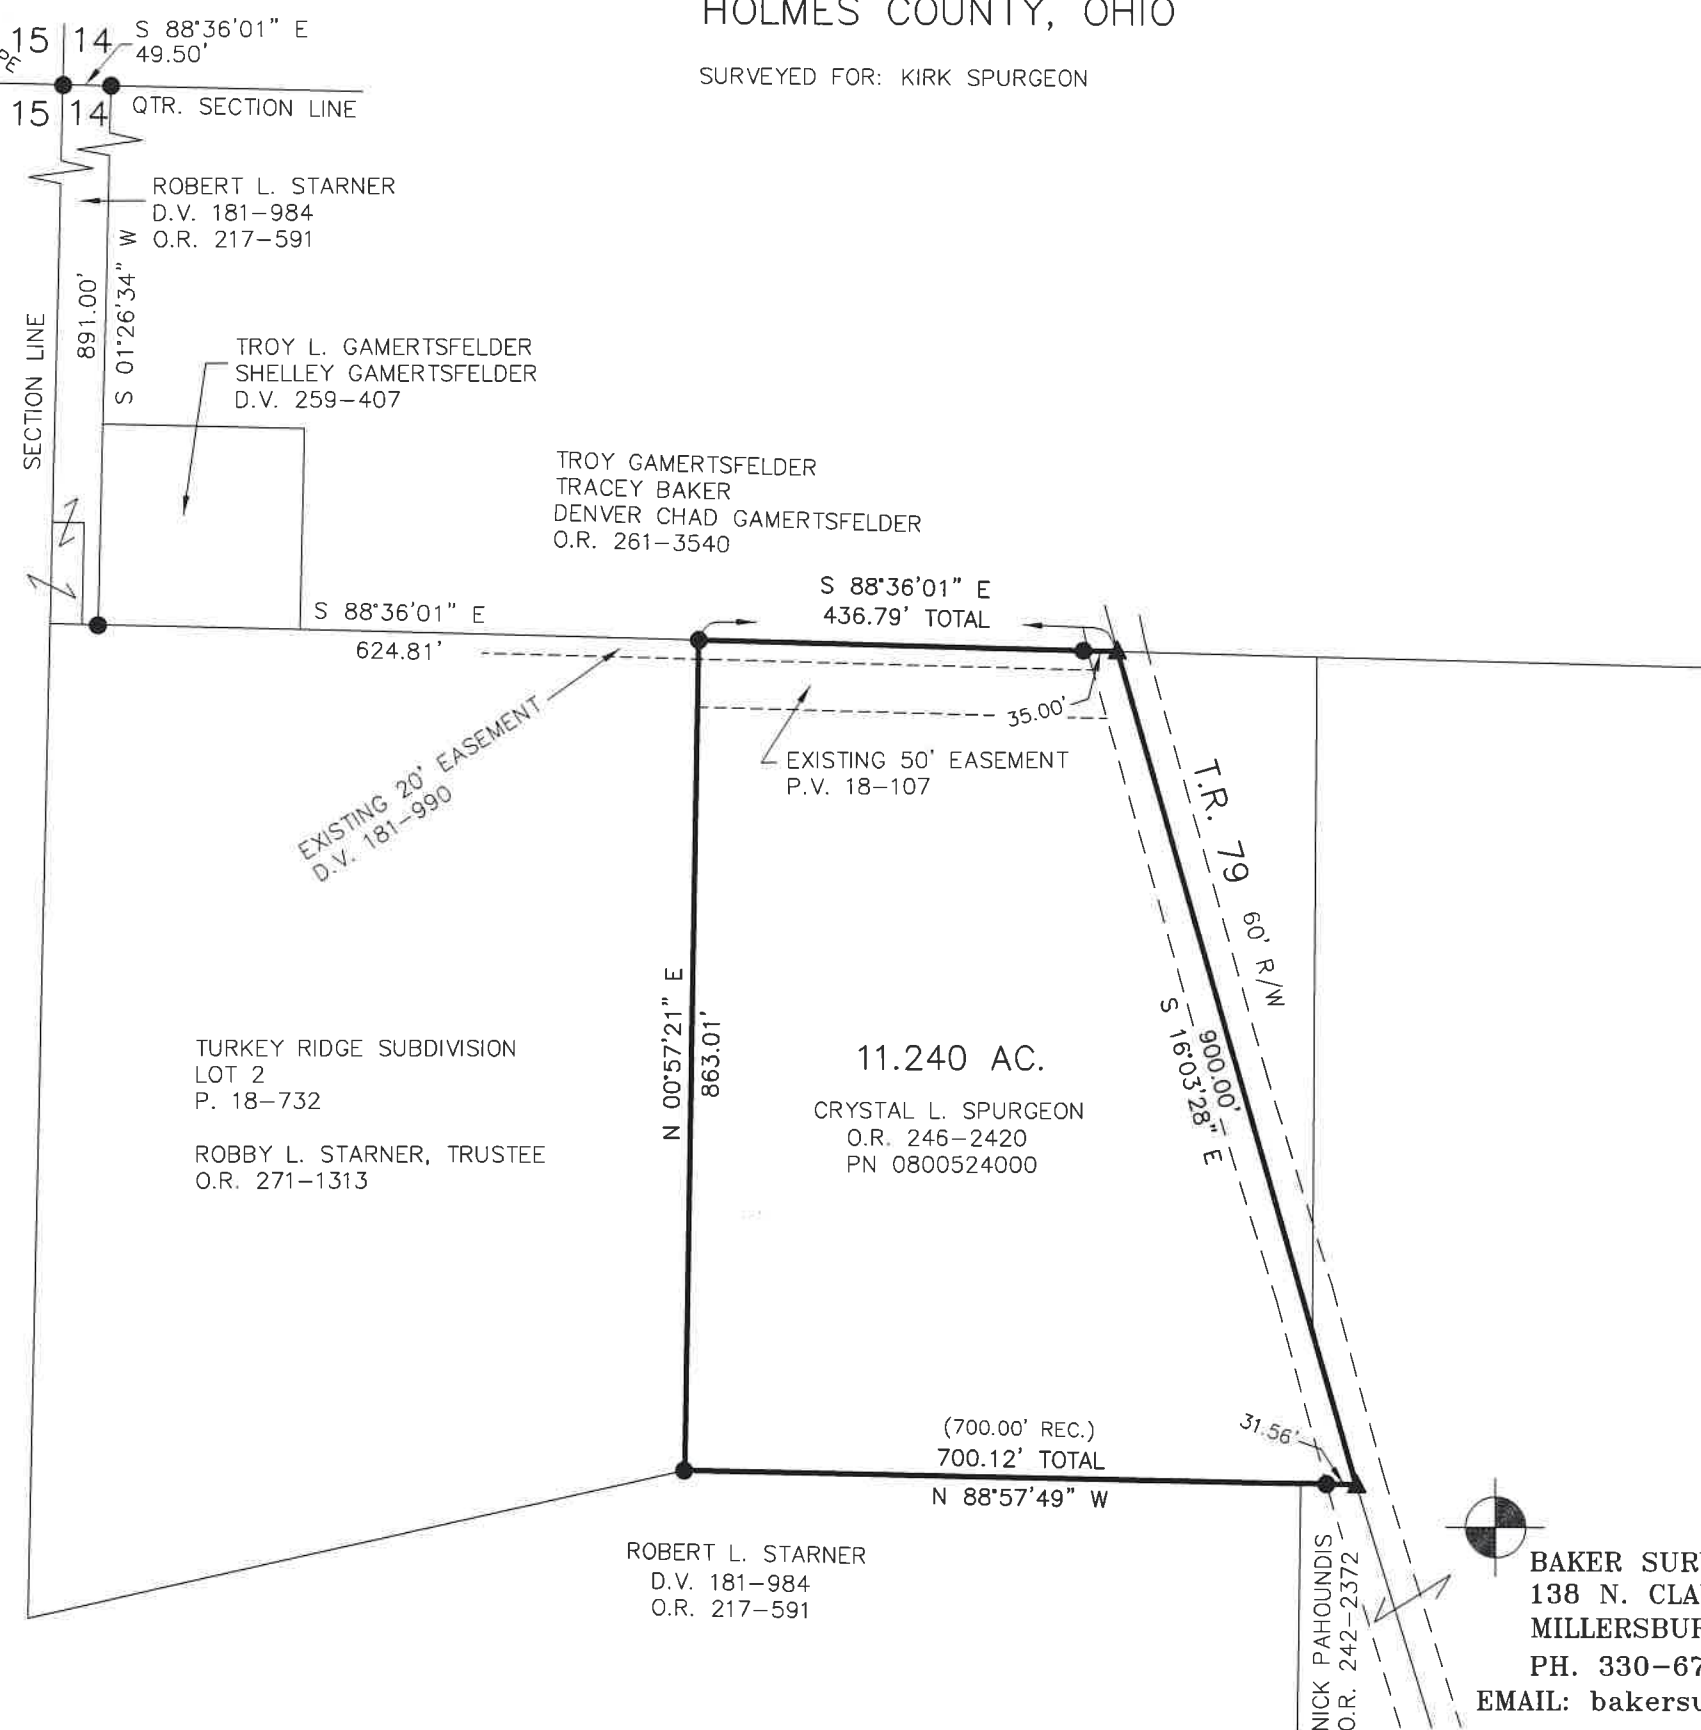

I CERTIFY THIS SURVEY TO BE CORRECT TO THE BEST OF MY KNOWLEDGE.

*Donald C. Baker*

DONALD C. BAKER P.S. 6938  
DATE: JULY 18, 2023  
KES  
FILE NAME: WORK6\S-401-23\CNK

APPROVED FOR TRANSFER ONLY  
NO SUBDIVISION PLAT REQUIRED  
(O.R.C. 711.001 & 711.131)  
Lot(s) not for building unless approved by Board of Health  
HOLMES CO. PLANNING COMMISSION  
By AO Date 9/26/2023



BAKER SURVEYING, LLC  
138 N. CLAY STREET  
MILLERSBURG, OHIO 44654  
PH. 330-674-4788  
EMAIL: bakersurveying@gmail.com

**Plat Approved**  
Holmes County Map Office  
9/26/2023 MM