

BERLIN TOWNSHIP
 4TH QTR., LOT 15
 T-9 N; R-6 W
 HOLMES COUNTY, OHIO

SURVEYED FOR: LEVI GRABER

0 200 400




SCALE: 1"=200'

- 3/4" REBAR FOUND
UNLESS OTHERWISE NOTED
- 5/8" REBAR SET WITH I.D. CAP
I.D. CAP MARKED "BAKER
SURVEYING LLC"



202300004400
 B: 19 P: 5137
 FILED FOR RECORD IN
 HOLMES COUNTY, OH
 ANITA HALL, COUNTY RECORDER
 11/01/2023 03:16 PM
 SMALL PLAT . 40.00
 PAGES: 1

ORV 287 Pg 1038
ORV 287 Pg 1040

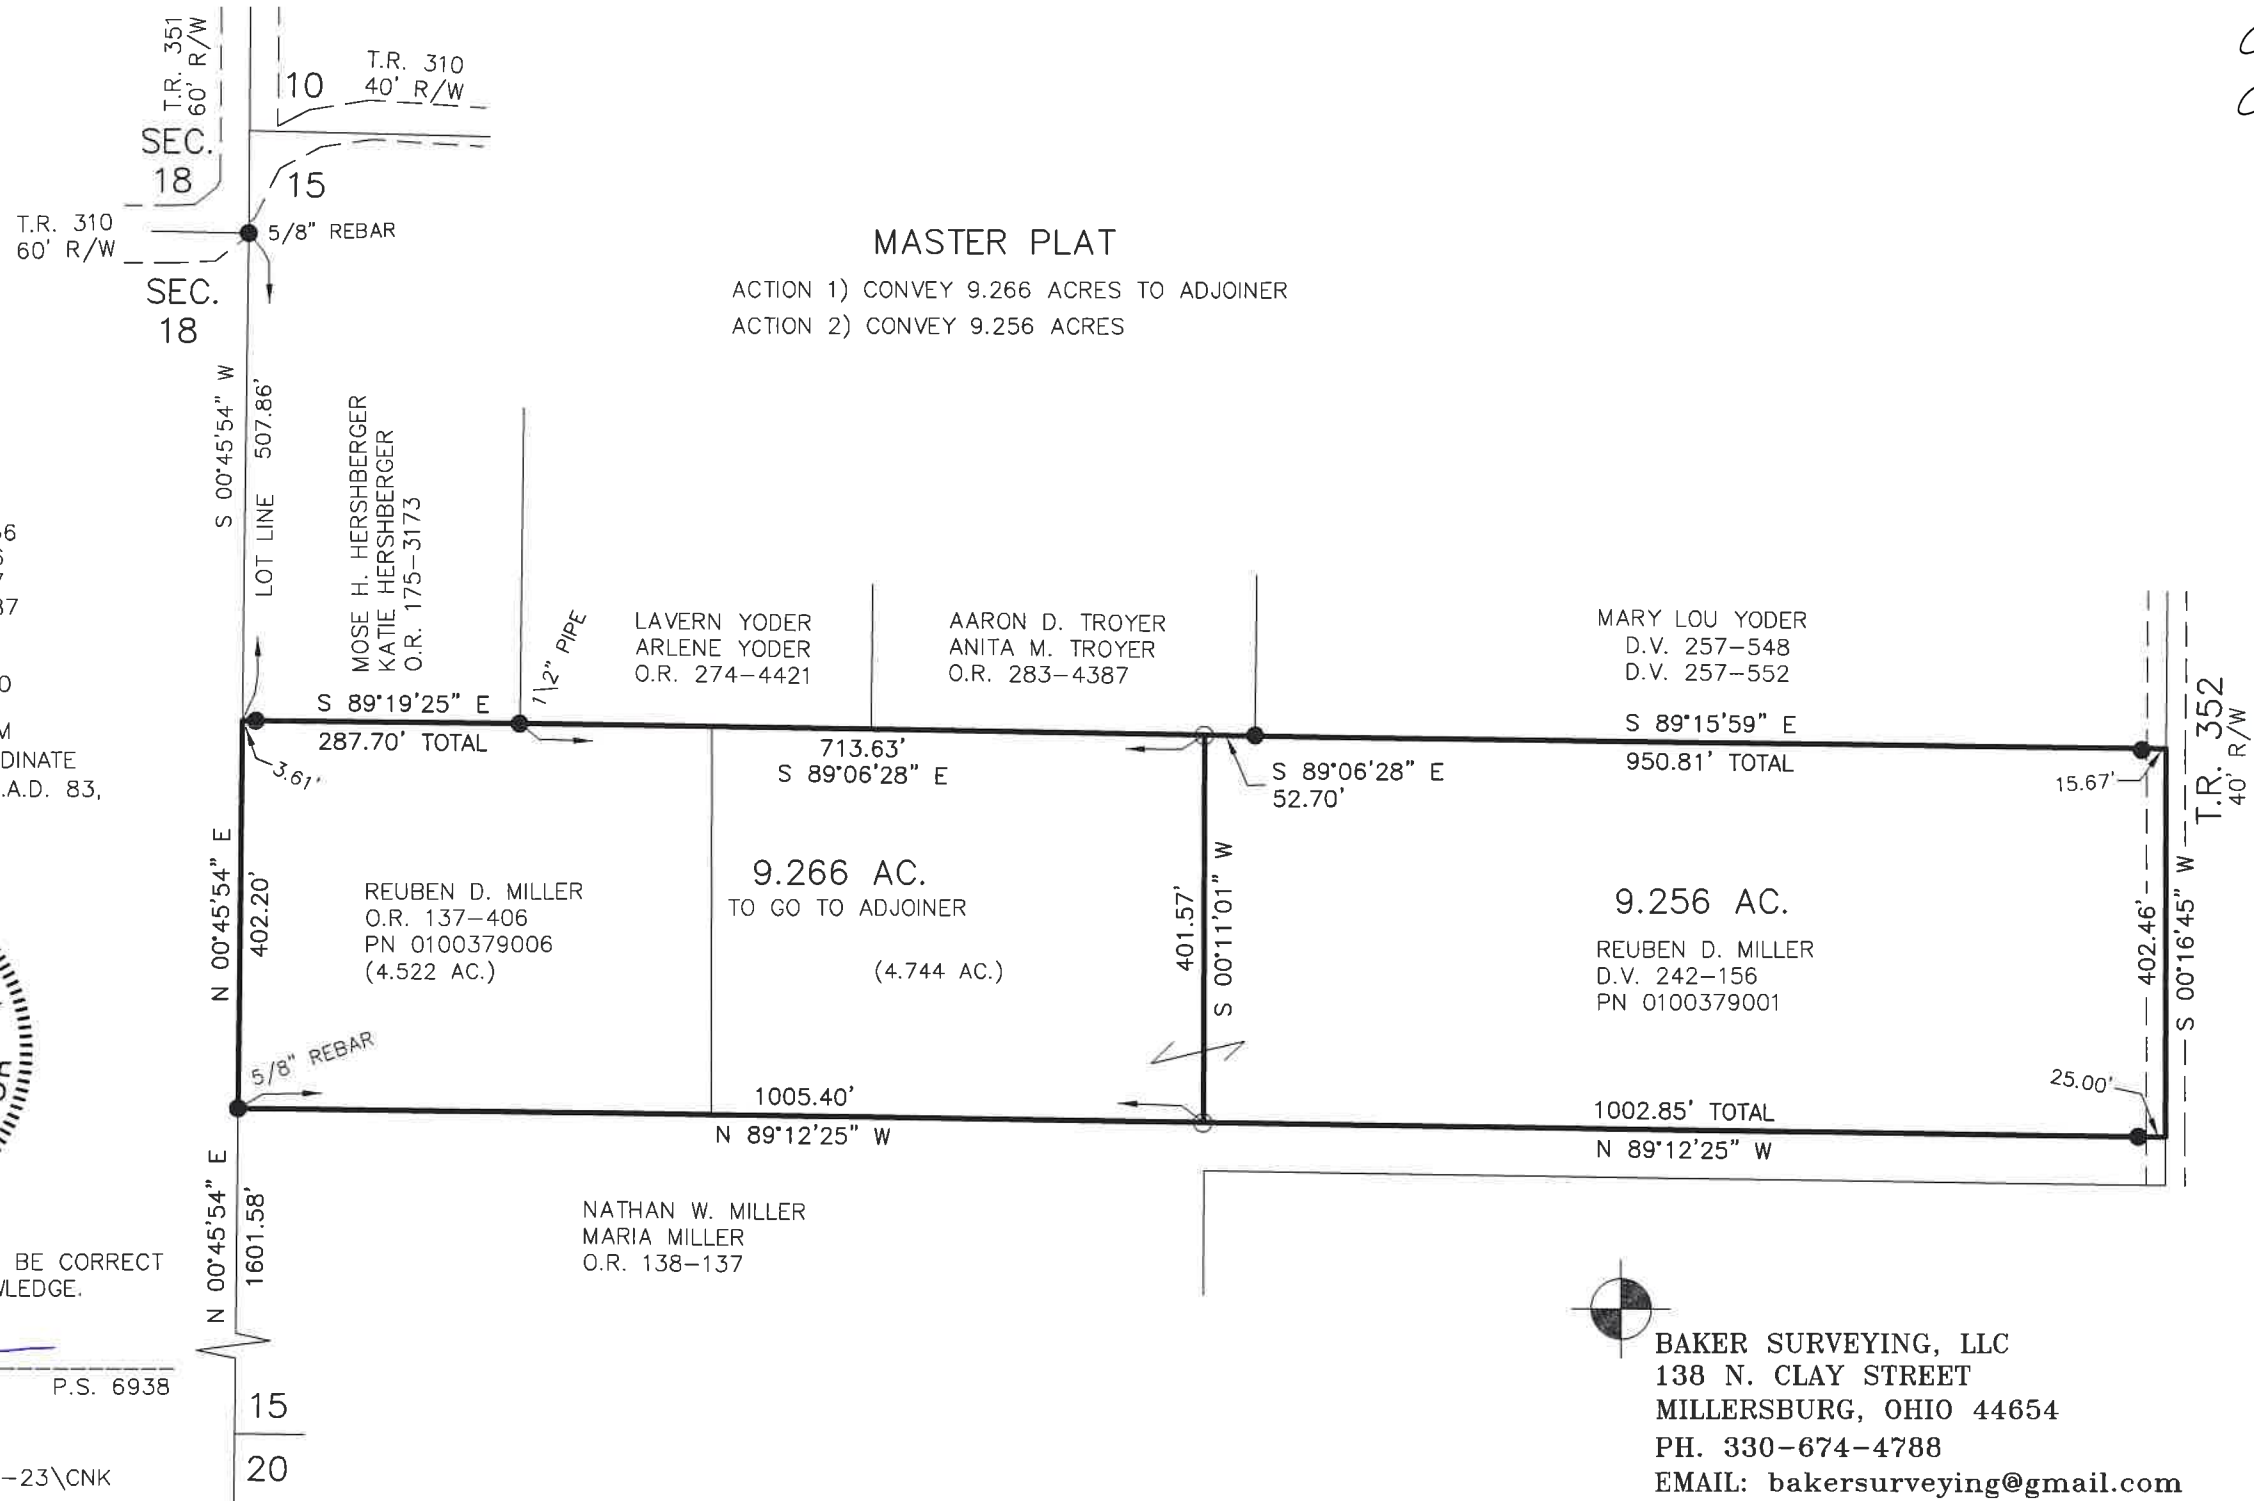

I CERTIFY THIS SURVEY TO BE CORRECT
 TO THE BEST OF MY KNOWLEDGE.

Donald C. Baker

DONALD C. BAKER P.S. 6938
 DATE: SEPT. 18, 2023
 TAB
 FILE NAME: WORK6\S-526-23\CNK



BAKER SURVEYING, LLC
 138 N. CLAY STREET
 MILLERSBURG, OHIO 44654
 PH. 330-674-4788
 EMAIL: bakersurveying@gmail.com

APPROVED FOR TRANSFER ONLY
 NO SUBDIVISION PLAT REQUIRED
 (O.R.C. 711.001 & 711.131)
 Lot(s) not for building unless
 approved by Board of Health
 HOLMES CO. PLANNING COMMISSION
 By AO Date 10/27/2023



Plat Approved
 Holmes County Map Office
 10/23/2023 MM