

MECHANIC TOWNSHIP  
 2ND QTR., LOT 20  
 T-8 N; R-6 W  
 HOLMES COUNTY, OHIO

SURVEYED FOR: MICHAEL SCHONAUER

REFERENCES


DEED VOL. 186 PAGE 261  
 O.R. VOL. 34 PAGE 335  
 O.R. VOL. 269 PAGE 4621  
 PLAT VOL. 17 PAGE 159  
 PLAT VOL. 17 PAGE 450

BASIS OF BEARINGS FROM  
 OHIO STATE PLANE COORDINATE  
 SYSTEM, NORTH ZONE, N.A.D. 83,  
 2011 ADJUSTMENT



I CERTIFY THIS SURVEY TO BE CORRECT  
 TO THE BEST OF MY KNOWLEDGE.

*Donald C. Baker*  
 DONALD C. BAKER P.S. 6938  
 DATE: OCT. 3, 2023  
 KES  
 FILE NAME: WORK6\S-550-23\CNK

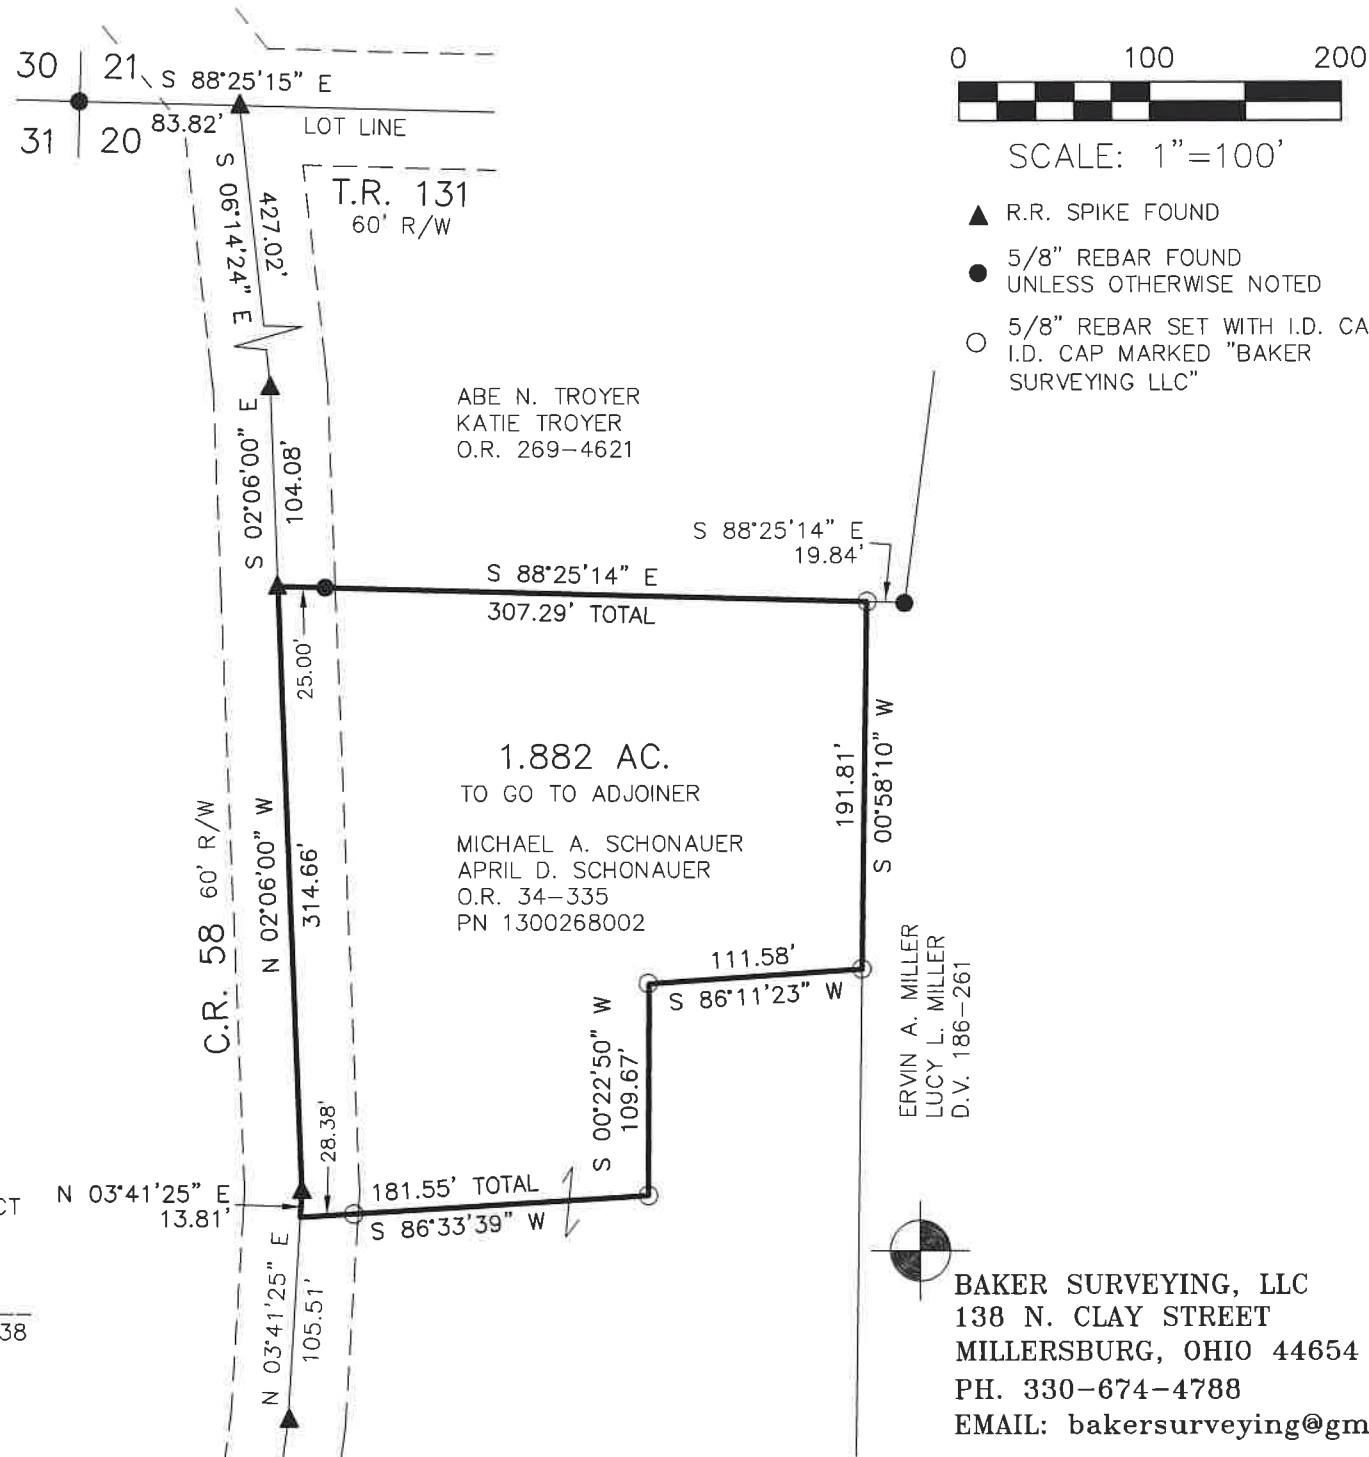

202300004614  
 B: 19 P: 5148  
 FILED FOR RECORD IN  
 HOLMES COUNTY, OH  
 ANITA HALL, COUNTY RECORDER  
 11/17/2023 09:46 AM  
 SMALL PLAT . 40.00  
 PAGES: 1

*ORV 287 Pg 2147*

APPROVED FOR TRANSFER ONLY  
 NO SUBDIVISION PLAT REQUIRED  
 (O.R.C. 711.001 & 711.131)  
 Lot(s) not for building unless  
 approved by Board of Health  
 HOLMES CO. PLANNING COMMISSION  
 By AO Date 11/13/2023



BAKER SURVEYING, LLC  
 138 N. CLAY STREET  
 MILLERSBURG, OHIO 44654  
 PH. 330-674-4788  
 EMAIL: bakersurveying@gmail.com

**Plat Approved**  
 Holmes County Map Office  
 11/7/2023 MM