

ORV 287 Pg 3162
ORV 287 Pg 3165
ORV 287 Pg 3168

0 200 400





SCALE: 1"=200'

● 5/8" REBAR FOUND
UNLESS OTHERWISE NOTED

○ 5/8" REBAR SET WITH I.D. CAP
I.D. CAP MARKED "BAKER
SURVEYING LLC"

SALT CREEK TOWNSHIP
3RD. QTR., LOT 7
T-10 N; R-5 W
HOLMES COUNTY, OHIO

SURVEYED FOR: JOE MILLER

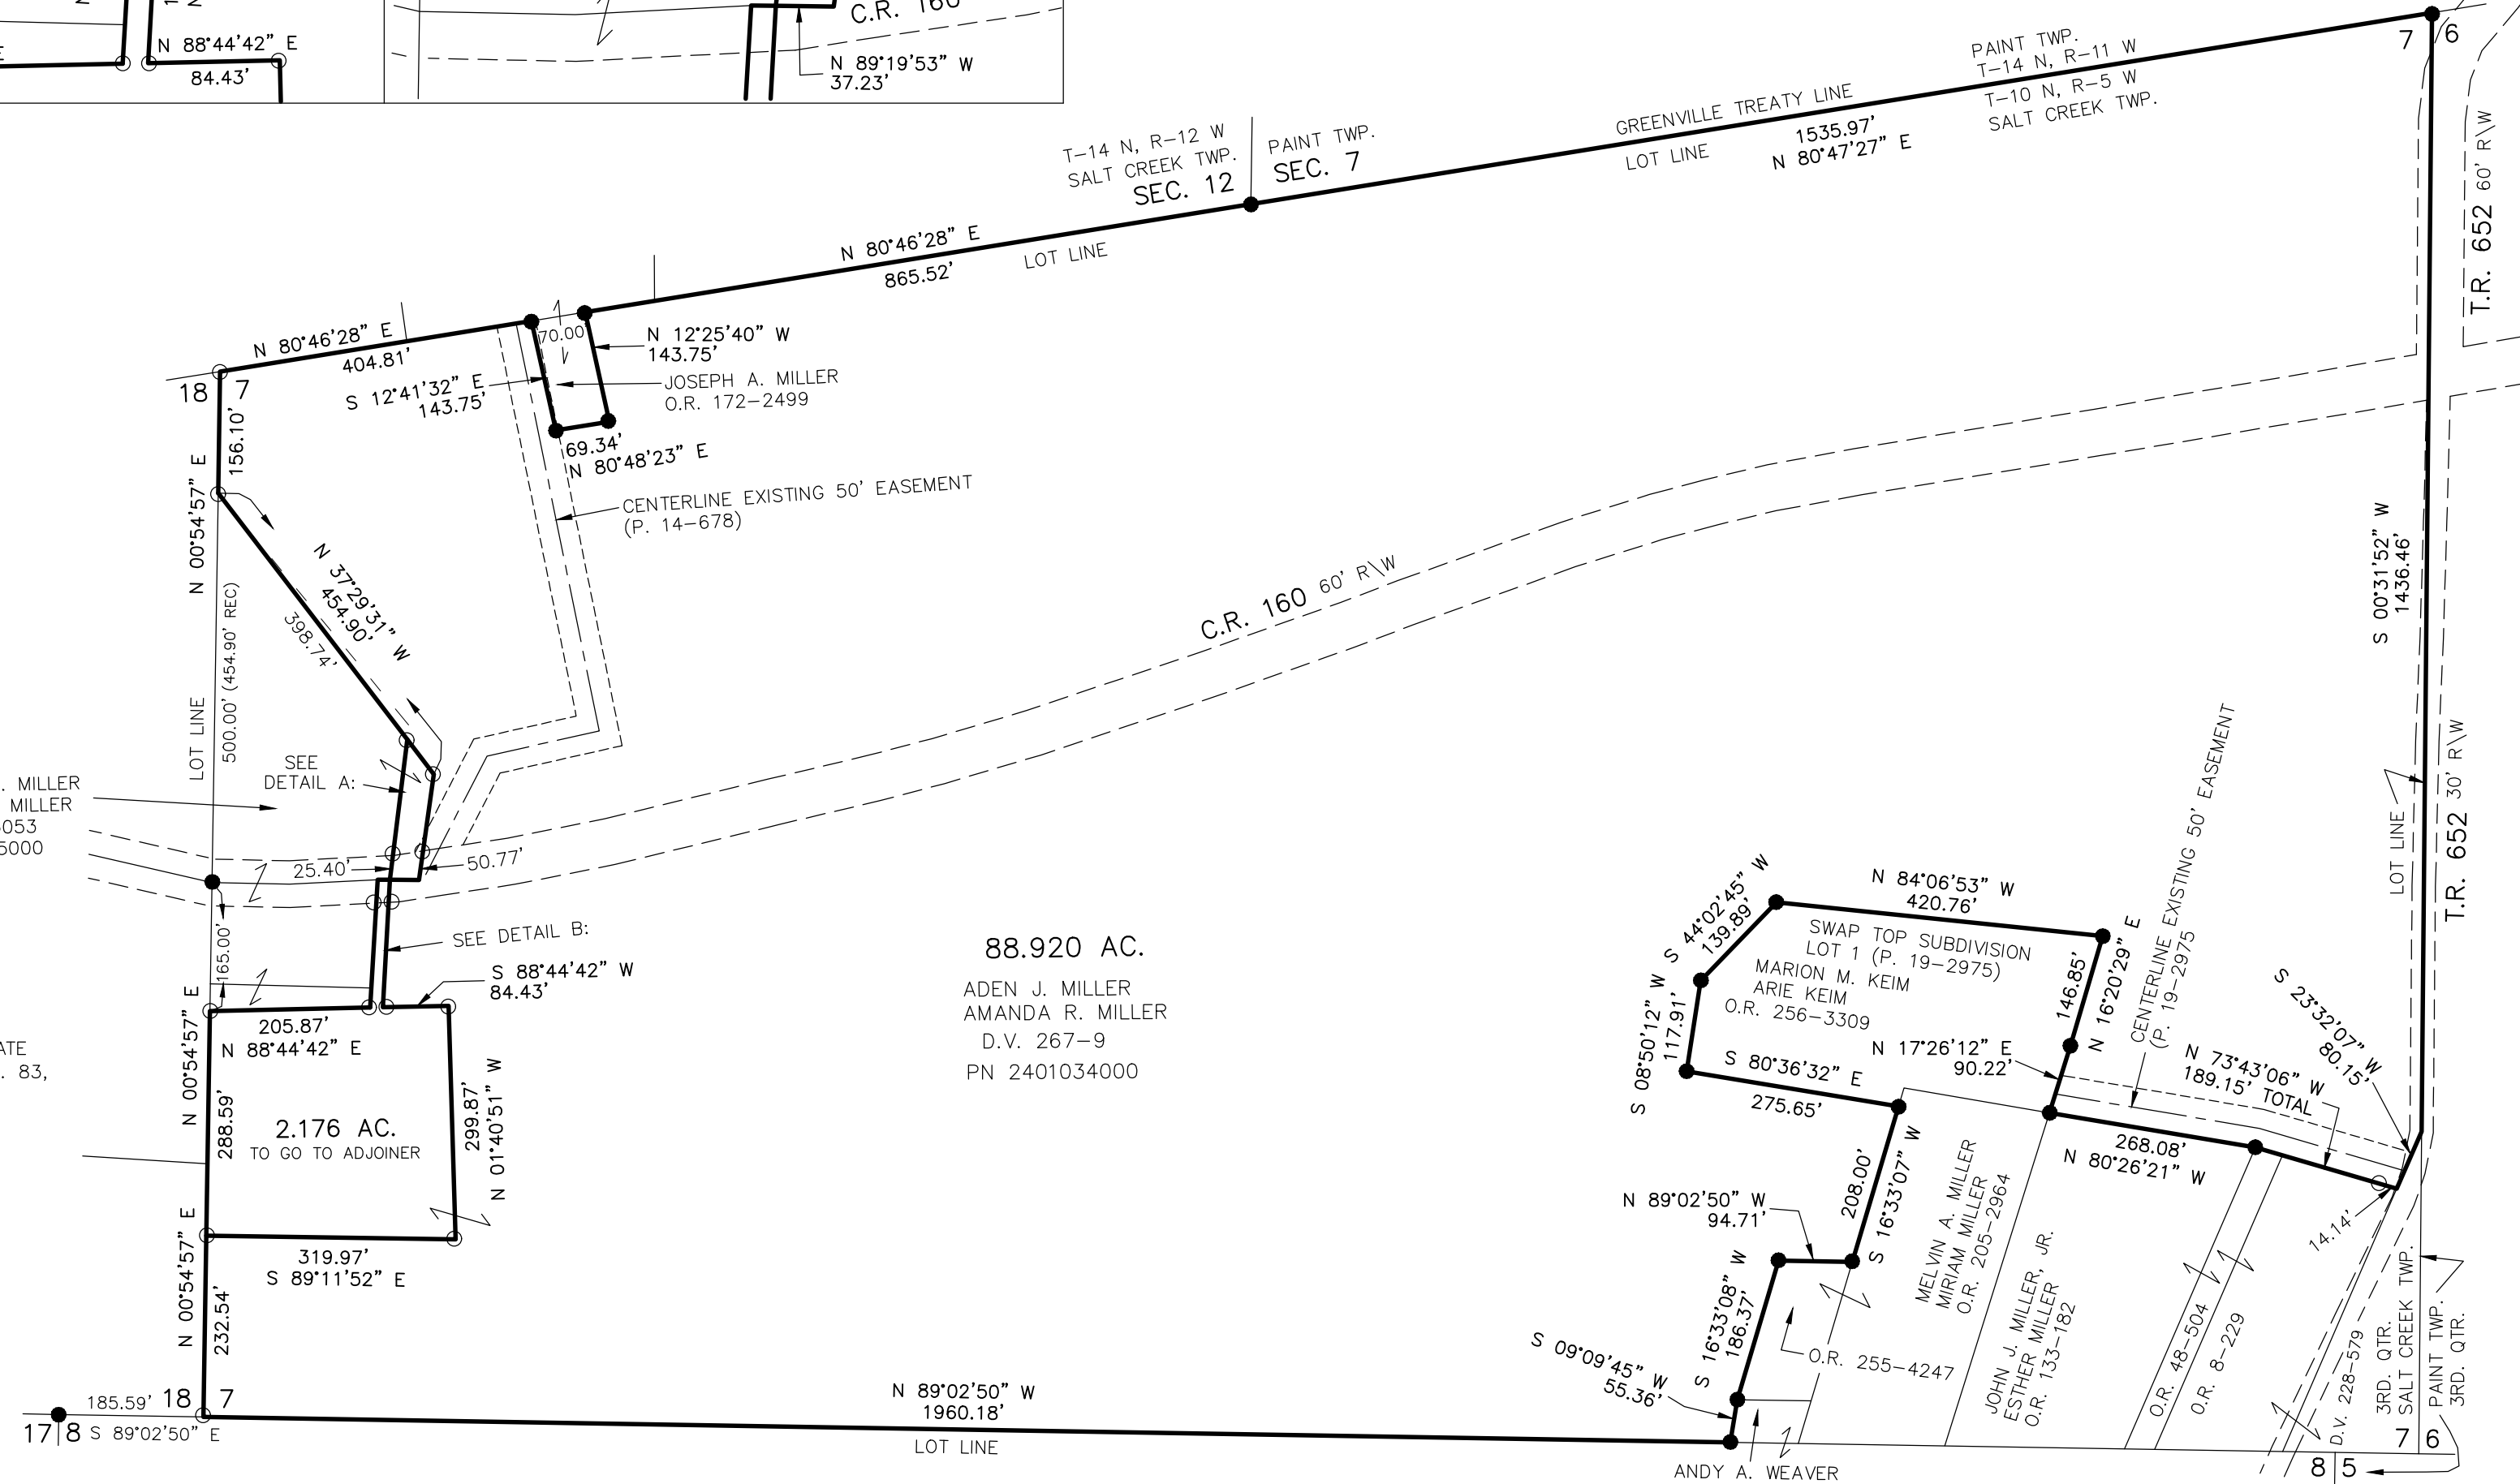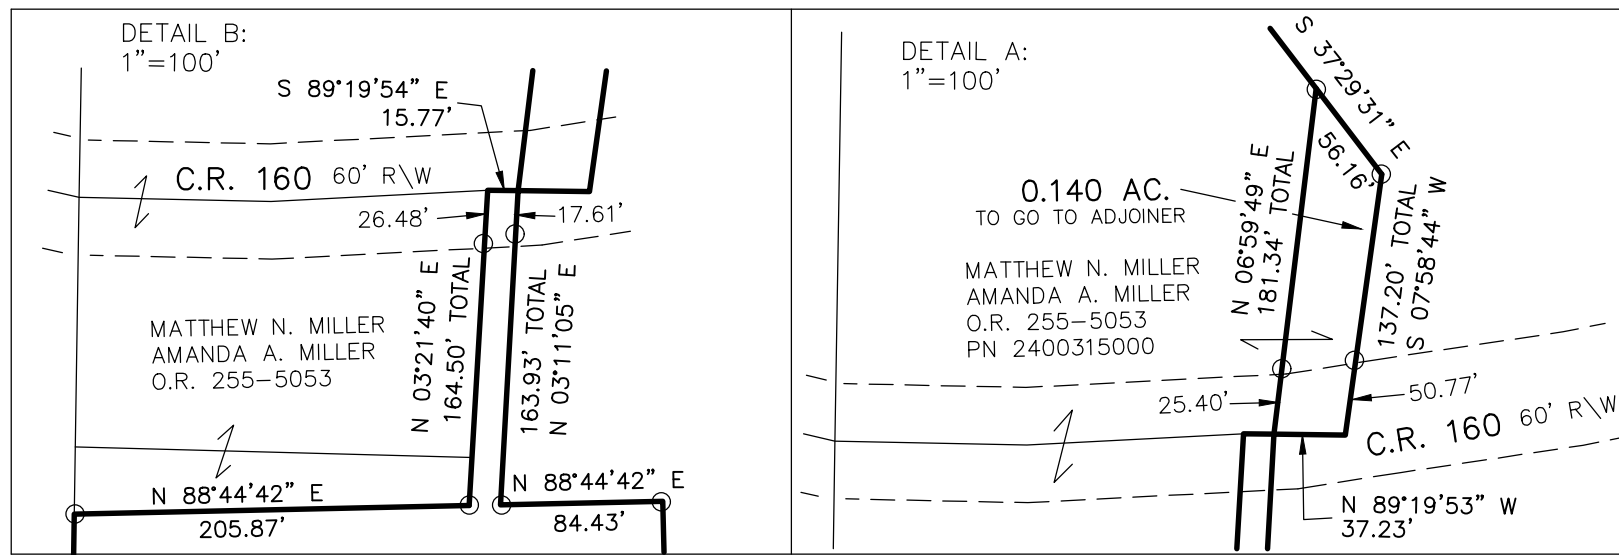

BASIS OF BEARINGS FROM
OHIO STATE PLANE COORDINATE
SYSTEM, NORTH ZONE, N.A.D. 83,
2011 ADJUSTMENT

- REFERENCES
DEED VOL. 267 PAGE 9
O.R. VOL. 255 PAGE 5053
PLAT VOL. 10 PAGE 311
PLAT VOL. 16 PAGE 713
PLAT VOL. 17 PAGE 422
PLAT VOL. 18 PAGE 484
PLAT VOL. 19 PAGE 2975
PLAT VOL. 19 PAGE 2924
PLAT VOL. 19 PAGE 2531
PLAT VOL. 19 PAGE 1767
PLAT VOL. 14 PAGE 679
PLAT VOL. 17 PAGE 162
PLAT VOL. 19 PAGE 201



MASTER PLAT

- ACTION 1) CONVEY 0.140 ACRE TRACT TO ADJOINER
ACTION 2) CONVEY 2.176 ACRE TRACT TO ADJOINER
ACTION 3) CONVEY 88.920 ACRE TRACT

I CERTIFY THIS SURVEY TO BE CORRECT
TO THE BEST OF MY KNOWLEDGE.
Donald C. Baker
DONALD C. BAKER P.S. 6938
DATE: AUG. 9, 2023
KES\GRB
FILE NAME: WORK6\S-376-23

APPROVED FOR TRANSFER ONLY
NO SUBDIVISION PLAT REQUIRED
(O.R.C. 711.001 & 711.131)
Lot(s) not for building unless
approved by Board of Health
HOLMES CO. PLANNING COMMISSION
By AO Date 8/21/2023



BAKER SURVEYING, LLC
138 N. CLAY STREET
MILLERSBURG, OHIO 44654
PH. 330-674-4788
EMAIL: bakersurveying@gmail.com

Plat Approved
Holmes County Map Office
8/21/2023 MM