


SALT CREEK TOWNSHIP
 3RD QTR., LOTS 16 & 17
 T-10 N; R-5 W
 HOLMES COUNTY, OHIO

SURVEYED FOR: ATLEE KAUFMAN

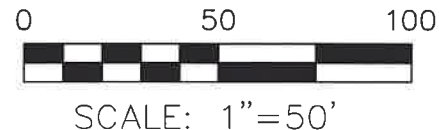

- 5/8" REBAR FOUND UNLESS OTHERWISE NOTED
- DRILL HOLE SET
- 5/8" REBAR SET WITH I.D. CAP I.D. CAP MARKED "BAKER 6938"

REFERENCES

O.R. VOL. 193 PAGE 1571
 O.R. VOL. 244 PAGE 933
 O.R. VOL. 250 PAGE 1923
 PLAT VOL. 17 PAGE 517
 PLAT VOL. 19 PAGE 880
 PLAT VOL. 19 PAGE 1799
 PLAT VOL. 19 PAGE 574

BASIS OF BEARINGS FROM
 OHIO STATE PLANE COORDINATE
 SYSTEM, NORTH ZONE, N.A.D. 83,
 2011 ADJUSTMENT


MASTER PLAT

ACTION 1) CONVEY 0.236 ACRES TO ADJOINER
 ACTION 2) CONVEY 0.302 ACRES TO ADJOINER

202300004992

B: 19 P: 5166
 FILED FOR RECORD IN
 HOLMES COUNTY, OH
 ANITA HALL, COUNTY RECORDER
 12/15/2023 10:13 AM
 SMALL PLAT . 40.00
 PAGES: 1

ORV 287 Pg 3689
ORV 287 Pg 3691

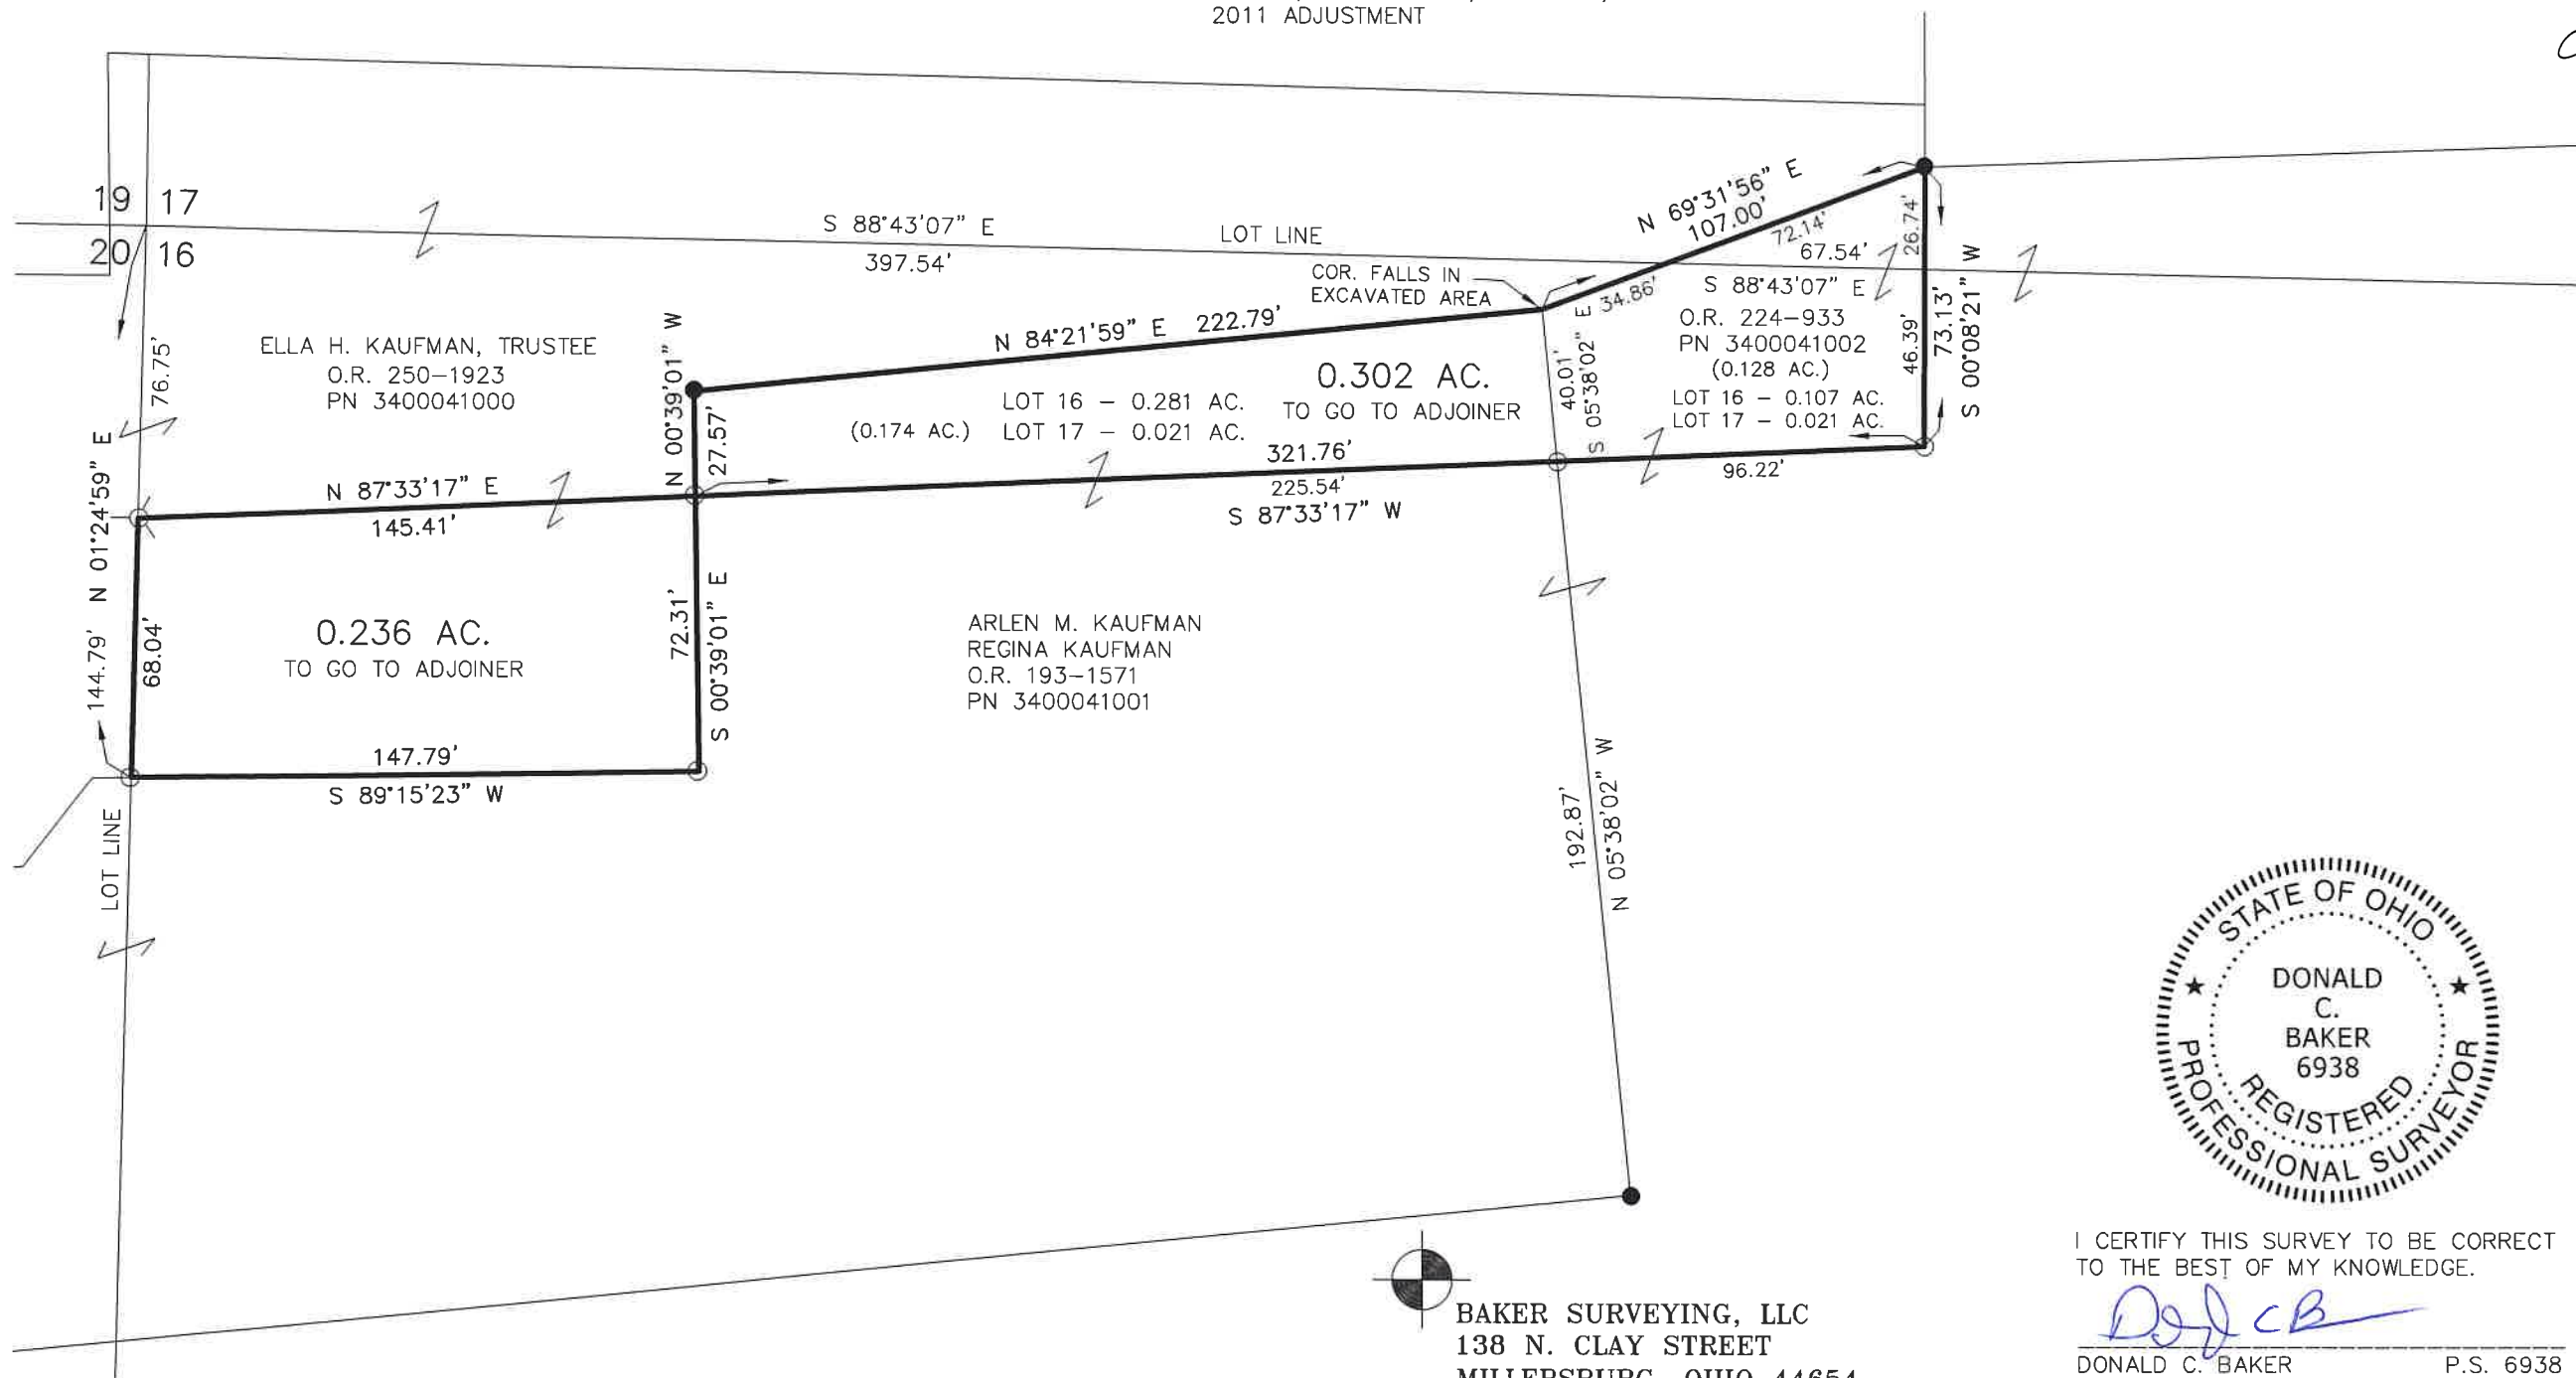

APPROVED FOR TRANSFER ONLY
 NO SUBDIVISION PLAT REQUIRED
 (O.R.C. 711.001 & 711.131)
 Lot(s) not for building unless
 approved by Board of Health
 HOLMES CO. PLANNING COMMISSION
 By AO Date 11/30/2023



BAKER SURVEYING, LLC
 138 N. CLAY STREET
 MILLERSBURG, OHIO 44654
 PH. 330-674-4788
 EMAIL: bakersurveying@gmail.com

I CERTIFY THIS SURVEY TO BE CORRECT
 TO THE BEST OF MY KNOWLEDGE.

Donald C. Baker
 DONALD C. BAKER P.S. 6938
 DATE: NOV. 17, 2023
 KES
 FILE NAME: WORK6\S-649-23\CNK

Plat Approved
 Holmes County Map Office
 11/30/2023 MM