

20240000294

B: 19 P: 5204
FILED FOR RECORD IN
HOLMES COUNTY, OH
ANITA HALL, COUNTY RECORDER
01/22/2024 02:44 PM
SMALL PLAT . 40.00
PAGES: 1

ORV 287 Pg 6174
ORV 287 Pg 6178
ORV 287 Pg 6202

0 200 400



SCALE: 1"=200'

- 5/8" REBAR FOUND
UNLESS OTHERWISE NOTED
- 5/8" REBAR SET WITH I.D. CAP
I.D. CAP MARKED "BAKER 6938"

BASIS OF BEARINGS FROM
OHIO STATE PLANE COORDINATE
SYSTEM, NORTH ZONE, N.A.D. 83,
2011 ADJUSTMENT

REFERENCES


- O.R. VOL. 49 PAGE 424
- O.R. VOL. 57 PAGE 421
- O.R. VOL. 206 PAGE 1393
- PLAT VOL. 8 PAGE 471
- PLAT VOL. 10 PAGE 361
- PLAT VOL. 19 PAGE 433
- PLAT VOL. 19 PAGE 4066
- PLAT VOL. 17 PAGE 611

CLARK TOWNSHIP
N.E. & N.W. QTR. SECTION 7
T-8 N; R-4 W
HOLMES COUNTY, OHIO

SURVEYED FOR: JEREMY TROYER

MASTER PLAT

- ACTION 1) CONVEY 0.548 ACRES TO ADJOINER
- ACTION 2) CONVEY 5.800 ACRES
- ACTION 3) CONVEY 0.278 ACRES TO ADJOINER

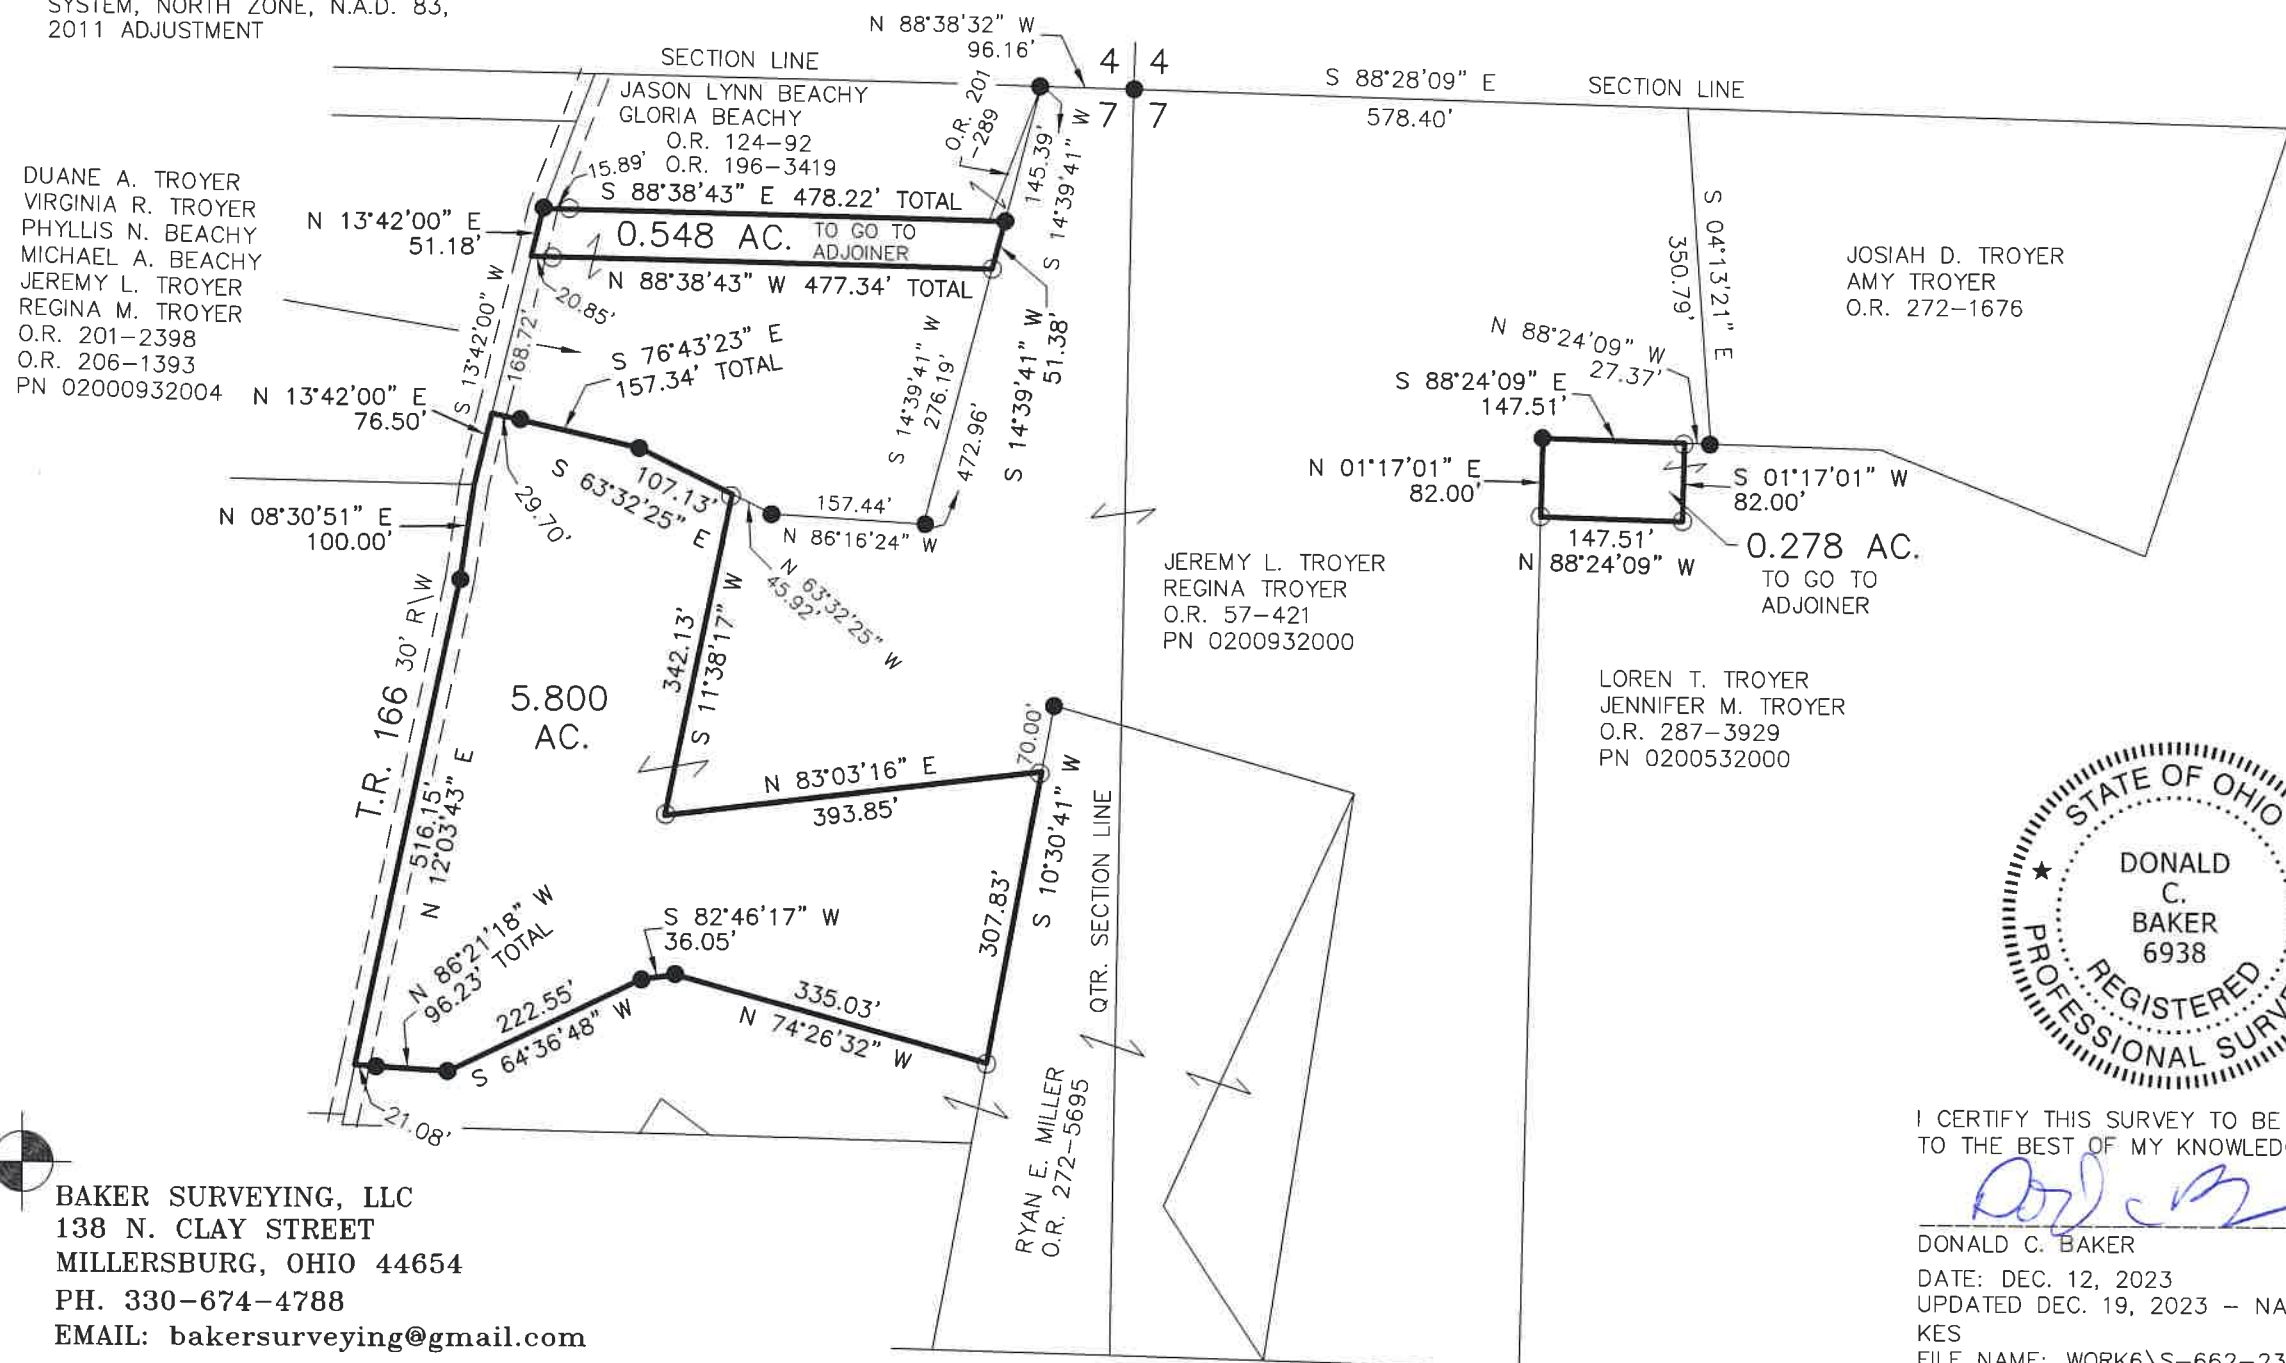

I CERTIFY THIS SURVEY TO BE CORRECT
TO THE BEST OF MY KNOWLEDGE.

Donald C. Baker

DONALD C. BAKER P.S. 6938
DATE: DEC. 12, 2023
UPDATED DEC. 19, 2023 - NAME CHANGE
KES
FILE NAME: WORK6\S-662-23\CNK

APPROVED FOR TRANSFER ONLY
NO SUBDIVISION PLAT REQUIRED
(O.R.C. 711.001 & 711.131)
Lot(s) not for building unless
approved by Board of Health
HOLMES CO. PLANNING COMMISSION
By AO Date 12/26/2023



Plat Approved
Holmes County Map Office
12/22/2023 Rg

BAKER SURVEYING, LLC
138 N. CLAY STREET
MILLERSBURG, OHIO 44654
PH. 330-674-4788
EMAIL: bakersurveying@gmail.com