


MECHANIC TOWNSHIP
 3RD QTR., LOT 10
 T-8 N; R-6 W
 HOLMES COUNTY, OHIO

SURVEYED FOR: WAYNE MAST

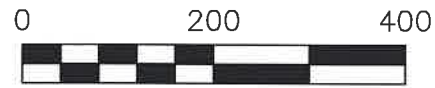

SCALE: 1"=200'

- STONE FOUND
- ▲ R.R. SPIKE FOUND
- 5/8" REBAR FOUND
UNLESS OTHERWISE NOTED
- 5/8" REBAR SET WITH I.D. CAP
I.D. CAP MARKED "BAKER 6938"

REFERENCES

DEED VOL. 246 PAGE 287
 O.R. VOL. 150 PAGE 144
 O.R. VOL. 260 PAGE 249
 PLAT VOL. 19 PAGE 3198
 PLAT VOL. 19 PAGE 3872
 PLAT VOL. 18 PAGE 695


BASIS OF BEARINGS FROM
 OHIO STATE PLANE COORDINATE
 SYSTEM, NORTH ZONE, N.A.D. 83,
 2011 ADJUSTMENT



I CERTIFY THIS SURVEY TO BE CORRECT
 TO THE BEST OF MY KNOWLEDGE.

Donald C. Baker

DONALD C. BAKER P.S. 6938
 DATE: DEC. 15, 2023\REVISED: JAN. 22, 2024
 KES
 FILE NAME: WORK6\S-670-23\CNK

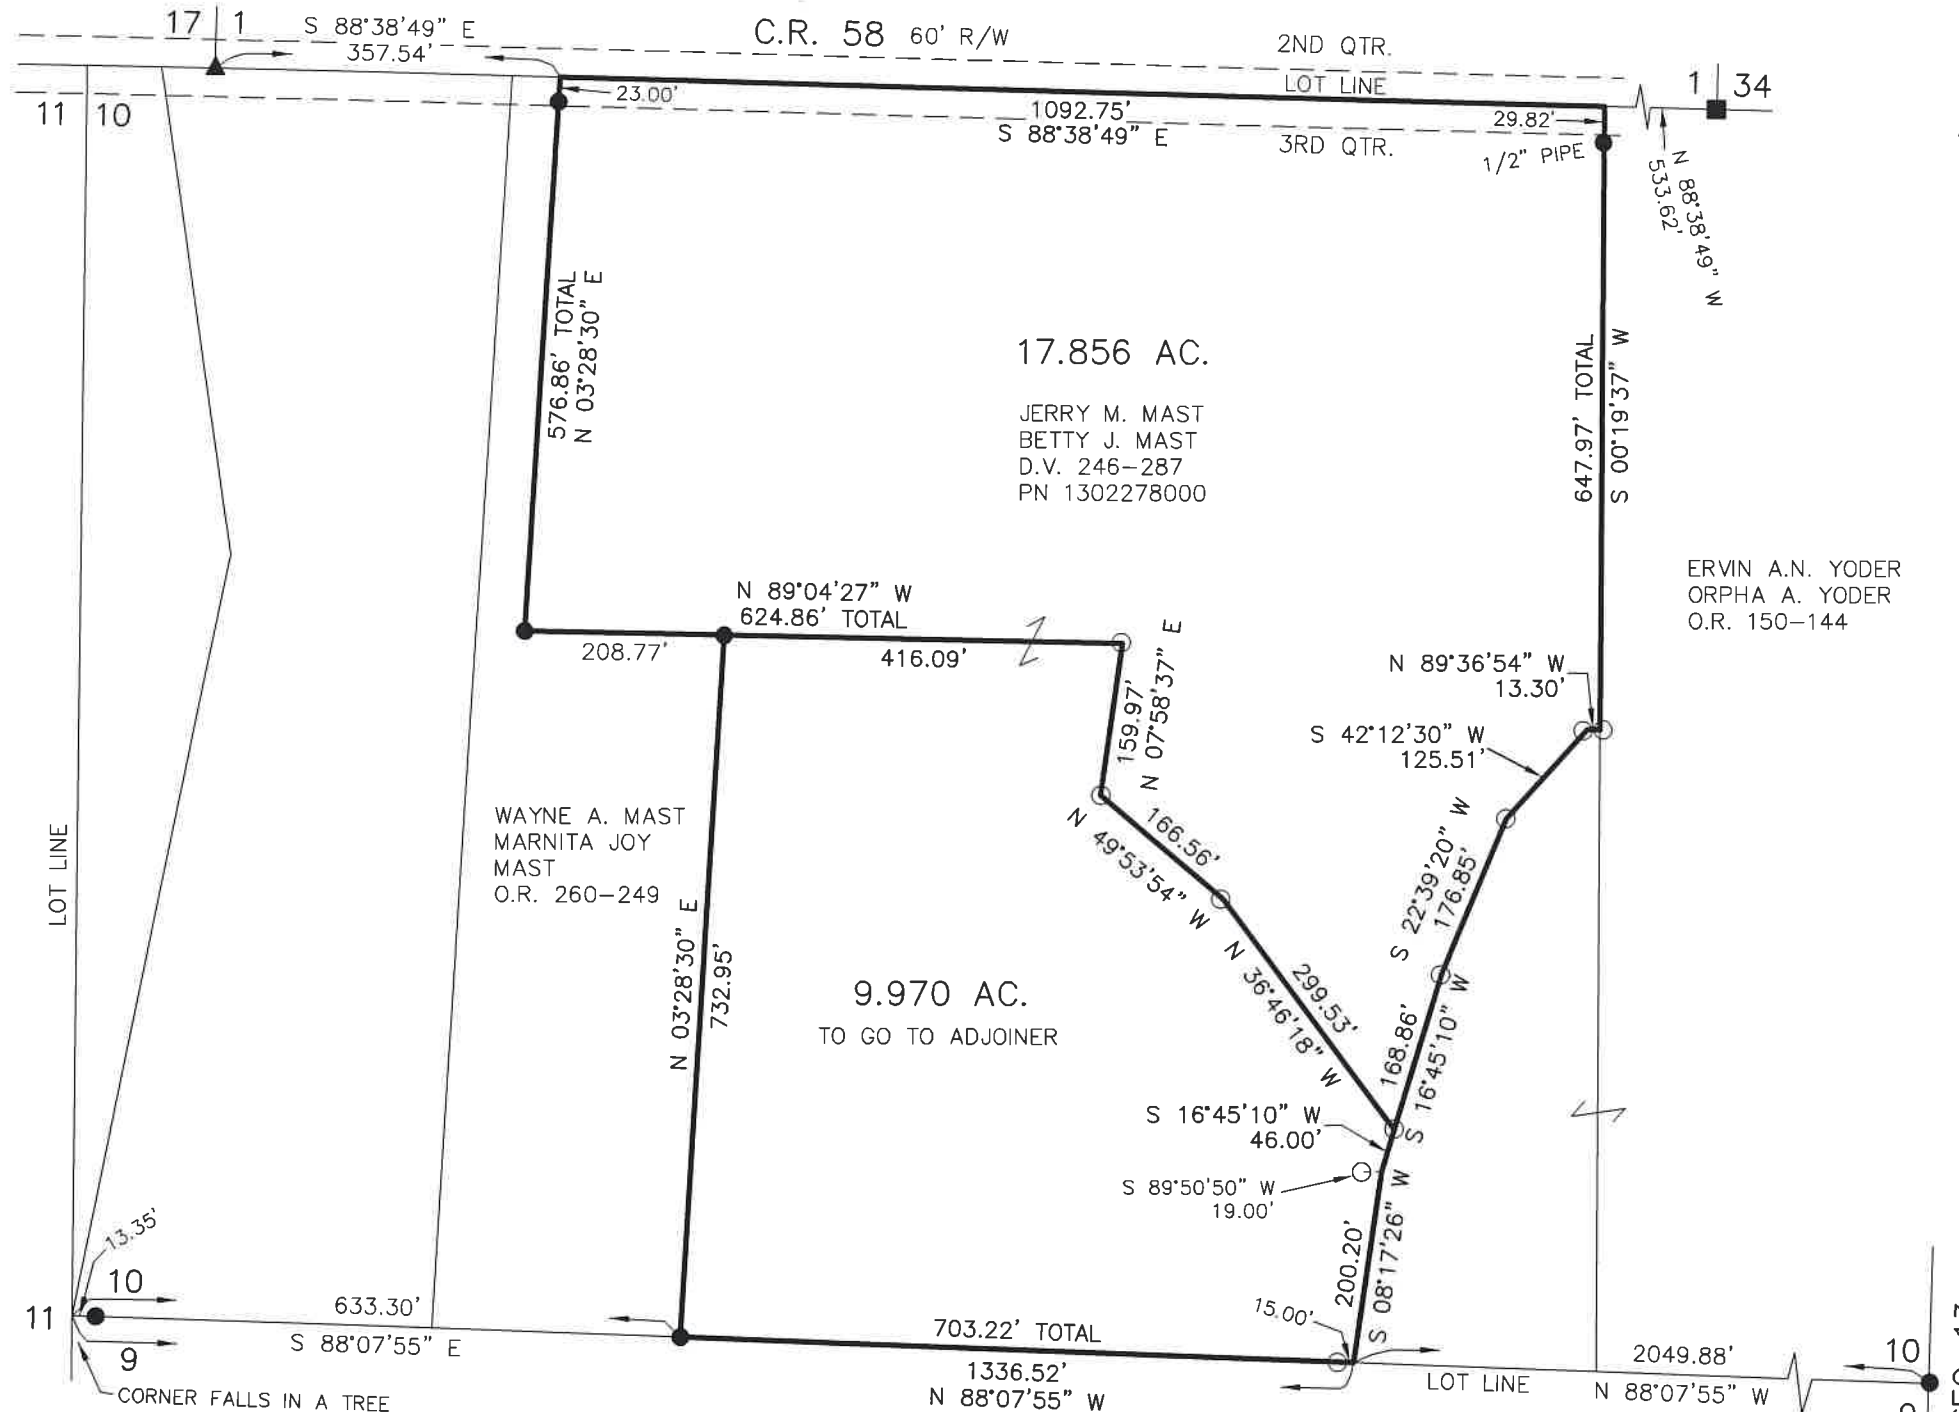

MASTER PLAT

- ACTION 1) CONVEY 9.970 ACRES TO ADJOINER
- ACTION 2) CONVEY 17.856 ACRES



BAKER SURVEYING, LLC
 138 N. CLAY STREET
 MILLERSBURG, OHIO 44654
 PH. 330-674-4788
 EMAIL: bakersurveying@gmail.com

202400000395

B: 19 P: 5211
 FILED FOR RECORD IN
 HOLMES COUNTY, OH
 ANITA HALL, COUNTY RECORDER
 01/30/2024 02:18 PM
 SMALL PLAT . 40.00
 PAGES: 1

ORV 287 Pg 6657
ORV 287 Pg 6659

APPROVED FOR TRANSFER ONLY
 NO SUBDIVISION PLAT REQUIRED
 (O.R.C. 711.001 & 711.131)
 Lot(s) not for building unless
 approved by Board of Health
 HOLMES CO. PLANNING COMMISSION
 By AO Date 1/24/2024



Plat Approved
 Holmes County Map Office
 1/24/2024 Rg