



Perkins & Smiths Addition to the town of

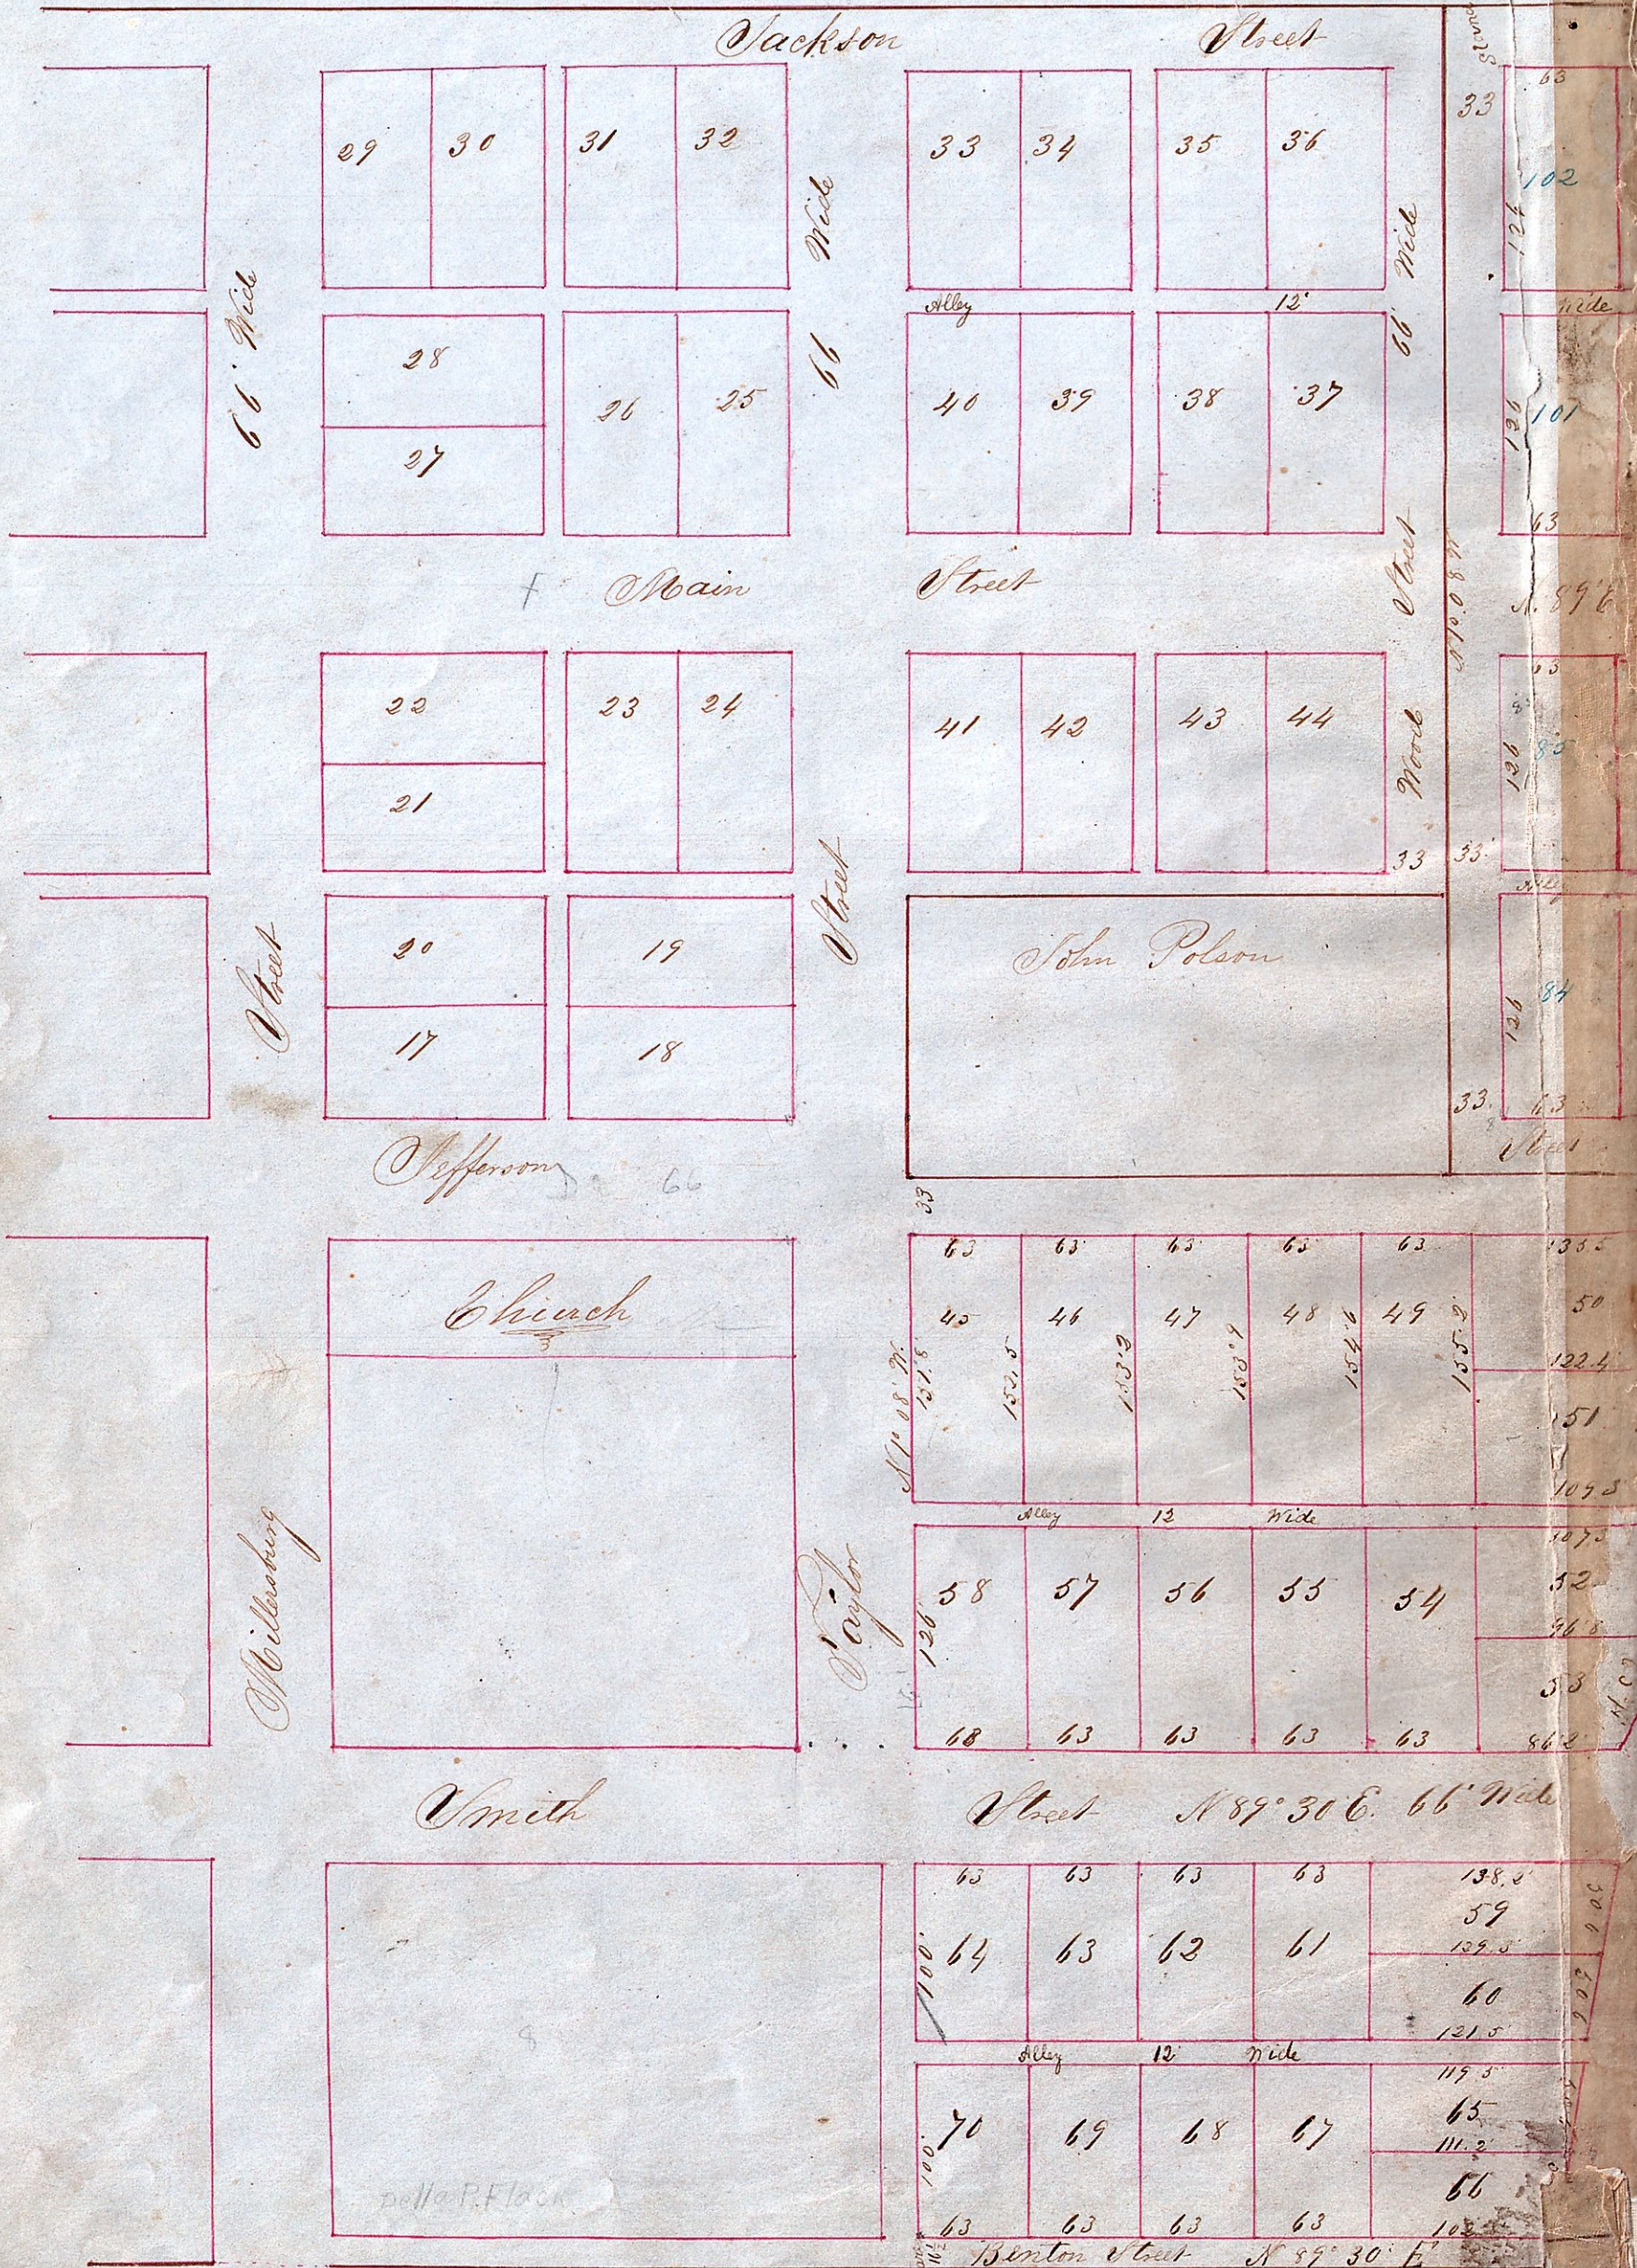





Holmesville, Holmes County Ohio

N 89° E

93' wide

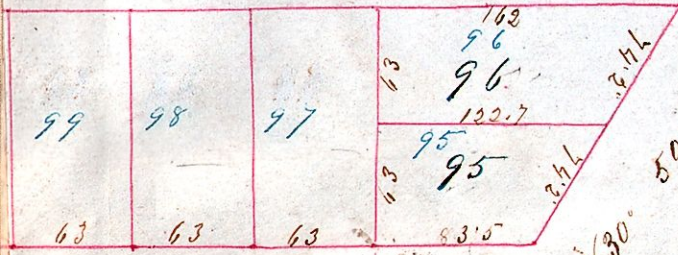

66' wide

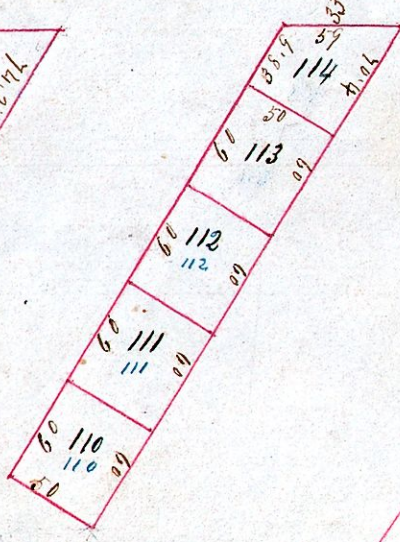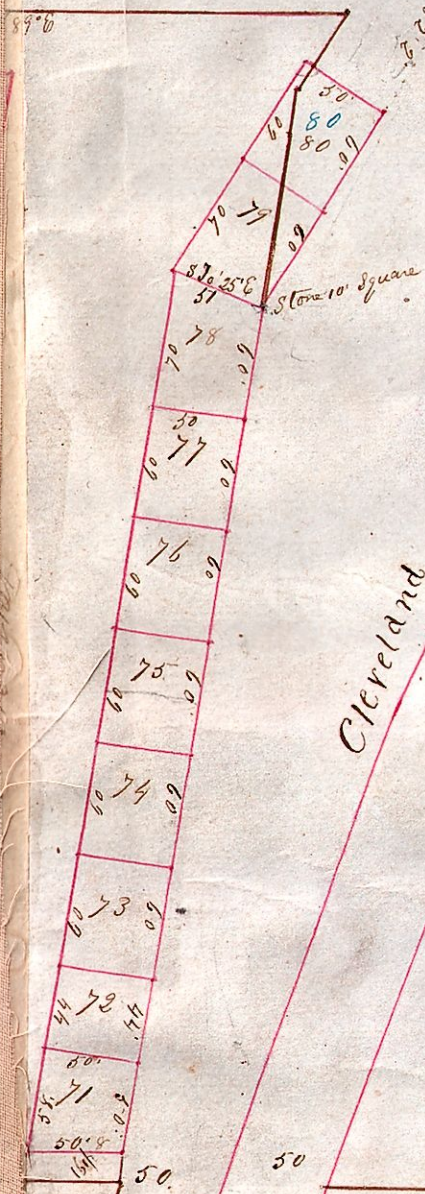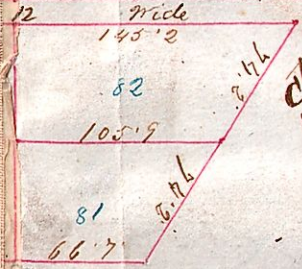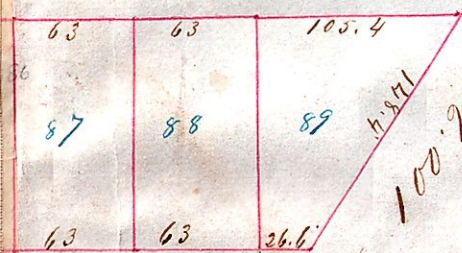

Map
of
Perkins & Smiths Addition
to the Town
of
Holmesville.

A. B. Paiff

Recorder