


J. P. Allison

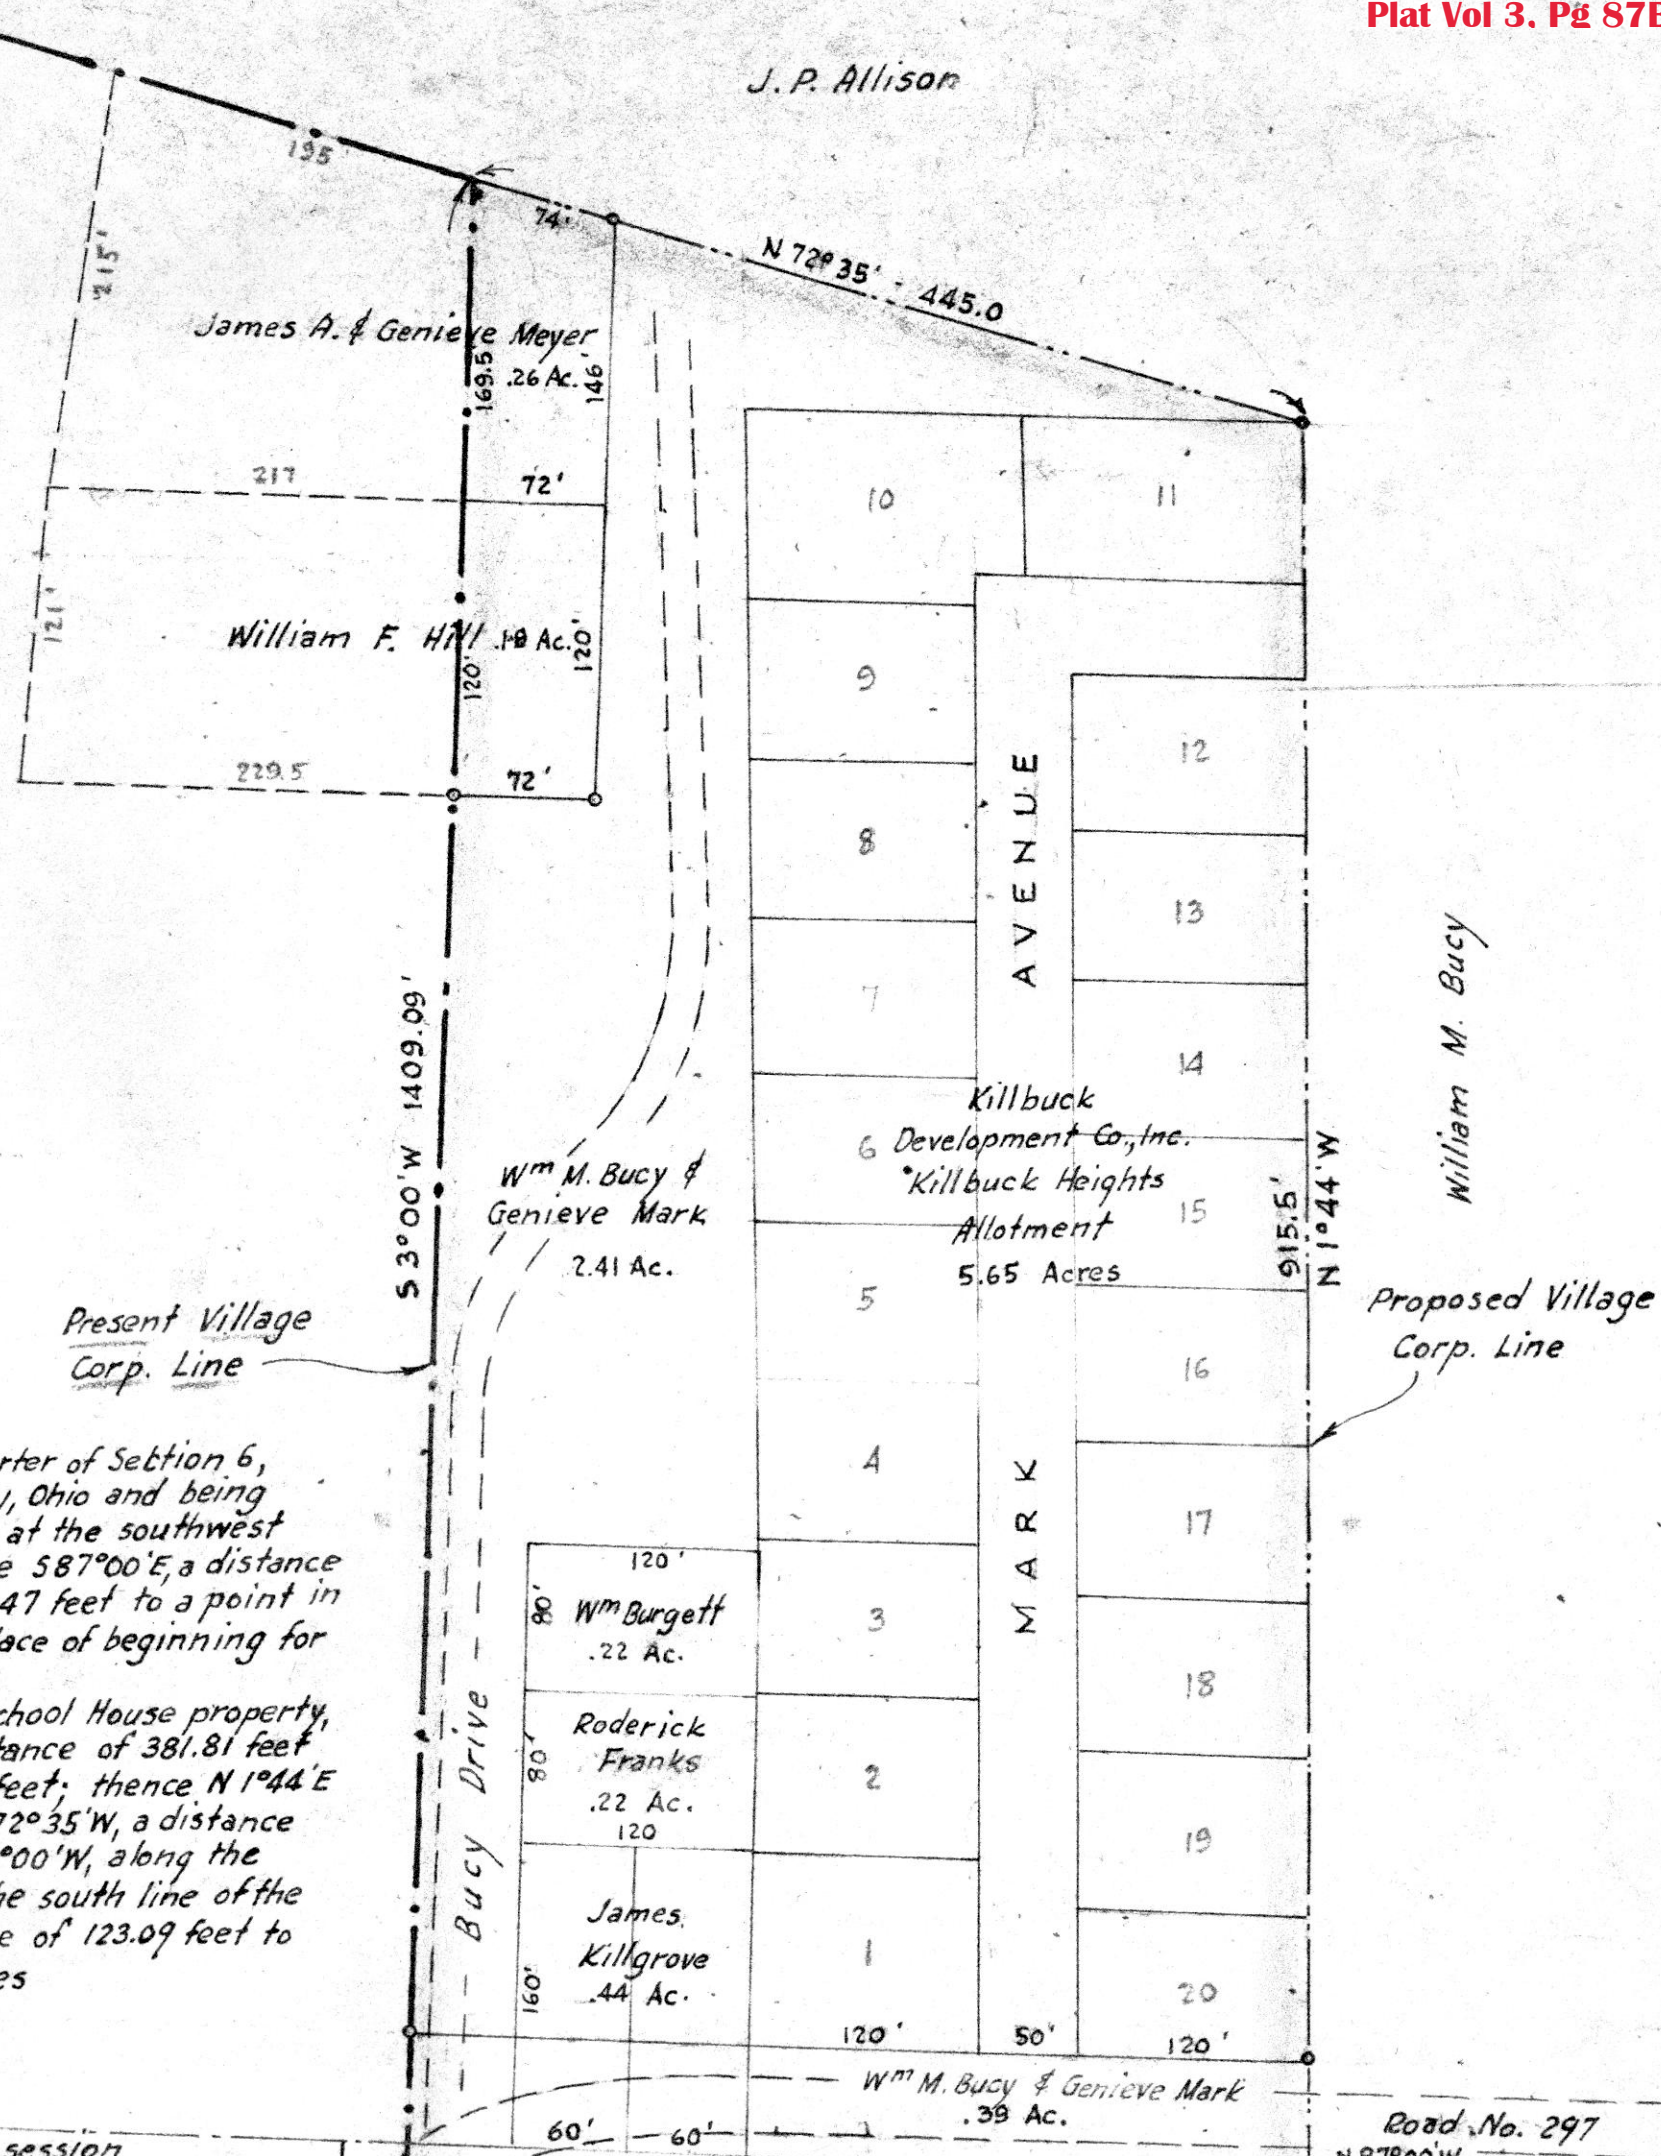

DESCRIPTION: Being a part of the Southwest Quarter of Section 6, Township 8, Range 7, Killbuck Township, Holmes County, Ohio and being more particularly described as follows: Commencing at the southwest corner of the southwest quarter of Section 6, thence S 87°00' E, a distance of 1551.66 feet; thence N 3°00' E, a distance of 533.47 feet to a point in the south line of the School House property, the place of beginning for the herein described parcel of land.

Thence S 87°00' E, along the south line of the School House property, a distance of 426.03 feet; thence N 3°00' E, a distance of 381.81 feet to a stone; thence N 87°00' W, a distance of 86.82 feet; thence N 1°44' E, a distance of 915.5 feet to an iron pipe; thence N 72°35' W, a distance of 445.0 feet to the present Corp. line; thence S 3°00' W, along the present Corp. line a distance of 1409.09 feet to the south line of the School House property; thence S 87°00' E, a distance of 123.09 feet to the place of beginning and containing 14.59 Acres

VILLAGE COUNCIL:  
The Council of the Village of Killbuck in regular session have approved the annexation shown on this plat on Jan. 7<sup>th</sup> 1963

*E. J. Miller*  
Clerk of Council

TOWNSHIP TRUSTEES:  
The trustees of Killbuck Township, meeting regular session approved the annexation shown on this plat Mar. 13, 1963

*Alan E. Brown*  
Secy of Trustees

COUNTY COMMISSIONERS:  
The Commissioners of Holmes County meeting in regular session approved the annexation shown on this map July 23, 1962

*Vera S. Zwick*  
Clerk of Commissioners

COUNTY ENGINEER:  
I hereby approve this plat of the proposed addition to the Village of Killbuck.

July 23, 1962 *H. H. Palmer*  
County Engineer

S.W. Cor. of the S.W. Qr. of Section 6, Twp. 8, Range 7

1551.66'  
N 3°00' E

Acreages	
James A. Meyer	.26
William F. Hill	.19
William Burgett	.22
Roderick Franks	.22
James Killgrove	.44
Killbuck Development Co.	5.65
William M. Bucy	2.80
School Property	4.81
<b>Total</b>	<b>14.59 Acres</b>

Carl & Annabel Clark

SCHOOL HOUSE  
4.81 Acres

Cemetery

74472

COUNTY RECORDER:  
Received for record April 2, 1963 at 9:30 o'clock A.M. 1963  
Recorded in Plat Book 3 Page 87-B  
FEE: \$3.57 *Evelyn Anderson*  
Recorder of Holmes County, Ohio

COUNTY AUDITOR:  
This plat of the properties annexed to the Village of Killbuck was presented and accepted by the Holmes County Auditor on April 2, 1963

*Vera S. Zwick*  
Auditor

Scale 1" = 100 ft. May 1962

Drawn from a survey and records by *William Seltner*  
Reg. Sur. No. 3915



MAP OF THE PROPERTIES TO BE ANNEXED TO THE VILLAGE OF KILLBUCK OHIO IN Section 6, Township 8, Range 7 Killbuck Township, Holmes County Ohio

21 X 17

87B

Auditor's Office, Holmes County,  
Millersburg, O.,

19

MAINTENANCE FUND (CONT.)

Close Sand & Gravel  
Columbus Steel Fab. Co.  
A.S. Wengert Slate Co.  
Wayne Co. Iron & Metal Co.  
United Steel Fab. Inc.  
The Superior Steel Corp.  
FredRowe Concrete Products  
Ohio Industrial Supply Inc.  
The Millersburg Equity Exchange Co.  
Brenly Spray Painting  
Albright Welding & Supply Co.  
Millersburg Water Works  
The Independent Towel Supply Co.  
The Ohio Fuel Gas Co.  
Motorola Communications & Electronics, Inc.  
Calhoun Electric & Machine Shop  
The Standard Oil Co.  
Rambacher & Dye  
Holmes Co. Farm Bureau Coop. Assn.  
Ashland Oil & Refining Co.  
Wooster Farm Equipment Inc.  
The Wayne Parts Co.  
Rambacher & Dye  
Millersburg Tire Service Inc.  
Millersburg Hardware & Supply  
Jewell Motor Parts, Co.  
Rupert M. Fry Plumbing & Heating  
Bob's Tractor Sales

Gravel June 1962  
Used culvert  
nails, culvert, brushes  
H\*beam, etc. Bridge #T-370-2 Wash. Twp.  
guard rail  
beams, reinforcing rod, Bridge #T370-2 Wash. Twp.  
concrete, etc. culvert, #T-45-3 Killbuck Twp.  
Bridge paint  
shovels, bolts, washers, culvert band  
painting bridge #C-19-2  
oxygen, acetylene, welding supplies  
water-sewer rent - Co. Highway Garage  
Towel supply - Co. Highway Garage  
Gas - Co. Highway Garage  
intercom Maint. charge July 1962  
steel ( new spreader box) and Misc. Repair Material  
diesel fuel, grease, etc.  
Gasoline  
gasoline  
Diesel fuel  
Repair parts - Equip. #PM-1 and PM-2 (power mowers)  
Misc. parts, supplies  
Misc. repair parts  
Tire repair, tube, etc.  
Misc. parts, supplies  
Misc. repair parts, supplies  
Boiler parts  
repair parts ( power mowers-Equip. Nos. PM.-1 & PM-2)

1782.72  
2413.25  
60.44  
35.72  
511.63  
1981.41  
140.65  
425.60  
39.19  
200.00  
28.72  
19.80  
4.80  
43.10  
77.00  
5.14  
172.70  
358.50  
358.50  
43.40  
196.83  
93.92  
7.79  
17.00  
59.24  
88.05  
4.50  
4.58

VACATED ALLEY- Big Prairie Village - Petition

RESOLUTION

WHEREAS, on the 16th. day of July 1962, Herbert R. Johnson Jr., Patricia A. Johnson and Ruby Willard filed a petition with the Board of County Commissioners, Holmes County, Ohio under authority of 5553.042 requesting the vacation of a portion of an alley described as follows:

Located in Unincorporated Village of Big Prairie, County of Holmes, State of Ohio, and being that portion of a 15 foot alley lying between Main Street and Ripley Street in said Village as abutts lots 45 and 46 (being the lands of Herbert R. Jr. and Patricia A. Johnson) On the West thereof and also abutts lots 28 and 27 (being the lands of Ruby Willard) on the East side thereof. And being so much of said alley as extends from Ripley Street on the South to the Northern most point of said lots 45 and 28.

and,

WHEREAS, testimony was produced before said board that said described portion of said alley has been abandoned and not used for a period of 21 years as alleged in said petition and that no evidence to the contrary was produced.

NOW THEREFORE, the Board of County Commissioners hereby resolves that the portion of said alley as in this petition described shall be and the same hereby is vacated in accordance with the authority of Section 5553.042 of the Revised Code on this 23rd. day of July, 1962. Said vacation not to interfere with any public utility or private cooperative utility easements or rights of way.

Moved by Mr. Uhl and seconded by Mr. Kick

John Giaouque  
A. M. Uhl  
Carl A. Kick  
BOARD OF COUNTY COMMISSIONERS - HOLMES COUNTY, OHIO.

ADJOURN MOTION

There being no further business to transact at this meeting a motion was made by Mr. Uhl which was seconded by Mr. Kick that the meeting be adjourned. Vote on roll call: Mr. Giaouque, yes; Mr. Kick, yes; Mr. Uhl, yes.

ATTEST: *Anna S. Weid*

\*\*\*\*\*  
\*\*\*\*\*  
Auditor's Office, Holmes County,  
Millersburg, O.,

July 23, 1962

THE MINUTES

The Holmes County Commissioners met in their office at the Court House this 23rd. Day of July 1962 with all members present. Roll call: Mr. Giaouque, present; Mr. Kick, present; Mr. Uhl, present.

The minutes of the previous meeting of July 16, 1962 were read and approved as read.

TRANSFER FUNDS - Welfare Dept.

Motion by Mr. Uhl which was seconded by Mr. Kick that the County Commissioners transfer \$161.37 from Poor Relief to A. D. C. for payment of Health care bills for the month of July 1962 as per the request of the Welfare Director. Vote on roll call: Mr. Giaouque, yes; Mr. Kick, yes; Mr. Uhl, yes.

ANNEXATION HEARING 10:00 o'clock A.M.- Killbuck

The Commissioners of the County of Holmes, State of Ohio, proceeded this day to hear the petition of the Killbuck Development Company, Inc. and others to obtain the annexation of the territory in their petition which was duly filed with the Board of Commissioners on the 21st day of May, 1962. There being none of the petitioners present at this time for the purpose of the hearing and wherein the members of the Board having been notified that the petitioners would appear on the question at 1:00 P. M. this 23rd day of July, 1962, it was moved that the hearing on the petition be continued until 1:00 P. M. this 23rd day of July, 1962, and that the said hearing be adjourned to this time in accordance with Section 707.06 of the Revised Code.

HEARING ON PETITION FOR ANNEXATION - KILLBUCK TOWNSHIP

The Commissioners of the County of Holmes, State of Ohio, now proceeded this day to hear the petition of the Killbuck Development Company, Inc. and others for the purpose of obtaining the annexation of the territory described in said petition to the Village of Killbuck. The Board now having before it Thomas D. Gindlesberger, Attorney at Law, as the duly appointed agent of said petitioners and Mr. William Burgett, Killbuck, Ohio, representing himself and also appearing in the capacity as vice president of the Killbuck Development Company, Inc., the board proceeded with the hearing on the petition for annexation.

Mr. Harris Palmer was also present at the request of the petitioners and the board of commissioners in his capacity of County Engineer.

Upon due consideration, the board of commissioners finds that the petition under consideration was duly filed with said board of commissioners and the clerk thereof on the 21st day of May, 1962, and that said petition was duly executed and signed by a majority of the adult freeholders residing in the proposed territory situated in the Township of Killbuck and County of Holmes as proposed to be annexed, and that said petition is in proper form in all respects and also filed properly with the board of commissioners and the clerk at a regular session thereof in accordance with Section 709.03 of the Revised Code.

The board of commissioners further finds that there has also been properly filed with said board and clerk a Notice of Filing Said Petition providing for the proper legal notice to be published relative to said proposal in the manner provided for in Section 707.05 of the Revised Code. The board further finds that on the 21st day of May, 1962, a proper order was made for fixing the 23rd day of July, 1962, as the time and day for holding the required public hearing upon said petition at the office of the commissioners at the Court House in Millersburg.

The board of commissioners further finds that upon the examination of the affidavit received from the Holmes Publishing Company, Inc., that the proper notice was printed in a newspaper of general circulation in the County for a period of six consecutive weeks and that said affidavit contains a copy of said legal notice, all as required by law. And that said six consecutive weeks did expire prior to the 23rd day of July, 1962.

The board of commissioners further finds that upon the examination of the affidavit filed by Thomas D. Gindlesberger, agent of said petitioners, that a copy of the notice was duly posted in a conspicuous place within the limits of the proposed municipal corporation and that said posted notice did so remain for not less than six weeks prior to the time fixed for the hearing.

The board of commissioners further finds that in addition to the filing of a proper petition with said board and clerk that said petition was duly accompanied by an accurate map of the territory sought to be annexed and that said map properly reflects the proposed territory and that it contains an accurate description of the proposed territory sought to be annexed.

The board of commissioners further finds that said petition and map were duly filed in the office of the County Auditor where it was available for inspection by any and all persons therein interested and that said petition and map was so available in the office of the County Auditor from the 21st day of May, 1962, through and including the 23rd day of July, 1962.

The board of commissioners further finds that the County Engineer has given his approval to the map outlining the proposed territory to be annexed as containing an accurate description and that said map is in proper order for said purpose.

Upon due consideration of the filing of said petition for annexation, the filing of said map, the affidavits for publication and posting of notices and the compliance with the statutory statutes governing said procedures and upon further consideration of the evidence presented by the petitioners for the purpose of said proposed annexation and upon the total absence of any testimony, evidence or affidavits in opposition to said proposal for annexation and upon all of the findings, the board of commissioners therefore finds the hearing to be in order and the procedure to be complete in all respects as required by statute.

There being no opposition to the petition for annexation and the board of commissioners being satisfied that the purposes for said annexation are well taken, Mr. Arthur Uhl moved and Mr. Carl Kick seconded the motion that an order be made that the prayer of said petition be granted.

Vote on roll call: Mr. Uhl, yes; Mr. Kick, yes; Mr. Giaouque, yes.

ORDER OF COUNTY COMMISSIONERS FOR ANNEXATION

Auditor's Office, Holmes County,  
Millersburg, O., July 23, 19 62

ORDER OF COUNTY COMMISSIONERS FOR ANNEXATION (Cont'd.)

The commissioners of the County of Holmes, State of Ohio, proceeding this 23rd day of July, 1962, to hear the petition of the Killbuck Development Company, Inc. and others to obtain the annexation of the territory in their petition described to the Village of Killbuck, and having in open meeting heard all the persons desiring to be heard for or against the granting of said petition and considered the affidavits presented with reference thereto, and being fully advised find that said petition contains all the matters required by law, that its statements are true, that the territory sought to be annexed is adjacent to the said Village of Killbuck; that the petition contains a full description of said territory; that the map of said territory attached to the petition is accurate; that said petition is signed by a majority of the adult freeholders residing in the territory sought to be annexed; that the required legal notice of the petition has been given, and that it is right and proper that said petition should be granted.

It is hereby ordered that the prayer of said petition be granted, and that the territory described in said petition may be annexed to the Village of Killbuck in accordance with law, and that a certified transcript signed by a majority of this board of all the orders and proceedings of this board relative to said petition and hearing thereon, together with said petition and map attached thereto, and all the papers on file relating to said matter be deposited at once with the Clerk of the Village of Killbuck.

HOLMES COUNTY COMMISSIONERS

*Arthur Uhl*  
Arthur Uhl, Commissioners

*Carl Kick*  
Carl Kick, Commissioner

*John Giaque*  
John Giaque, Commissioners

By: *Vera S. Weil*  
Vera S. Weil, Clerk

BUDGET HEARING OF COUNTY

The following County Officials appeared at the County Commissioners Budget hearing: Probate Judge, Treasurer, County Extension Office, Sheriff, Soil Conservation District represented by Frank Shutt, Clerk of Courts, County Library, represented by Darwin Close, County Home Superintendent, Recorder, and the County Court Judge.

There were no changes made as a result of the hearing.

MOTION TO ADJOURN

There being no business to transact further at the time, Mr. Uhl moved the meeting be adjourned until next regular meeting date. Motion seconded by Mr. Giaque.

Vote on roll call: Mr. Kick, yes; Mr. Uhl, yes; Mr. Giaque, yes;

ATTEST: *Vera S. Weil*

*John Giaque*  
*Arthur Uhl*  
*Carl A. Kick*

\*\*\*\*\*  
\*\*\*\*\*  
Auditor's Office, Holmes County,  
Millersburg, O., July 30, 19 62

THE MINUTES

The Holmes County Commissioners met in their office at the Court House this 30th. Day of July 1962 with two members present. Roll call: Mr. Giaque, present; Mr. Kick, present; Mr. Uhl, absent. Mr. Uhl was at home ill.

The minutes of the previous meeting of July 23, 1962 were read and approved as read.

COUNTY JAIL REPAIRS

Motion by Mr. Giaque which was seconded by Mr. Kick that the Removal/and repair work at the County Jail Roof contract be awarded to Hinkle Roofing, low bidder on the project at a cost of \$675.00. Vote on roll call: Mr. Giaque, yes; Mr. Kick, yes; Mr. Uhl, absent. The other bidder was Guthrie Cabinet Shop at \$687.12

HEALTH BOARD RESOLUTION - LEVY

The following Resolution was received at the Commissioners office this A.M. from the County Health Department:

RESOLUTION

WHEREAS, The Holmes County Board of Health at its Special Meeting held on the 28th. day of July 1962, has determined that the amount of money necessary to meet its expenses because of the insufficiency of available tax monies and

WHEREAS, The Board has therefore determined that in order to carry on their existing program and providing existing facilities it is necessary that a special levy be requested.

NOW THEREFORE, it is hereby resolved by the Holmes County Board of Health that the Clerk of this board shall certify to the Board of County Commissioners a copy of this resolution requesting the special levy for the Holmes County General Health District in the amount of .4 mills so that they might act thereon under the authority of Section 3709.29 R.C. prior to the 90th. day before the next general election.

Further it is requested that said levy shall be requested for a life of five years. First Collection shall be December 1962.

The adoption of said resolution was moved by Dr. O. F. Patterson

Second by Mrs. Esther Spreng.

And voted upon as follows:

Dr. O. F. Patterson . . . . . Yes  
Mr. Raymond Miller . . . . . Yes  
Mrs. Esther Spreng . . . . . Yes

I, Nancy Judson, Clerk of the Holmes County Board of Health do hereby certify that the above is a true and correct copy of the Resolution appearing on the minutes of said Board as Adopted in Regular Meeting held July 28, 1962.

Signed: Nancy Judson, Clerk

RESOLUTION - HEALTH DEPARTMENT LEVY

The Board of County Commissioners of Holmes County, Ohio met in regular session on the 30th. Day of July 1962, at the Court House in Millersburg, Ohio with the following members present: Mr. Giaque, Mr. Kick. Mr. Uhl was absent (ill at home)

Mr. Giaque moved that the following resolution be adopted:

WHEREAS, The Holmes County Board of Health of the Holmes County General Health District has, under authority of Section 3709.29 R. C. certified to this Board that the estimated amount of money necessary to meet the expenses of the general health district program will not be forthcoming to said board out of the district health fund since the amount of taxes to be raised within the ten-mill limitation will be insufficient, and

WHEREAS, said Board has certified that it is necessary to levy a tax in excess of the ten-mill limitation for the benefit of the Holmes County General Health District Program and that said levy shall be at a rate of .40 mills for each one dollar of valuation which would amount of \$ .04 for each one hundred dollars of valuation for a period of 5 years.

RESOLVED further, that said levy be placed on the tax list of the current year with the first collection of said levy to be made at the December 1962 collection of taxes after the election hereon if majority of the electors voting thereon vote in favor thereof; and be it further

RESOLVED, that the Clerk of this Board of County Commissioners of Holmes County, Ohio be and she is hereby directed to certify a copy of this resolution to the Board of Elections of Holmes County, Ohio, prior to the 5th. Day of August 1962, and notify said Board of Elections to cause notice of election on the question of levying said tax to be given as required by law.

Mr. Kick seconded the resolution and the roll being called upon its adoption the vote resulted as follows:

Mr. Giaque, yes; Mr. Kick, yes; Mr. Uhl, absent.

Adopted the 30th. Day of August 1962.

*Vera S. Weil*  
Vera S. Weil, Clerk

State of Ohio - Holmes County SS:

I, Vera S. Weil, Clerk of the aforesaid Board of County Commissioners do hereby certify that the foregoing is taken and copied from the record of the proceedings of said board; that the same has been compared by me with the Resolution on said record and that it is true and correct copy thereof.

Witness my hand this 31st. Day of August 1962.

*Vera S. Weil*  
Vera S. Weil, Clerk