


Irvine & Enos Addition to the town of Millersburg (2 additions)

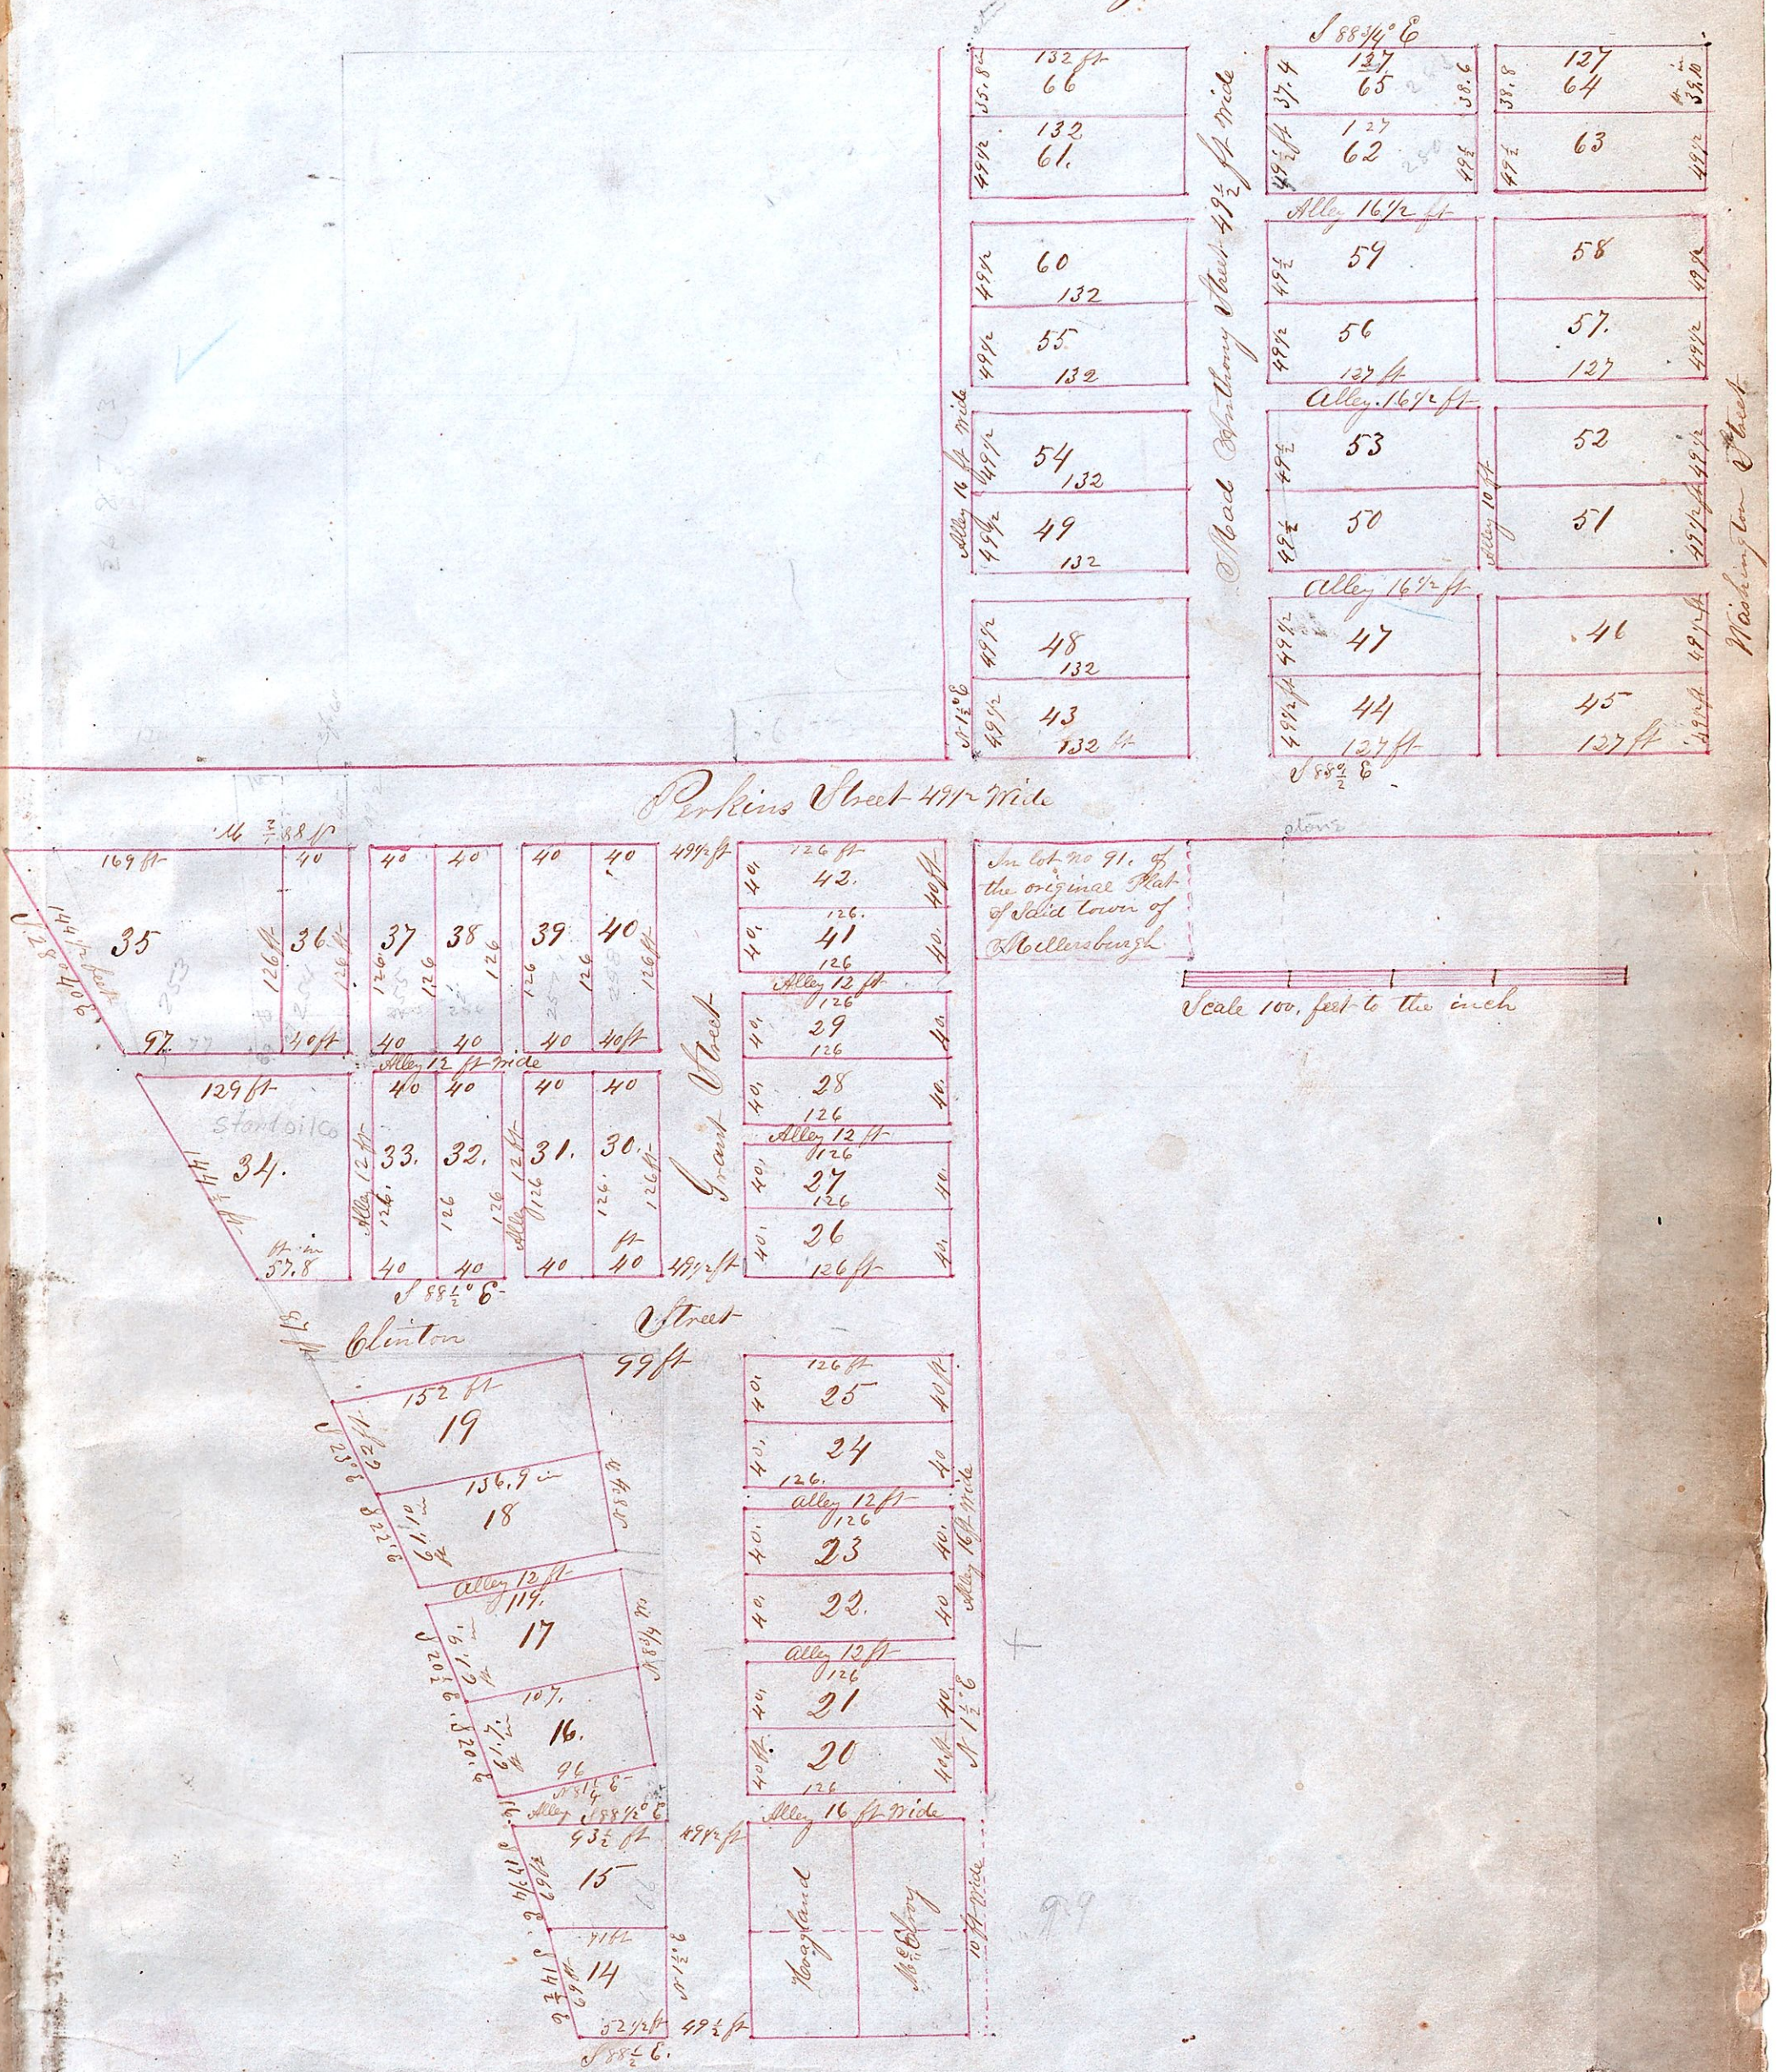

Jackson Street August 13th 1854.

I, Manuel Robinson a Surveyor and resident of Holmes County, Ohio hereby certify the above to be a true and correct plat of in lots by me surveyed, staked out and plat for James S. Irvine & Robert H. Enos in continuation of their addition to the town of Millersburg the seat of justice for said County, the same being a part of and situate on the South West quarter of Sec. twelve (12) Township Nine (9) of Range Seven (7) County of Holmes, State of Ohio. The relative situation of said continuation of said addition of lots to the original plat of said town and their extensions thereto being as indicated by said plat the lots being in the same number the streets and alleys being of the size, extent and bearings as noted on said plat. I have also caused a stone of about two feet in length and about six inches square at top to be fixed at the South West corner of lot number thirty three the North West corner of the stone being the corner of the lot, also fixed a stone of like dimensions at the North West corner of lot number sixty six the South East corner of said stone being the corner of said lot. Manuel Robinson Surveyor

The State of Ohio }
Holmes County }
}

Be it remembered that on the 17th day of November A.D. 1854 Personally appeared before me one of the Justices of the Peace in and for said County the above named James Irvine & Robert W. Cross who acknowledge themselves to be proprietors as tenants in common and in equal proportions of the above or within addition to the town of Millersburg in said County being their second addition thereto and that the lots, streets and alleys therein are correctly described and set forth in the within Plat and the certificate thereto appended by Samuel Robinson the Surveyor thereof.

Witness my Signature and seal the date above written

H. G. Saunders J.P.

Presented and Plated in this office Nov 18th A.D. 1854

J. B. Staiff
Recorder
" " "