


QUANTITIES	
Ditch Excavation	269 Cu.Yds.
Bridge " "	35 " "
1-2-4 Concrete	28.6 " "
Steel	1399 Lbs.
18" Cor. I.P.	22 Lin.Ft.

S.R. 179
 DONLEY PROJECT
 ROAD 147
 WASHINGTON TWP.
 Aug. 1922 W.W. Purdy
 Co. Surveyor
 Drawing # 68

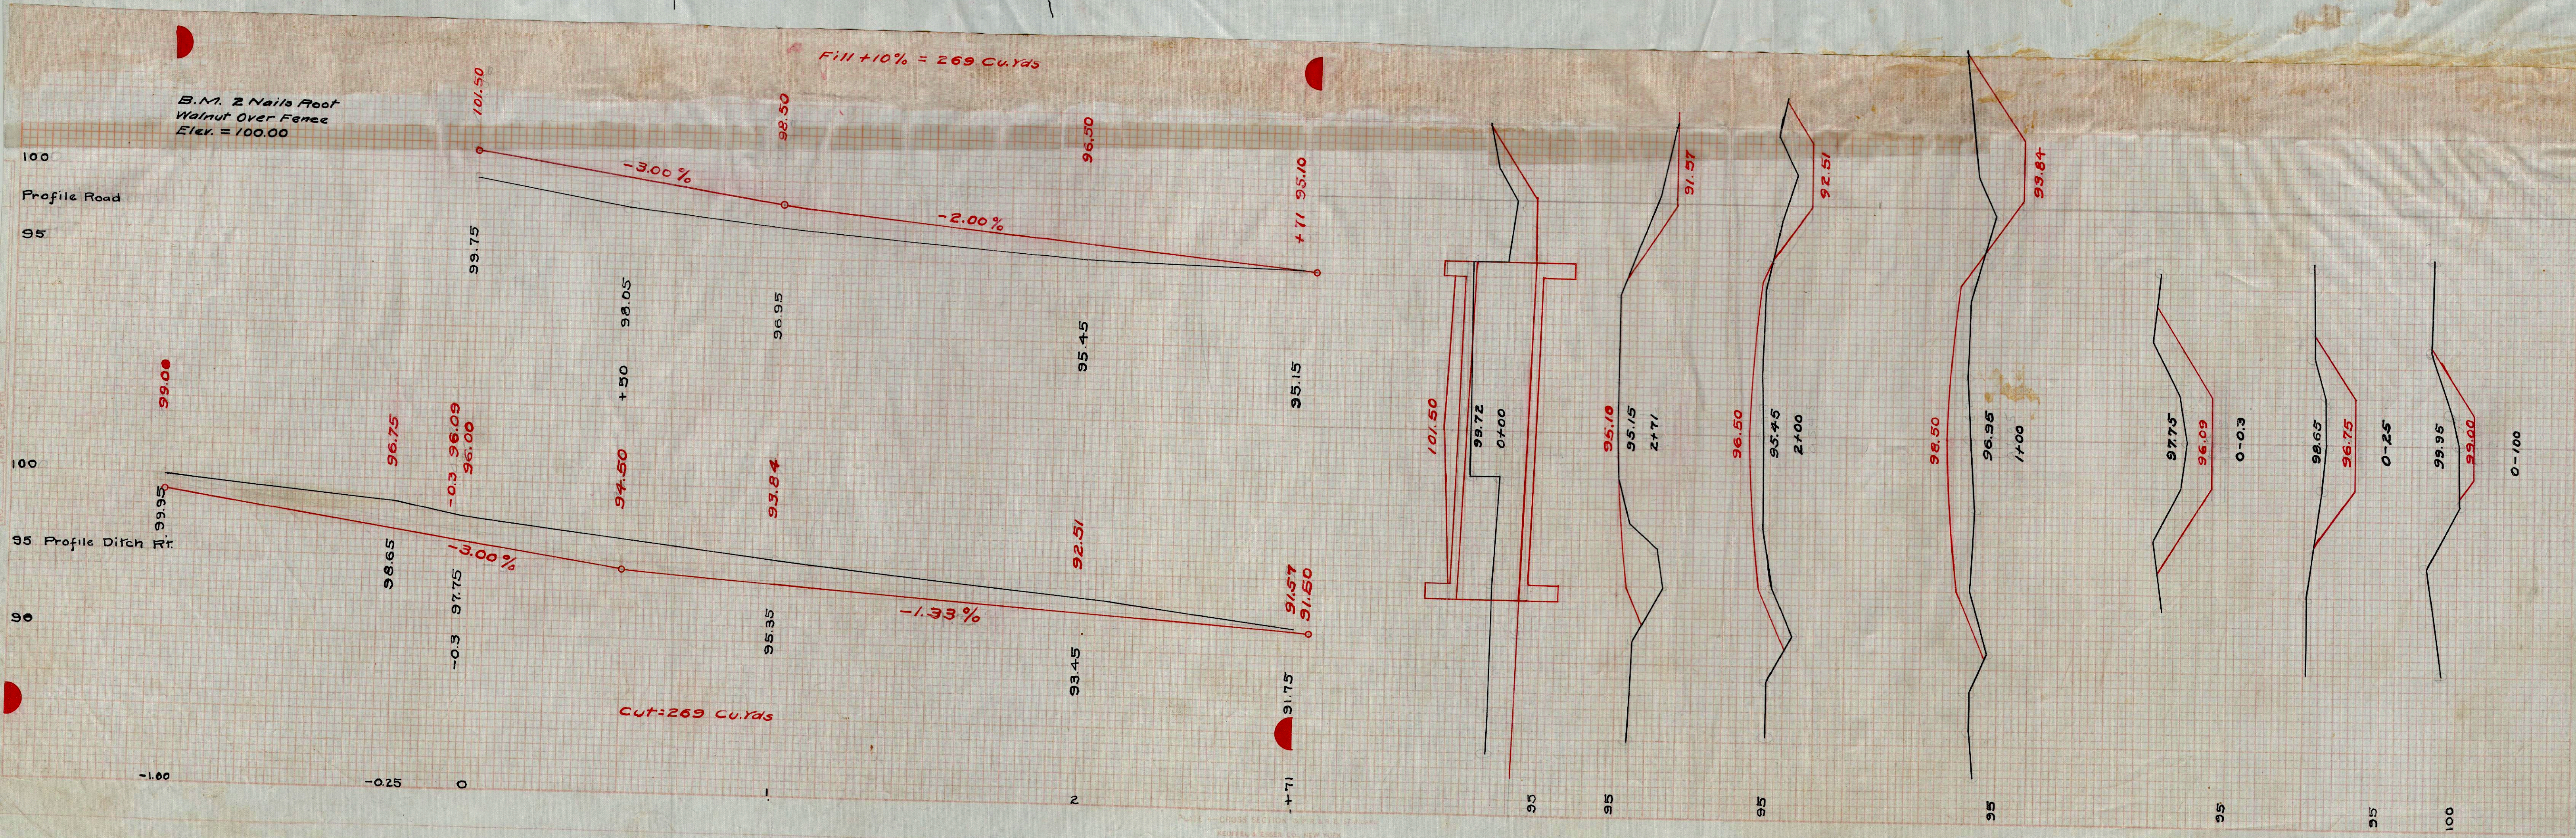

NOTE: CROSS SECTIONS OF BRIDGE & DITCH
 KEUFFEL & ESSER CO., NEW YORK