


HOLMES COUNTY MONROE TOWNSHIP

LOT 25 - LOT 16 2ND.QTR. T.9.N R.8.W

FED. RD. DIVISION	STATE	PROJECT
2	OHIO	


HOL-39-9.56
R/W Only

Scale in Feet
0' 50' 100'

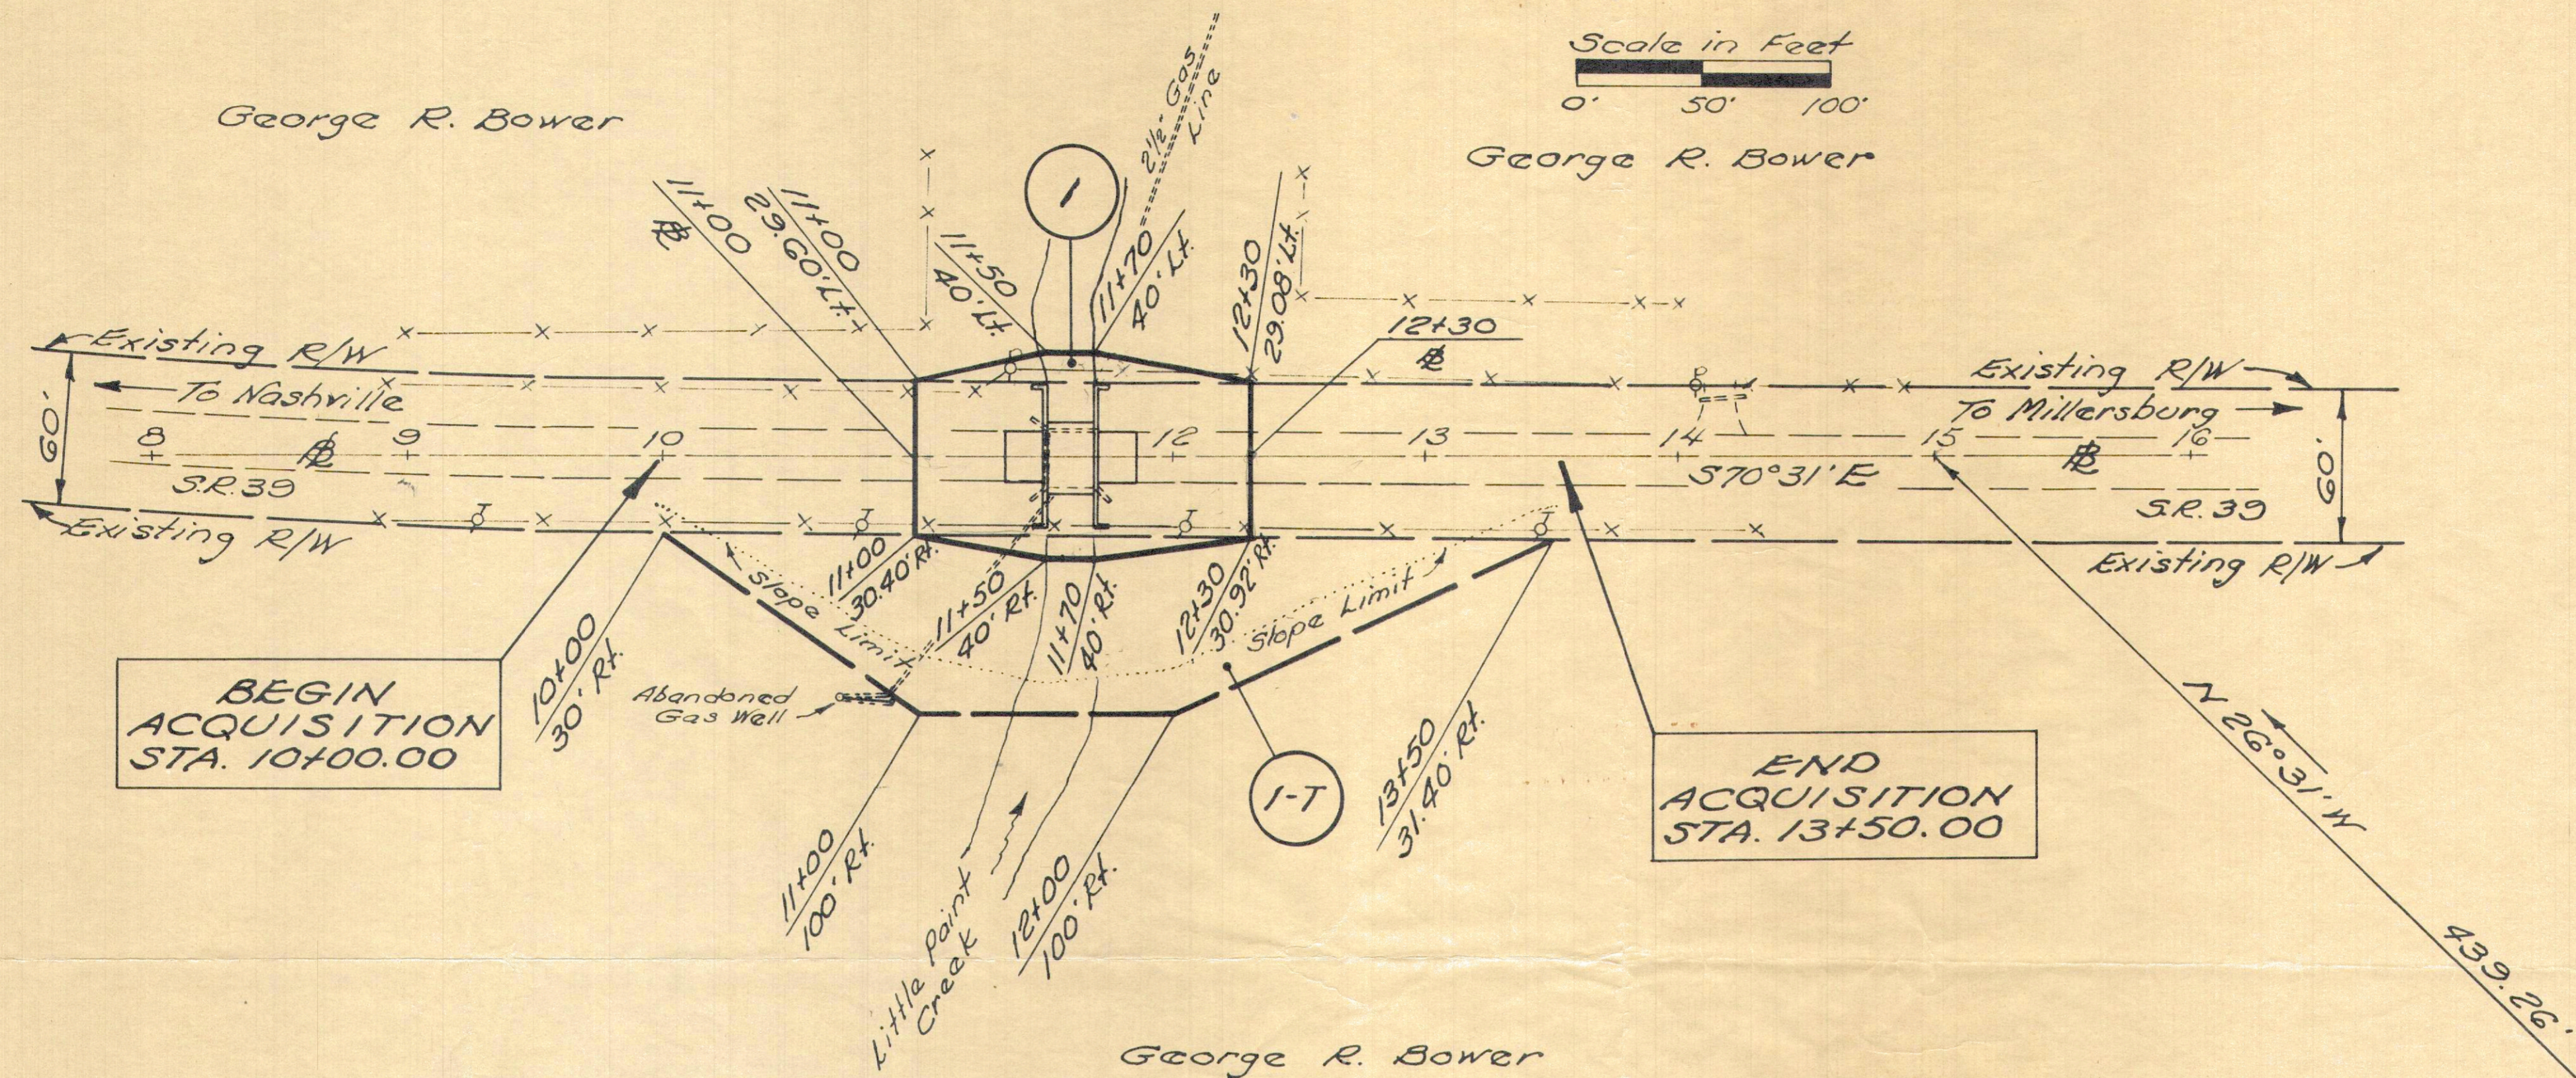

BEGIN ACQUISITION STA. 10+00.00

END ACQUISITION STA. 13+50.00

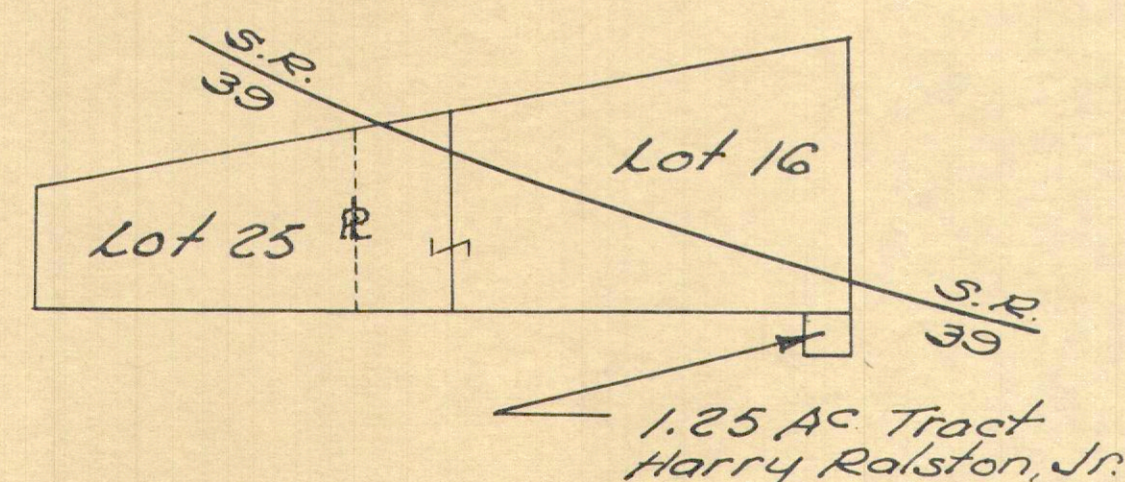


LOT PLAN
Not To Scale

NOTE: I-T = Temporary Runaround

SUMMARY OF ADDITIONAL RIGHT OF WAY REQUIRED

Parcel No.	Owner	Dead Record		Record Area	Total P.R.O.	Gross Take	P.R.O. In Take	Net Take	Net Residue	
		Vol.	Page						Lt.	Rt.
1	George R. Bower	115	85	115.86	4.812	0.213	0.179	0.034	58.671	52.343
I-T	"							0.342		

181
918

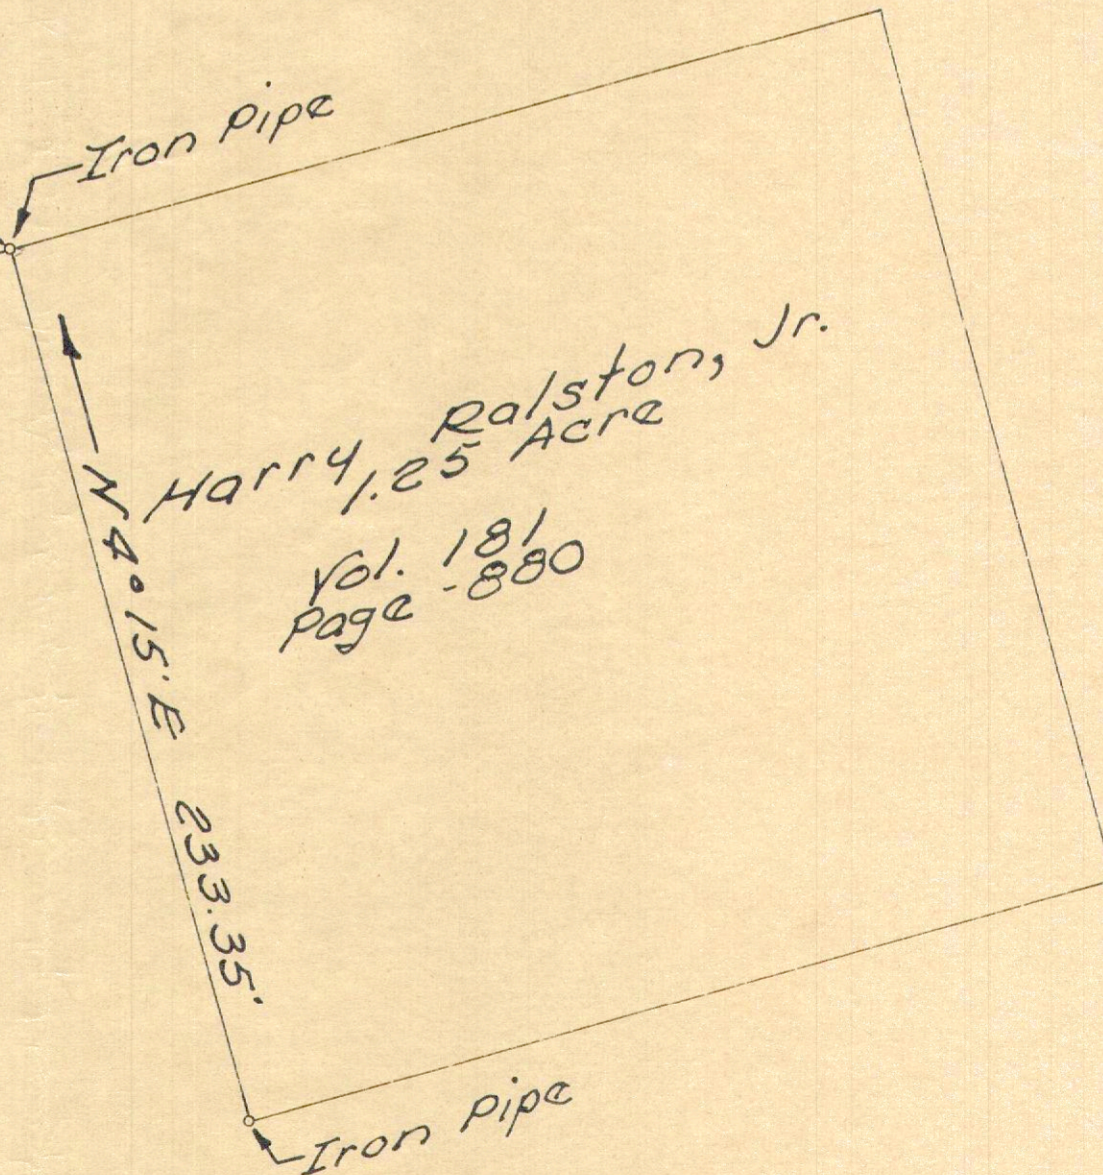

COMPLETION DATE March 7, 1973



DATE	DESCRIPTION

HOLMES COUNTY MONROE TOWNSHIP



LOT 25 - LOT 16 2ND.QTR. T.9.N R.8.W

FED. RD. DIVISION	STATE	PROJECT
2	OHIO	

HOL-39-9.56
R/W Only

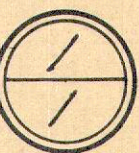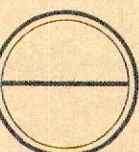

Scale in Feet
0' 50' 100'

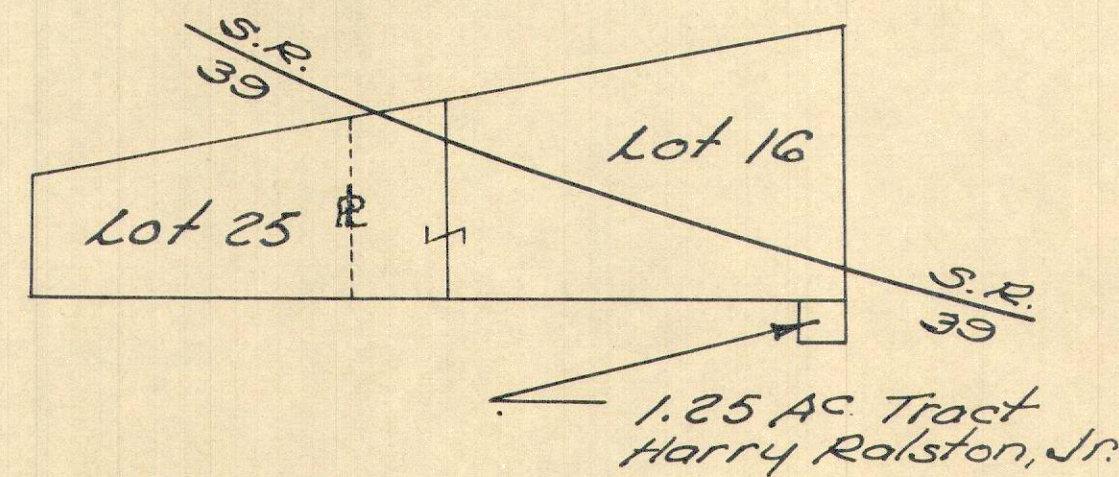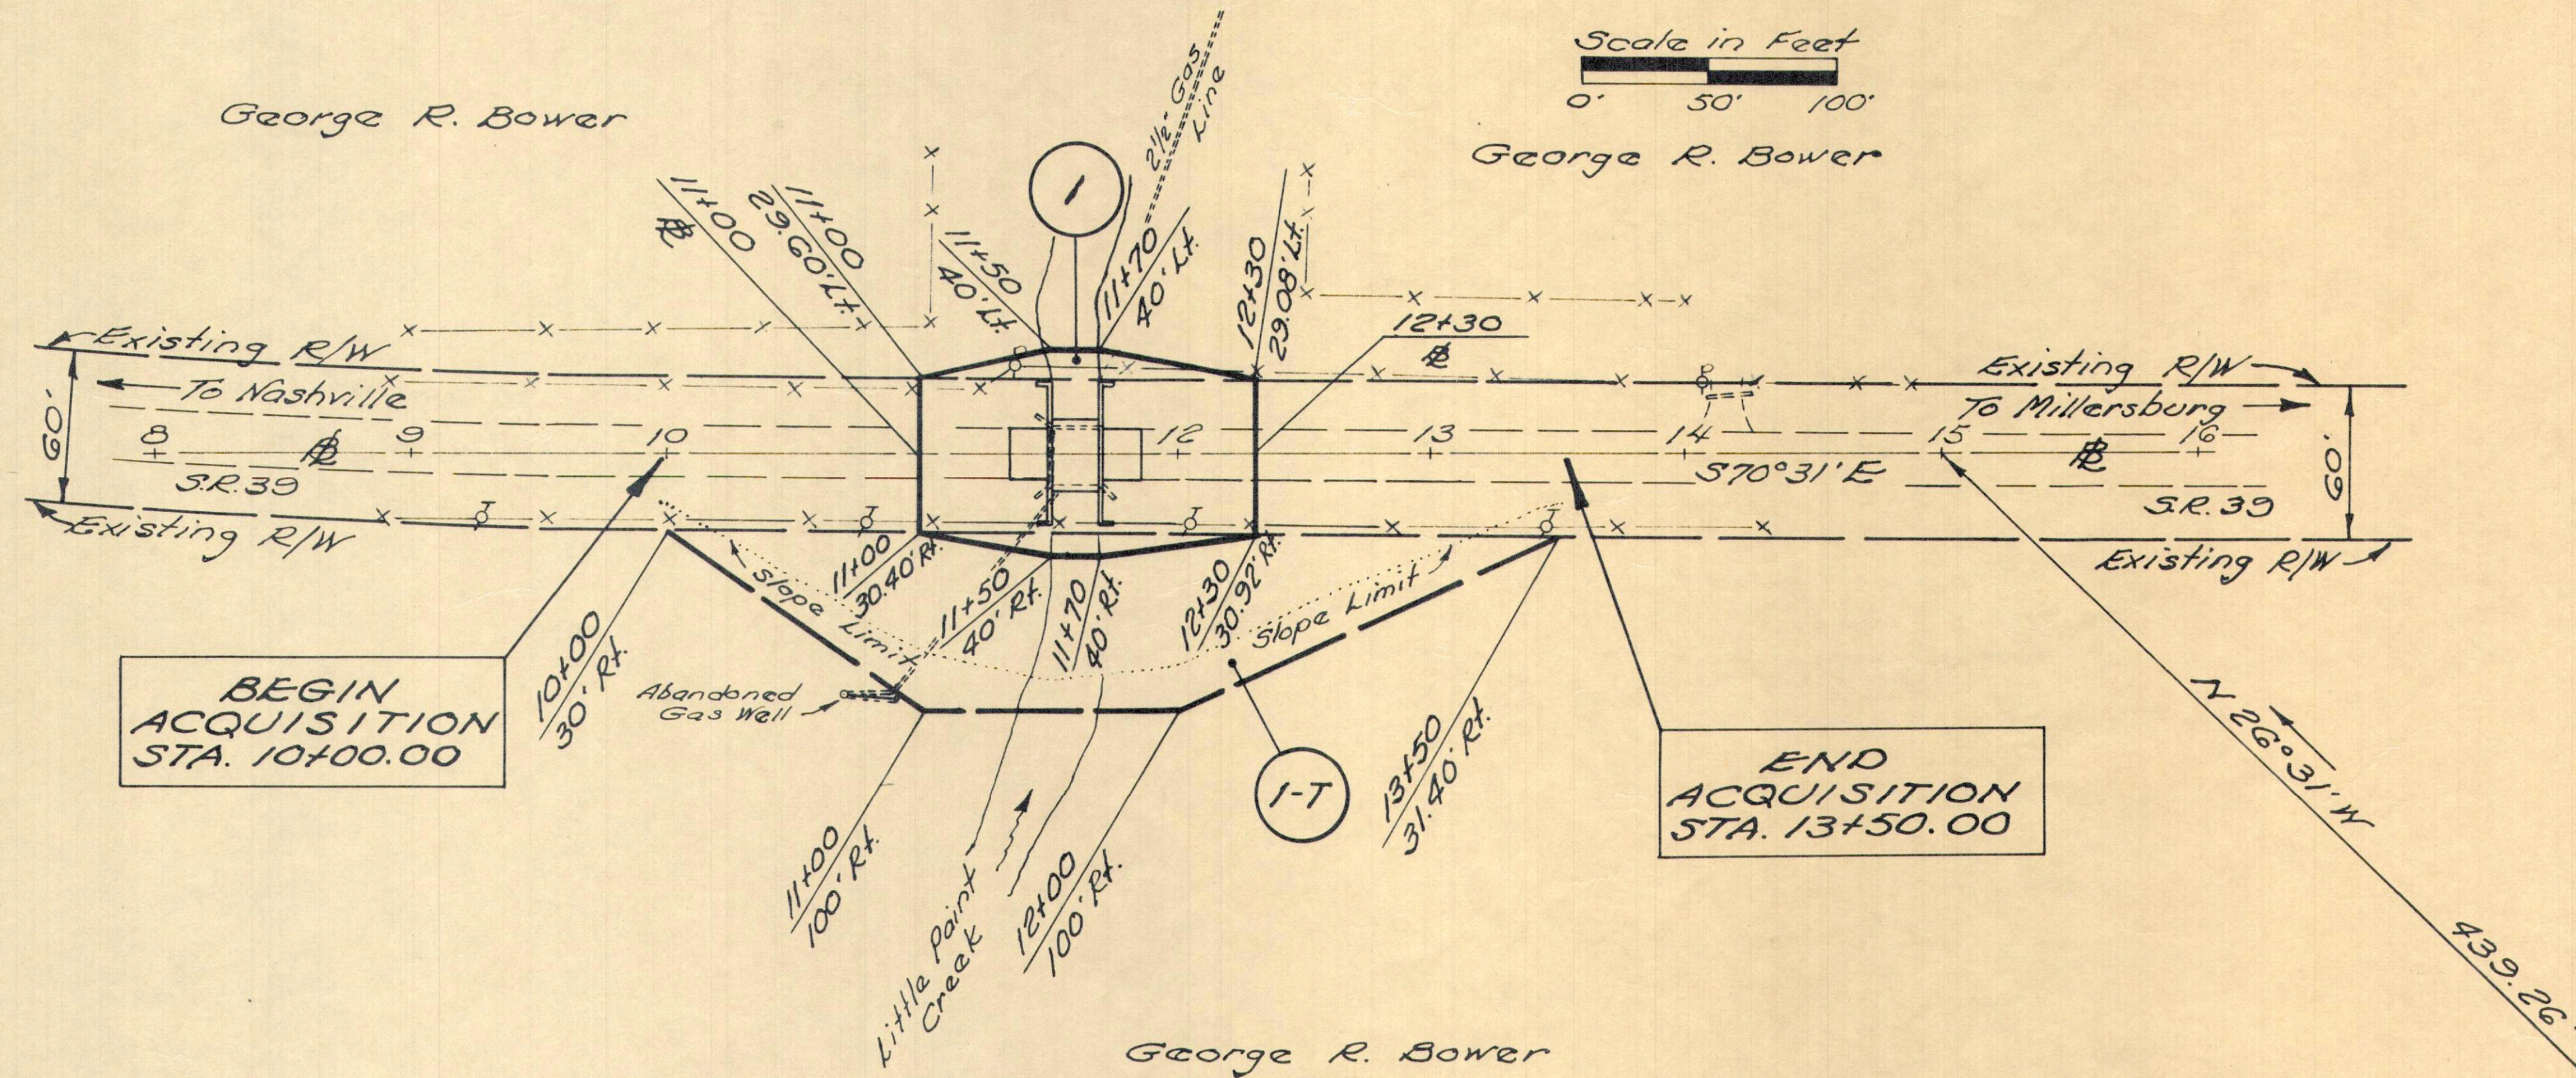


LOT PLAN
Not To Scale

NOTE: 1-T = Temporary Runaround

SUMMARY OF ADDITIONAL RIGHT OF WAY REQUIRED										
Parcel No.	Owner	Dead Record		Record Area	Total P.R.O.	Gross Take	P.R.O. In Take	Net Take	Net Residue	
		Vol.	Page						Lt.	Rt.
1	George R. Bower	115	85	115.86	4.812	0.213	0.179	0.034	58.671	52.343
1-T	"							0.342		

Lot #16
Lot #14

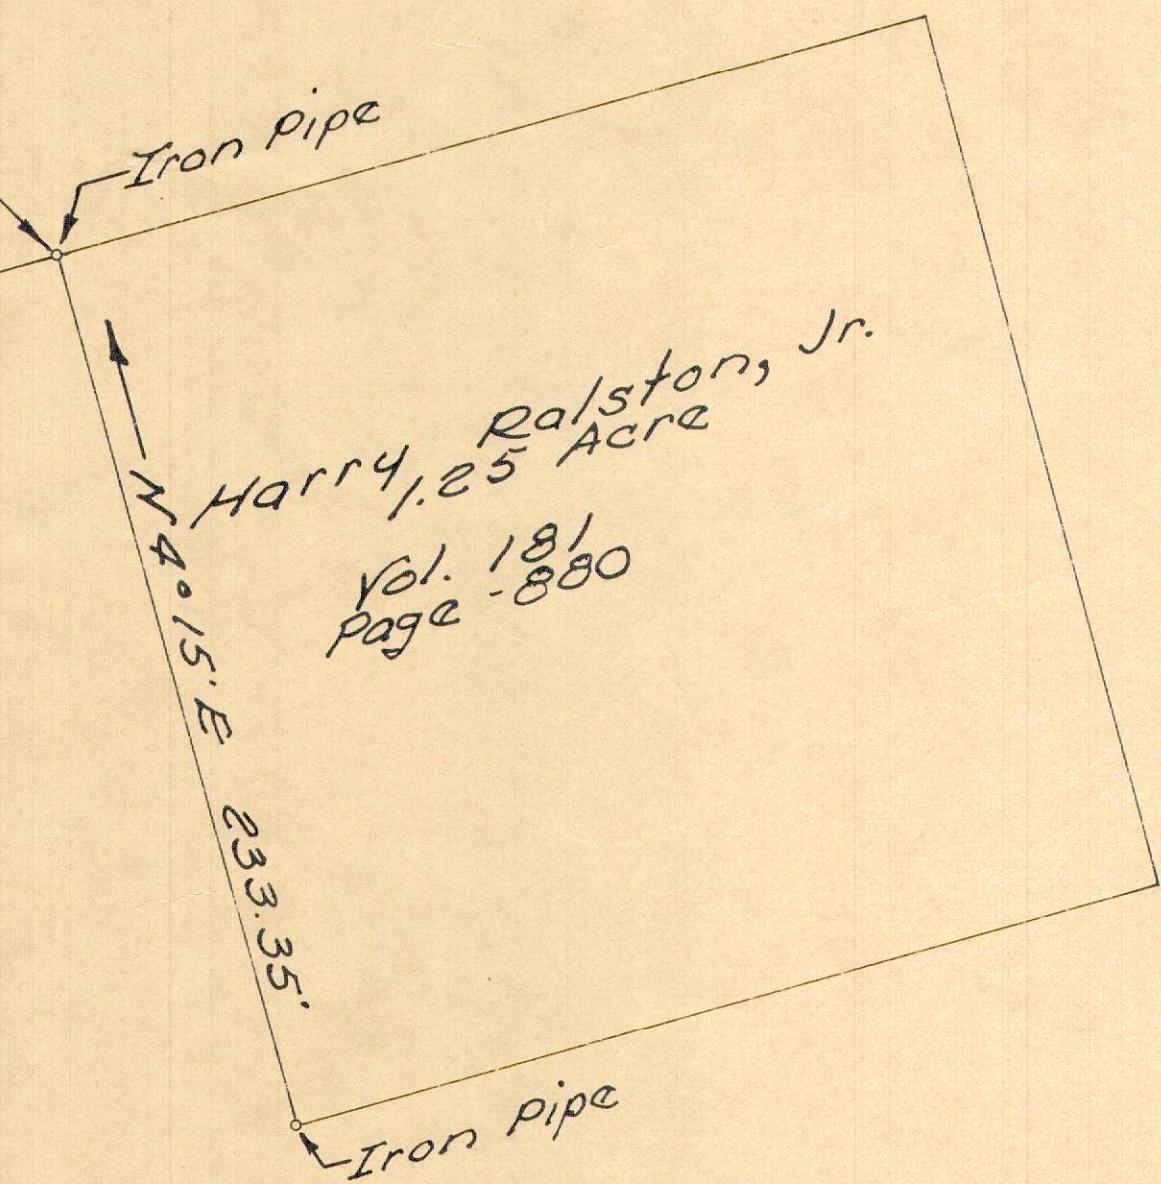



COMPLETION DATE March 7, 1973

DATE	DESCRIPTION

HOLMES COUNTY MONROE TOWNSHIP

LOT 25 - LOT 16 2ND.QTR. T.9.N R.8.W

Scale in Feet
0' 50' 100'

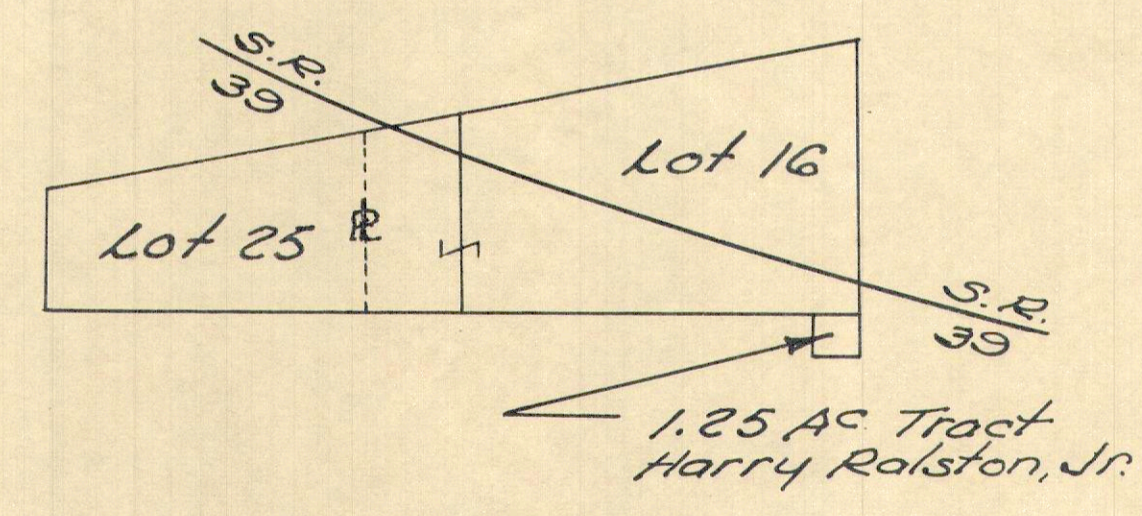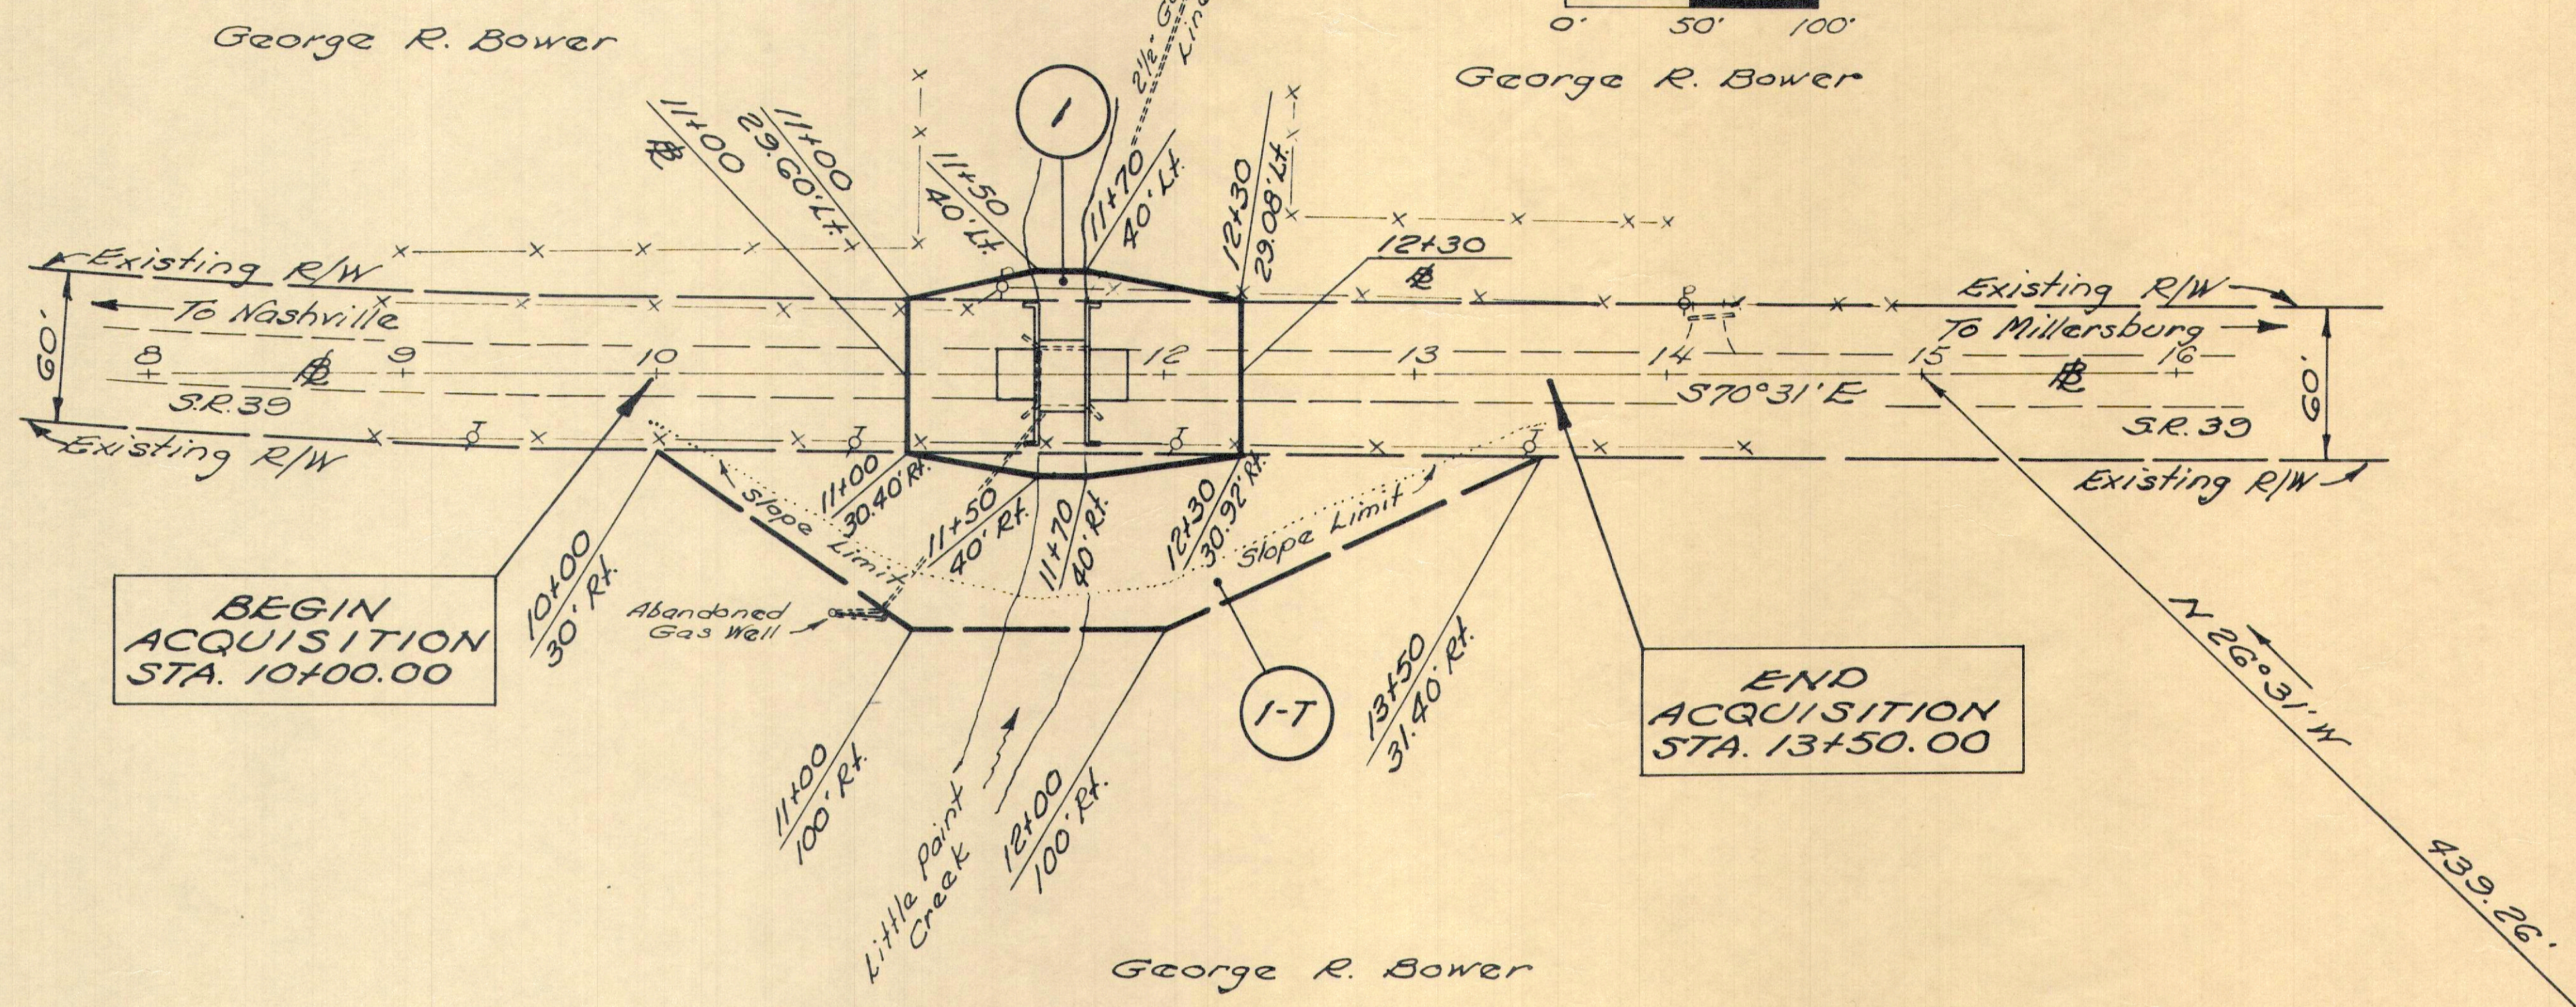


LOT PLAN
Not To Scale

NOTE: 1-T = Temporary Runaround

SUMMARY OF ADDITIONAL RIGHT OF WAY REQUIRED										
Parcel No.	Owner	Dead Record		Record Area	Total P.R.O.	Gross Take	P.R.O. In Take	Net Take	Net Residue	
		Vol.	Page						Lt.	Rt.
1	George R. Bower	115	85	115.86	4.812	0.213	0.179	0.034	58.671	52.343
1-T	"							0.342		

Lot #16
Lot #14

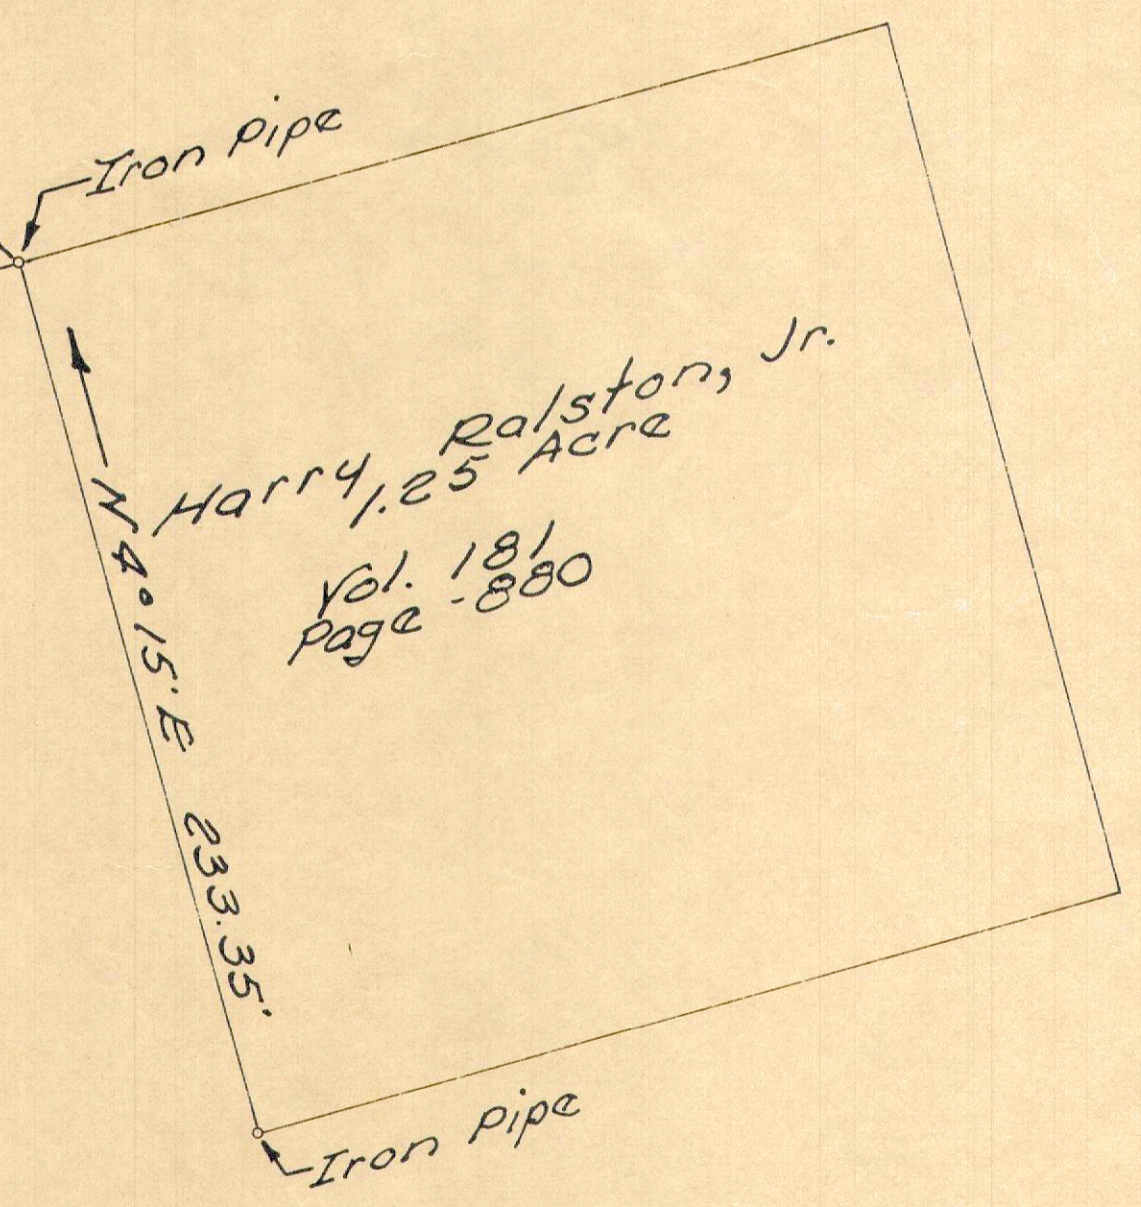

COMPLETION DATE March 7, 1973	
DATE	DESCRIPTION




HOLMES COUNTY MONROE TOWNSHIP

LOT 25 - LOT 16 2ND.QTR. T.9.N R.8.W

FED. RD. DIVISION	STATE	PROJECT
2	OHIO	

HOL-39-9.56
R/W Only

Scale in Feet
0' 50' 100'

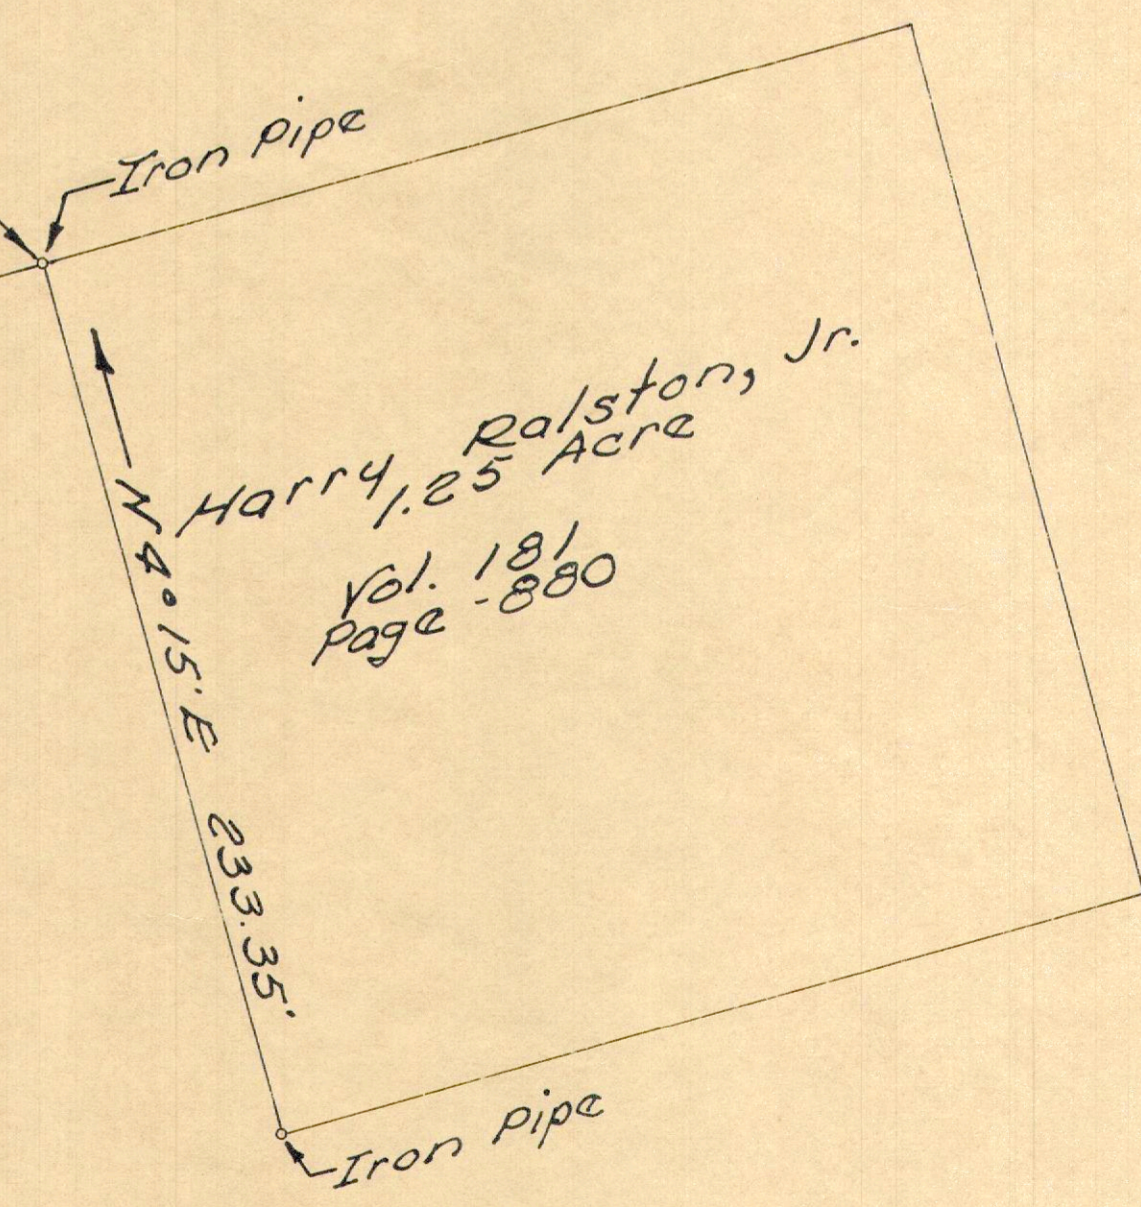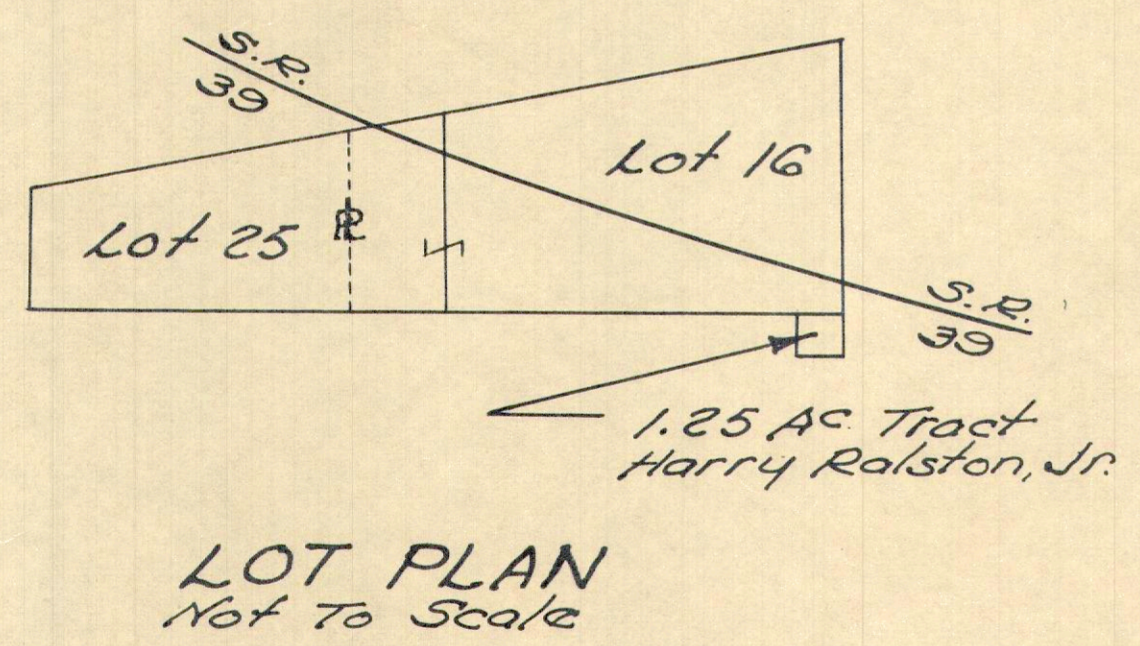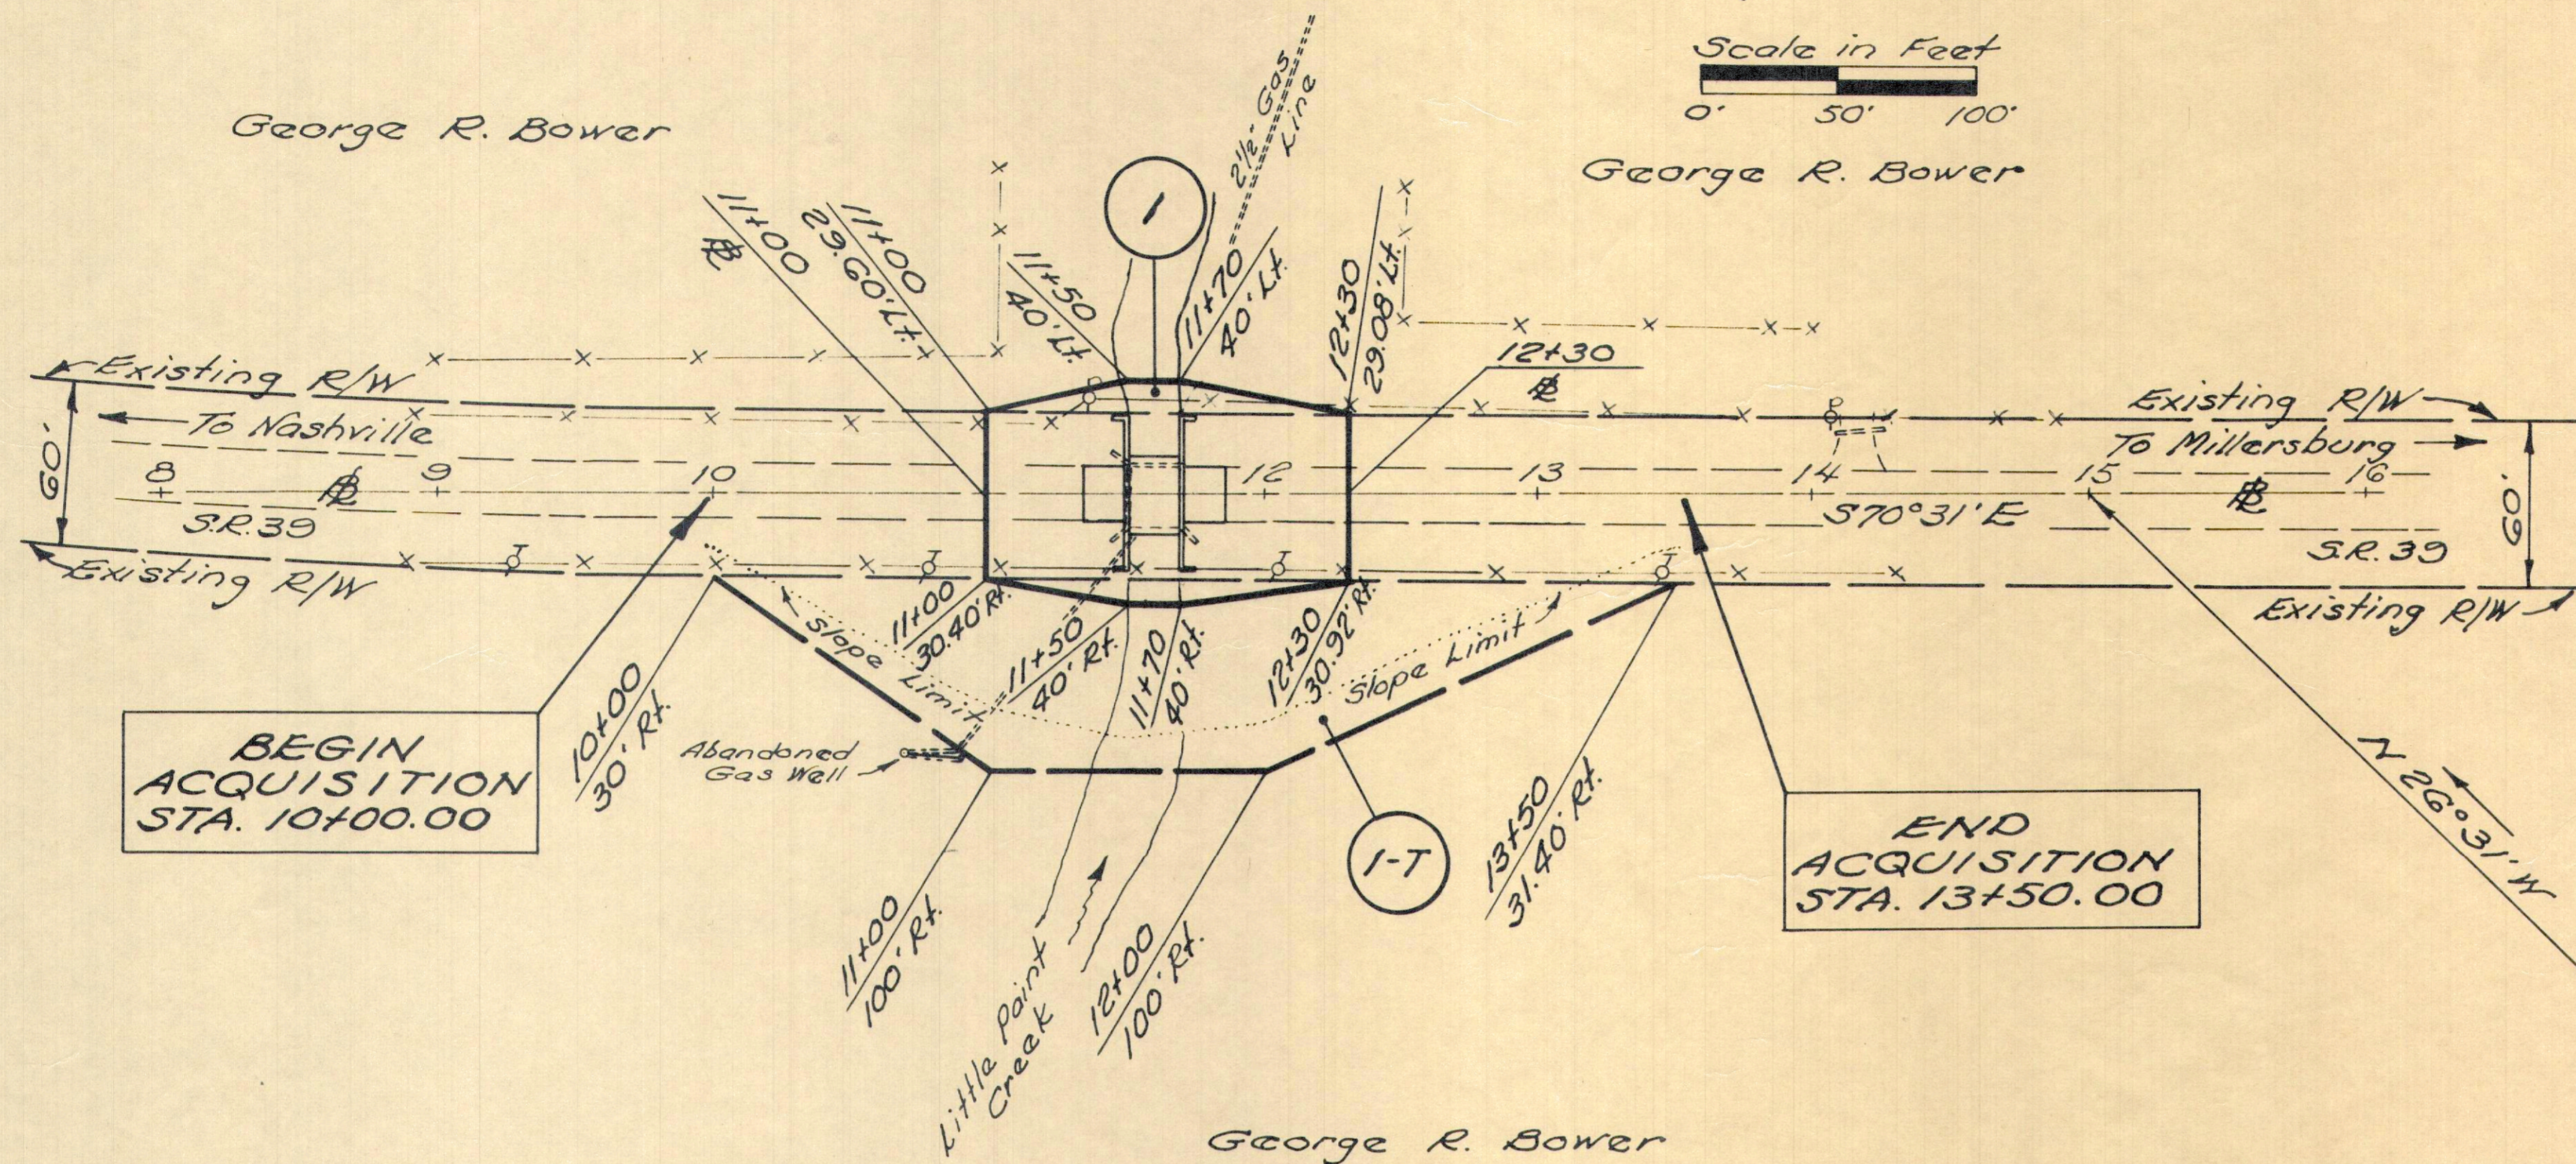

NOTE: I-T = Temporary Runaround

SUMMARY OF ADDITIONAL RIGHT OF WAY REQUIRED

Parcel No.	Owner	Dead Record		Record Area	Total P.R.O.	Gross Take	P.R.O. In Take	Net Take	Net Residue	
		Vol.	Page						Lt.	Rt.
1	George R. Bower	115	85	115.86	4.812	0.213	0.179	0.034	58.671	52.343
I-T	"							0.342		

COMPLETION DATE March 7, 1973

DATE	DESCRIPTION