

SR 39 30

FED. RD. DIST. No.	STATE	FED. AID PROJECT	FISCAL YEAR	19
10	OHIO		1924	

I.C.H. 145-SEC. NASHVILLE VILLAGE
HOLMES COUNTY

STATE OF OHIO
DEPARTMENT OF HIGHWAYS AND PUBLIC WORKS
DIVISION OF HIGHWAYS

BUREAU OF CONSTRUCTION

MANSFIELD-MILLERSBURG ROAD

I.C.H. NO. 145 - SEC. NASHVILLE VILLAGE - PET. NO. 4458

HOLMES COUNTY

KNOX-WASHINGTON TWP

MAR. 1924.

INDEX

Title Page	p. 1
Typical Cross Section	p. 2
Plans and Profile	p. 3-4
Cross Sections	p. 5-8
Summary Sheet	p. 9

CONVENTIONAL SIGNS

State line	_____
County line	_____
Township line	_____
Section line	_____
Property line not fenced	_____
Center line	_____
City or village line	_____
Fence	—x—x—x—
Telephone or Telegraph	TTTTTTTT
Steam railroad	=====


We, the Commissioners of Holmes County hereby approve these plans and certify that the right of way 60' wide, and all additional required, is available for the construction, maintenance, and repair of the above highway.

W. H. Allman


D. G. Miller

H. A. Snyder

Date, 3-8-24 County Commissioners

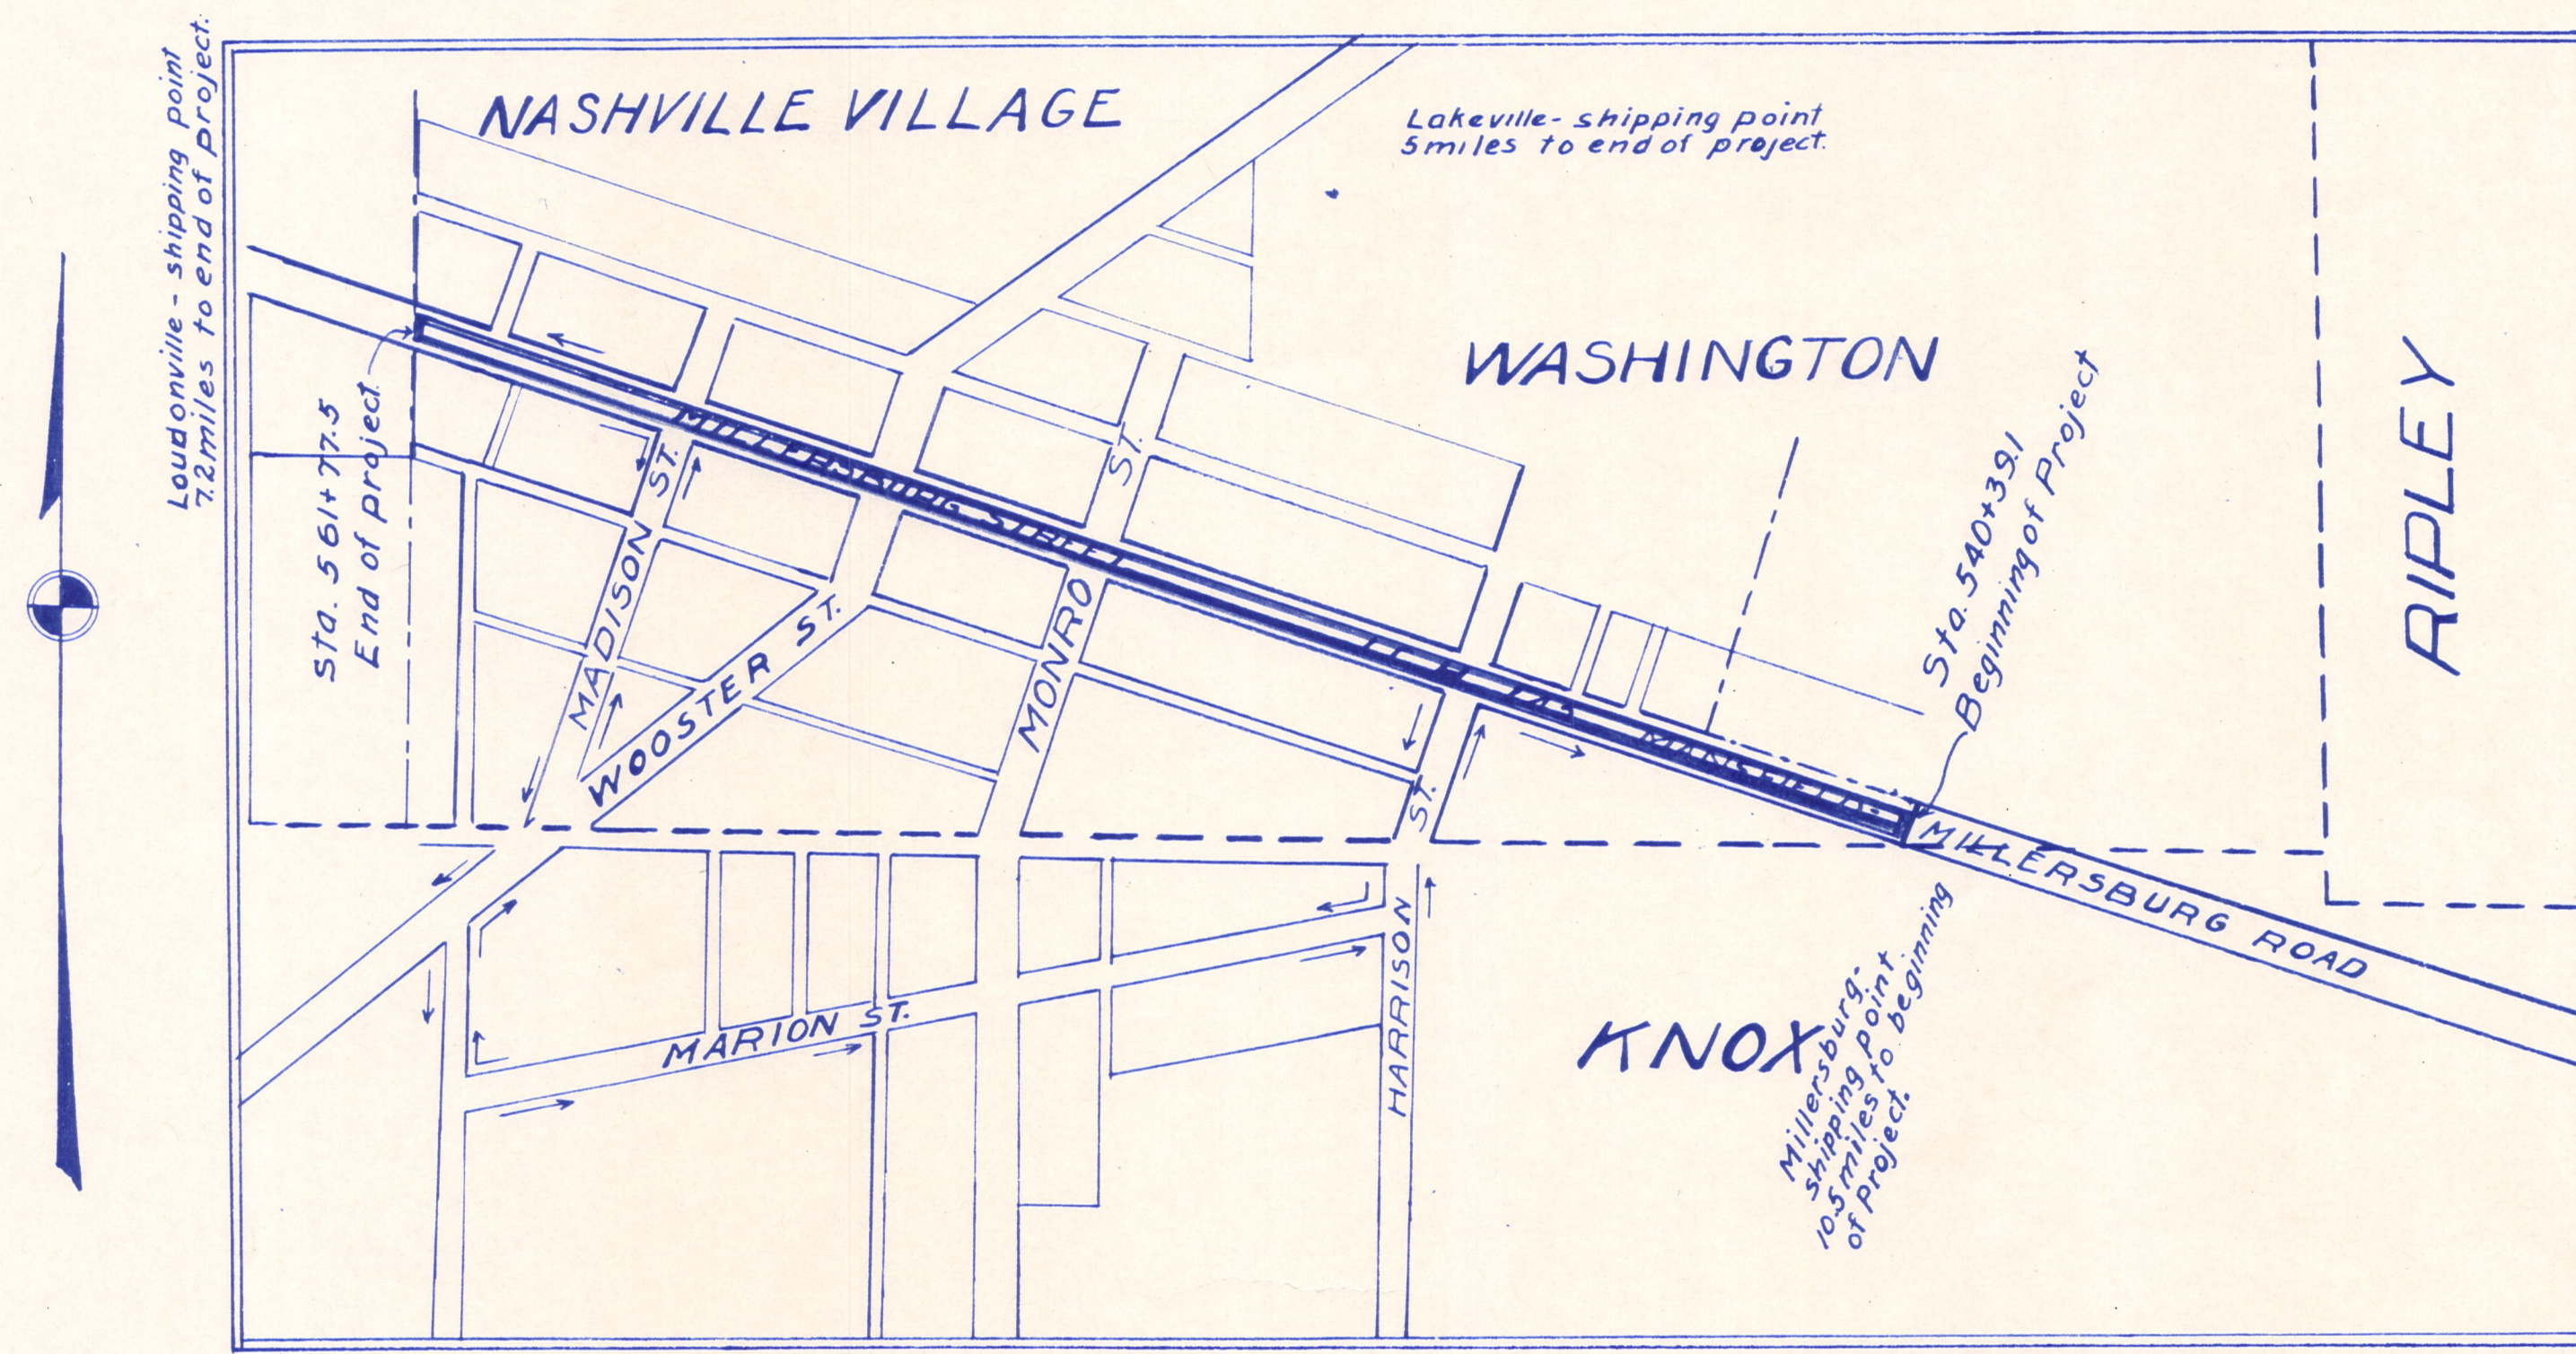

LOCATION PLAN

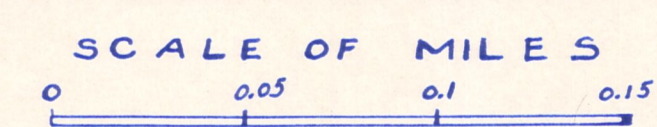

PORTION TO BE IMPROVED DETOURS SHOWN THUS

SCALES

- Plan 1"=50'
- Profile (Vertical) 1"=10'
- Profile (Horizontal) 1"=50'
- Cross Sections 1"=5'

The Standard Specifications of the State of Ohio Division of Highways in force on date of contract will govern this improvement.

I hereby approve these plans and declare that the making of this improvement will require the closing to traffic of the highway and that detours will be provided as shown on the plan and estimates.

Approved: P. K. Trueman
Date, 3-10-24 Resident Engineer.

Approved: Walter J. Smith
Date, 3-11-24 Division Engineer.

Approved: G. F. Dillinger
Date, 3-22-24 State Highway Engineer.

Approved: La Boulay
Date, 3-22-24 Director of Highways and Public Works.

Recommended for Approval: _____
Date: _____ District Engineer
Bureau of Public Roads.



Recommended for Approval: _____
Date: _____ Chief Engineer
Bureau of Public Roads.

Approved _____
Date _____ Chief of Bureau.

FED. RD DIST. No	STATE	FED. AID PROJECT	FISCAL YEAR
10	OHIO		1924

3
9

I.C.H. 145- SEC. NASHVILLE VILLAGE
HOLMES COUNTY

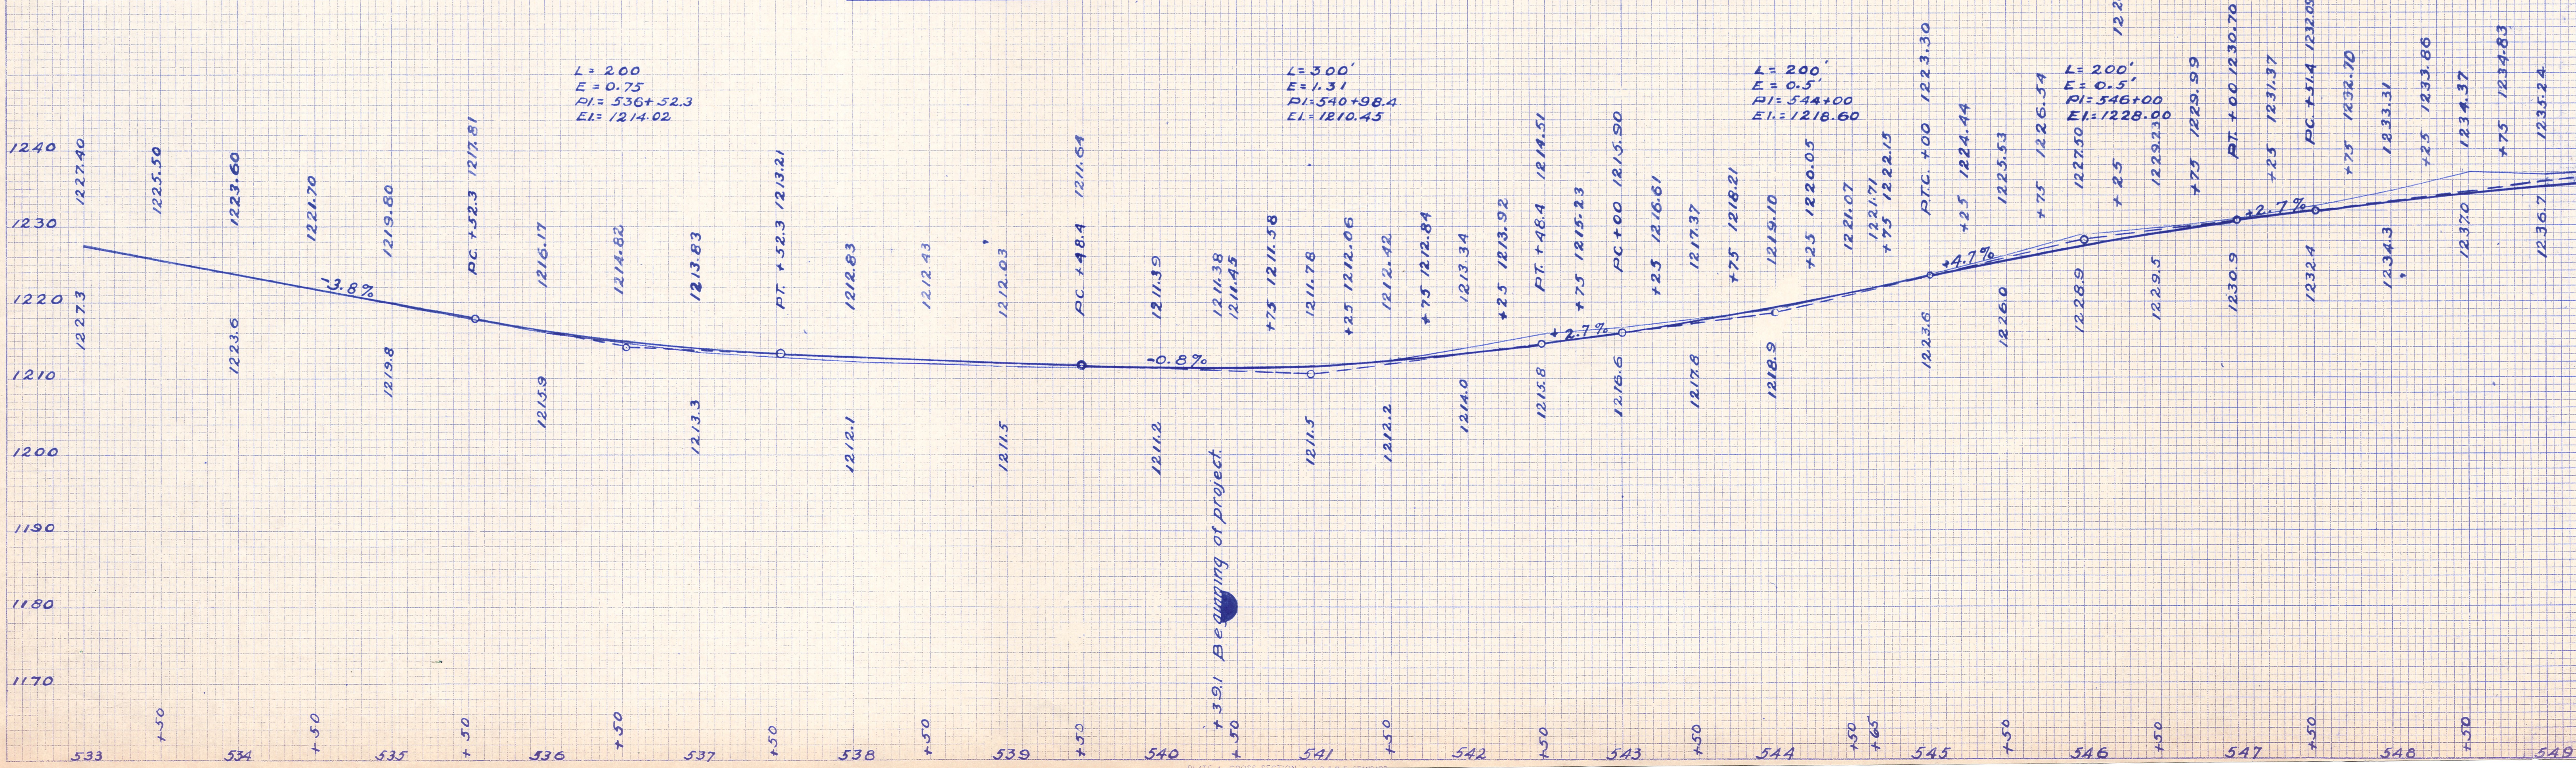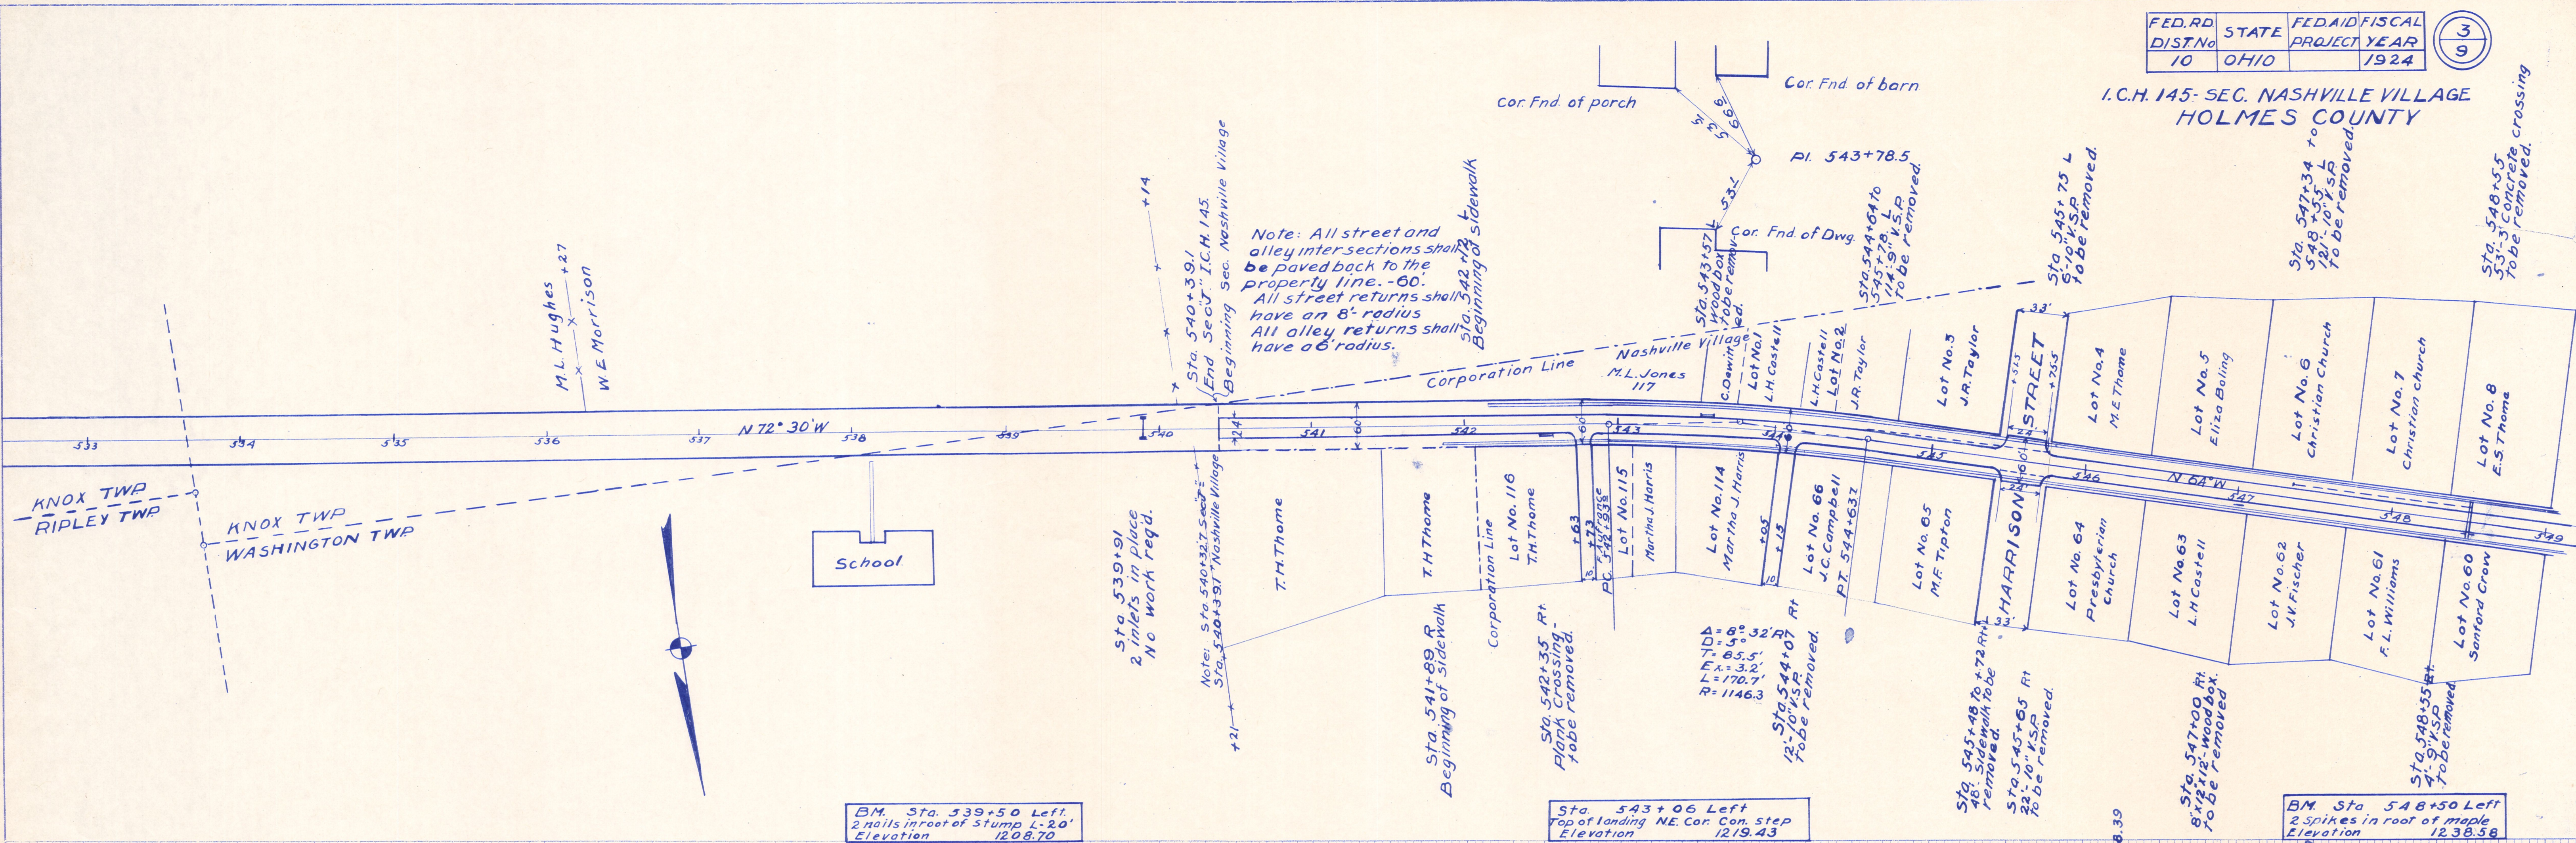

FINAL SURVEY
NO. 10

ORIGINAL SURVEY
NO. 10

DATE

FINAL SURVEY PLOTTED TEMPLATE AREAS CHECKED

ORIGINAL SURVEY PLOTTED TEMPLATE AREAS CHECKED

FED. RD. DIST. NO. 10	STATE OHIO	FED. AID PROJECT YEAR 1924	49
-----------------------	------------	----------------------------	----

11 C.H. 145-SEC. NASHVILLE VILLAGE HOLMES COUNTY

