

David Mast Jr.
Millersburg, O. Star Route

Jos. J. MILLER
MILLERSBURG O. STAR ROUTE

1

2

1

1

1

2

3

2

SAMUEL MILLER JR. & WIFE
BERLIN, OHIO


3

4

Harrison Miller
Millersburg O. Star Route

4

The Adams Bank, Mortgage
Millersburg O.

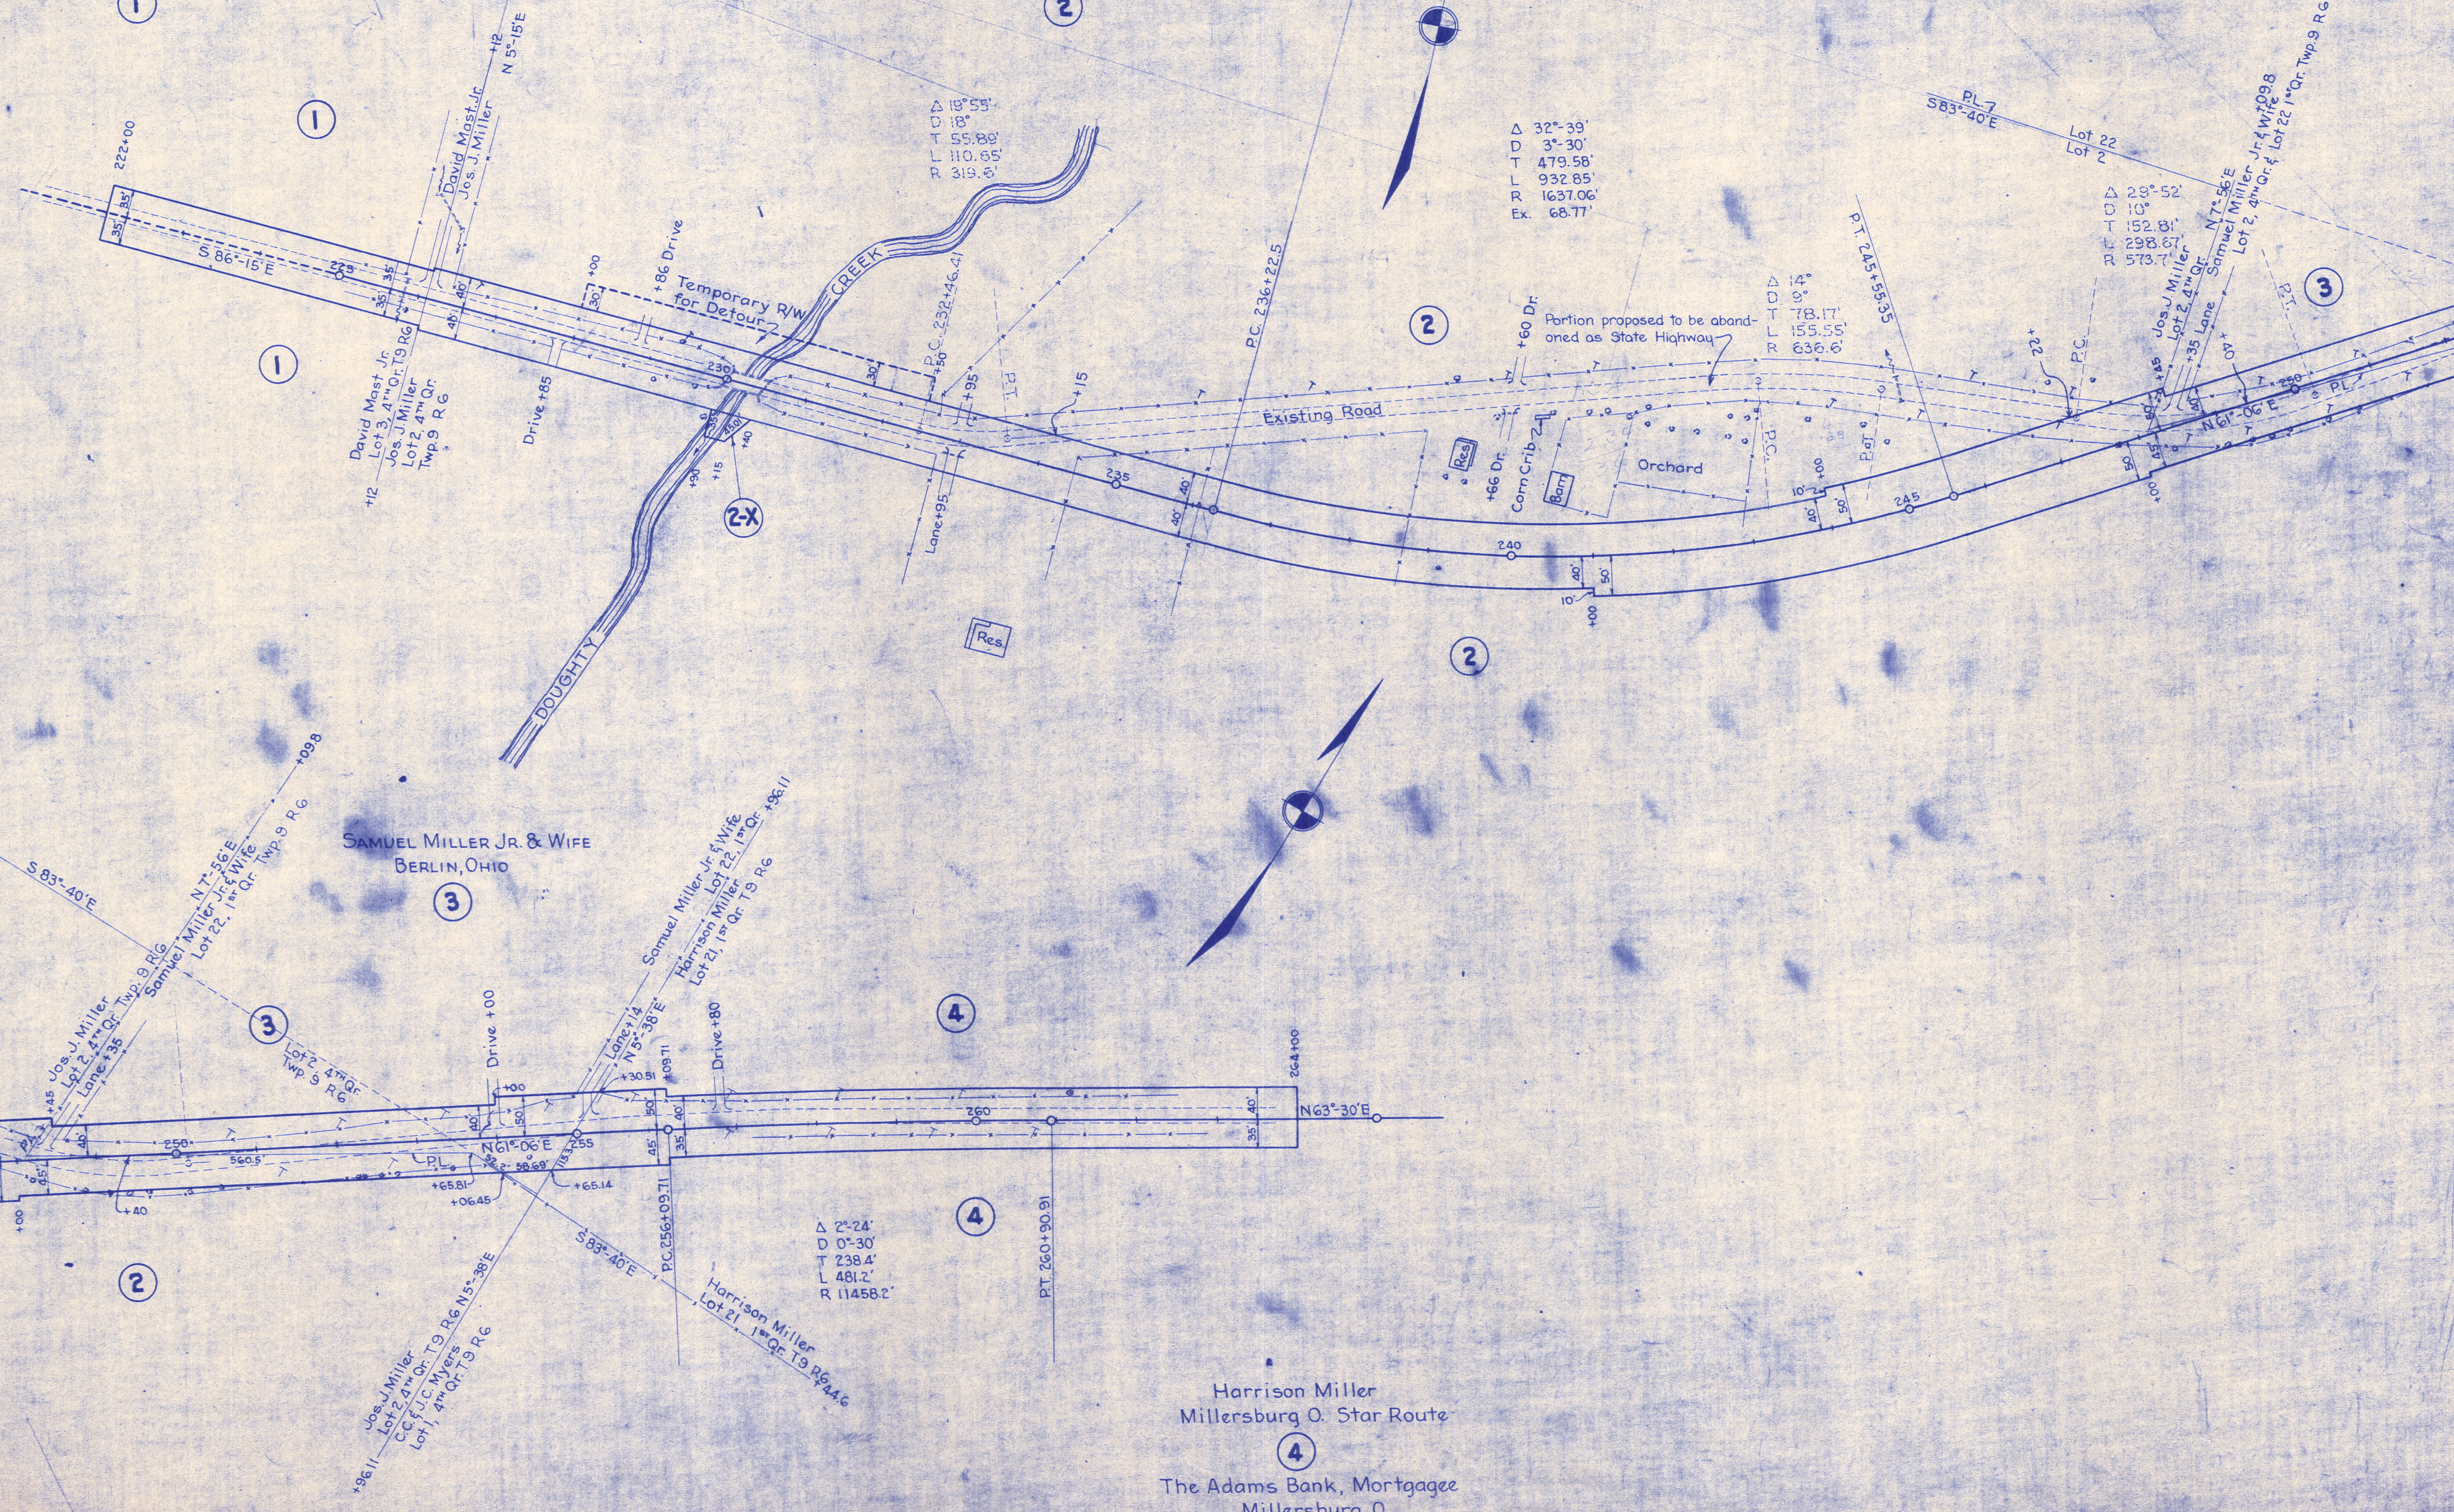

Δ 18° 55'
D 18'
T 55.88'
L 110.65'
R 319.5'

Δ 32° 39'
D 3° 30'
T 479.58'
L 932.85'
R 1637.06'
Ex. 68.77'

Δ 29° 52'
D 10'
T 152.81'
L 298.87'
R 573.7'

Δ 11° 14'
D 10'
T 78.17'
L 155.55'
R 636.6'

Δ 2° 24'
D 0° 30'
T 238.4'
L 481.2'
R 11458.2'