


S. R. 520

W. Anderson

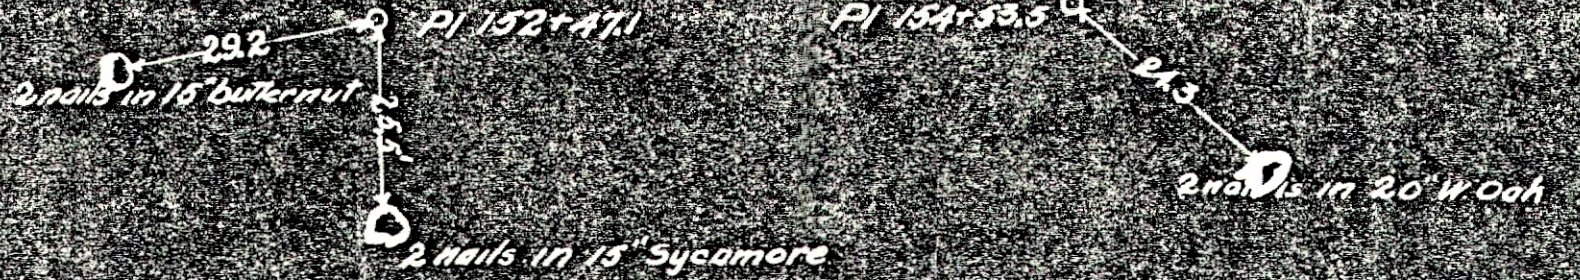

12" concrete header  
Sta 140+00 beginning of concrete  
pavement.  
16" Cor. Pipe 32' 10" long  
See Culet Sheet  
140+65 Sta  
27" Cor. Pipe 27' 10" long  
See Culet Sheet

NEW RIN ROAD STA 141+00-153+00  
1.69 ACRES

New 10x10" Girder  
bridge - See bridge sheet  
Sta 151+00

100' of sewer pipe required  
To be placed as directed by the  
engineer  
Spring pond

2 nails in 24" elm  
30' to right  
Sta 142+95

2 nails in 15" sycamore  
55' Left Sta 160+75  
Elev. 821.48

nail in 30" sugar  
25' Left  
Sta 159+25

2 nails in 30"  
25' left Sta  
Elev. 821.50

PI 151+78.2  
D 13.10R  
T 229.4  
L 137.7  
E 138.0

PI 147+00  
D 15.0  
T 107.7  
L 14.0  
E 14.0

PI 152+47.1  
D 33.55L  
T 113.1  
L 22.067

PI 154+53.5  
D 15.0  
T 113.1  
L 22.067



