

# STATE OF OHIO

## DEPARTMENT OF TRANSPORTATION

# HOL-520-9.57

## KILLBUCK TOWNSHIP

## HOLMES COUNTY

HOL-520-9.57	OHIO
	FHWA REGION
	FEDERAL PROJECT

RIGHT OF WAY PLAN



R/W ONLY | HOL-520-9.57

### CONVENTIONAL SIGNS

County Line ————	Limited Access (only) ———— LA ————
Township Line ————	Right of Way (only) ———— R/W ————
Section Line ————	Limited Access & Right of Way ———— LA & R/W ————
Corporation Line ———— or ————	Existing Right of Way ———— R/W ————
Fence Line (existing) ———— (proposed) ————	Property Line ———— (in existing fence) ————
Center Line ————	Railroad ———— or ————
Trees ☉, Stumps ⚡, (to be removed) ✂ ✂	Guardrail (existing) ———— (proposed) ————
Utility Poles: Telephone ⚡, Power ⚡, Light ⚡	Gas & or Oil Line ———— G ———— G ————

### INDEX OF SHEETS

CENTERLINE SURVEY PLAT	1
PROPERTY & UTILITY MAP	2
RIGHT OF WAY SUMMARY	3
PLAN SHEETS	4-7

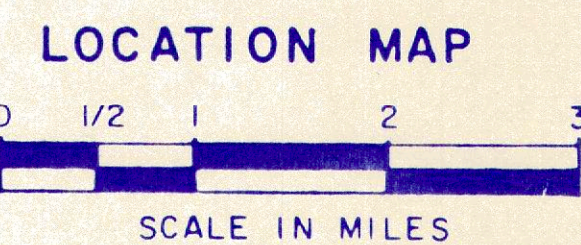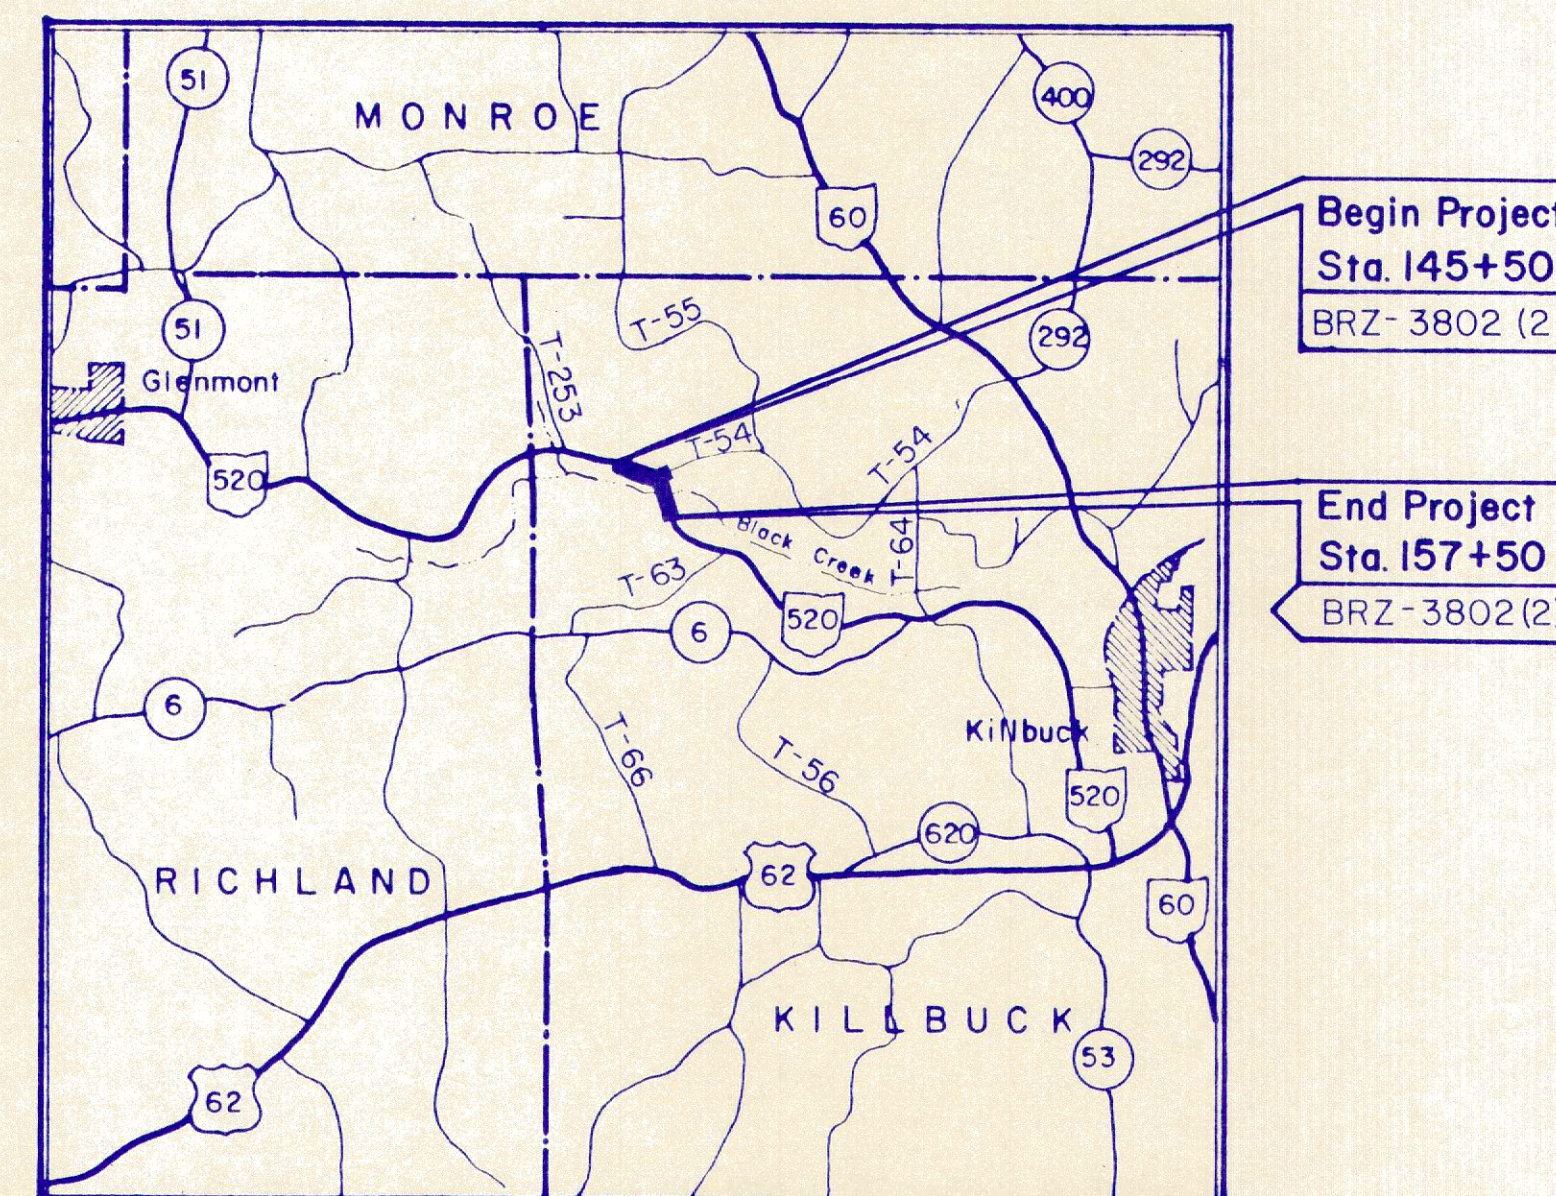

PORTION TO BE IMPROVED ————  
 STATE & FEDERAL ROUTES ————  
 OTHER ROADS ————

ACQUIRING AGENCY: STATE OF OHIO

*I hereby approve these plans and declare that the making of this improvement will not require the closing to traffic of the highway and that provisions for the maintenance and safety of traffic will be as set forth on the plans and estimates.*

APPROVED \_\_\_\_\_  
 DATE \_\_\_\_\_ ASST. DEPUTY DIRECTOR/ REAL ESTATE ADMINISTRATION

APPROVED \_\_\_\_\_  
 DATE \_\_\_\_\_ DIRECTOR/ DEPARTMENT OF TRANSPORTATION

Plan Prepared By:  
 KARL R. ROHRER ASSOC. INC.  
 3810 RIDGEWOOD ROAD  
 AKRON, OHIO

DEPARTMENT OF TRANSPORTATION  
 FEDERAL HIGHWAY ADMINISTRATION

APPROVED: \_\_\_\_\_  
 DIVISION ADMINISTRATOR \_\_\_\_\_ DATE \_\_\_\_\_

Project : Hol-520-9.57  
 Date of letting 19 \_\_\_\_\_ Contract No. \_\_\_\_\_













