

SR 643 2nd

F.A.S. 21-A(1)
STA. 0+00
BEGIN PROJ.

5 PAUL R. + IRA FUNK
BALTIC R.D. No. 1

TOTAL ACREAGE - 5.849 - A
P.R.O. - 3.900 - A
TO BE ACQUIRED - 1.949 - A

HEIRS OF ERNEST GETZ (DEC'D)
LUCY GETZ (WIDOW)
SEC. 3-T7-R5


TGO' TO SQUARE IN
NEW BEDFORD

4 TRUSTEES
ST. JOHN'S
REFORMED
CHURCH
SEC. 3-T7-R5
CRAWFORD TWP

TOTAL ACREAGE - 0.380
P.R.O. - 0.209
TO BE ACQUIRED - 0.151

HOLMES COUNTY
S.H. 804 SEC. D
R/W PLANS
DATE - FEB. 2, 1939 DRAWN BY L.C.M.
REVISED 2/21/39 2/24/39 3-15-39 4-18-39
LENGTH OF PROJECT - 3.840 - MI.

SHORT
STATION
90.25

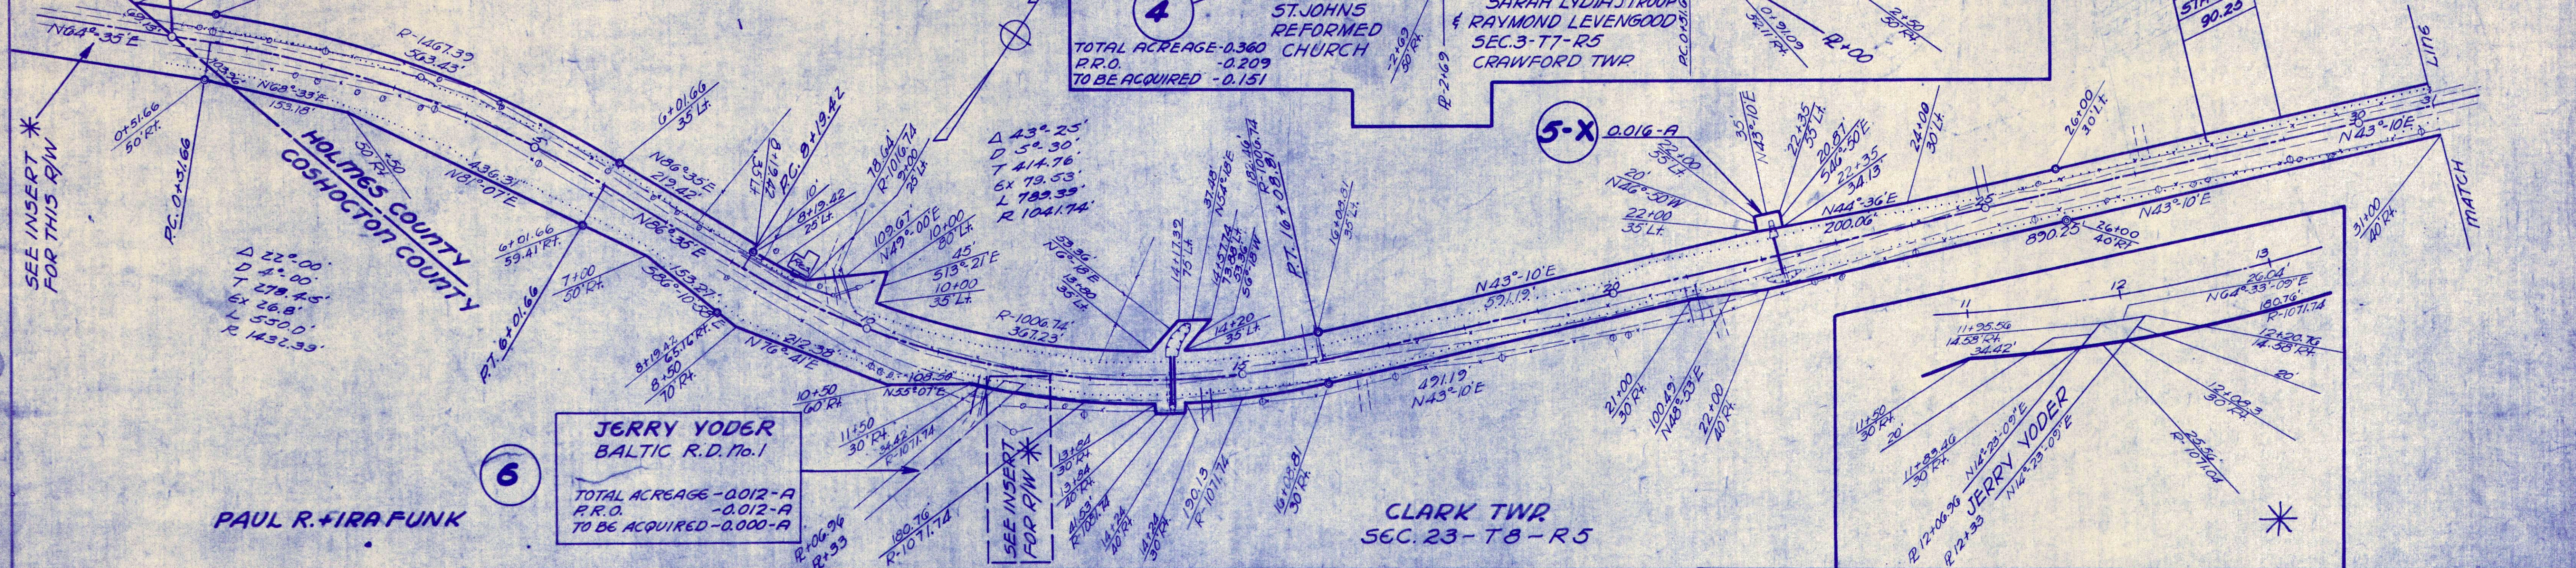

6 JERRY YODER
BALTIC R.D. No. 1

TOTAL ACREAGE - 0.012 - A
P.R.O. - 0.012 - A
TO BE ACQUIRED - 0.000 - A

CLARK TWP
SEC. 23-T8-R5

9 O.C. ALLESHOUSE
BALTIC R.D. No. 1

TOTAL ACREAGE - 0.188 - A
P.R.O. - 0.032 - A
TO BE ACQUIRED - 0.156 - A


IRA + IDA FUNK
BALTIC R.D. No. 1

7 IRA + IDA FUNK
BALTIC R.D. No. 1

TOTAL ACREAGE - 4.032 - A
P.R.O. - 2.716 - A
TO BE ACQUIRED - 1.366 - A

8 ANDREW J.S. TROYER
BALTIC R.D. No. 1

TOTAL ACREAGE - 0.000 - A
P.R.O. - 0.000 - A
TO BE ACQUIRED - 0.000 - A

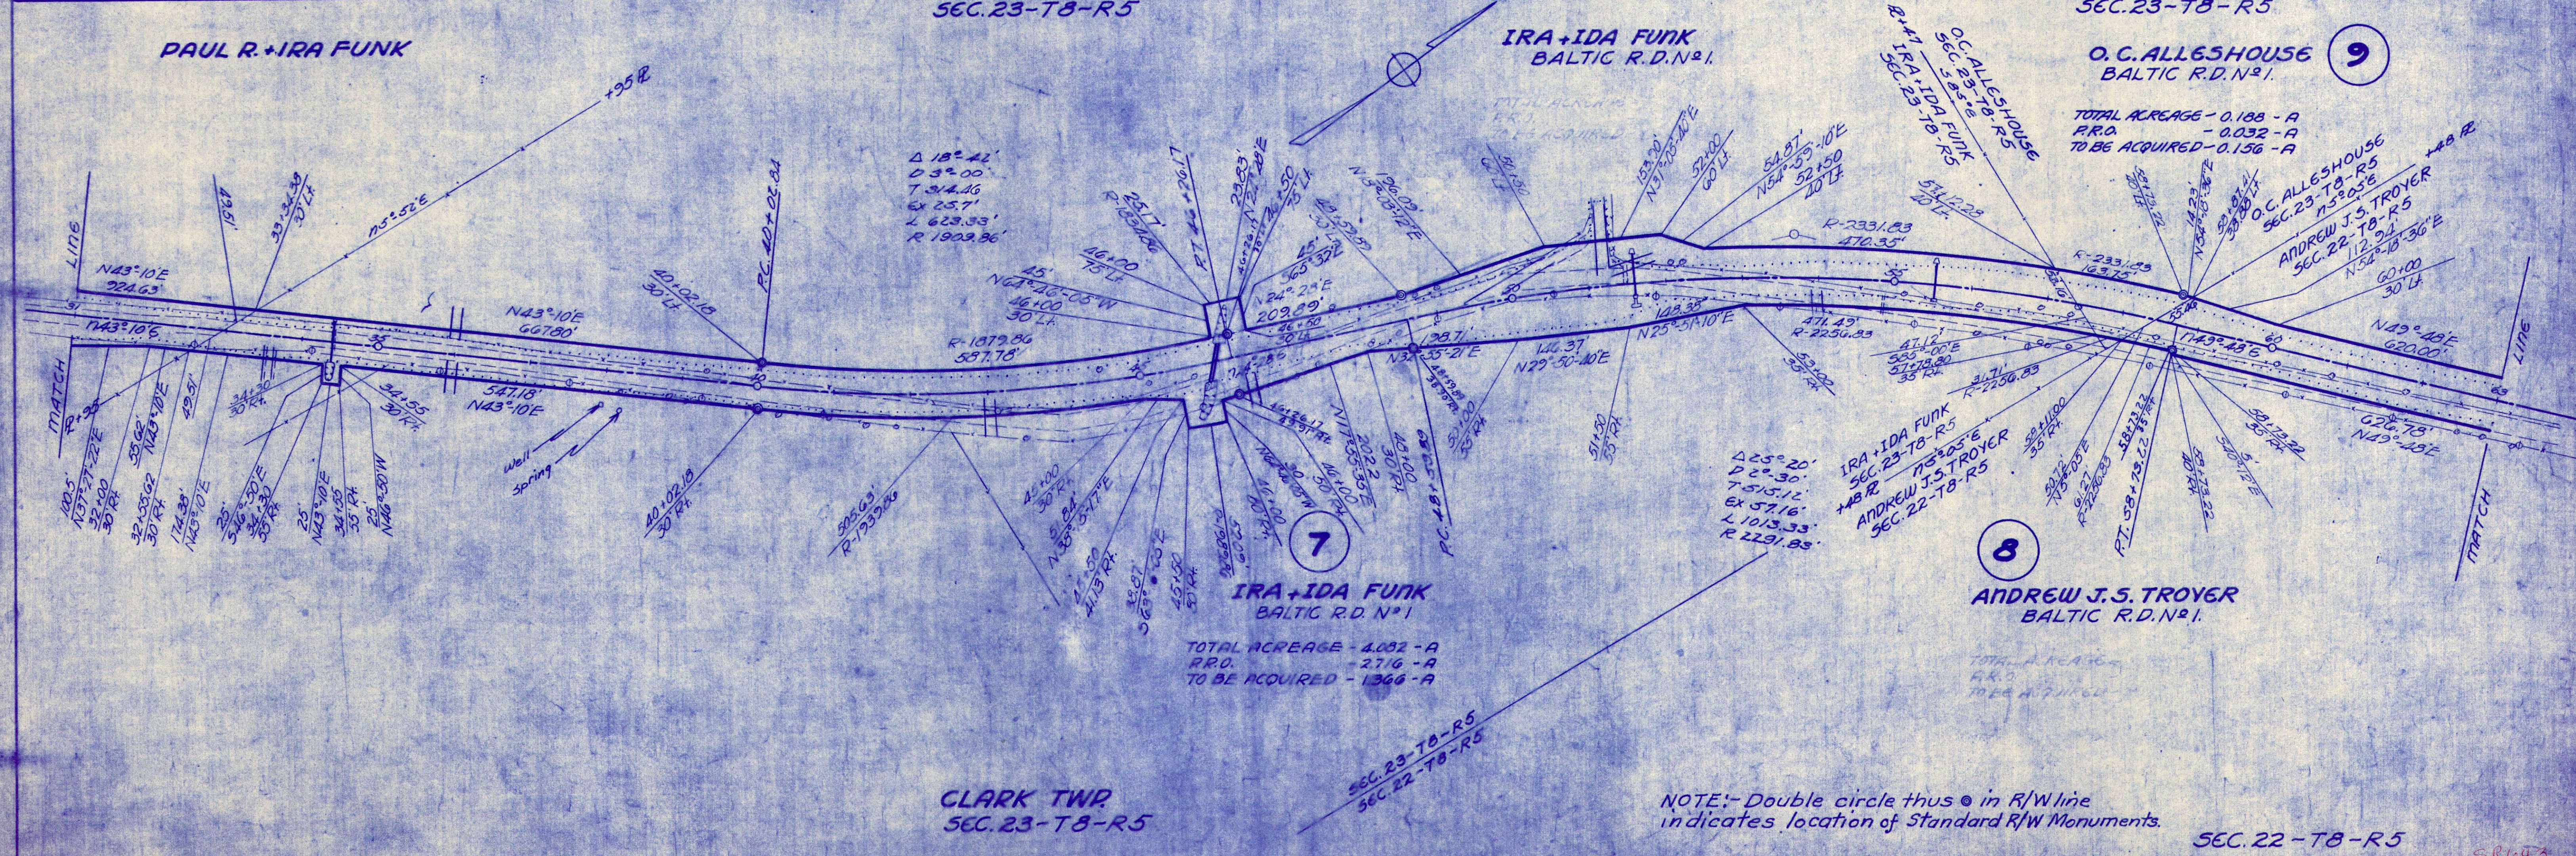

CLARK TWP
SEC. 23-T8-R5

NOTE: Double circle thus \odot in R/W line indicates location of Standard R/W Monuments.

SEC. 22-T8-R5

SR 643

SR 643 Clark

8

ANDREW J.S. TROYER
 BALTIC R.D. No. 1

TOTAL ACREAGE - 3.209 - A
 P.R.O. - 2.103 - A
 TO BE ACQUIRED - 1.106 - A
 CLARK TWP.
 SEC. 22-T8-R5

11

SEC. 19-T8-R5
 JOHN M. SHETLER
 BALTIC R.D. No. 1

TOTAL ACREAGE - 8.035 - A
 P.R.O. - 5.840 - A
 TO BE ACQUIRED - 2.195 - A
 CLARK TWP.
 SEC. 19-T8-R5

SEE INSERT
 FOR R/W

11-X

BOARD OF EDUCATION
 CLARK TWP.
 SUGARCREEK R.D. No. 1
 TOTAL ACREAGE - 0.008
 P.R.O. - 0.008
 TO BE ACQUIRED - 0.000
 CLARK TWP.
 SEC. 22-T8-R5

10

JOHN M. SHETLER

SEC. 19-T8-R5

12

MARY B. MILLER
 BALTIC R.D. No. 1

TOTAL ACREAGE - 0.294 - A
 P.R.O. - 0.177 - A
 TO BE ACQUIRED - 0.117 - A
 CLARK TWP.
 SEC. 19-T8-R5

JOHN M. SHETLER
 BALTIC R.D. No. 1

CLARK TWP.
 SEC. 19-T8-R5

11


JOHN M. SHETLER

SEC. 19-T8-R5

SEE INSERT
 FOR R/W


JOHN M. SHETLER
 SEC. 19-T8-R5
 MARY B. MILLER
 SEC. 19-T8-R5

NOTE: - Double circle this \odot in R/W line indicates location of Standard R/W Monuments.

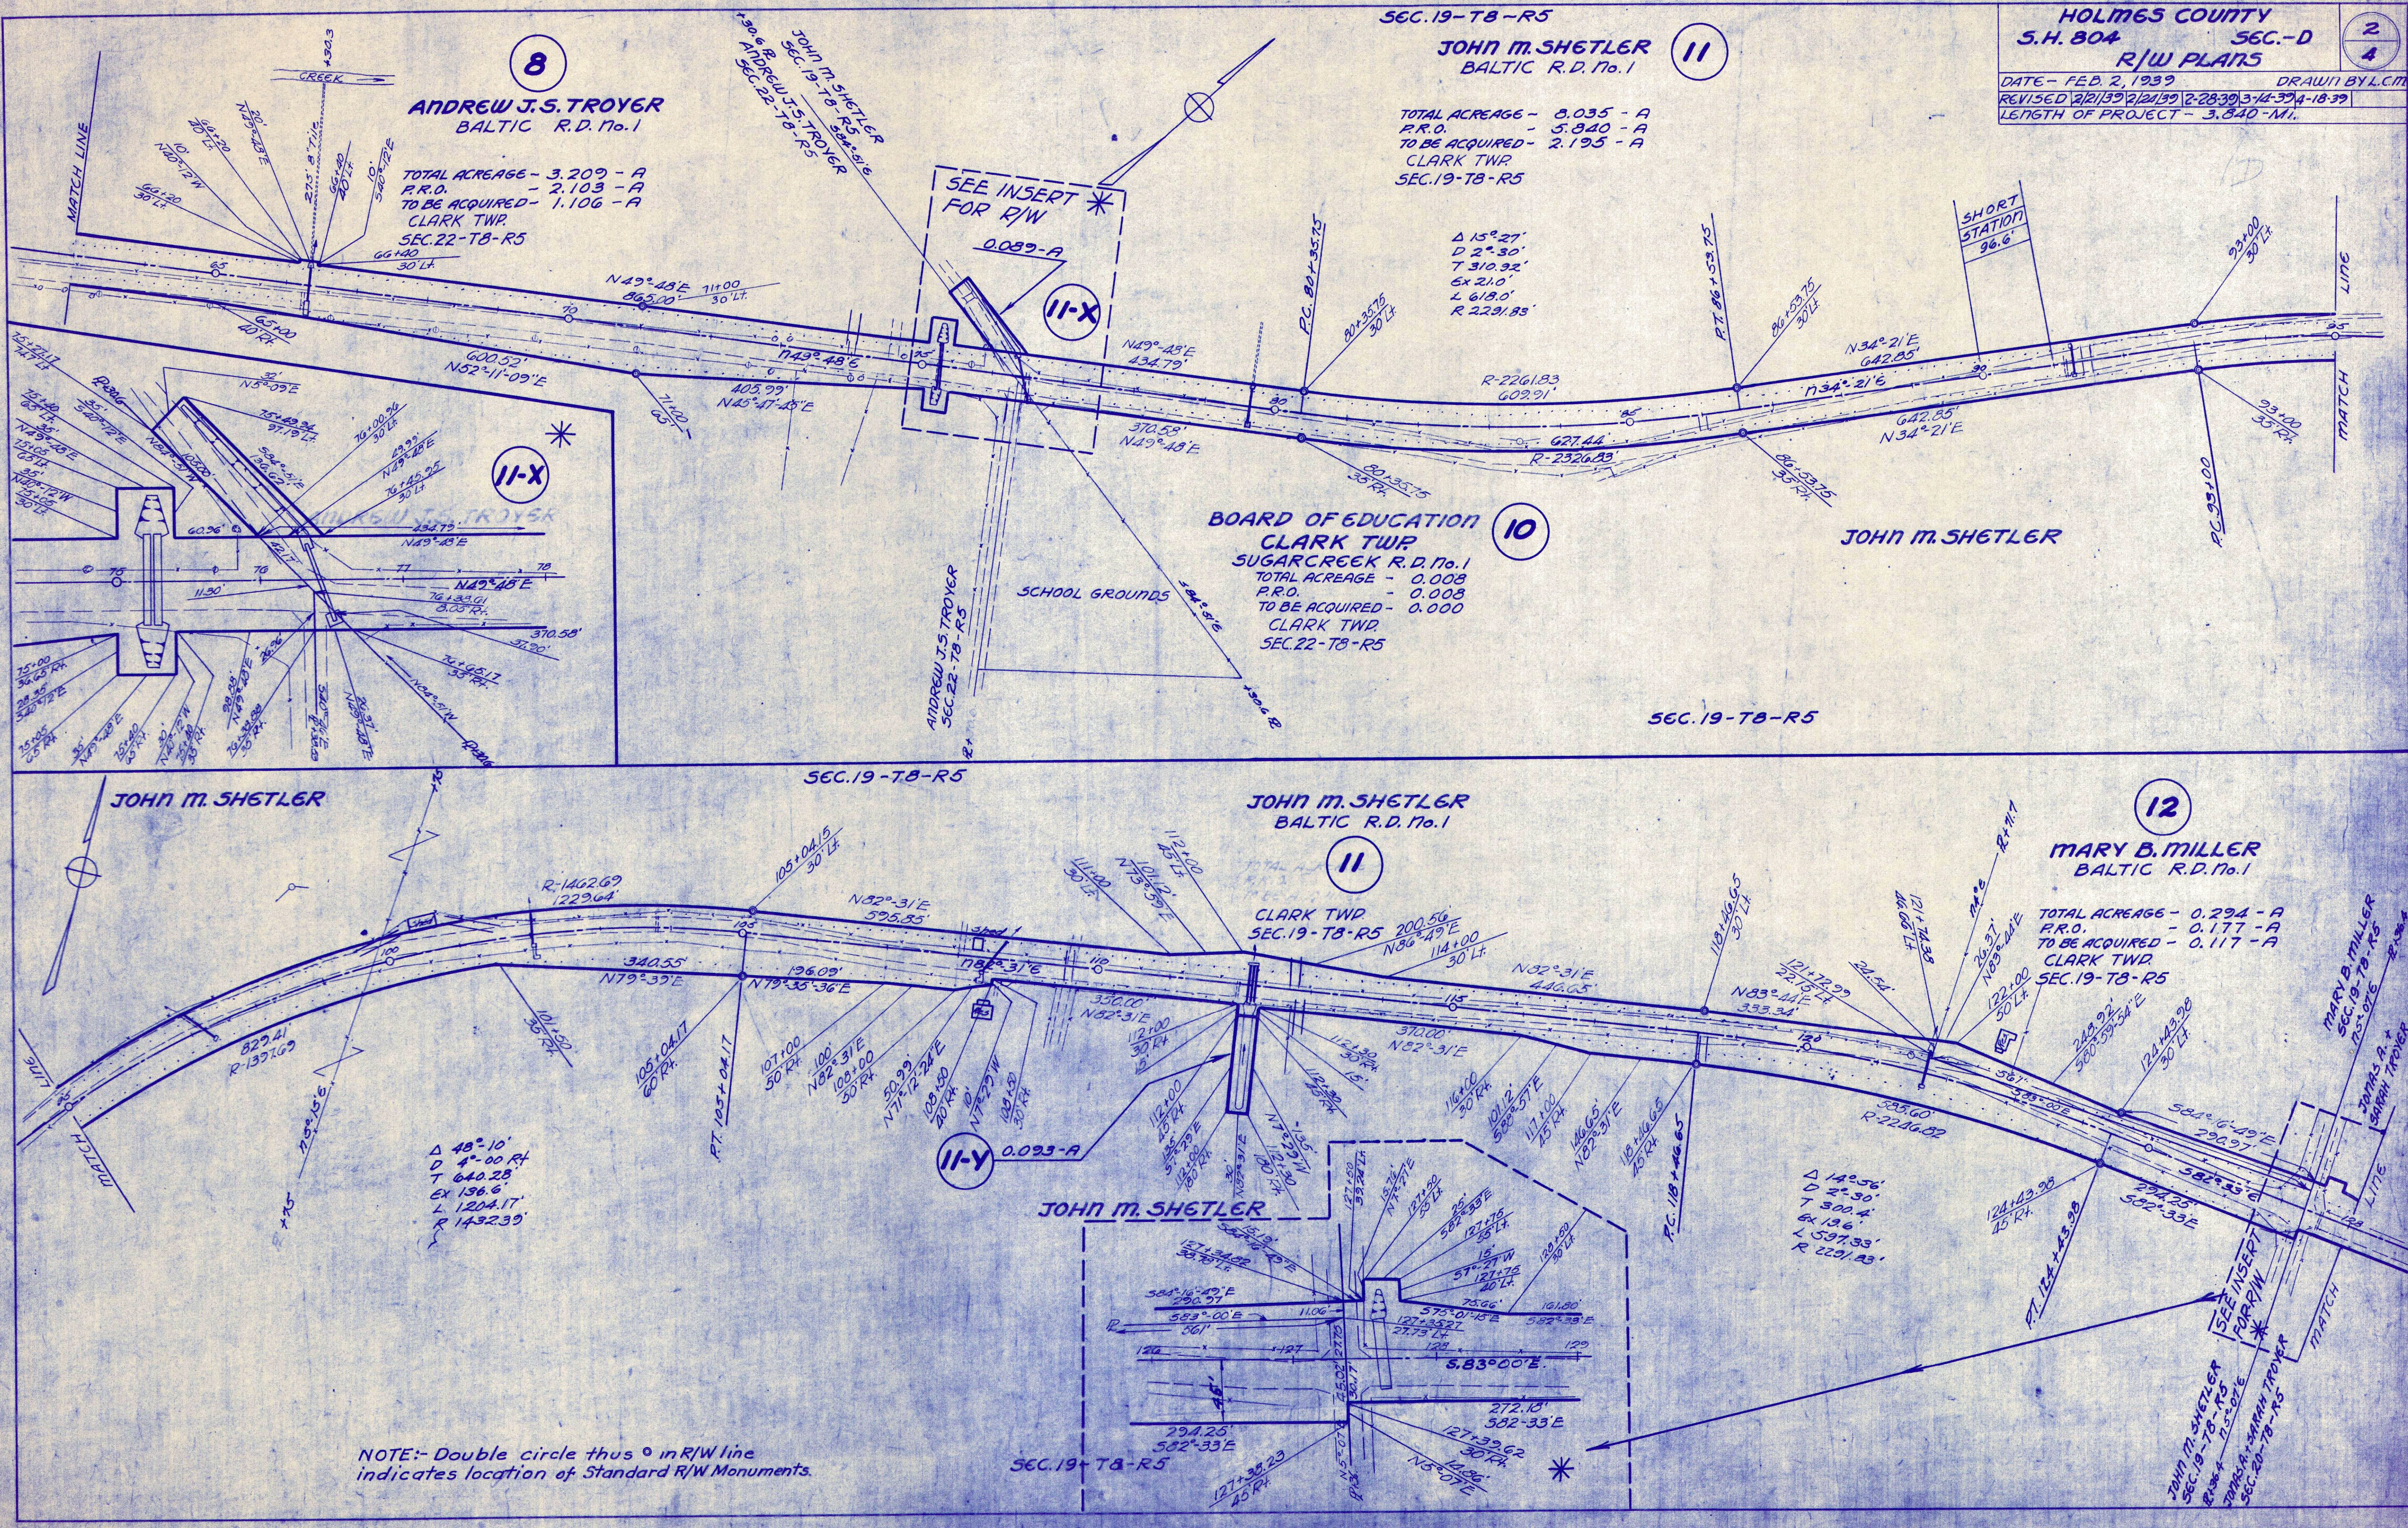

16
JEFF N. MILLER
 BALTIC R.D.#1
 TOTAL ACREAGE - 2.326 - A
 P.R.O. - 1.687 - A
 TO BE ACQUIRED - 0.639 - A
CLARK TWP
SEC. 20-T8-R5

17
NOAH C. + JONAS M. TROYER
 BALTIC R.D.#1
 TOTAL ACREAGE - 2.961 - A
 P.R.O. - 1.848 - A
 TO BE ACQUIRED - 1.113 - A
CLARK TWP
SEC. 16-T8-R4

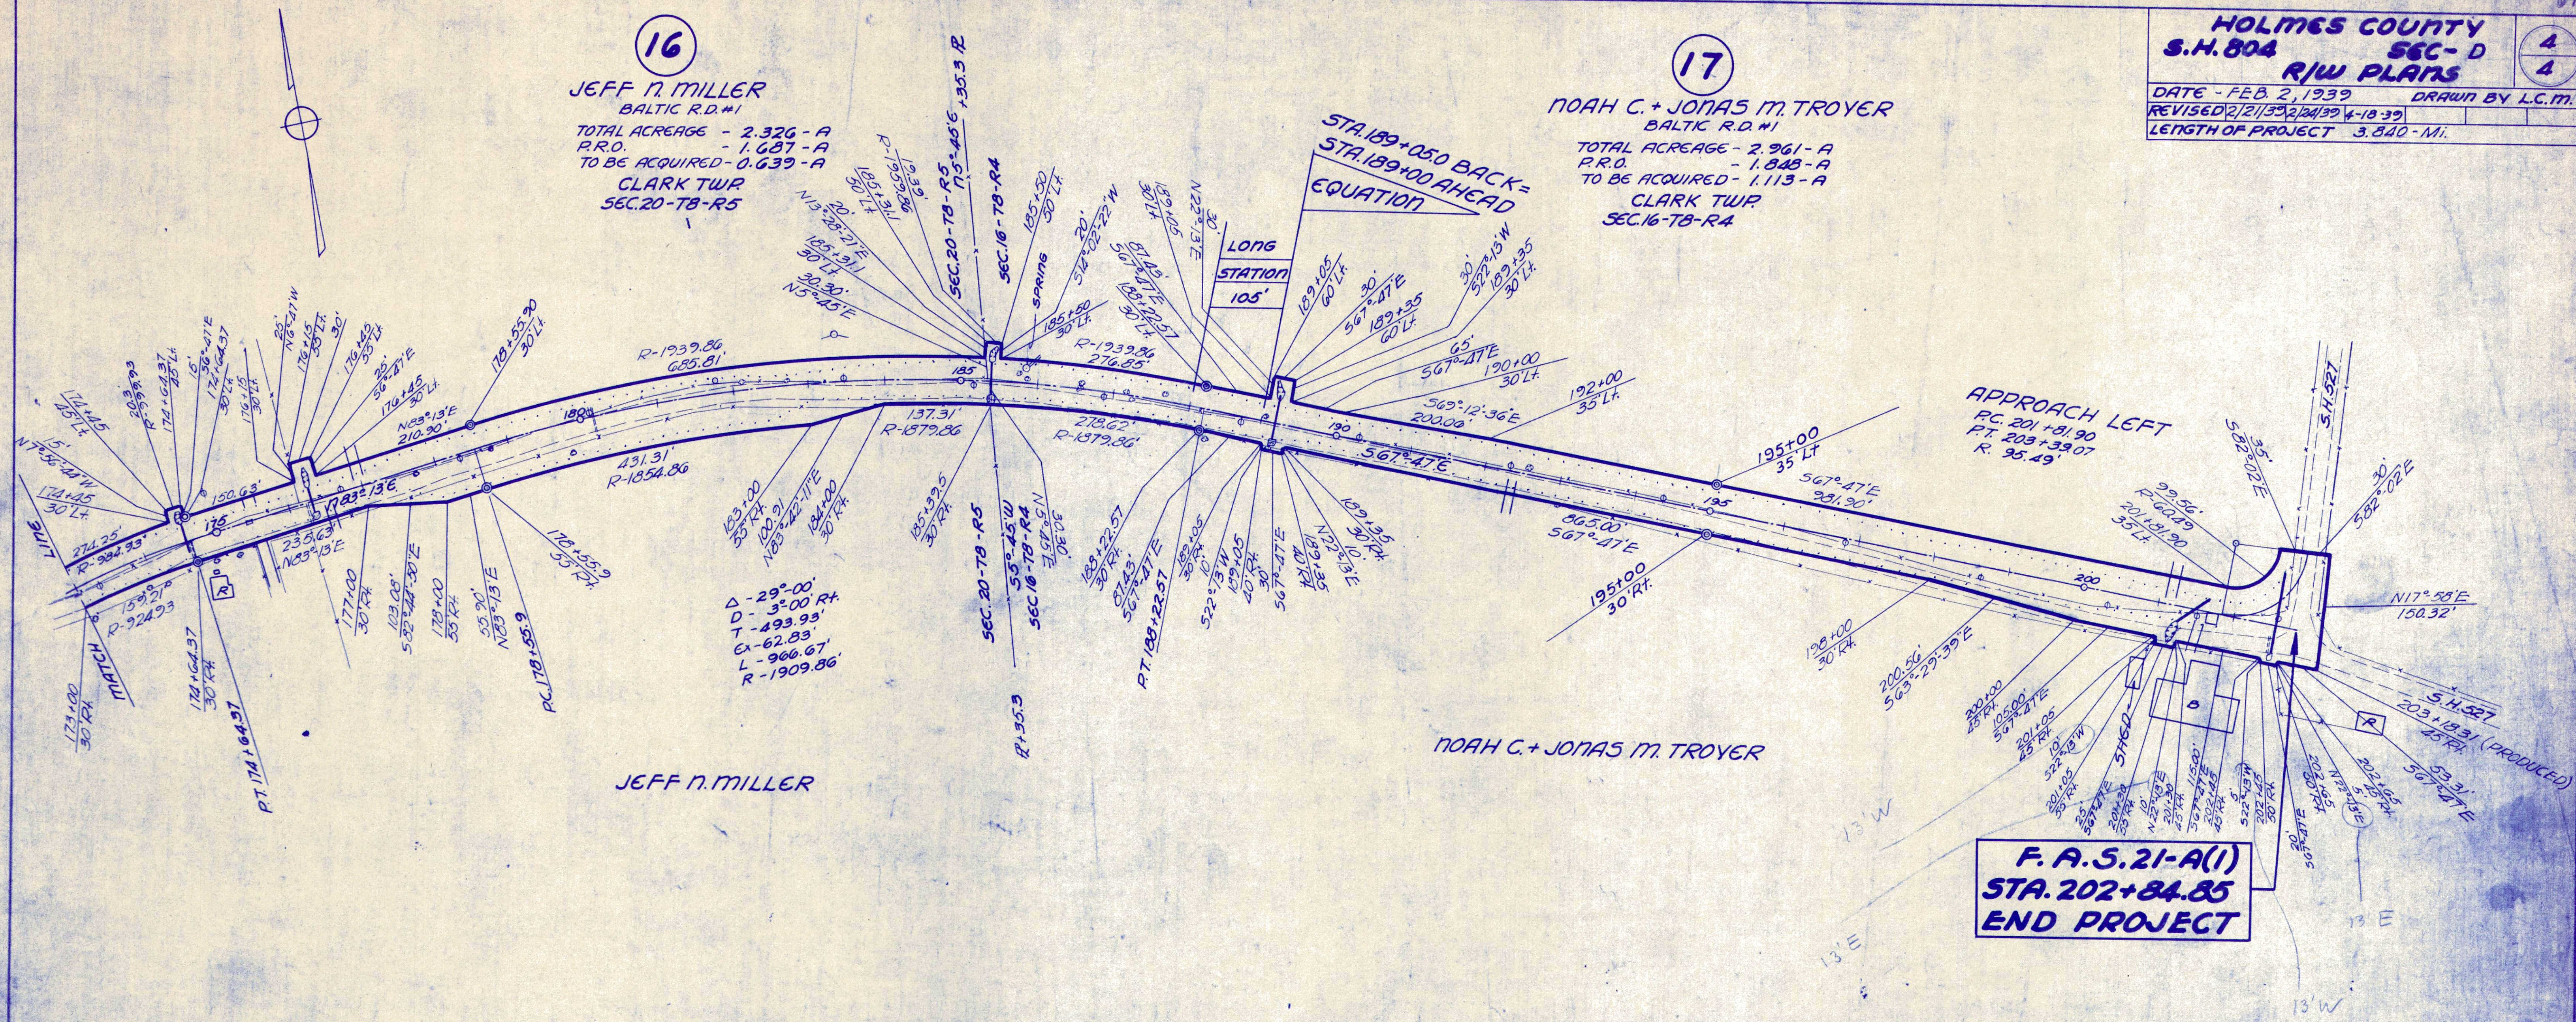


NOTE:- Double circle thus © in R/W line indicates location of Standard R/W Monuments.

CLARK TOWNSHIP SEC. 20 T-8 R-5

FED. RD. DIVISION	STATE	PROJECT	
2	OHIO		

10
11

HOL-643-2.77
RIW PLANS

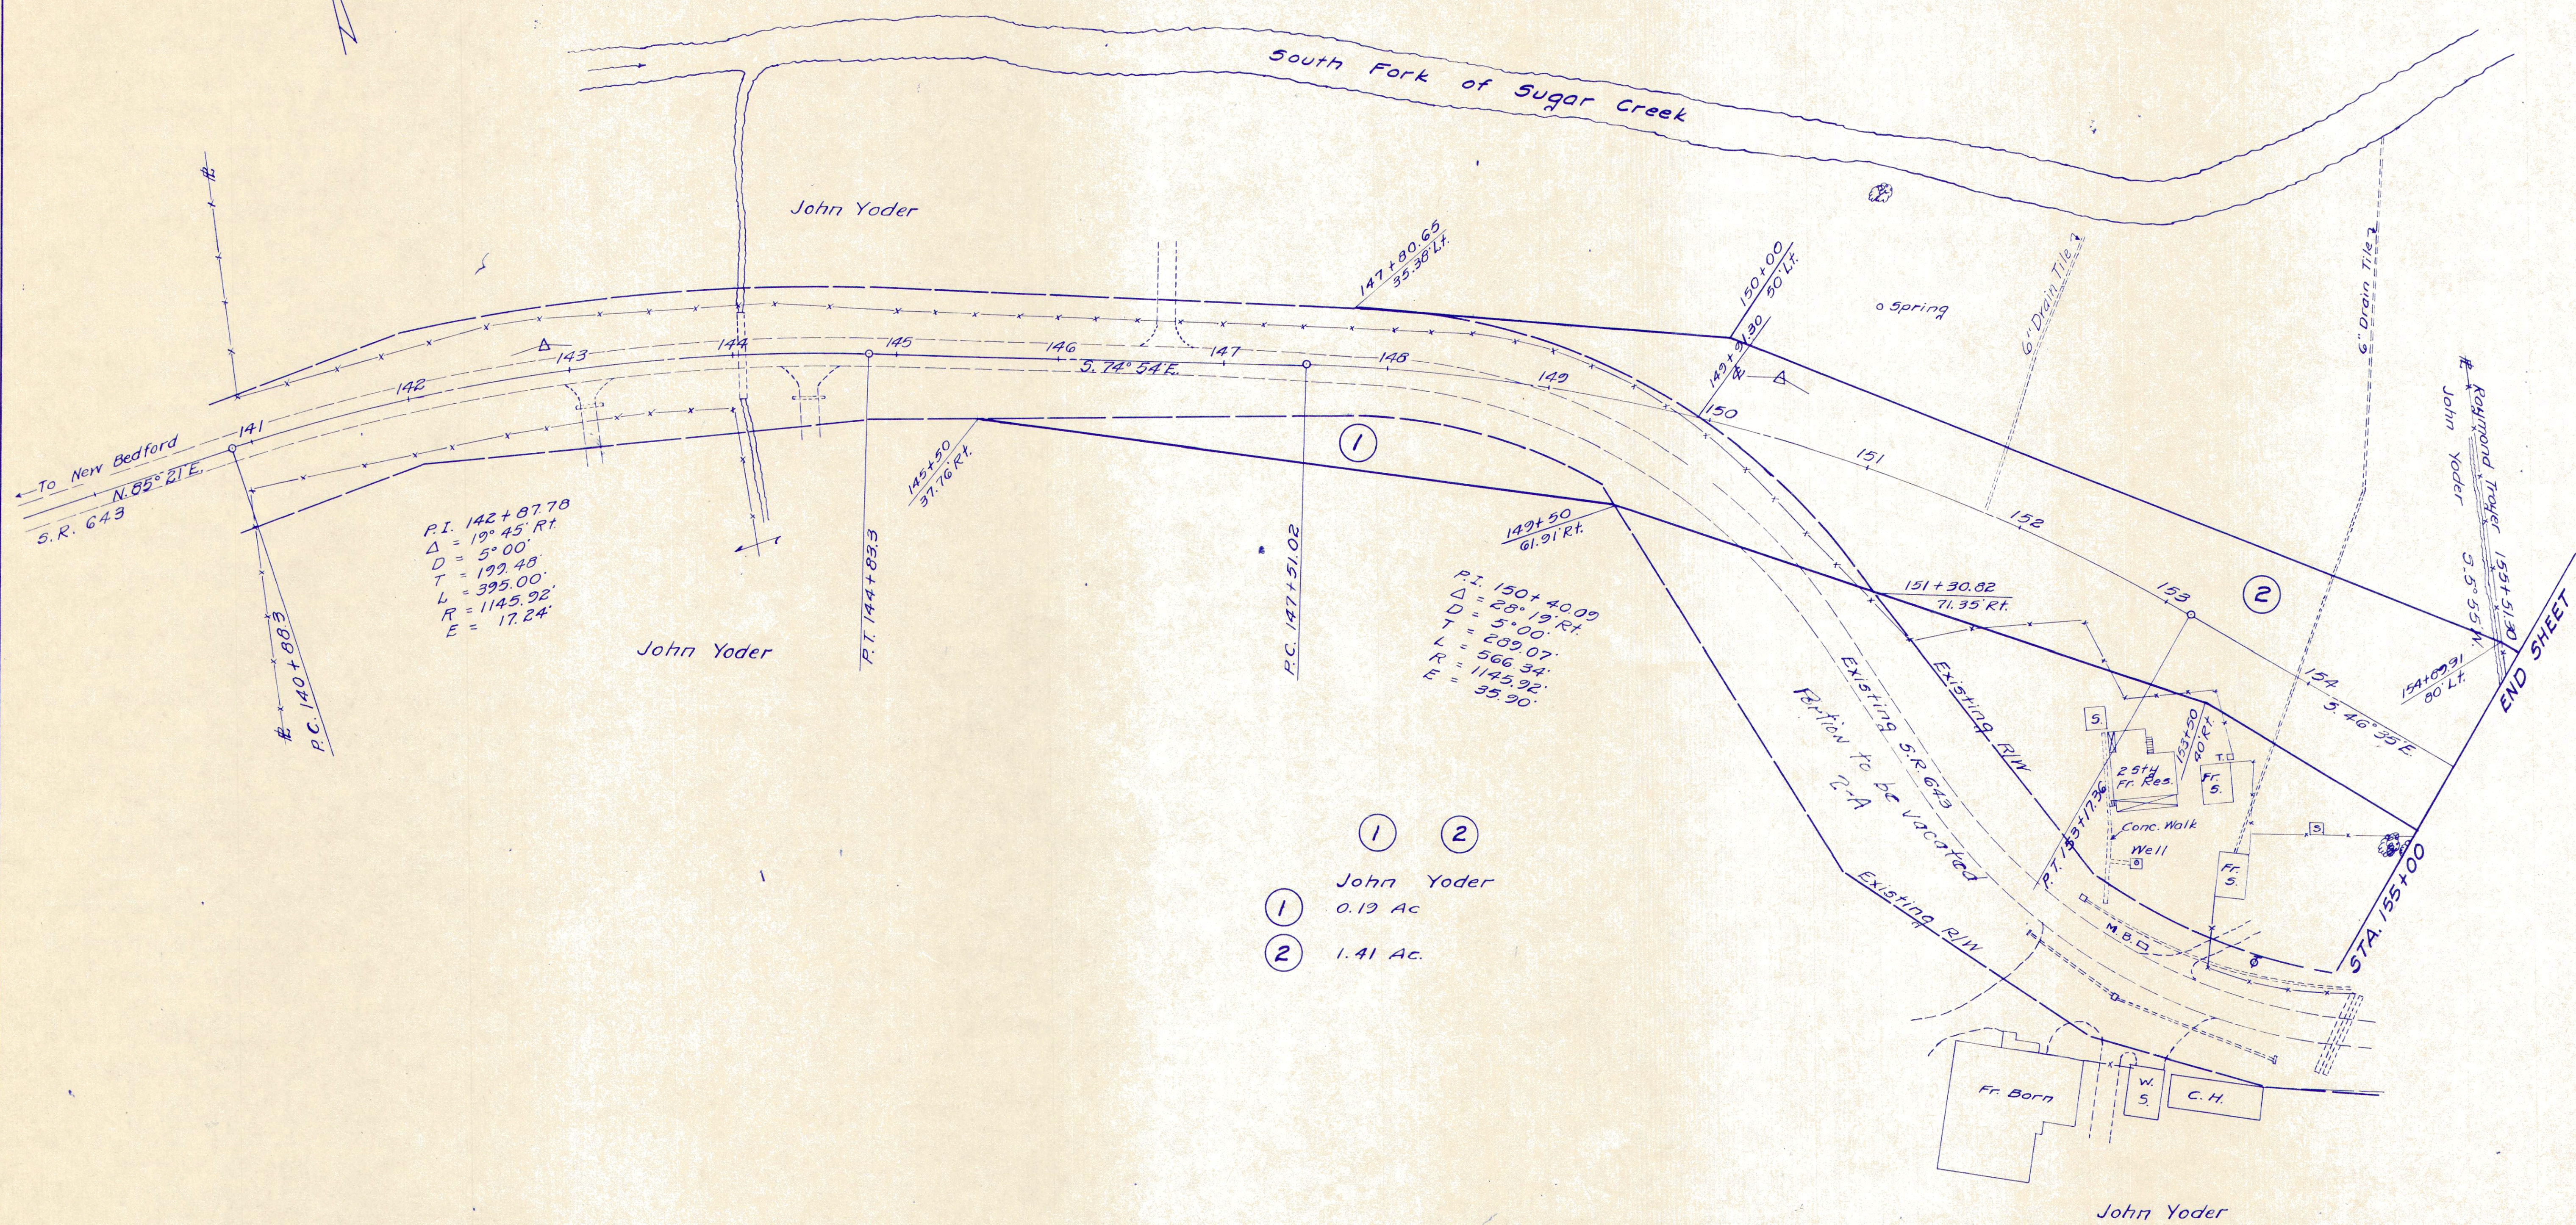


- ① John Yoder 0.19 Ac
- ② John Yoder 1.41 Ac

END SHEET

CLARK TOWNSHIP SEC. 20 T-8 R-5

FED. RD. DIVISION	STATE	PROJECT
2	OHIO	

HOL-643-2.77

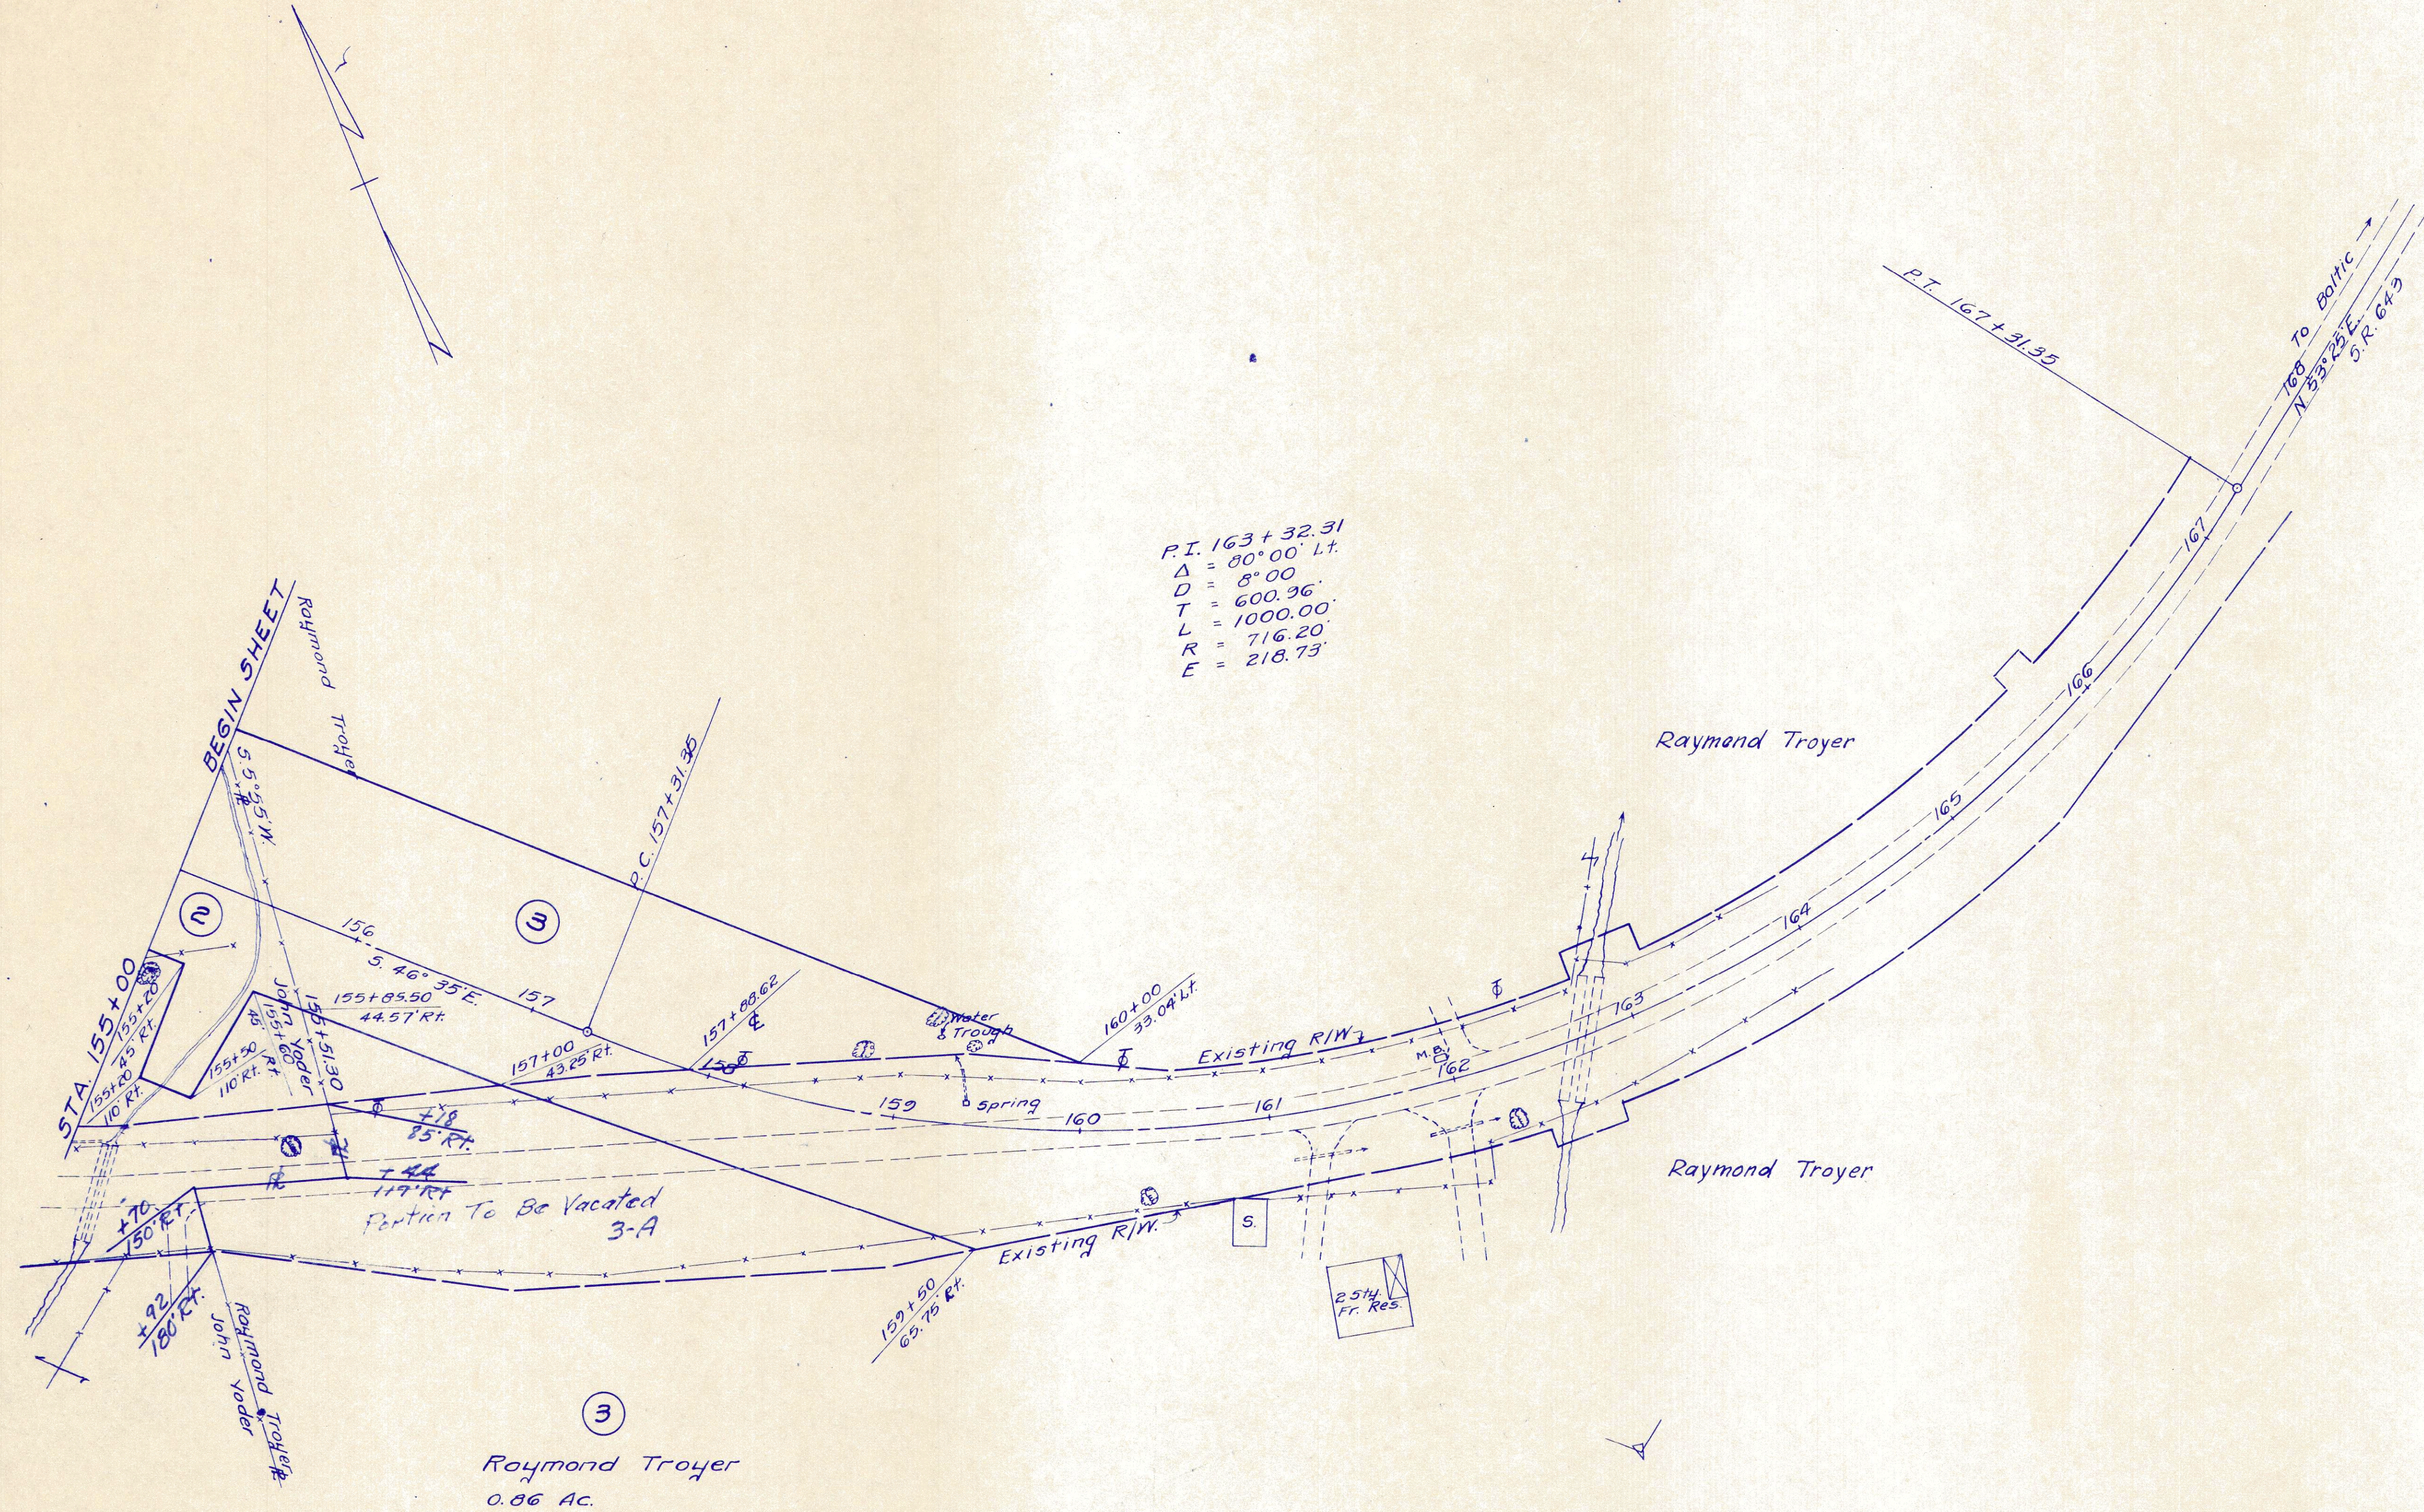


13
JONAS A. + SARAH TROYER
 BAL TIC R.D. #1
 TOTAL ACREAGE - 2.195 - A
 P.R.O. - 1.715 - A
 TO BE ACQUIRED - 0.480 - A
 CLARK TWP.
 SEC. 20 - T8 - R5

14
HANNAH LENHART
 BAL TIC R.D. #1
 TOTAL ACREAGE - 2.988 - A
 P.R.O. - 1.873 - A
 TO BE ACQUIRED - 1.115 - A
 CLARK TWP.
 SEC. 20 - T8 - R5

15
JONATHAN + MARY RABER
 BAL TIC R.D. #1
 TOTAL ACREAGE - 2.899 - A
 P.R.O. - 1.653 - A
 TO BE ACQUIRED - 1.246 - A
 CLARK TWP.
 SEC. 20 - T8 - R5

16
JEFF N. MILLER
 BAL TIC R.D. #1
 TOTAL ACREAGE - SEE
 P.R.O. - SHEET
 TO BE ACQUIRED - #4
 CLARK TWP.
 SEC. 20 - T8 - R5

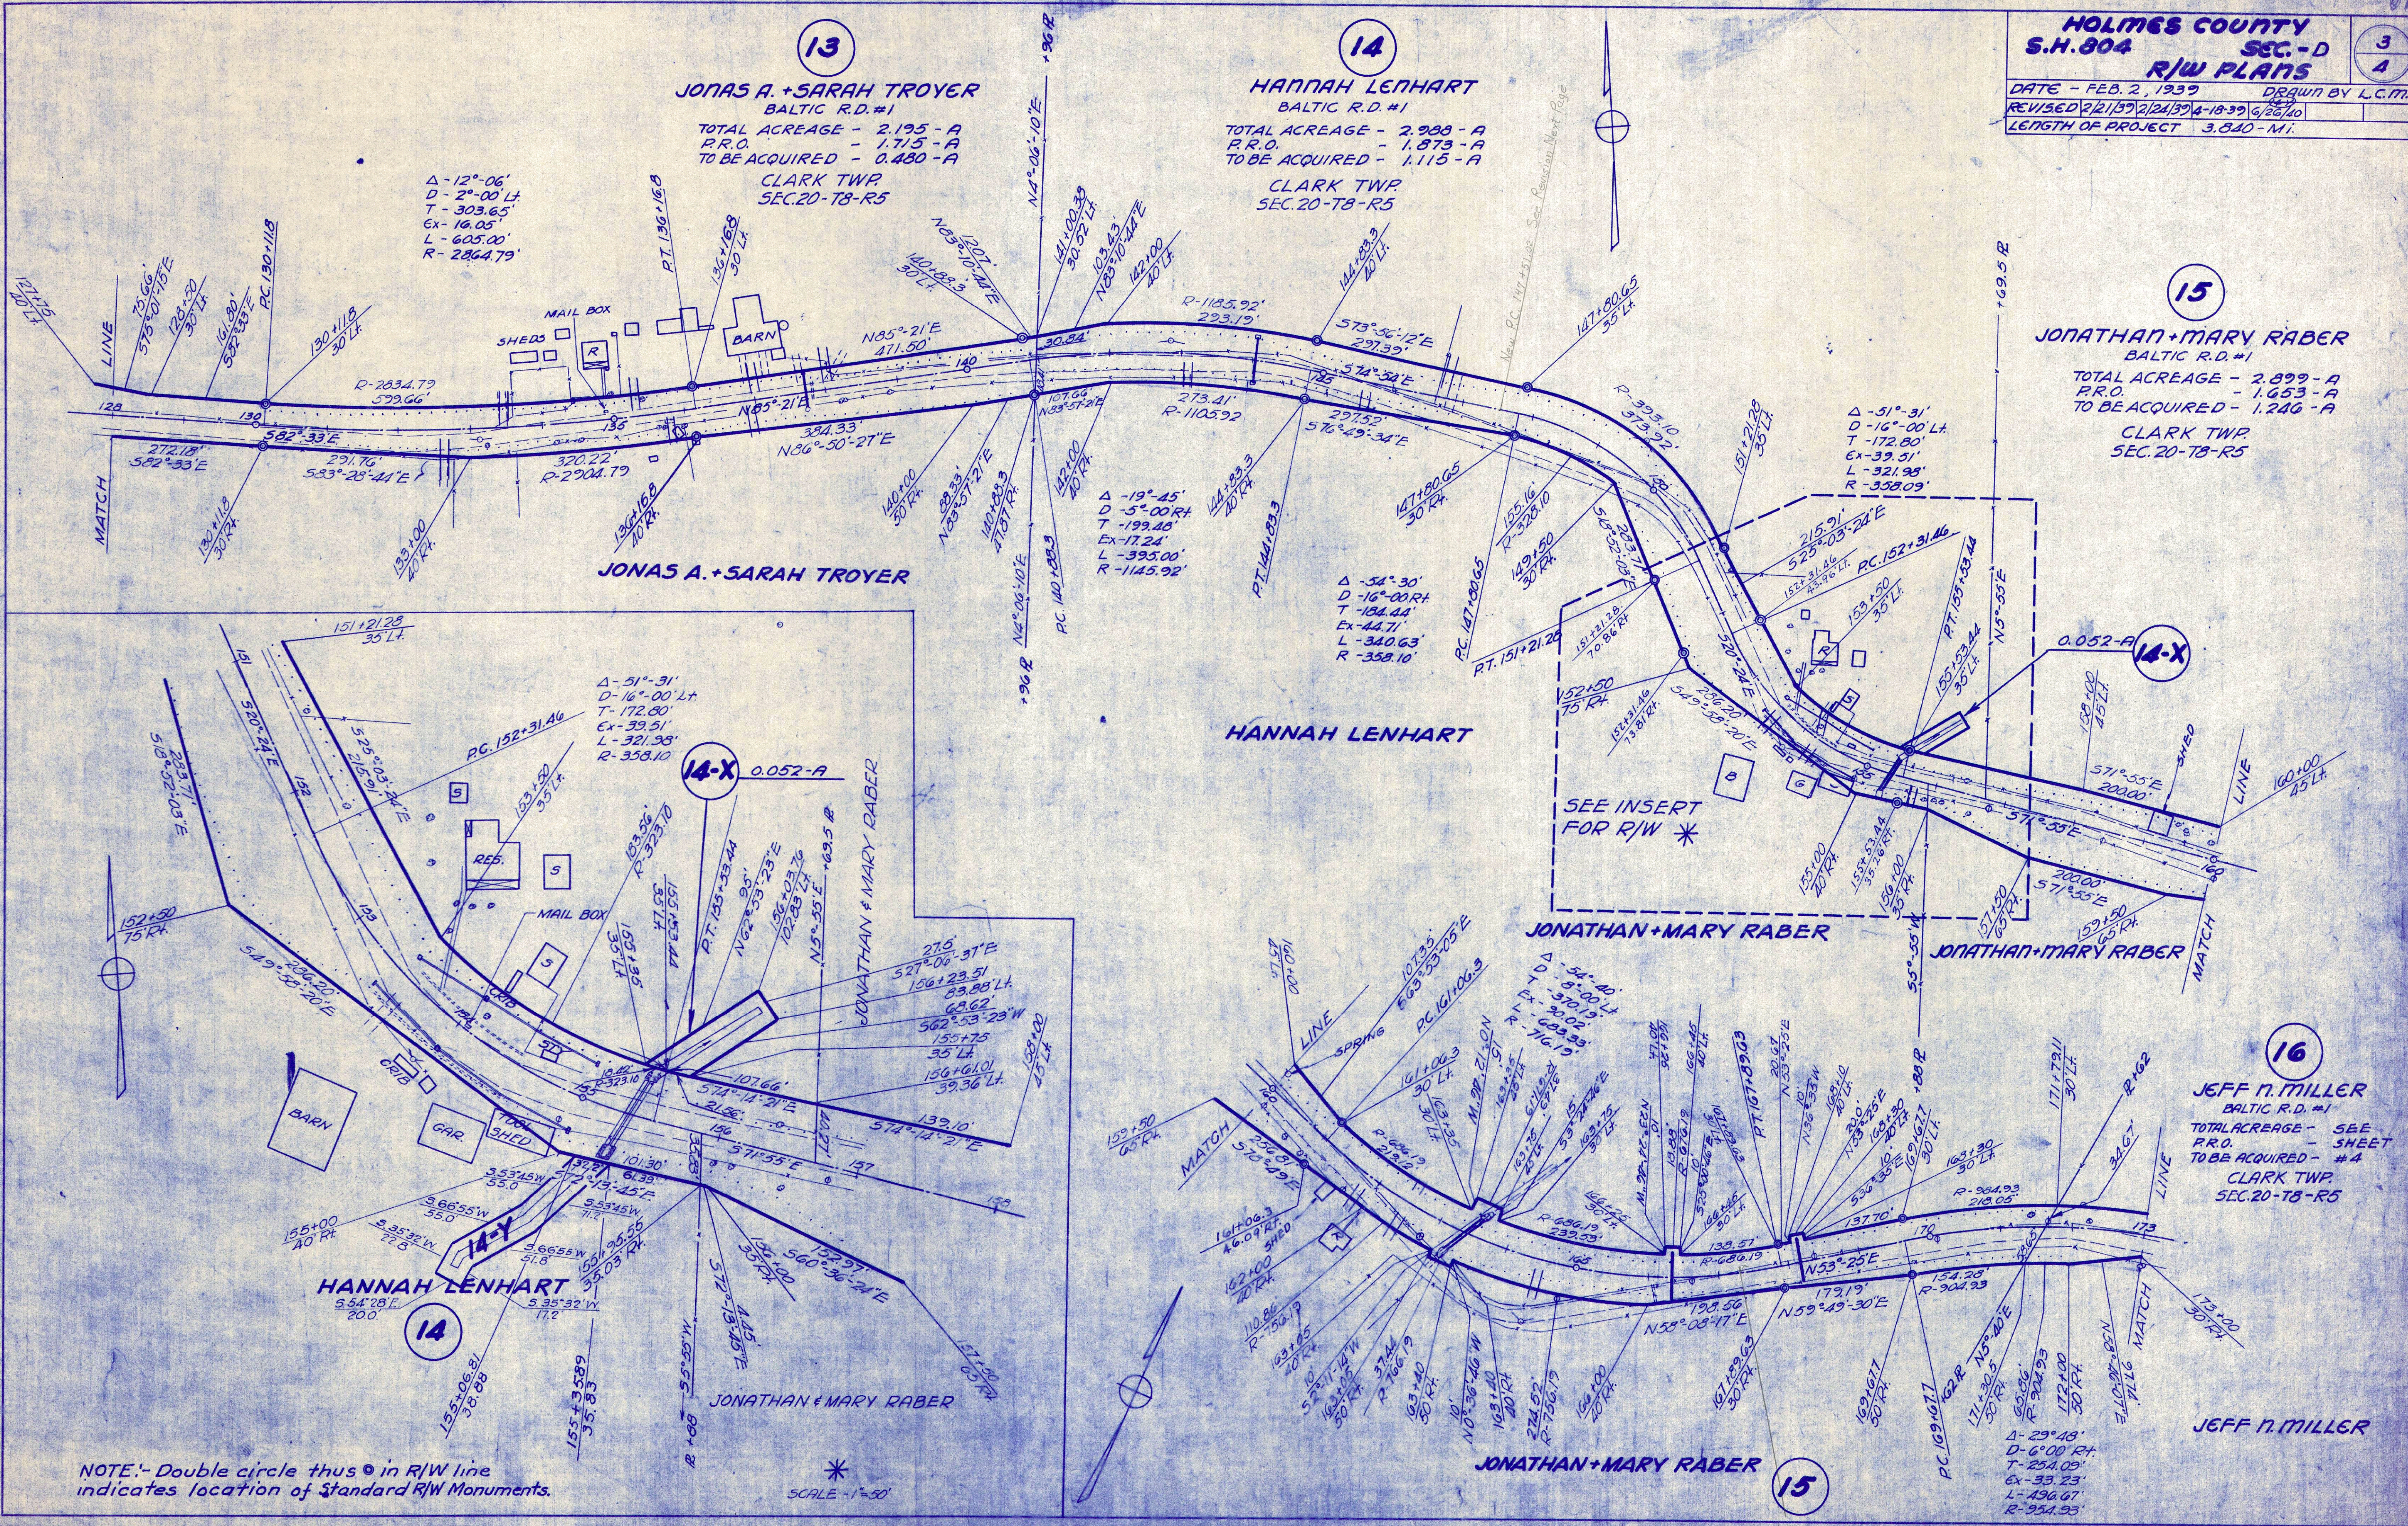

NOTE: - Double circle thus (14-X) in R/W line indicates location of Standard R/W Monuments.

SCALE - 1" = 50'