
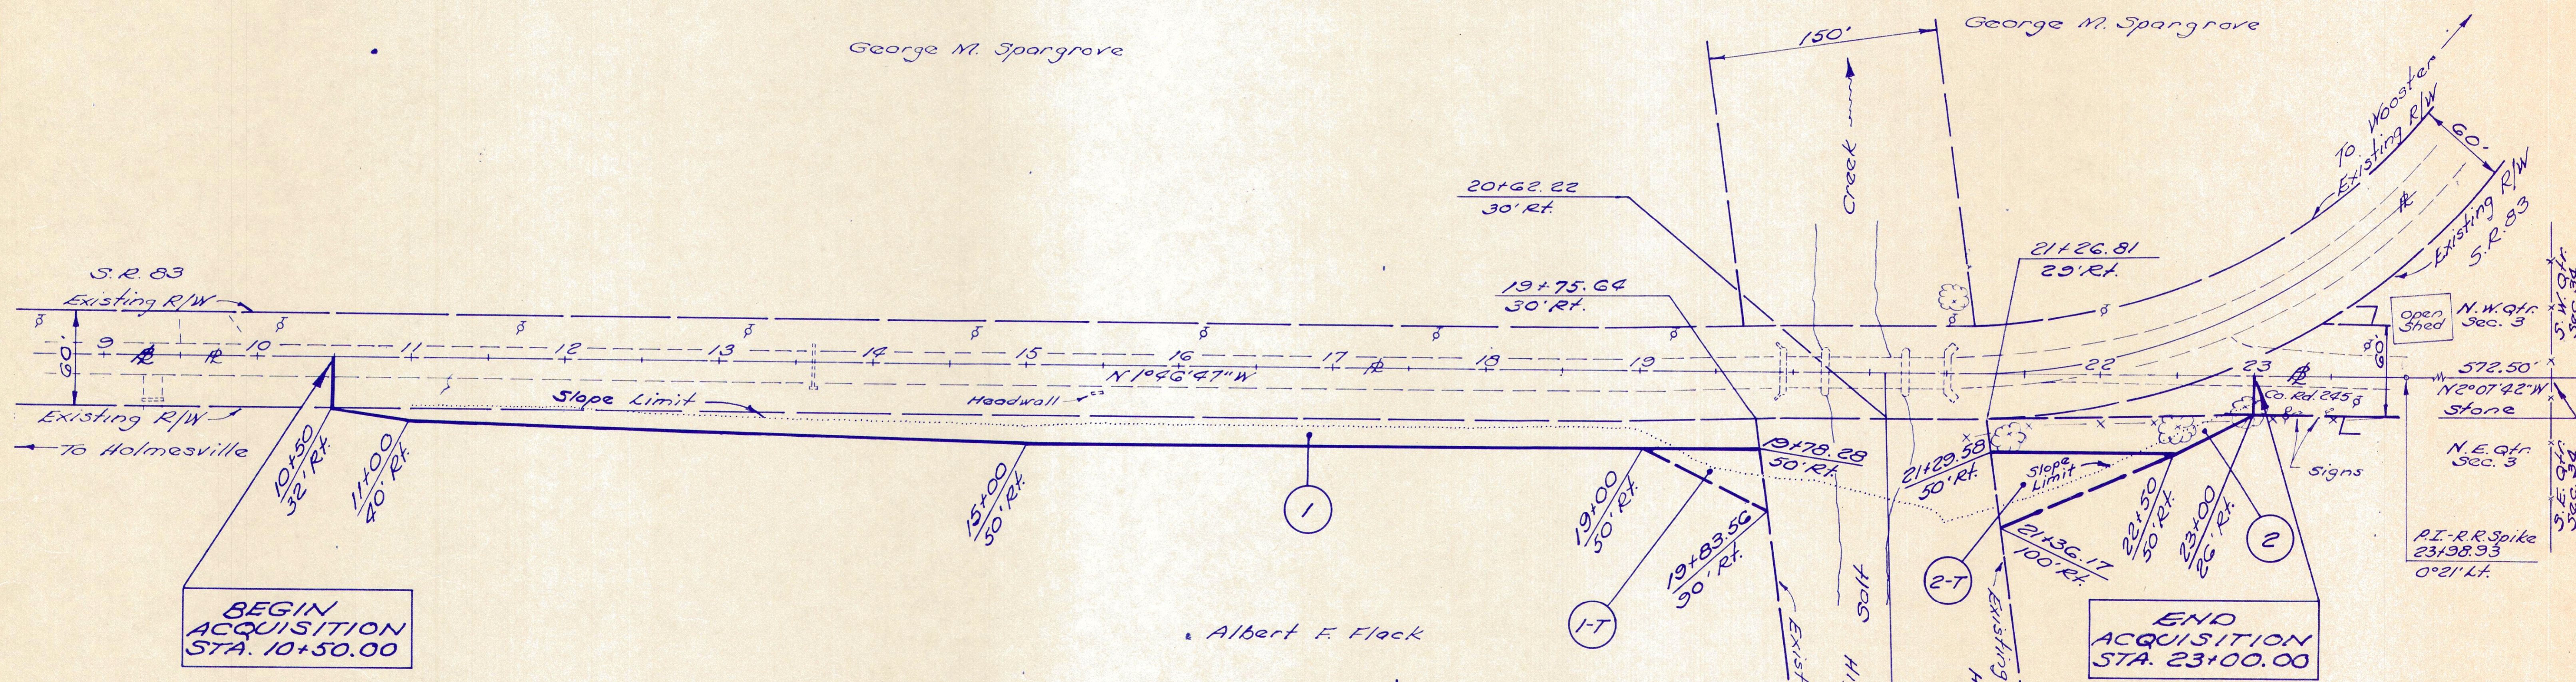


HOLMES COUNTY PRAIRIE TOWNSHIP SEC. 3 T.13.N R.13.W

FHWA REGION	STATE	PROJECT	
5	OHIO		

HOL-83-(14.78-15.12)
R/W Only

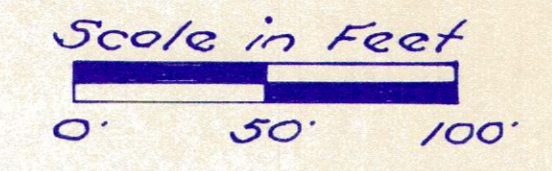


BEGIN ACQUISITION STA. 10+50.00

END ACQUISITION STA. 23+00.00

NOTE: Parcels 1-T, 2-T = Temporary Runaround

SUMMARY OF ADDITIONAL RIGHT OF WAY REQUIRED

Parcel No.	Owner	Deed Record		Record Area	Total P.R.O.	Gross Take	P.R.O. in Take	Net Take	Net Residue	
		Vol.	Page						Lt.	Rt.
1	Albert F. Flack	110	130	113.00	0.746	1.685	0.720	0.365	111.289	
1-T								0.037		
2	Stella B. Hoffman	113	302	102.58	2.303	0.239	0.153	0.086	66.744	33.447
2-T								0.067		


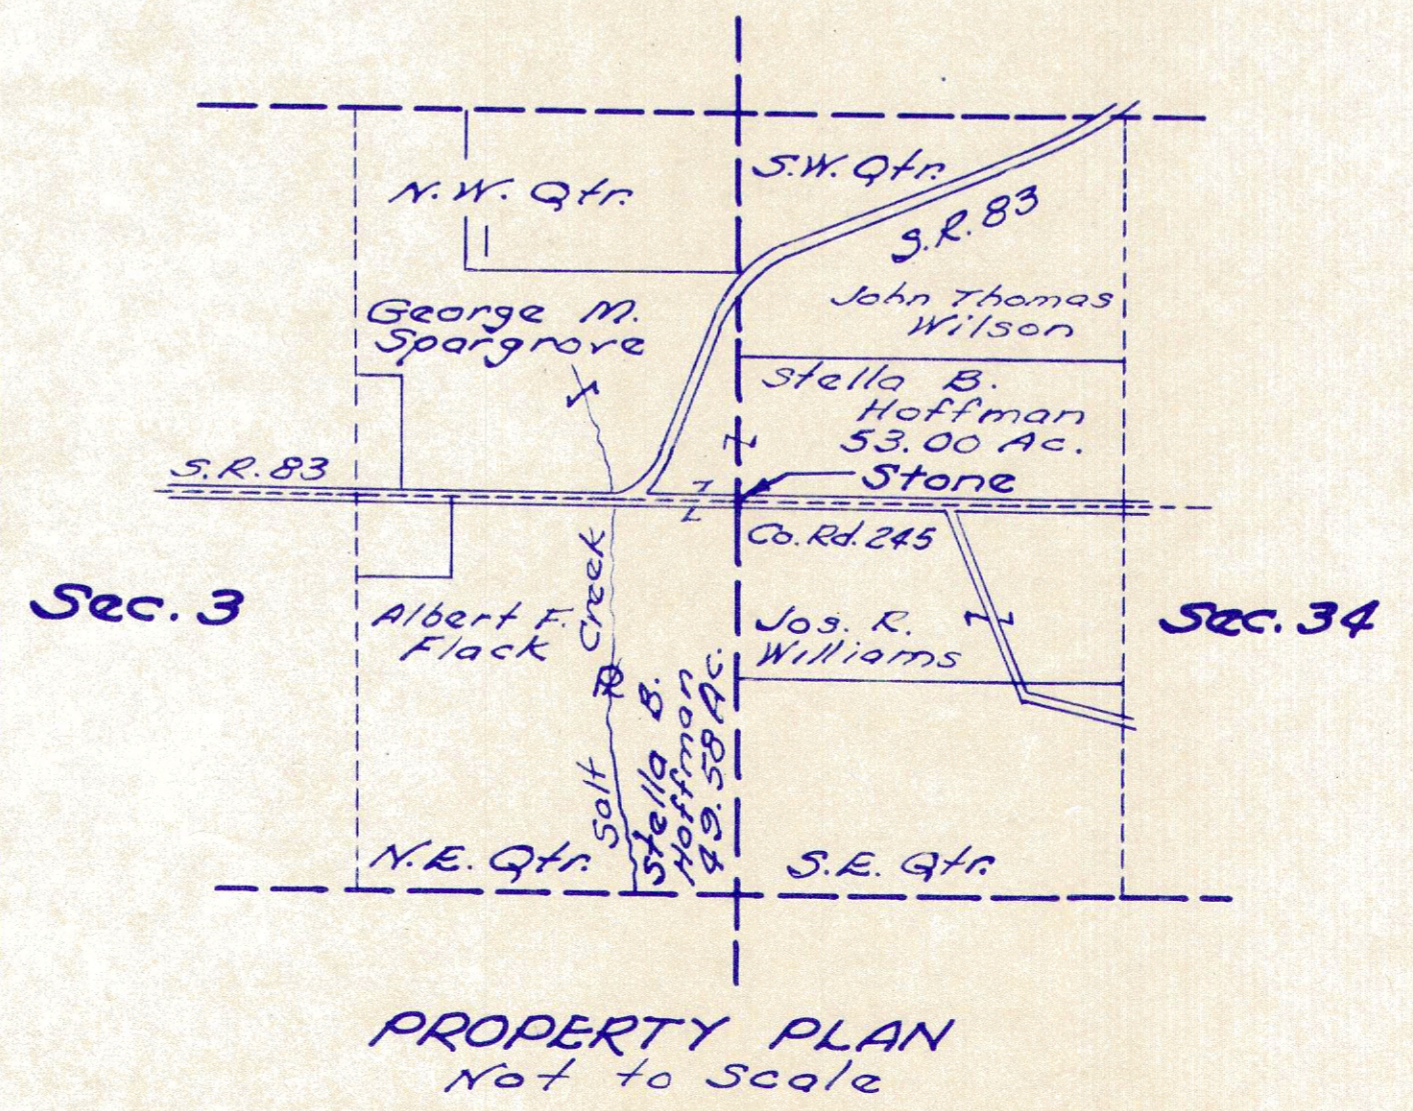


COMPLETION DATE August 1, 1973	
DATE	DESCRIPTION

HOLMES COUNTY PRAIRIE TOWNSHIP SEC. 3 T.13.N R.13.W

FHWA REGION	STATE	PROJECT
5	OHIO	

HOL-83-(14.78-15.12)
R/W Only

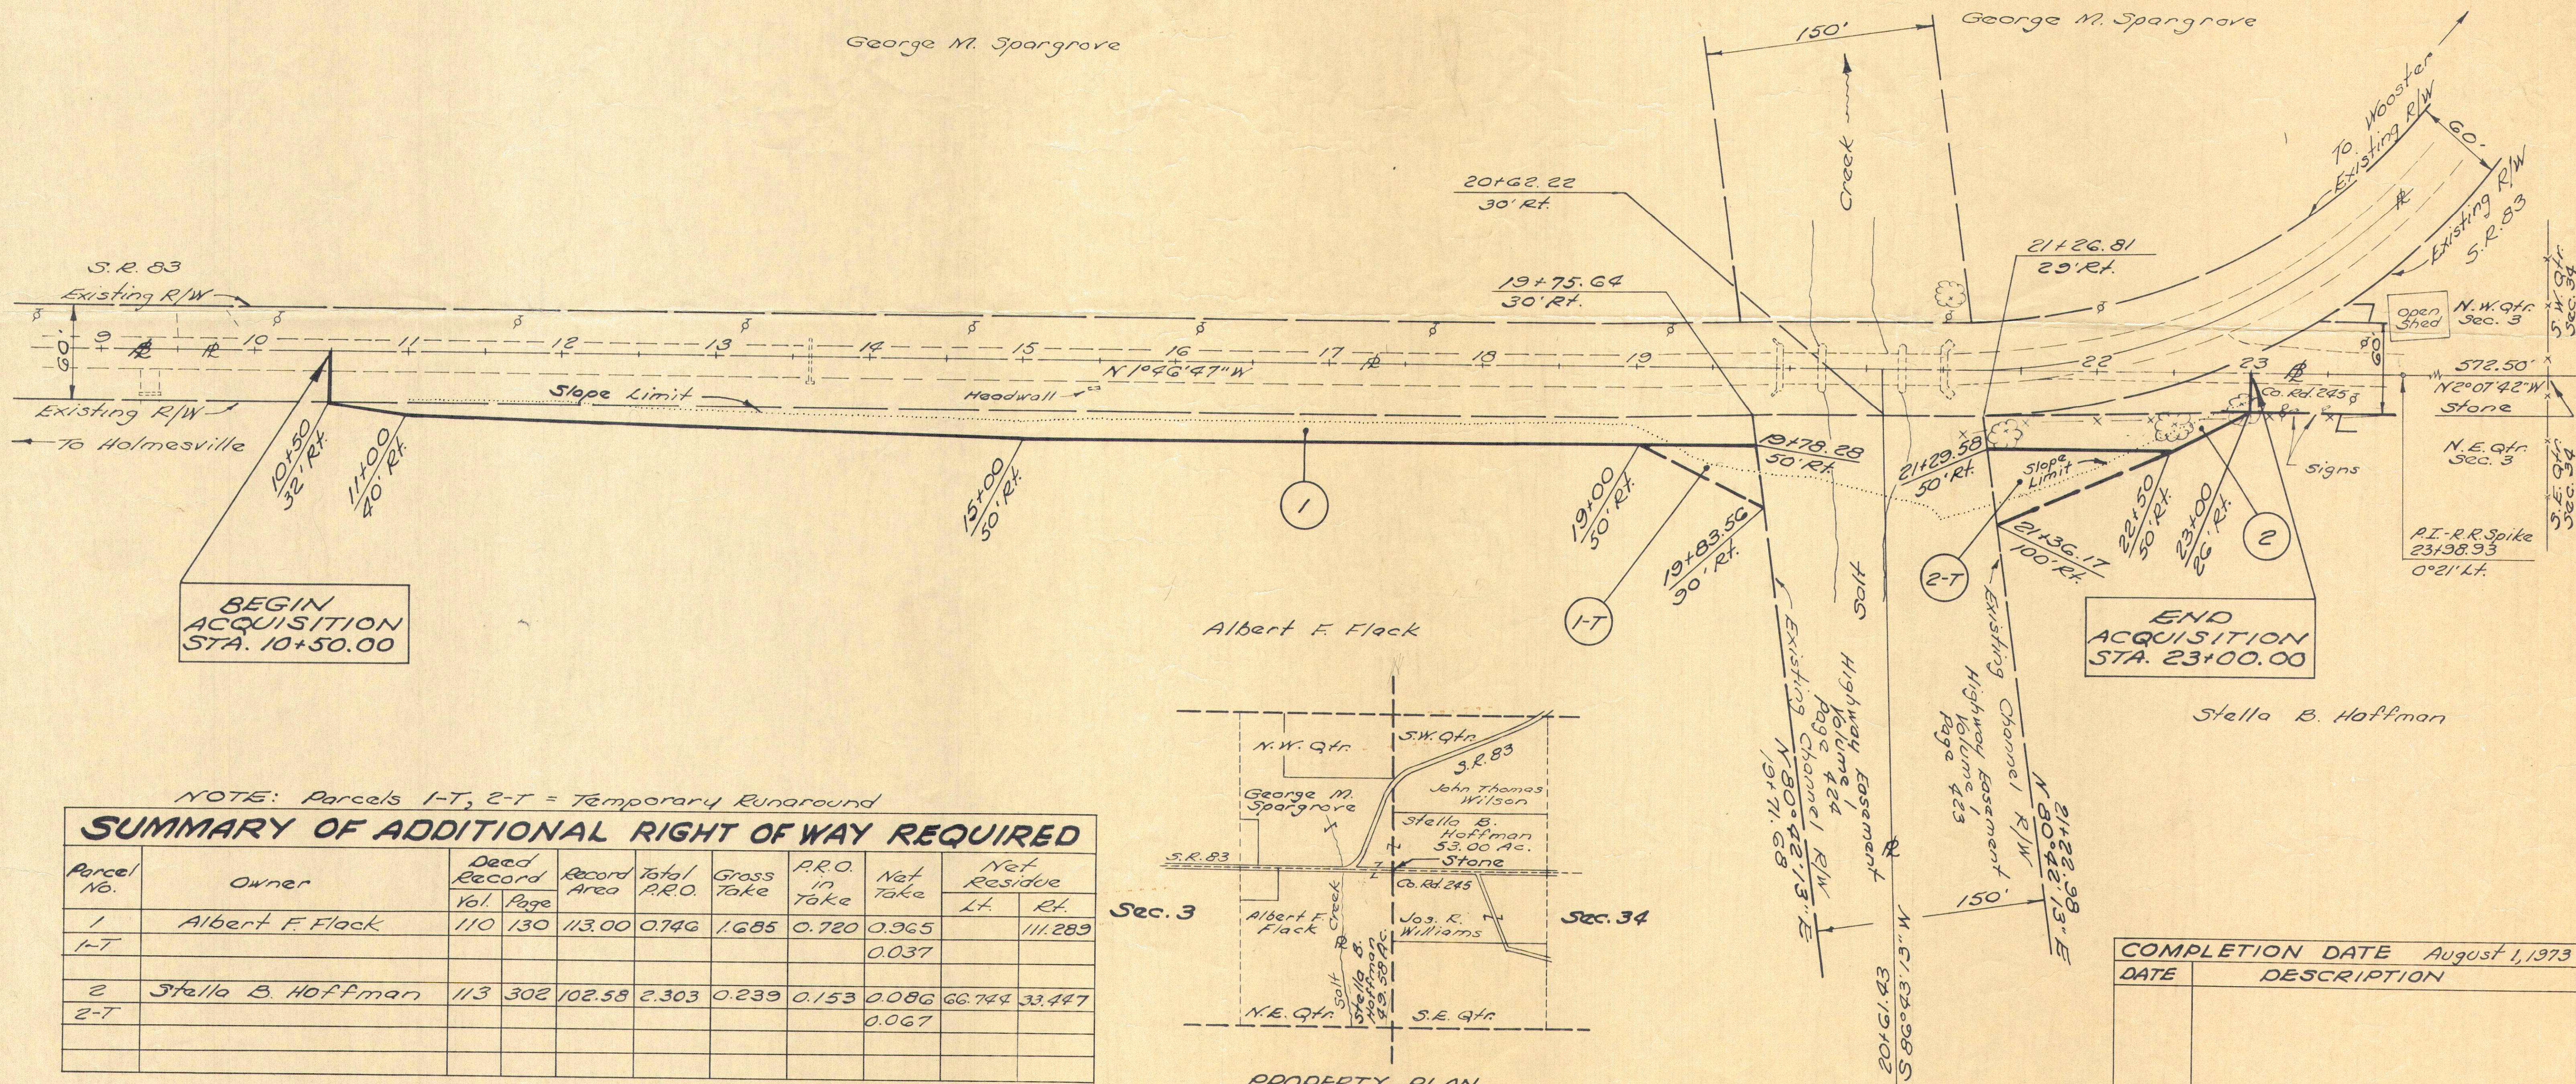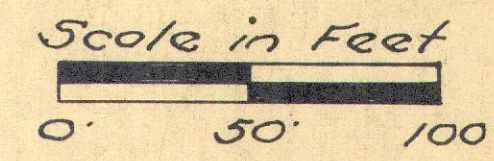


BEGIN ACQUISITION STA. 10+50.00

END ACQUISITION STA. 23+00.00

NOTE: Parcels 1-T, 2-T = Temporary Runaround

Parcel No.	Owner	Deed Record		Record Area	Total P.R.O.	Gross Take	P.R.O. in Take	Net Take	Net Residue	
		Vol.	Page						Lt.	Rt.
1	Albert F. Flack	110	130	113.00	0.746	1.685	0.720	0.965		111.289
1-T								0.037		
2	Stella B. Hoffman	113	302	102.58	2.303	0.239	0.153	0.086	66.744	33.447
2-T								0.067		

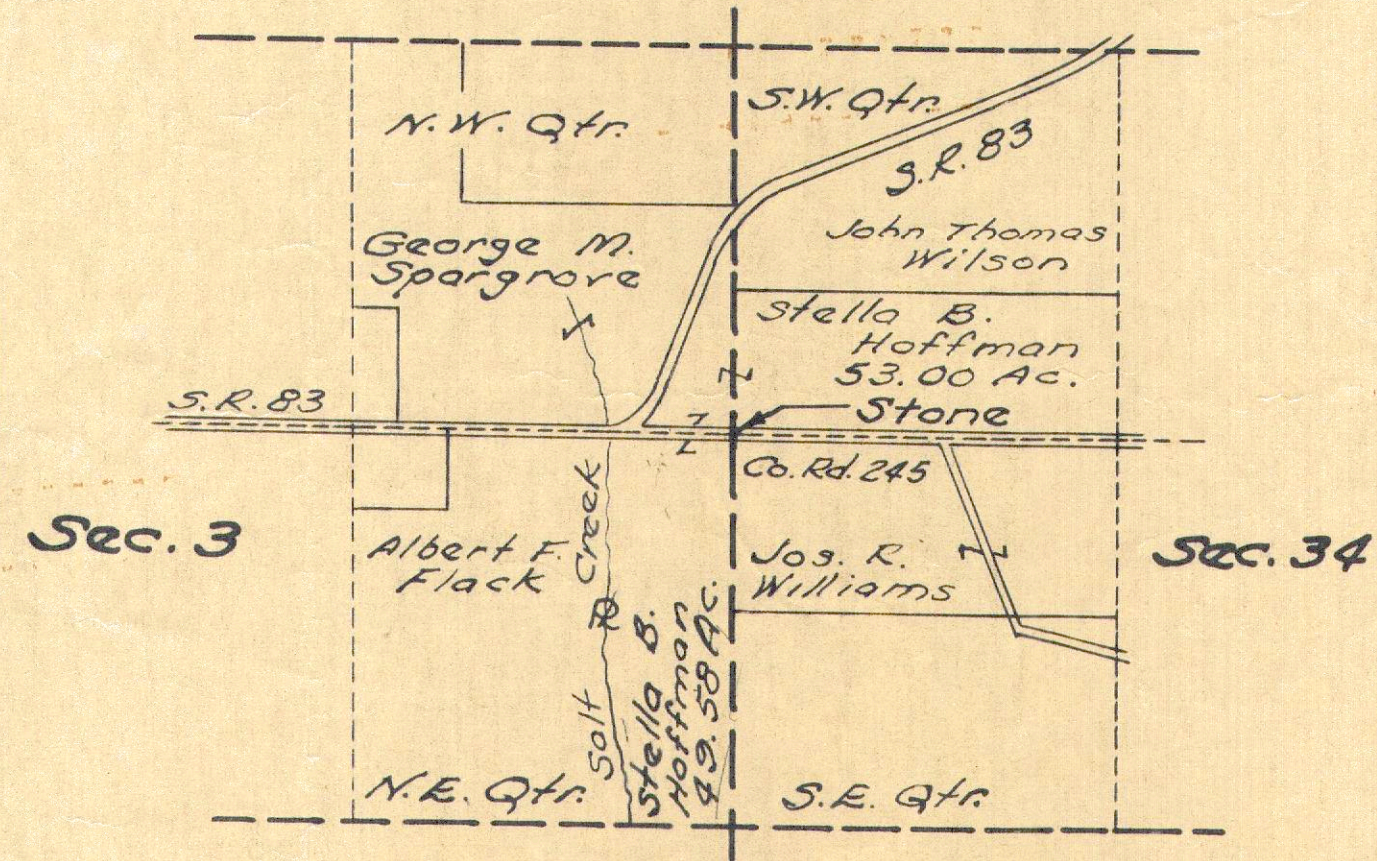

COMPLETION DATE August 1, 1973	
DATE	DESCRIPTION