
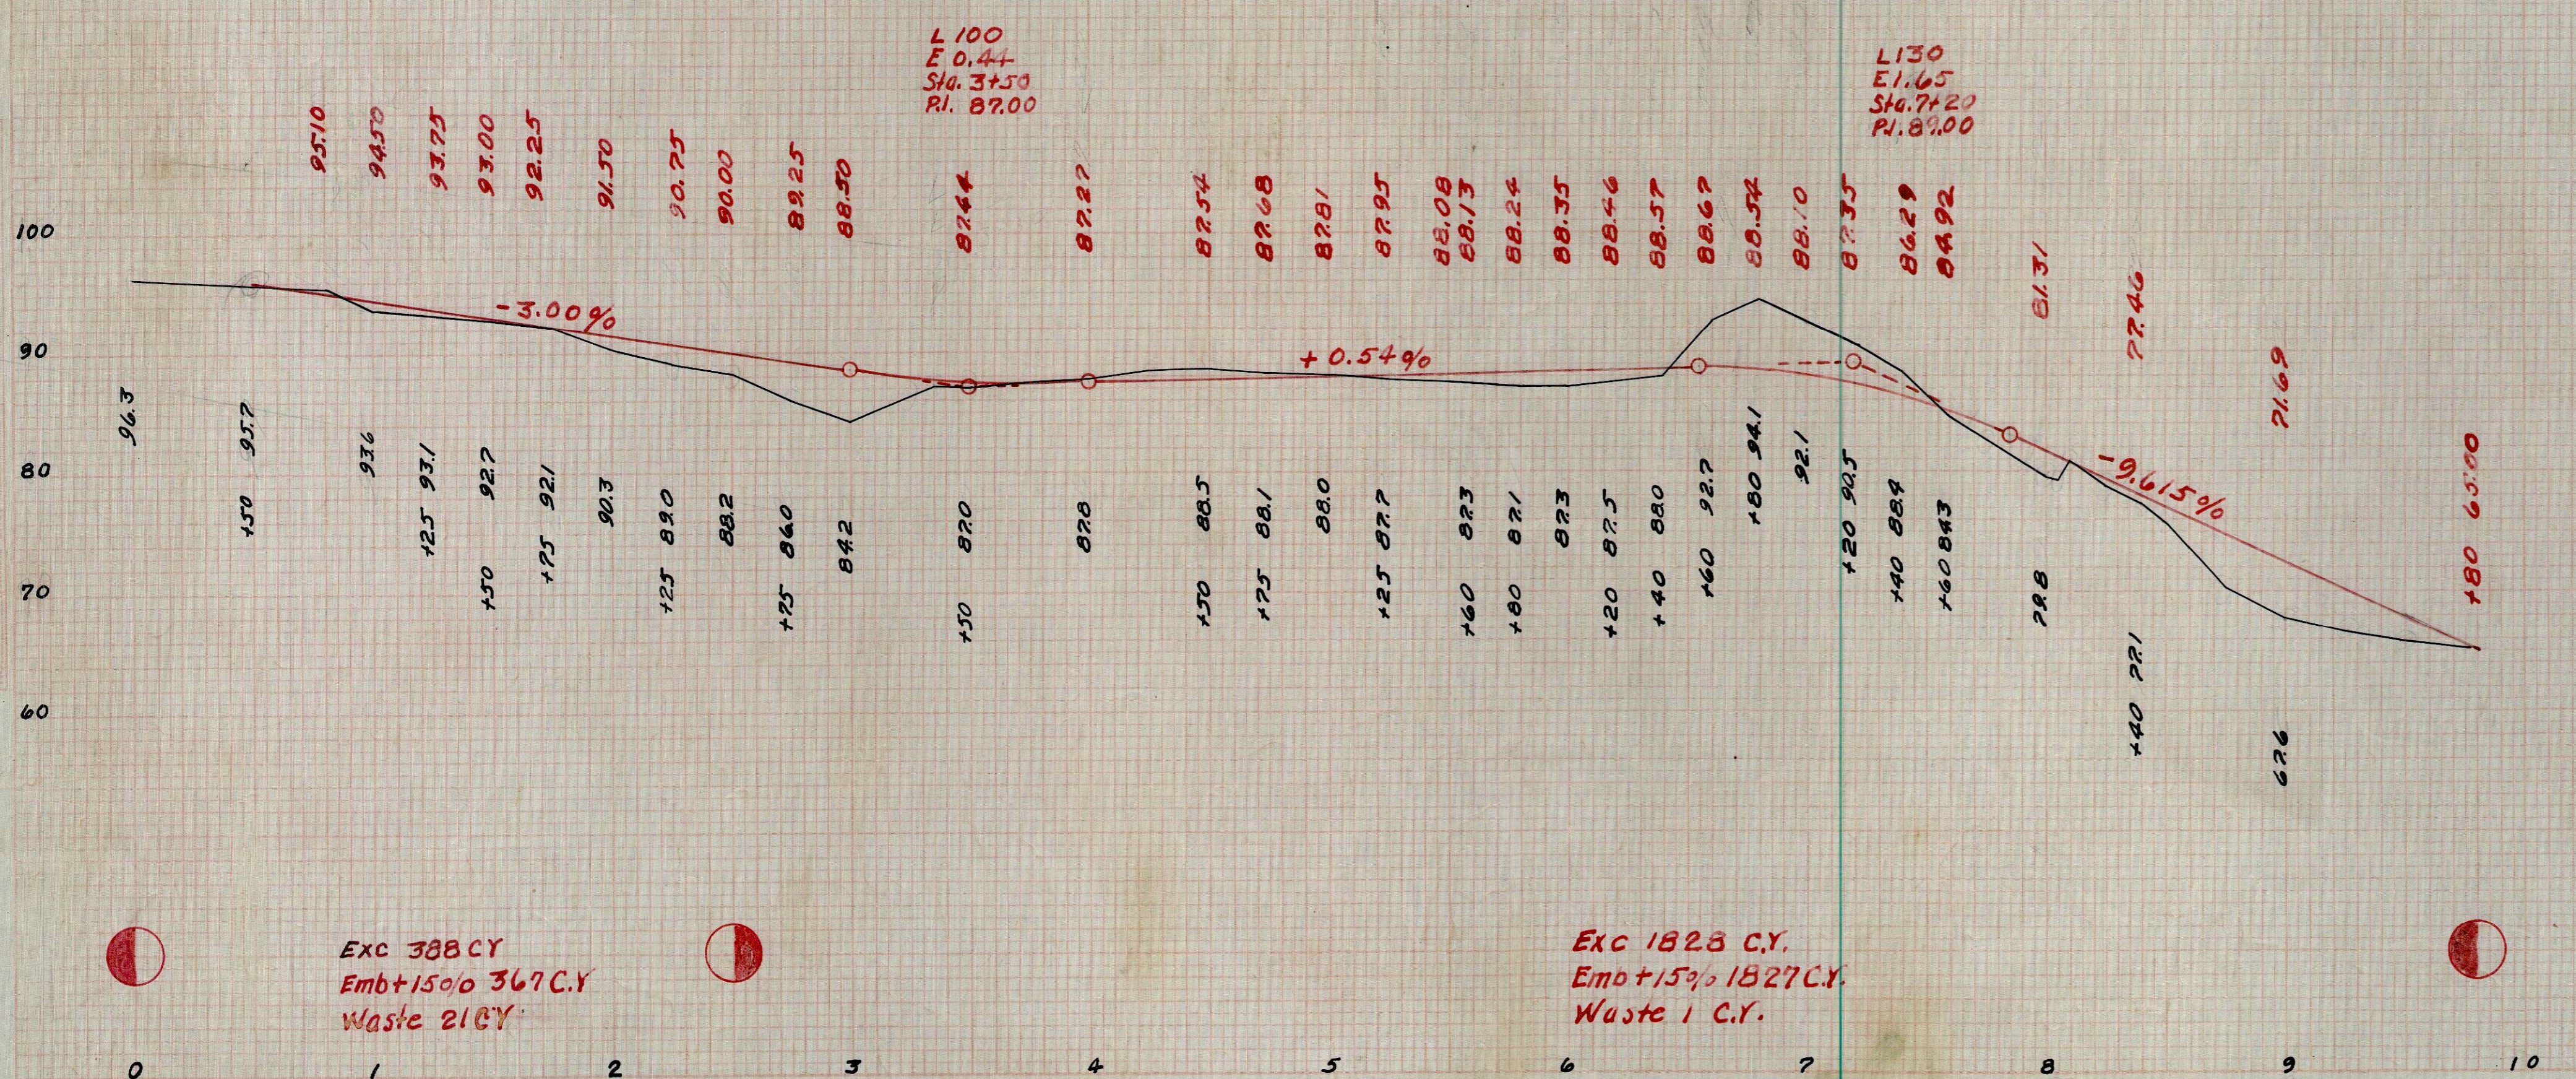


FINAL SURVEY NOTE BOOK

ORIGINAL SURVEY NOTE BOOK


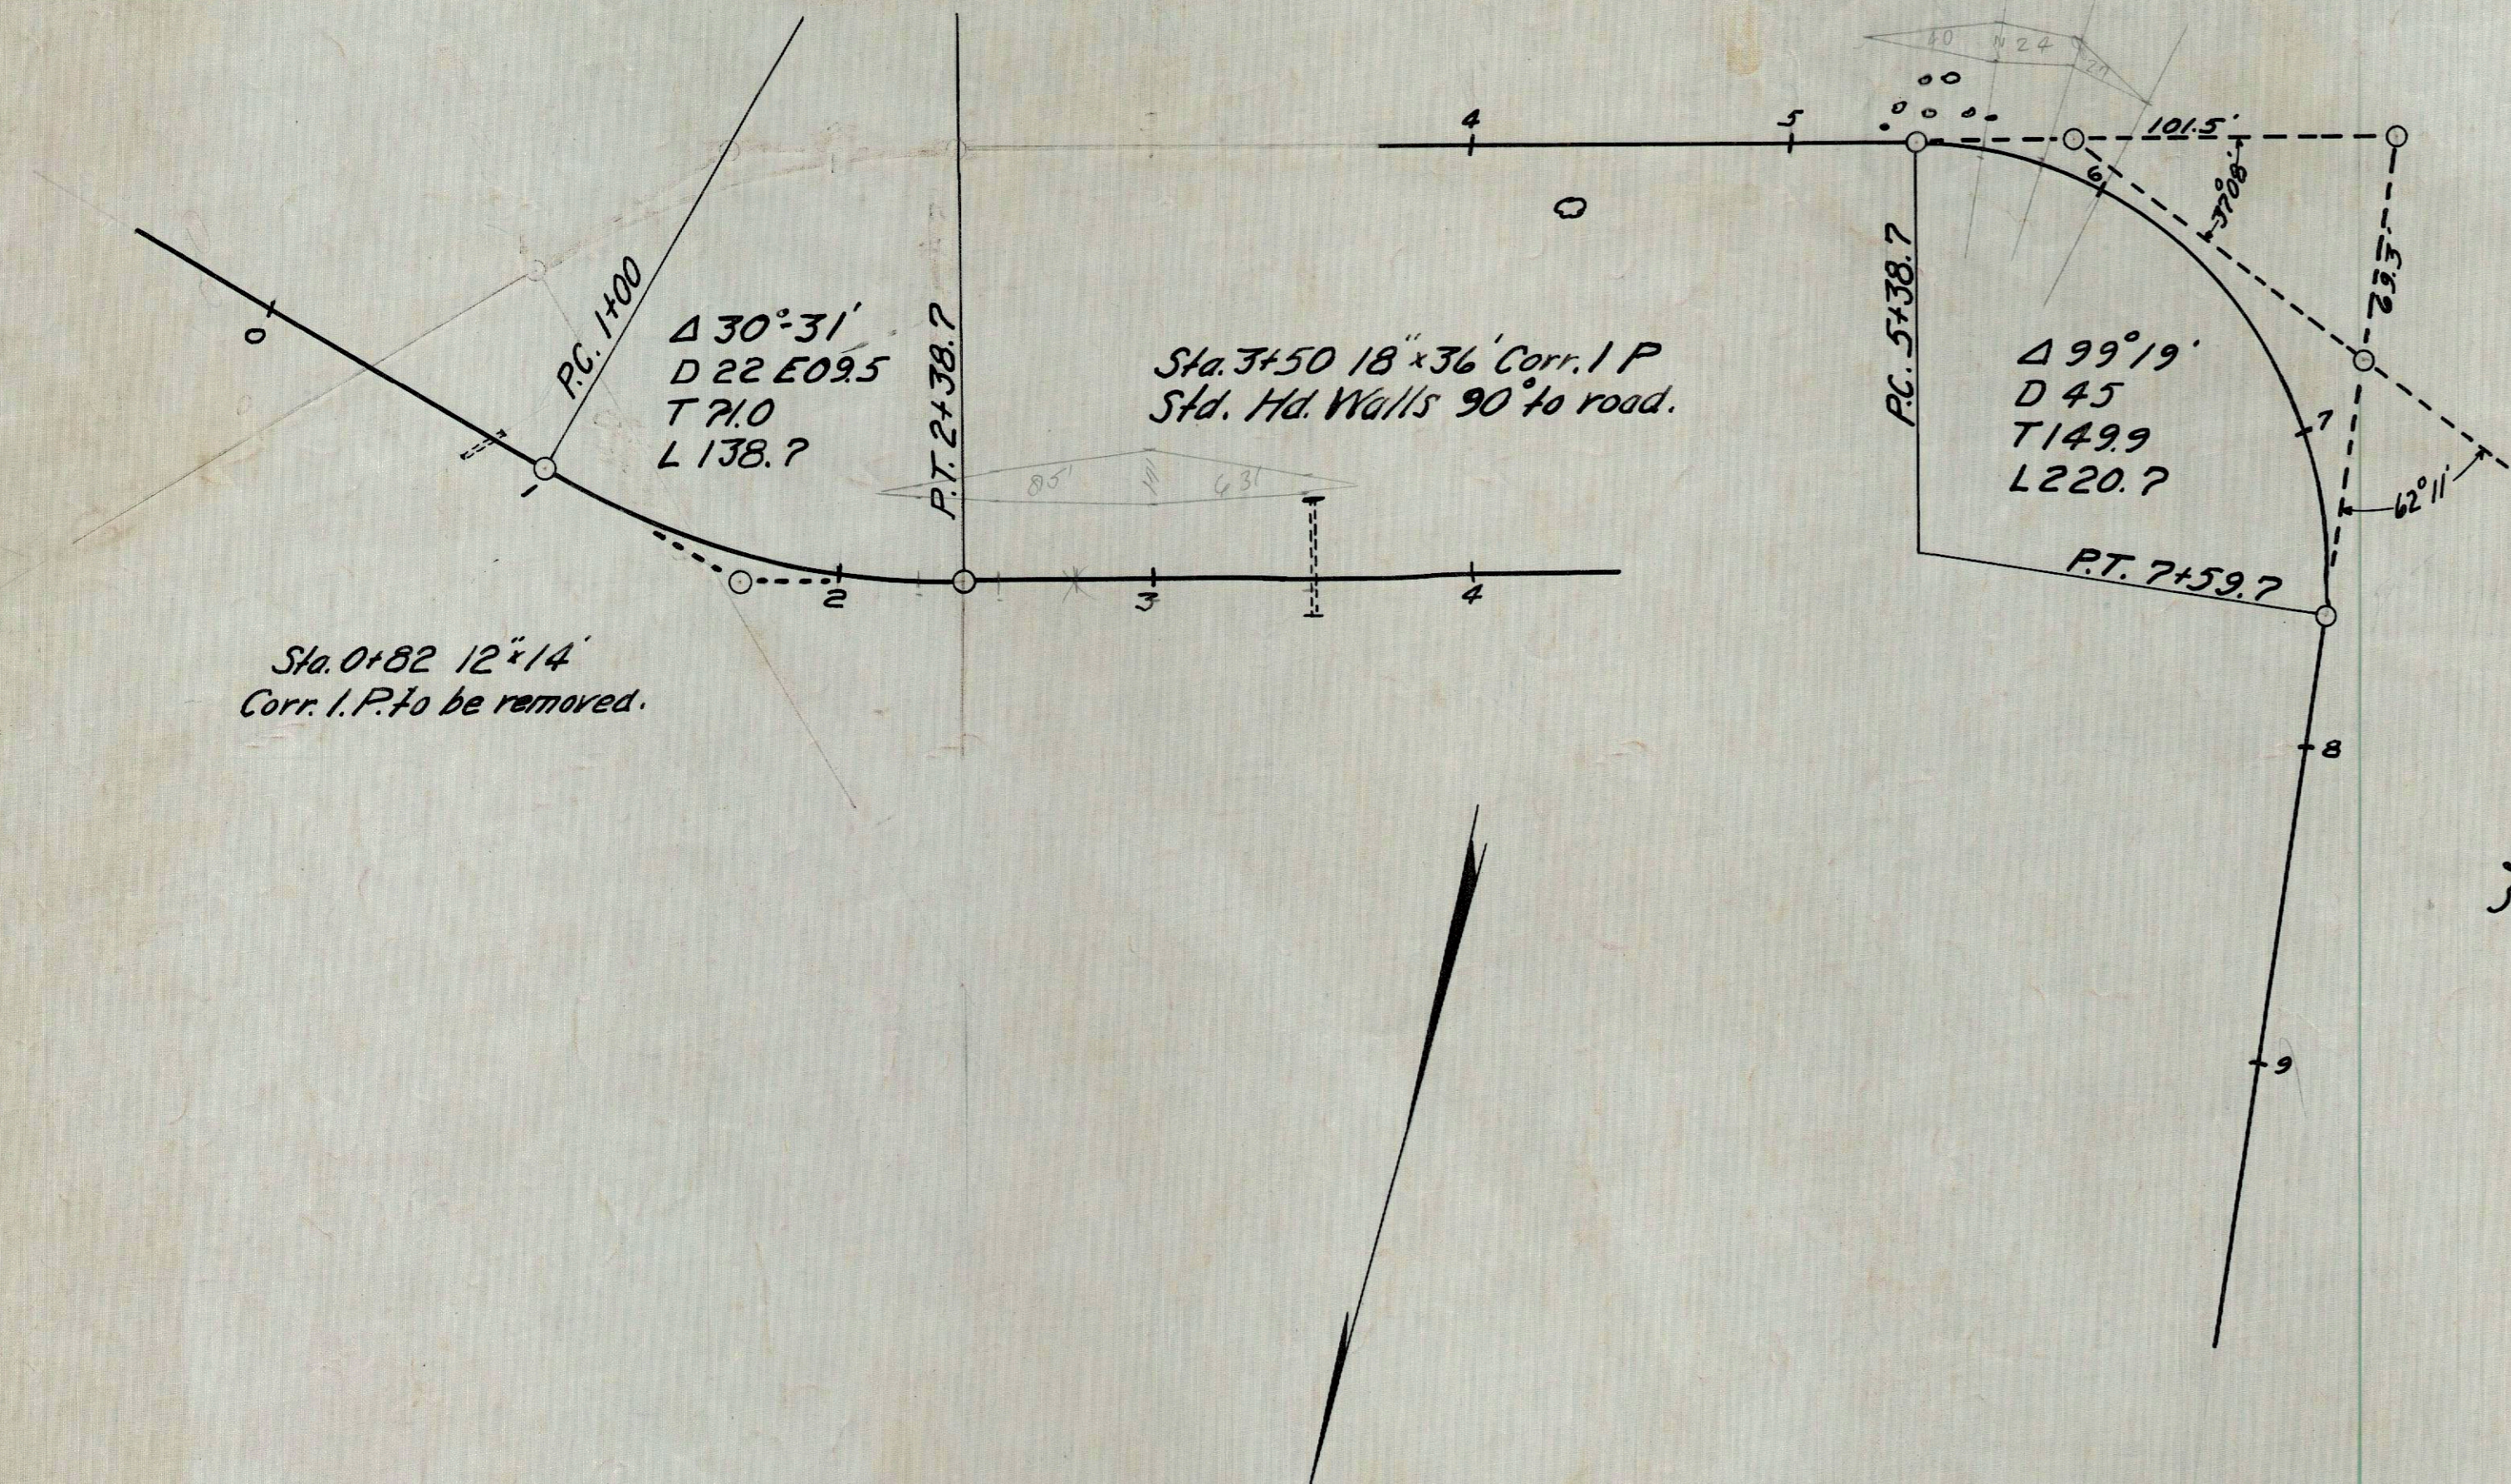


ROAD ALTERATION
 I.C.H. 23 RICHLAND TWP.
 1/2 MI. E OF W. CO. LINE
 DRAWING 16.66

Scales
 Plan 1"=50'
 Profile 1"=50' Hor.
 " 1"=10' Vert.
 X Sec. 1"=3'

Exc 388 CY
 Emb + 15% 367 C.Y.
 Waste 21 C.Y.

Exc 1828 C.Y.
 Emb + 15% 1827 C.Y.
 Waste 1 C.Y.

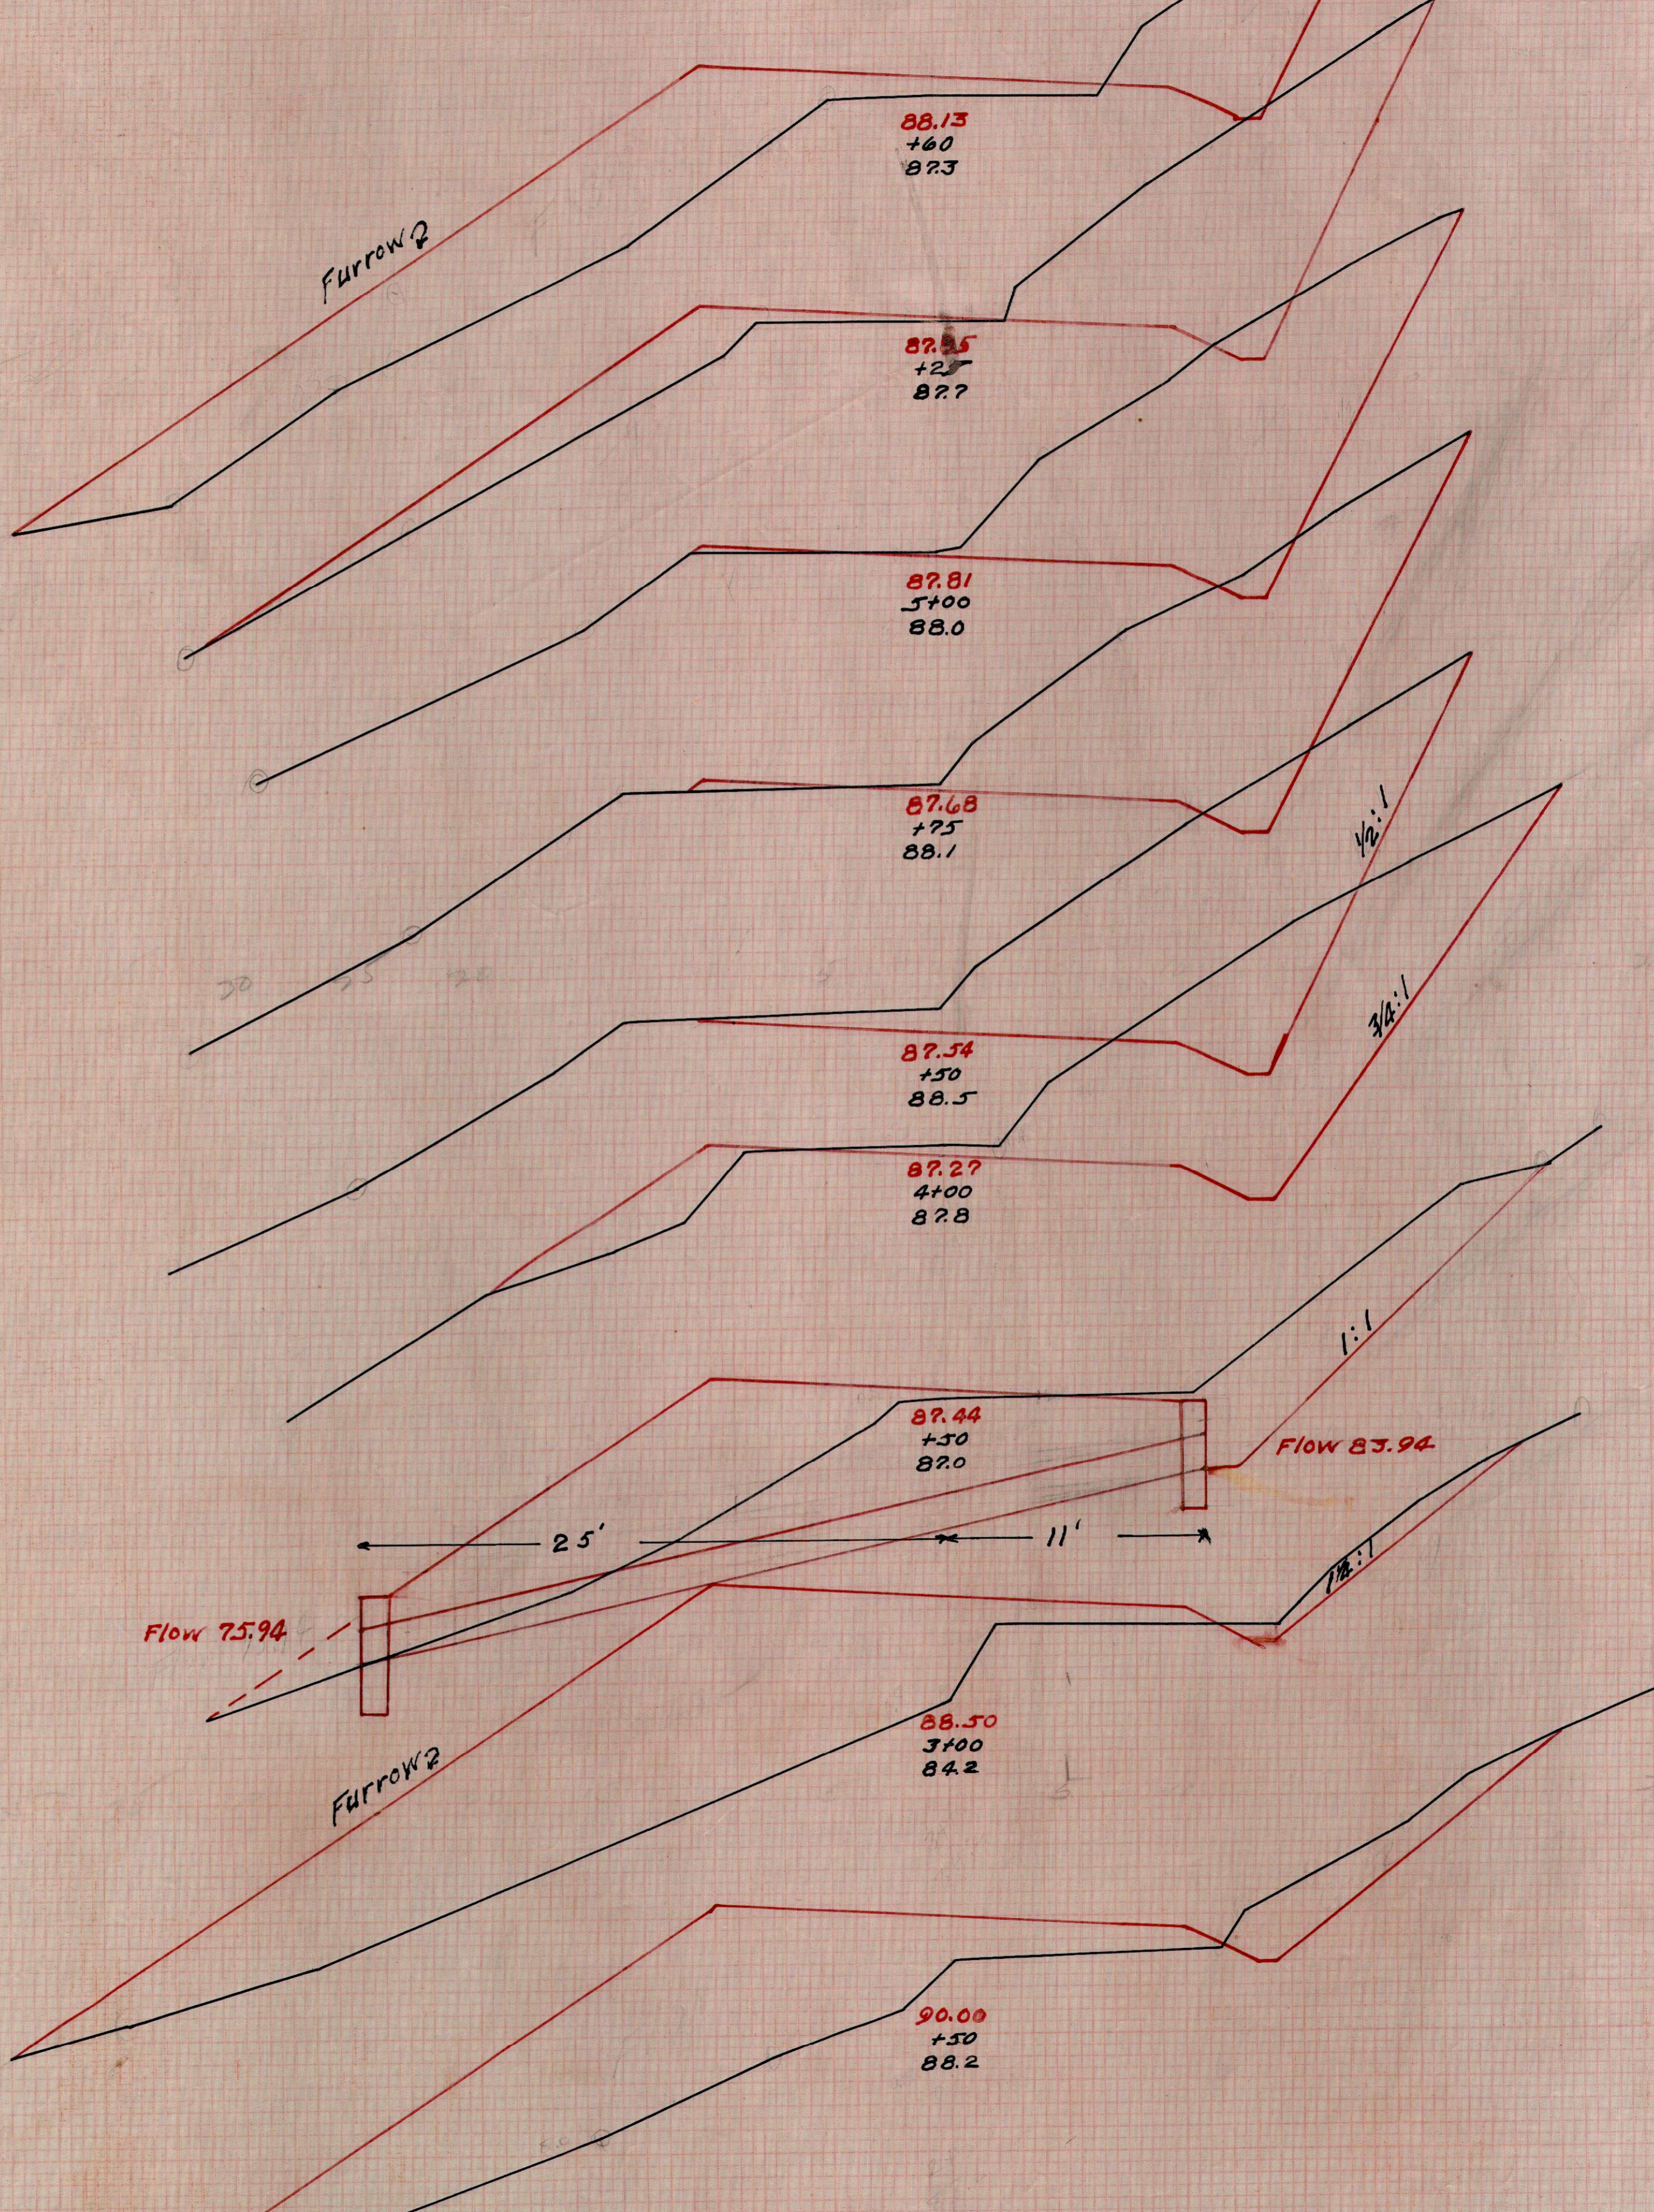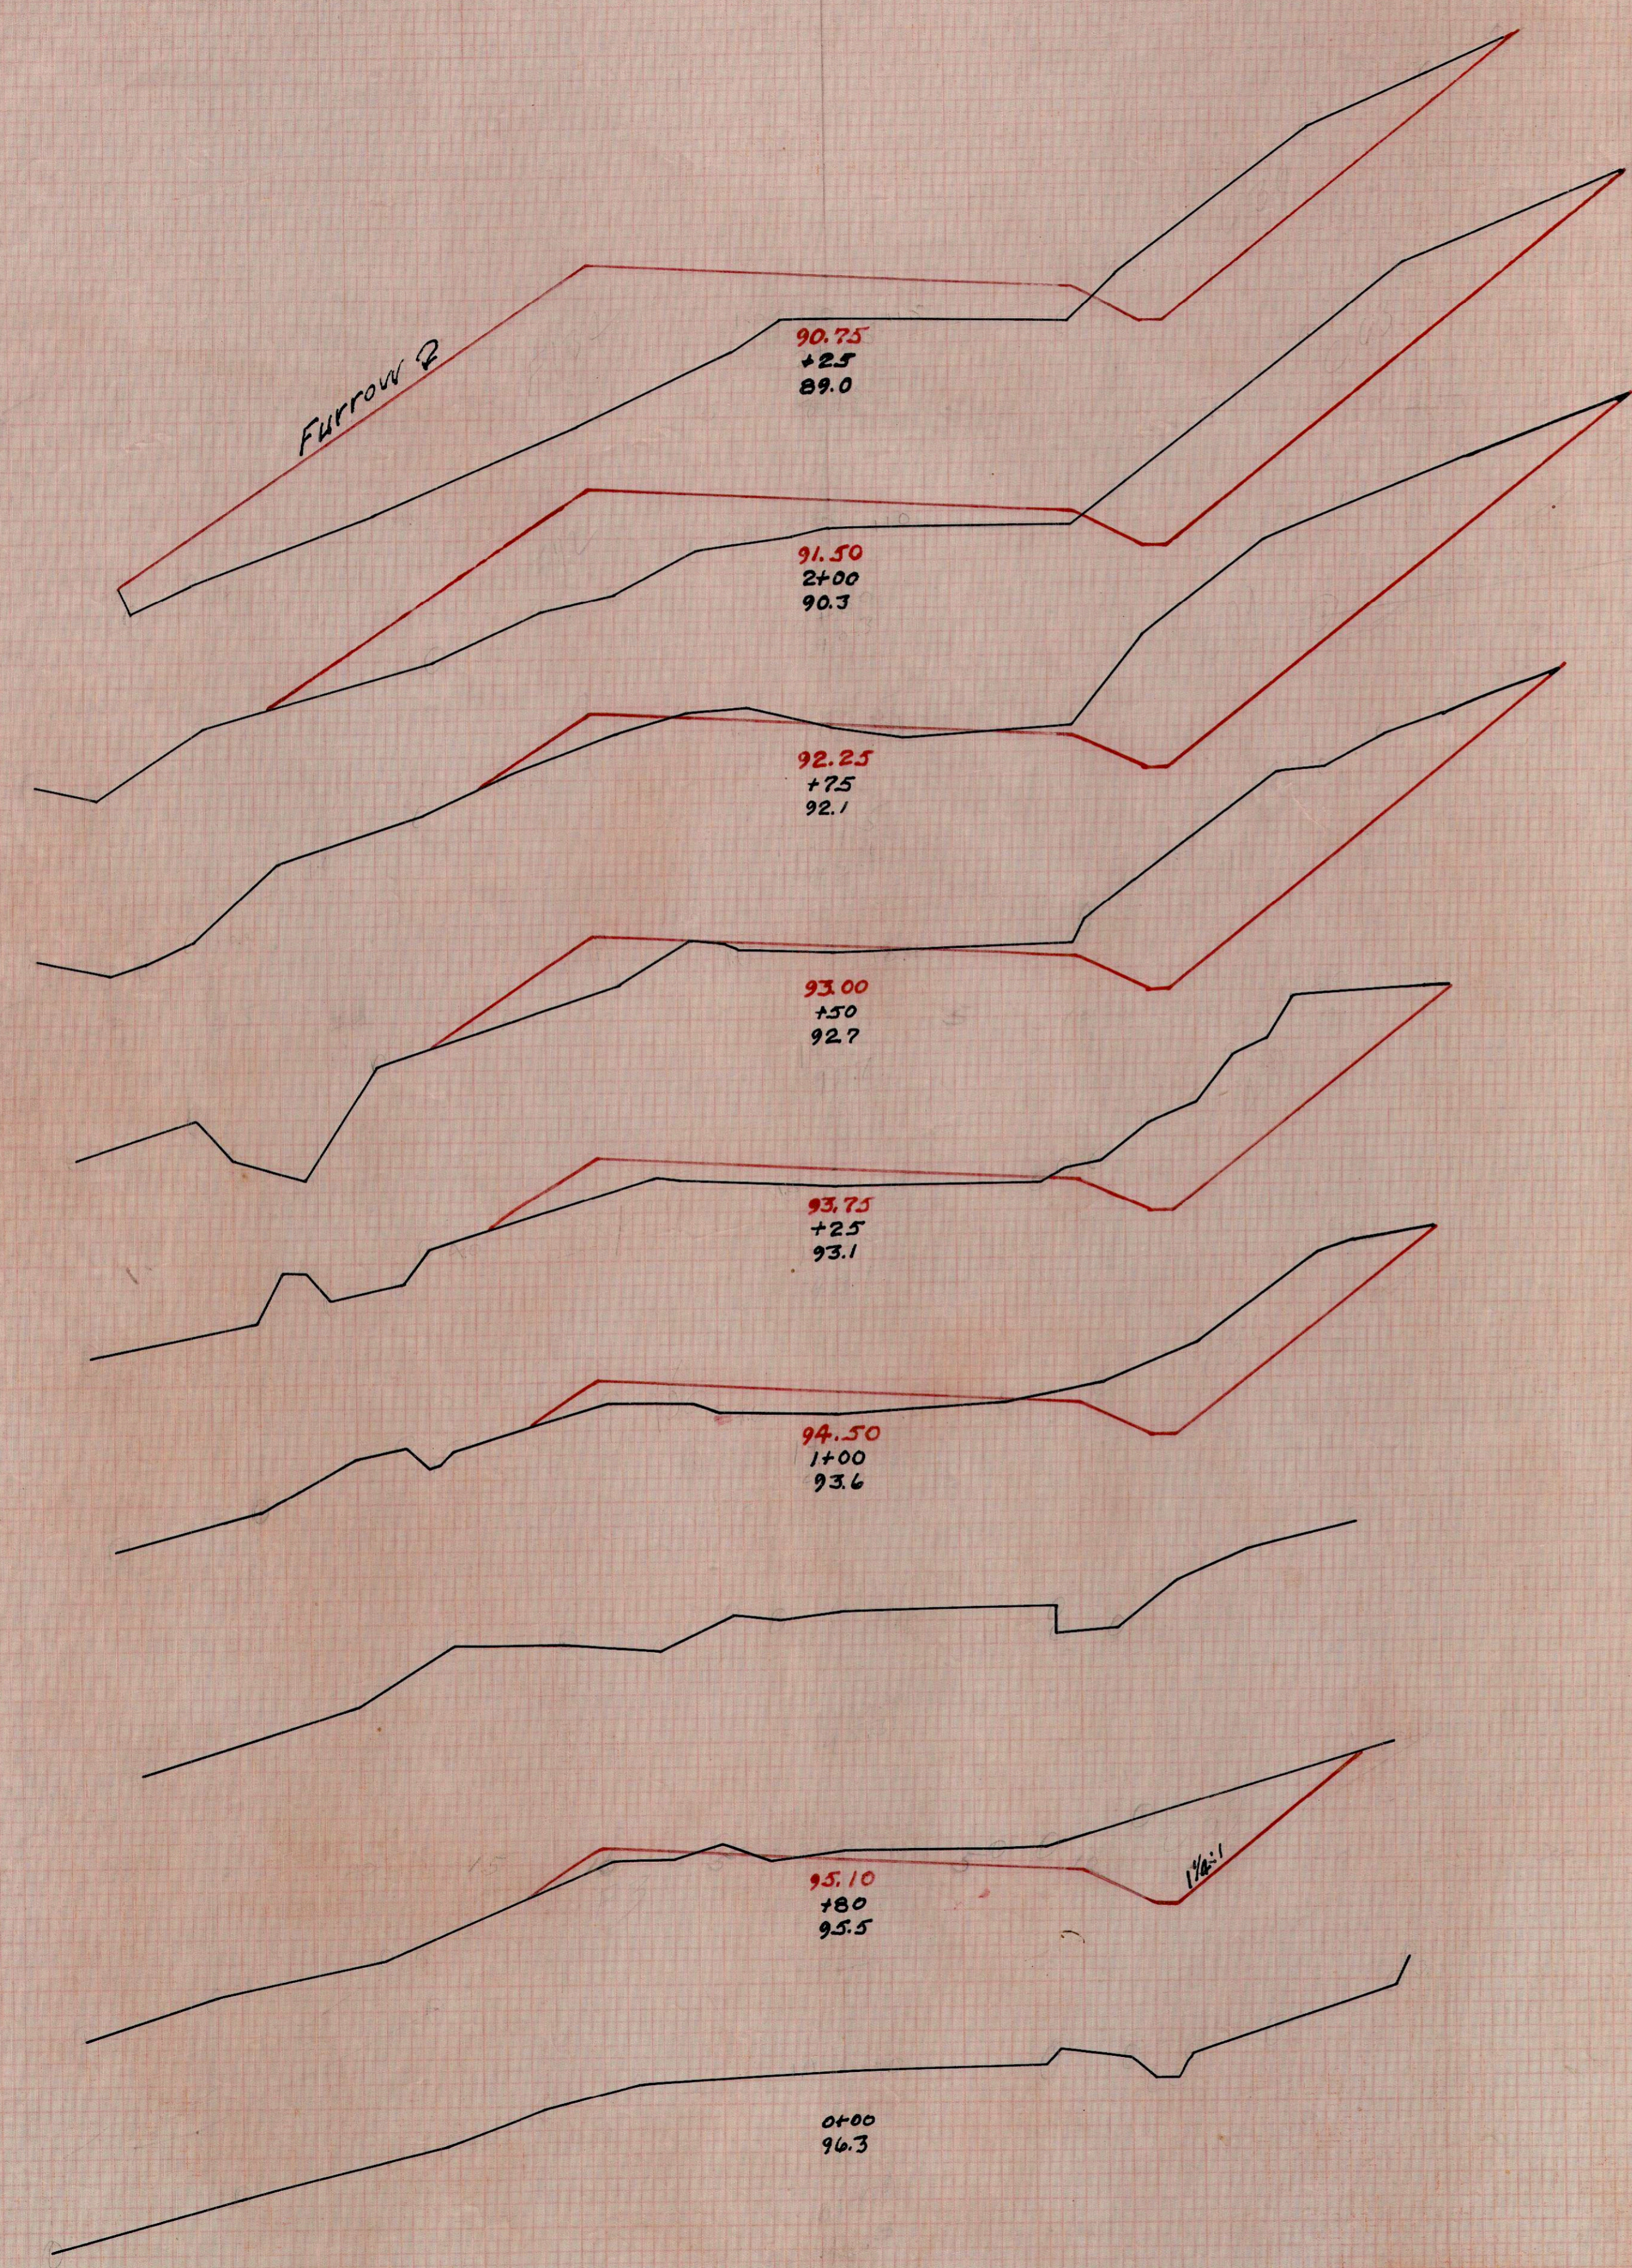

Clvt. Quantities
 18" x 36" Cryst. Pipe
 1.9 Cu. Yd. 12-4 Conc.
 9" " Excr.
 40# Reinf. Steel

