



T-9, R-6, 1st Qtr, Lot 22

- Nelson Miller Allot. #1 plat 2A-162
- ◇ Nelson Miller Allot. #2 plat 2A-170
- ⬆ Nelson Miller Allot. #3 plat 9-170
- ☆ Nelson Miller Allot. #4 plat 9-184 10-154
- △ Marion Stutzman Sub. plat 2-203

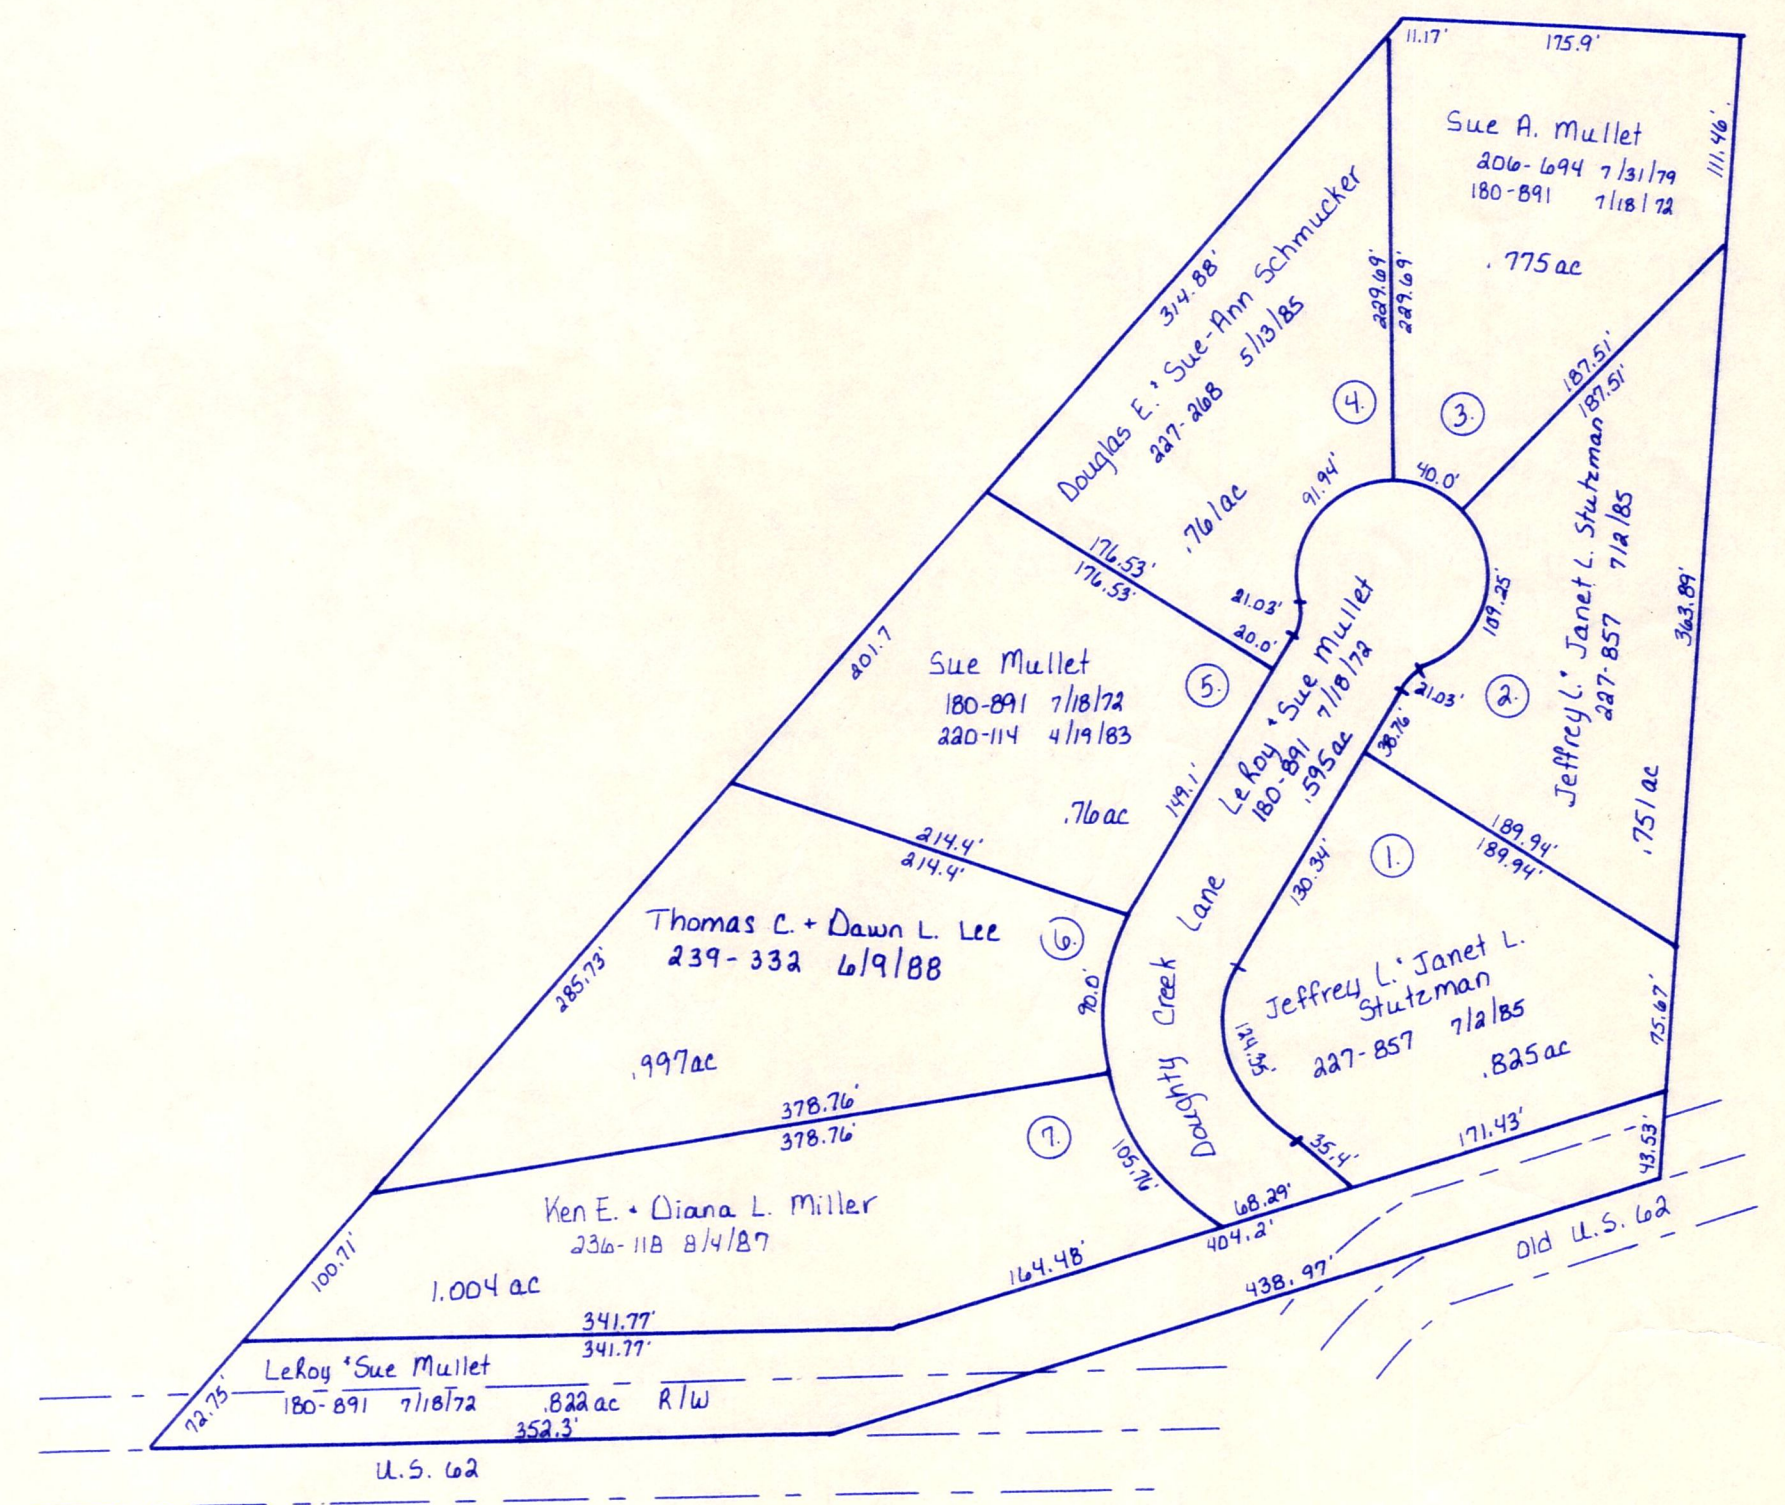


DUTCHLAND ACRES No. 1

T-9, R-6, 4th Qtr, Lot 2
Plat 2A-161

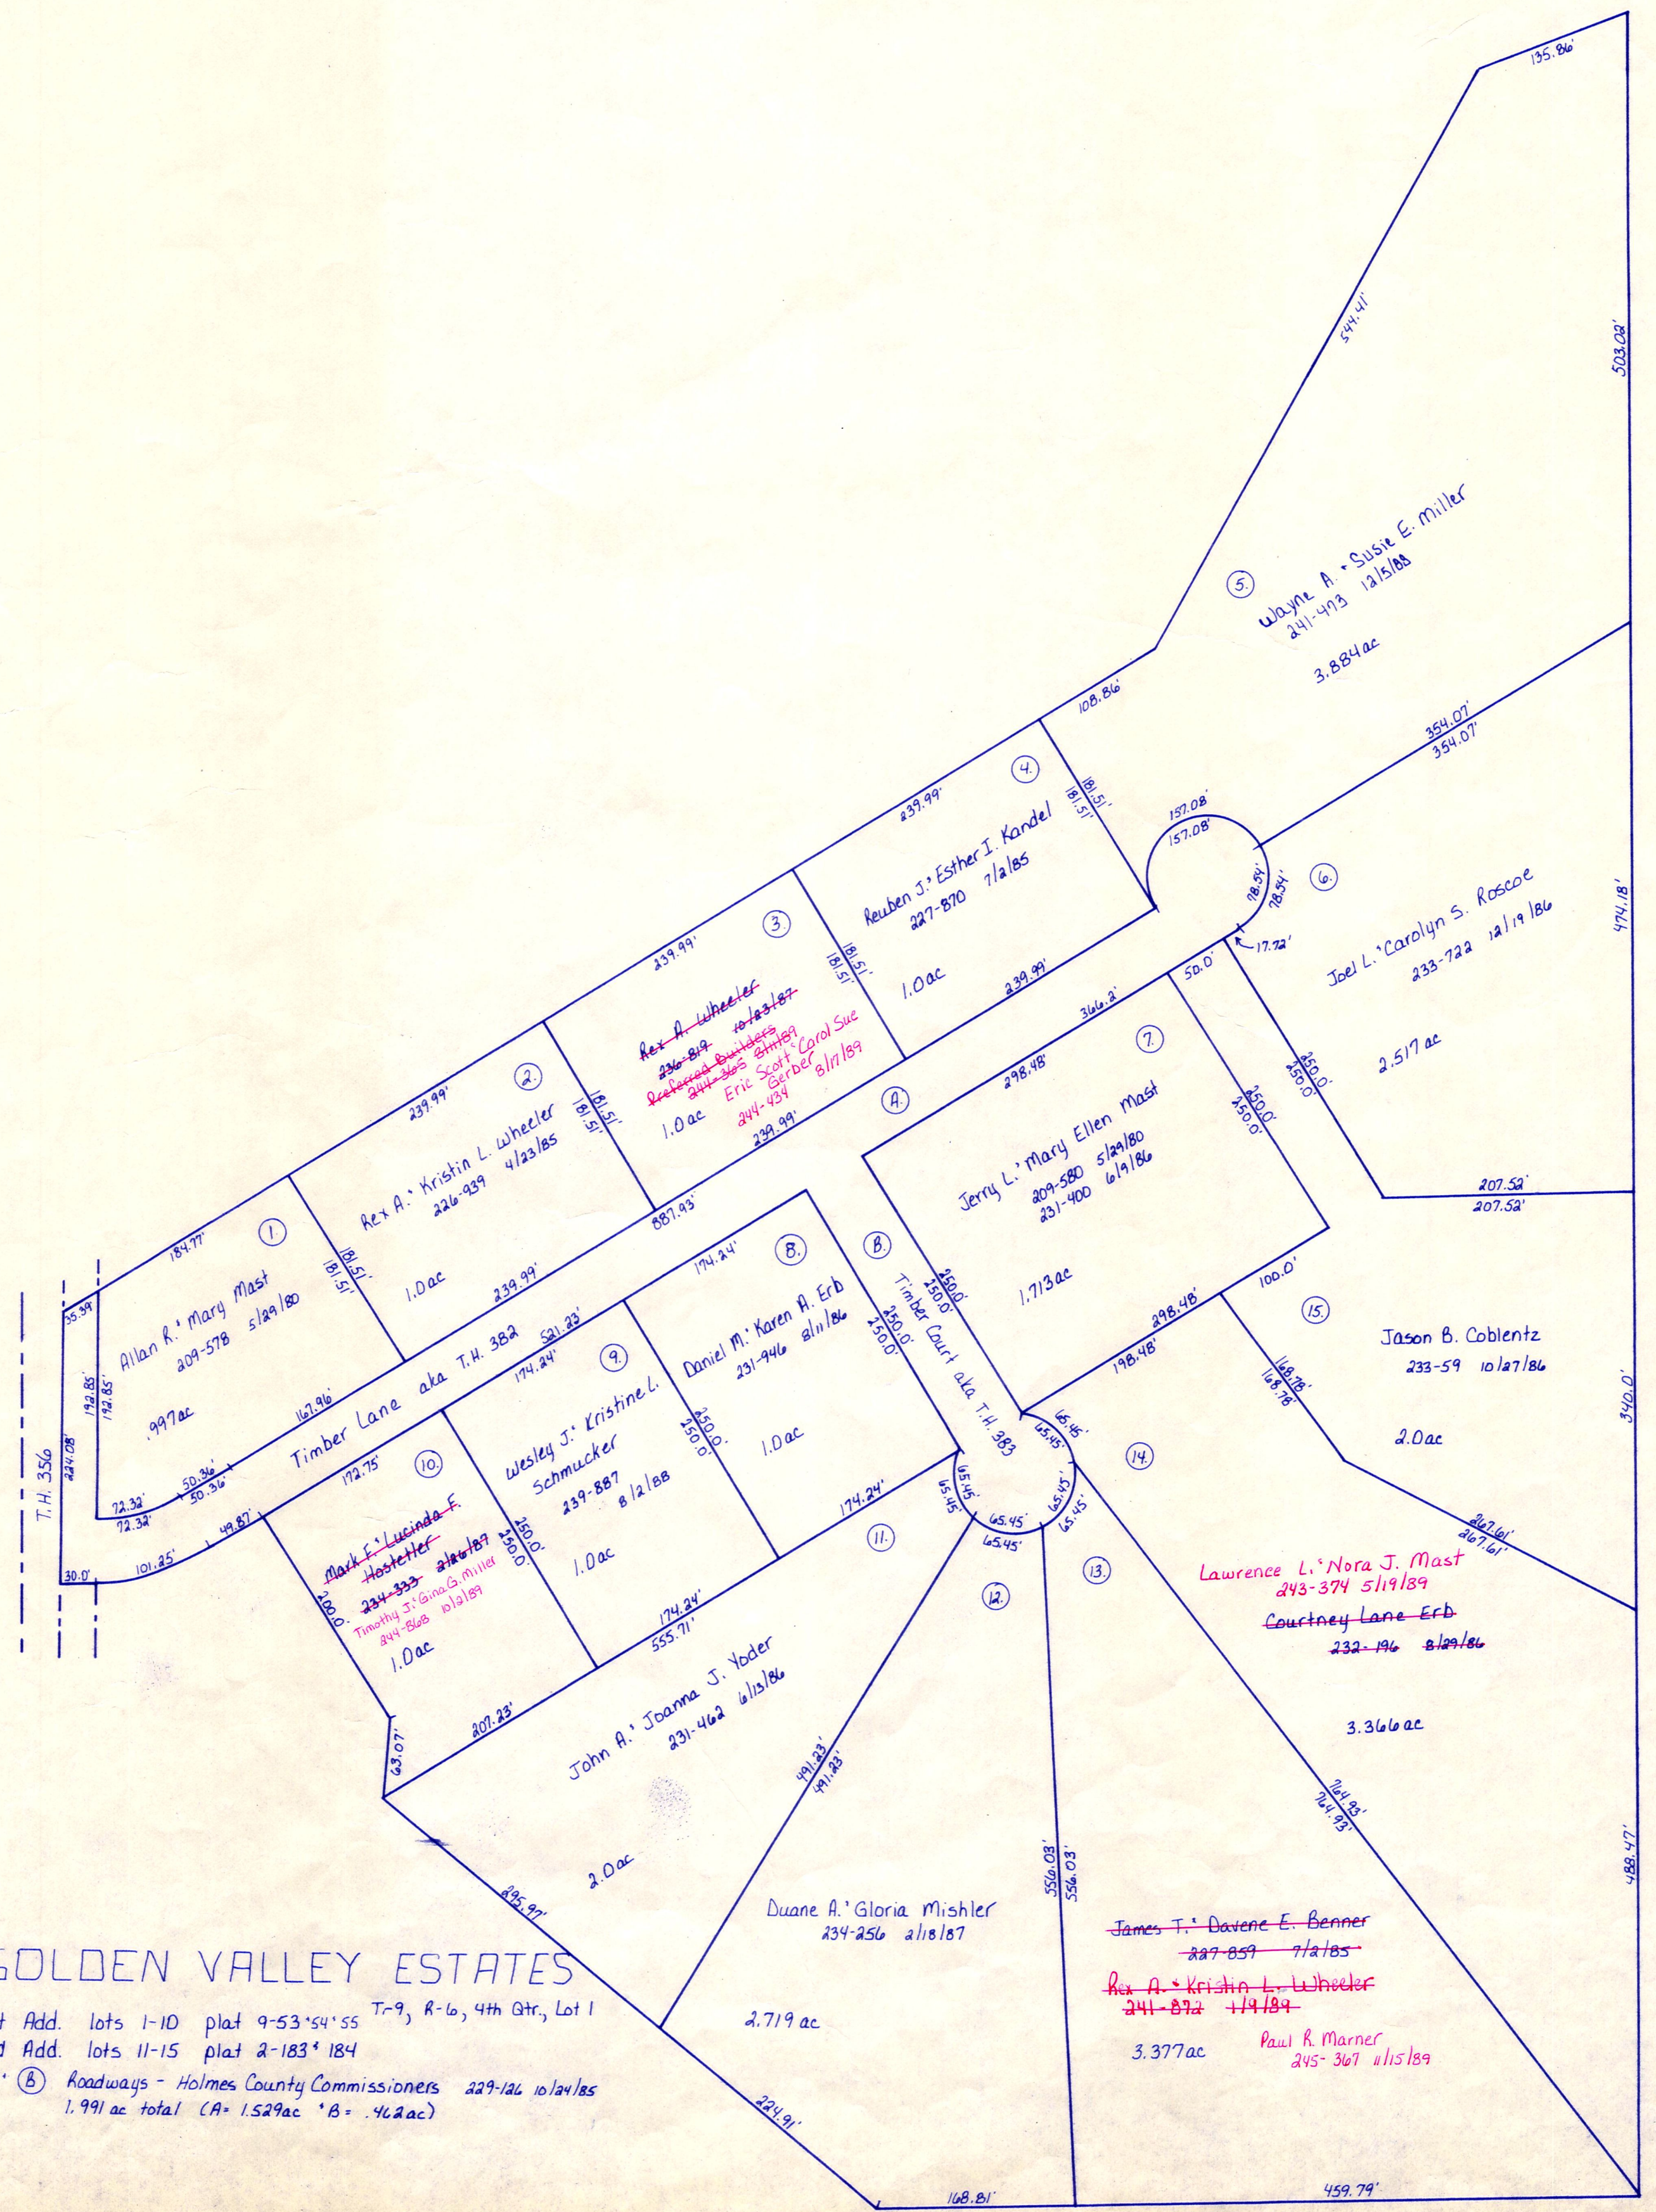

GOLDEN VALLEY ESTATES

1st Add. lots 1-10 plat 9-53 54 55 T-9, R-6, 4th Qtr, Lot 1
2nd Add. lots 11-15 plat 2-183 184
① ② Roadways - Holmes County Commissioners 224-126 101/175
1.99 ac total (A 1.529 ac *B .462 ac)

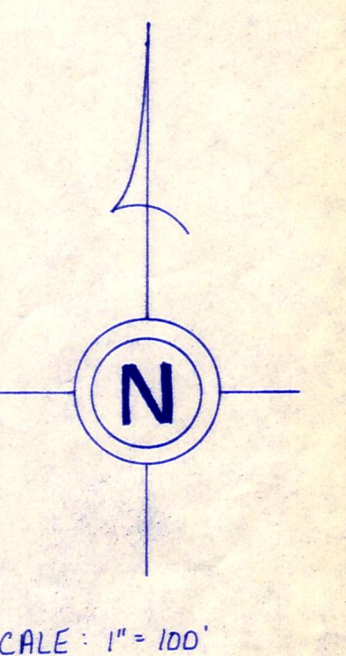

SCALE: 1" = 100'

13
13A