
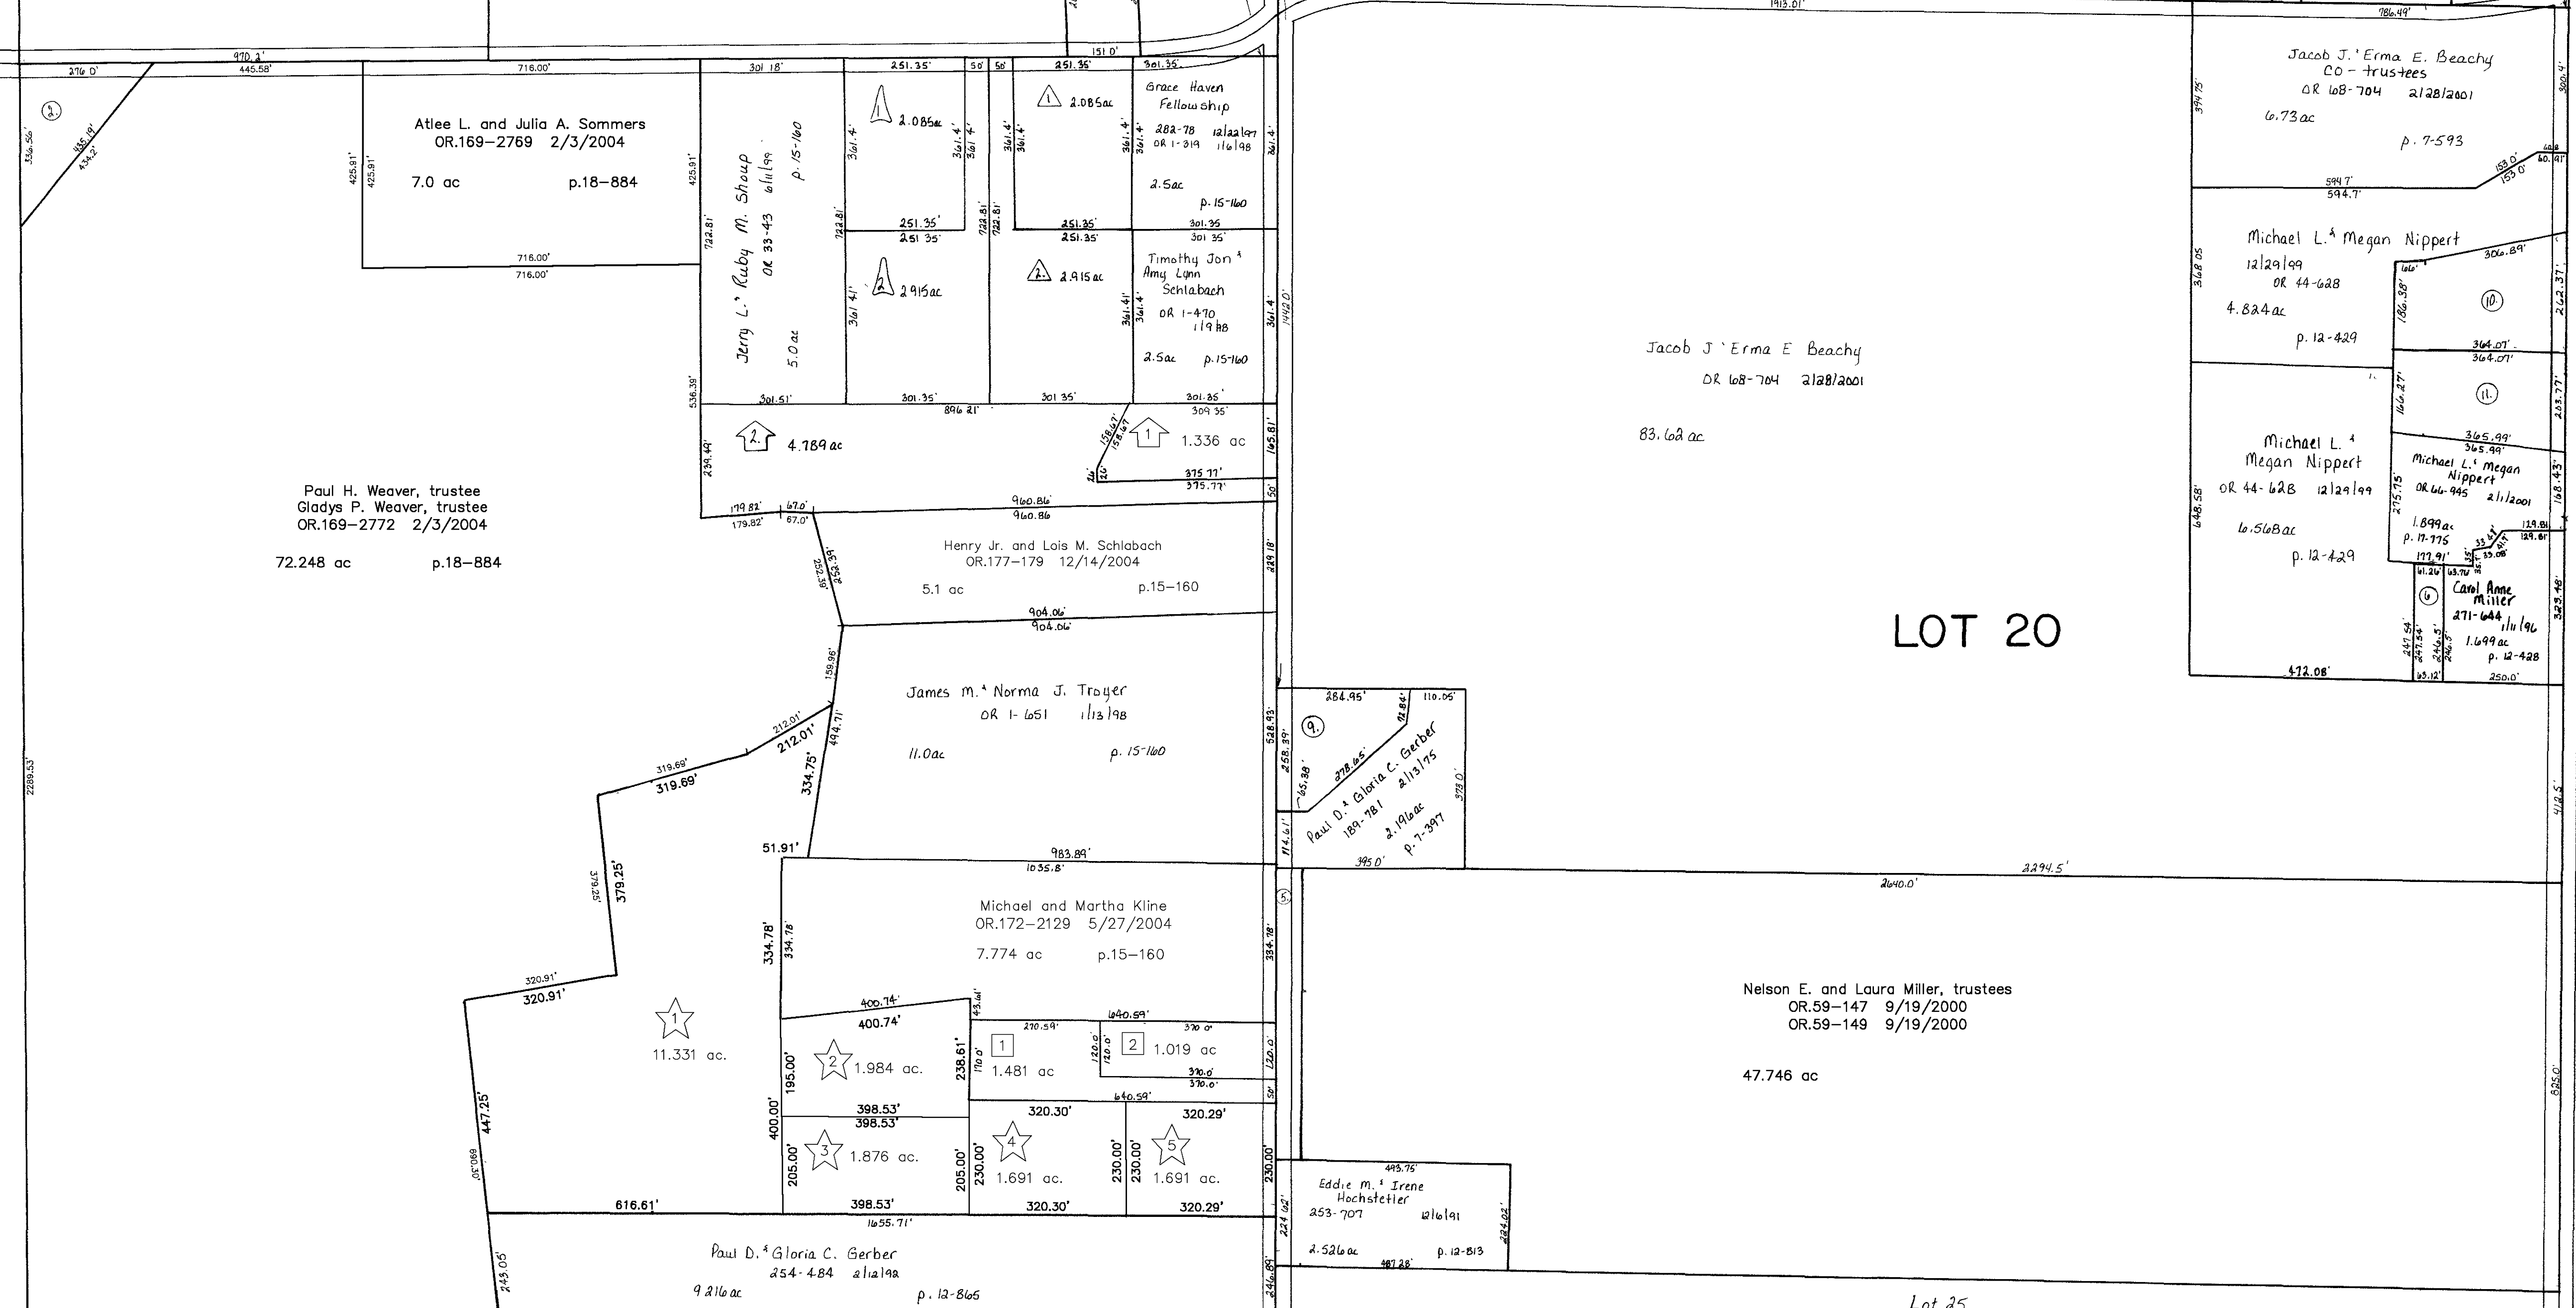


T.H. 351  
Old T.H. 204  
60' E/W

Sec 3

Lot 10

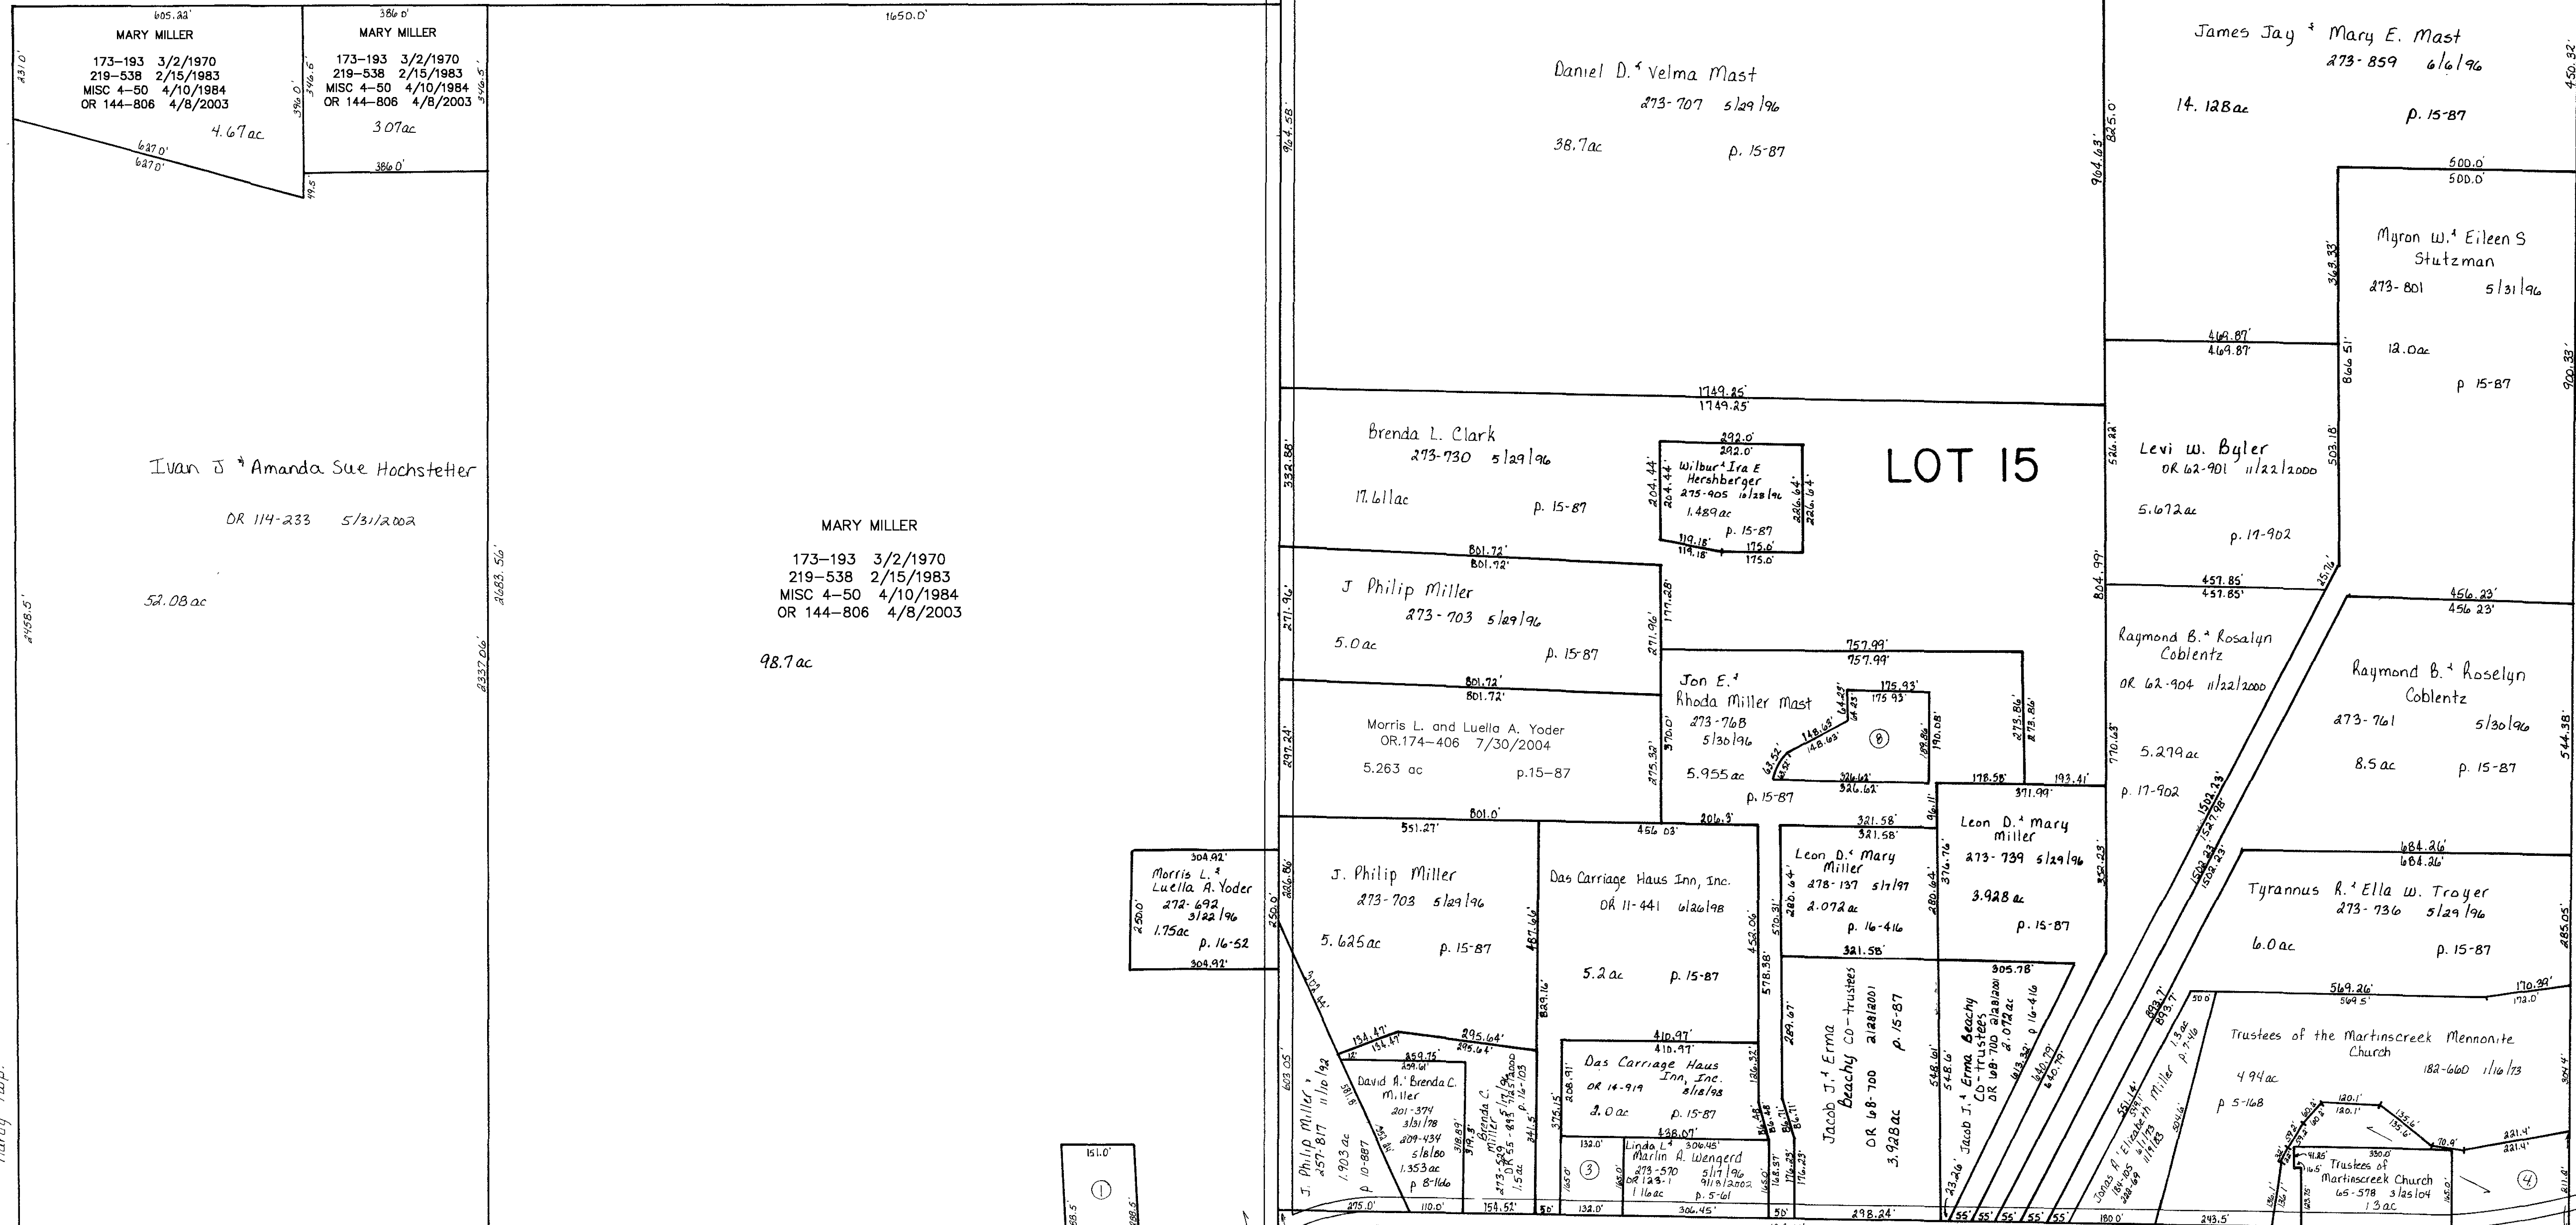

Sec 13

T.H. 351  
Old T.H. 204  
60' E/W

▲ Ashley's Manor Allotment No. 1  
PLAT 14-881 PLATTED 10/16/198 B-4A

🏠 Gerber Vale Estates  
PLAT 17-691 PLATTED 11/14/2000 B-4A

🏠 Gerber Farm Estates  
PLAT 17-595 PLATTED 11/14/2000 B-4A

▲ Lamplight Estates  
PLAT 17-781 PLATTED 11/14/2001 B-4A

★ Bluebird Haven Subdivision  
Plot 2-354 12/6/2002 B-4A

T-9, R-6, Sec. 8  
1st. Qtr. Lots 15, 20  
BERLIN TWP.

SCALE: 1"=200'  
Last Revision: 12/14/2004

LET IT BE KNOWN, THIS MAP HAS BEEN PREPARED AS A REFERENCE GUIDE TO PROPERTY OWNERSHIP. WE BELIEVE THIS INFORMATION TO BE CORRECT AND CURRENT, HOWEVER, IT IS NOT INTENDED FOR ANY LEGAL USE, WHETHER IT BE IN SALES, TRANSFERS, TRADES, LEASES OF ANY TYPE, ETC., AND DO NOT ACCEPT RESPONSIBILITY FOR ERRORS OF ANY NATURE OR OMISSIONS CONTAINED HEREIN.

B-4A